




94 +

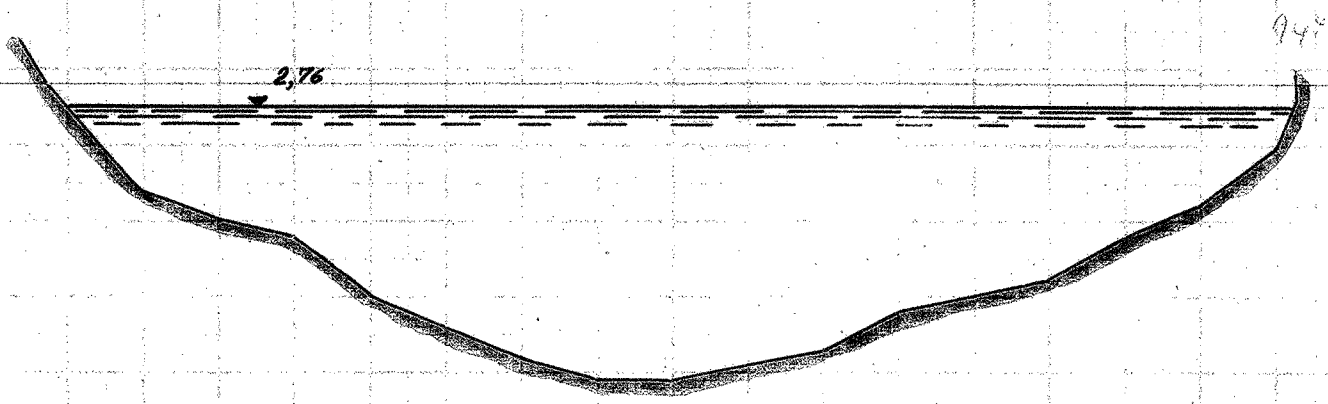


95.

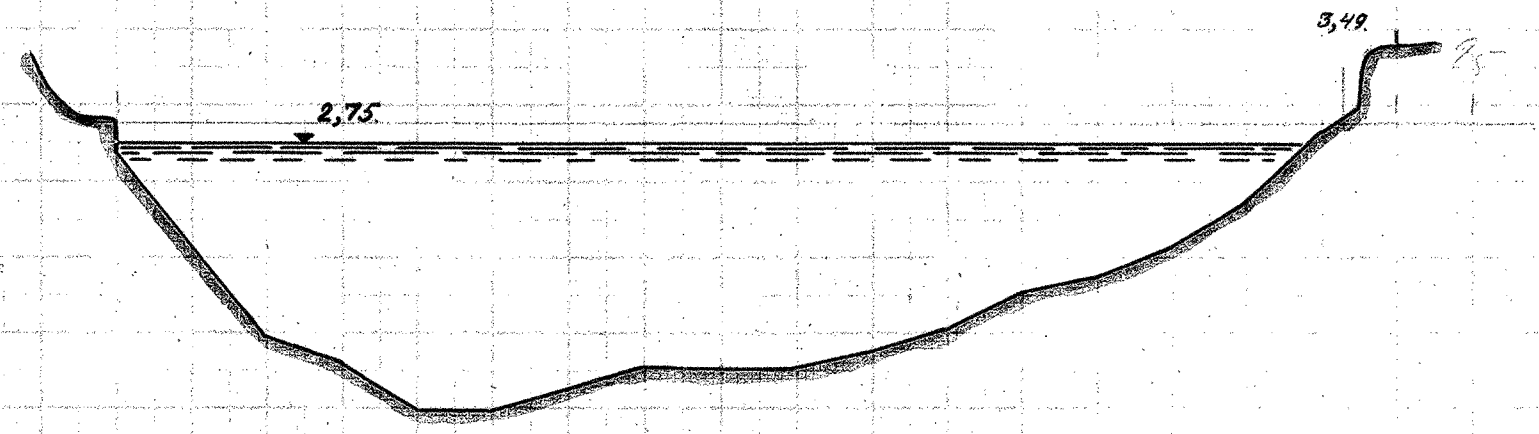


95 +

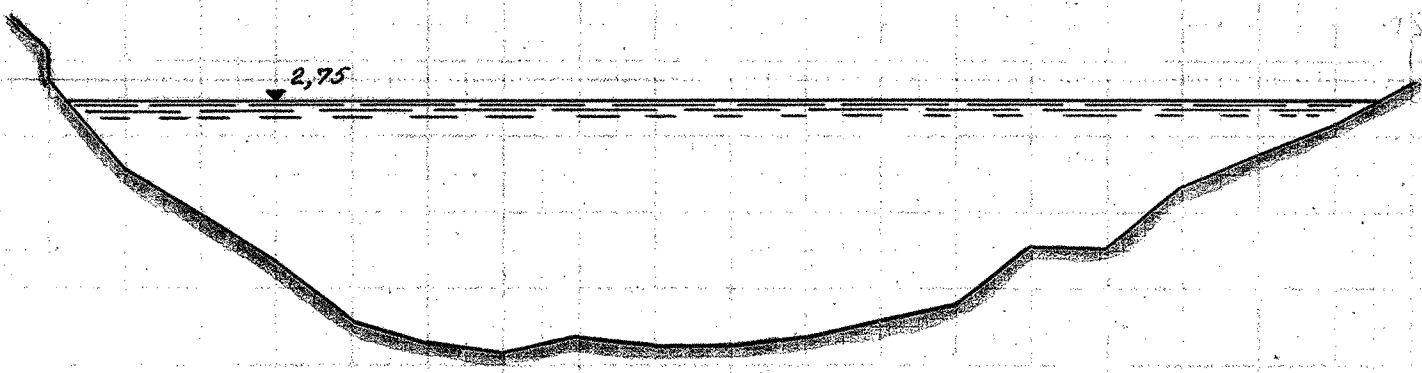


96.

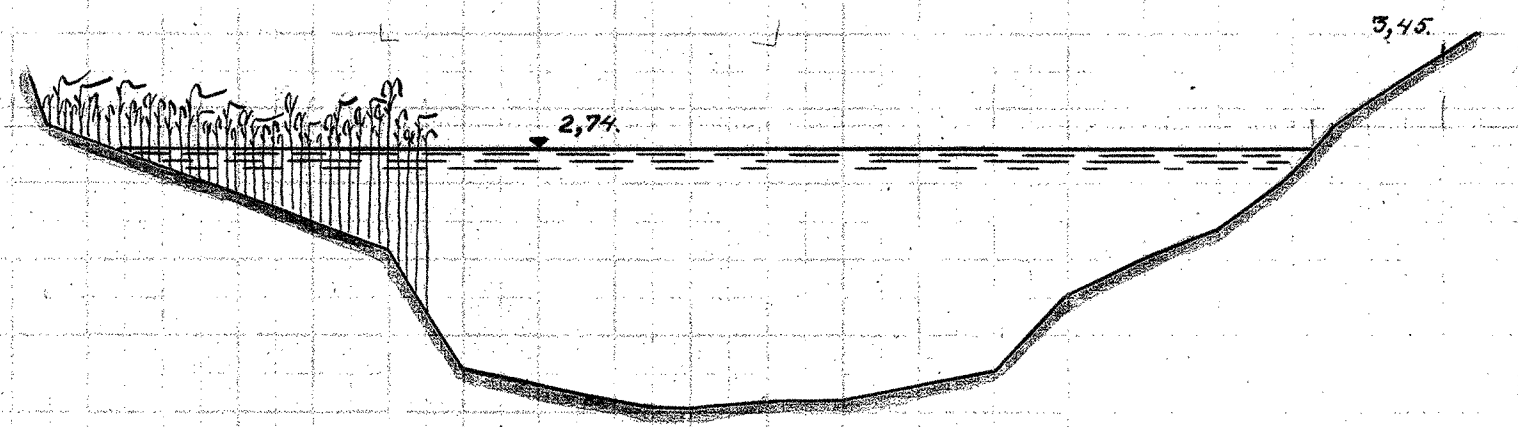


96 +

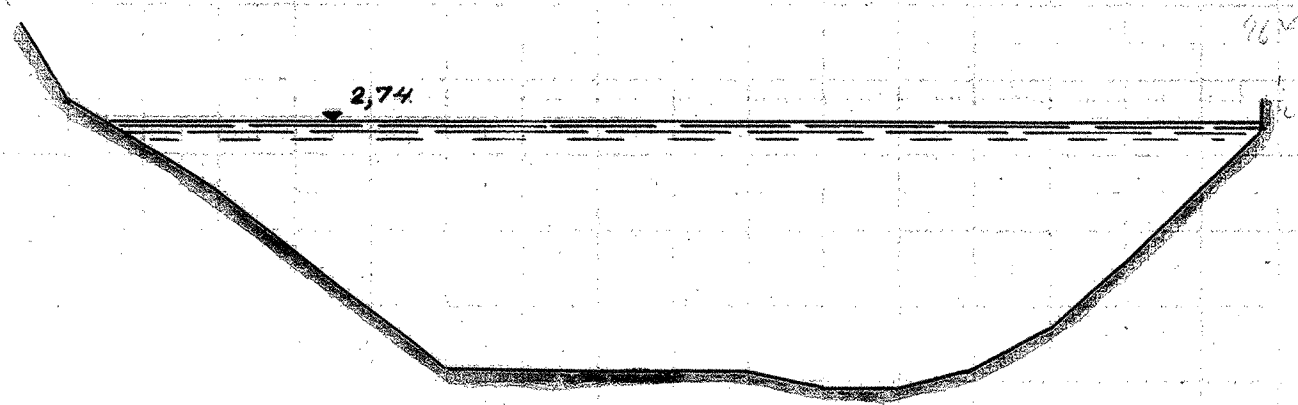


97.

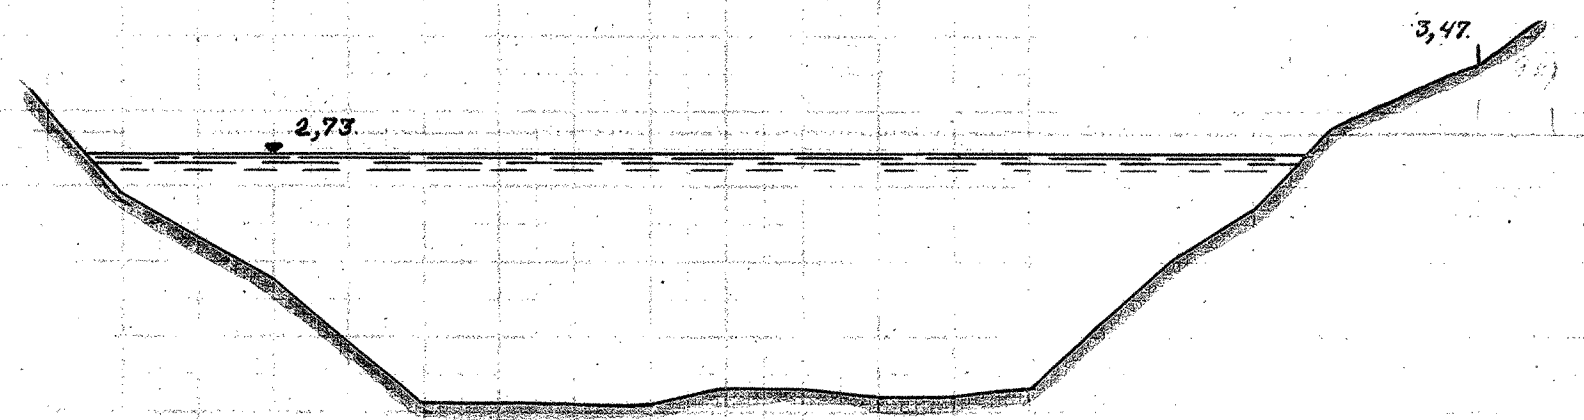

97 +

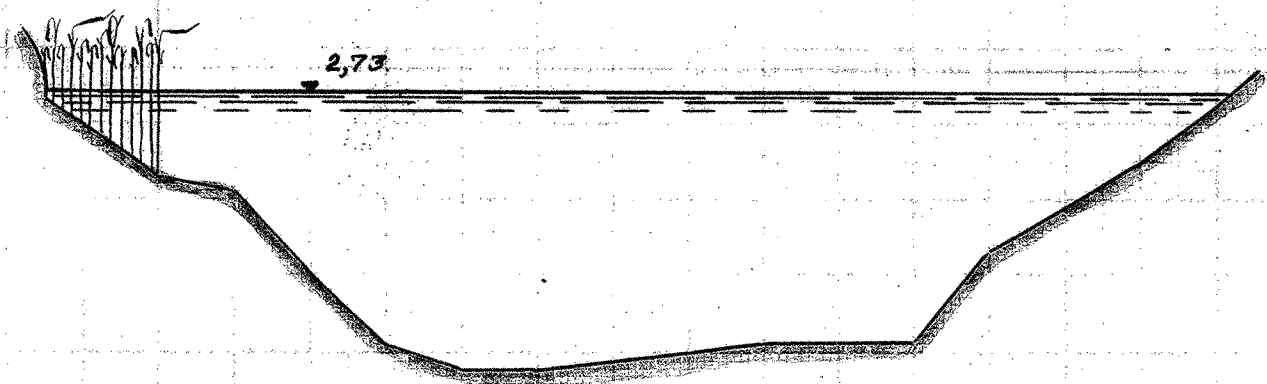

98.

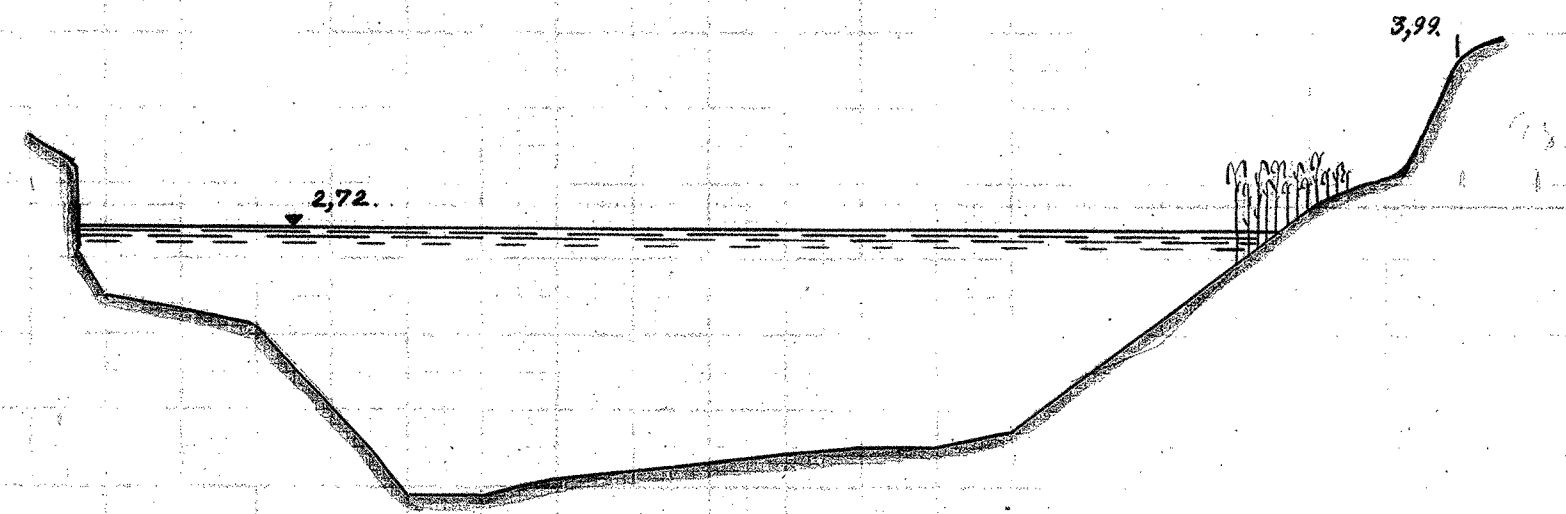

MAALESTOK FOR LÆNGDER. 1:200



MAALESTOK FOR HØJDER. 1:50

