




12-155

TANGE - RANDERS.

153.

153+




154.

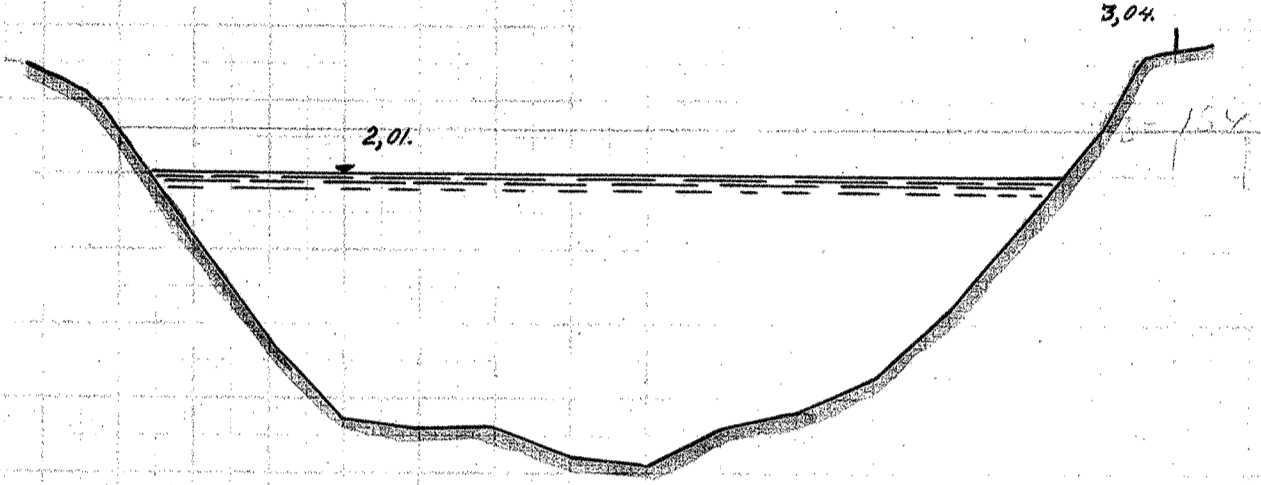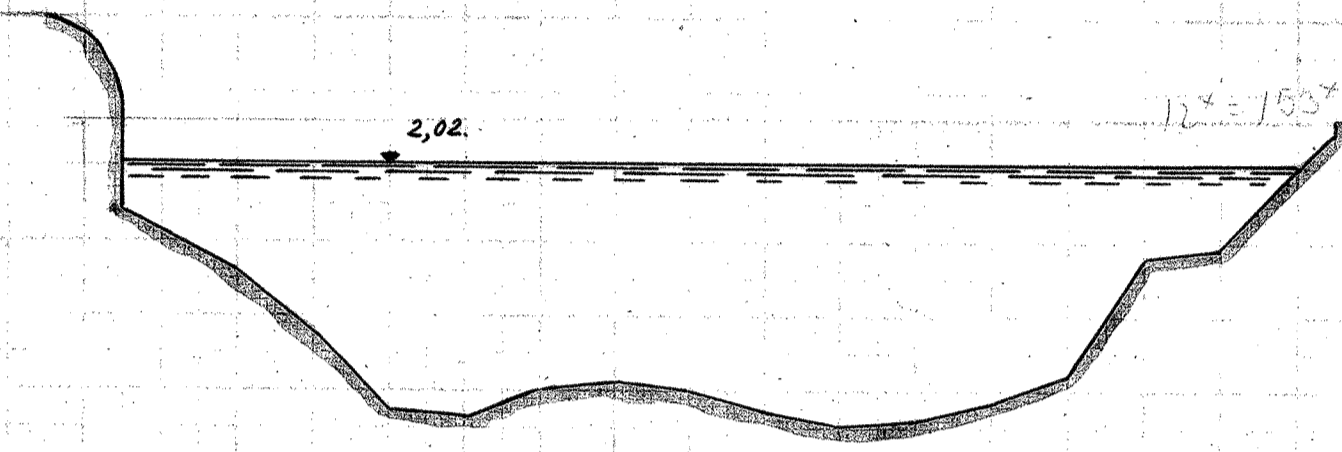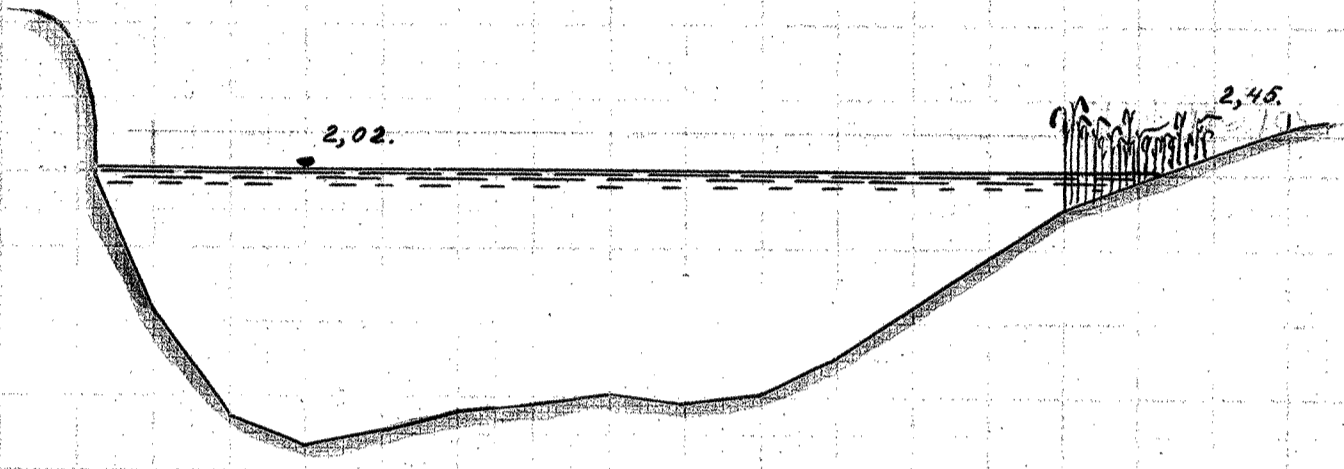

154+



155.

155+

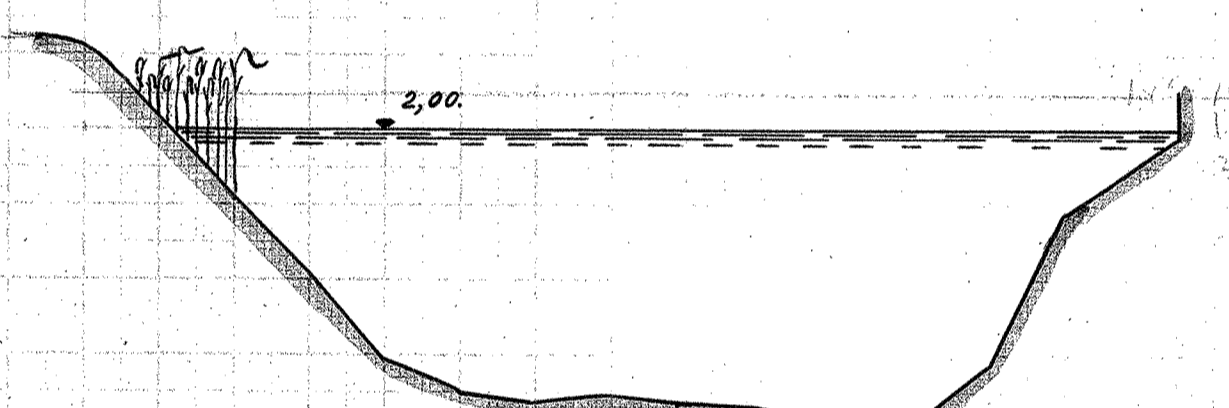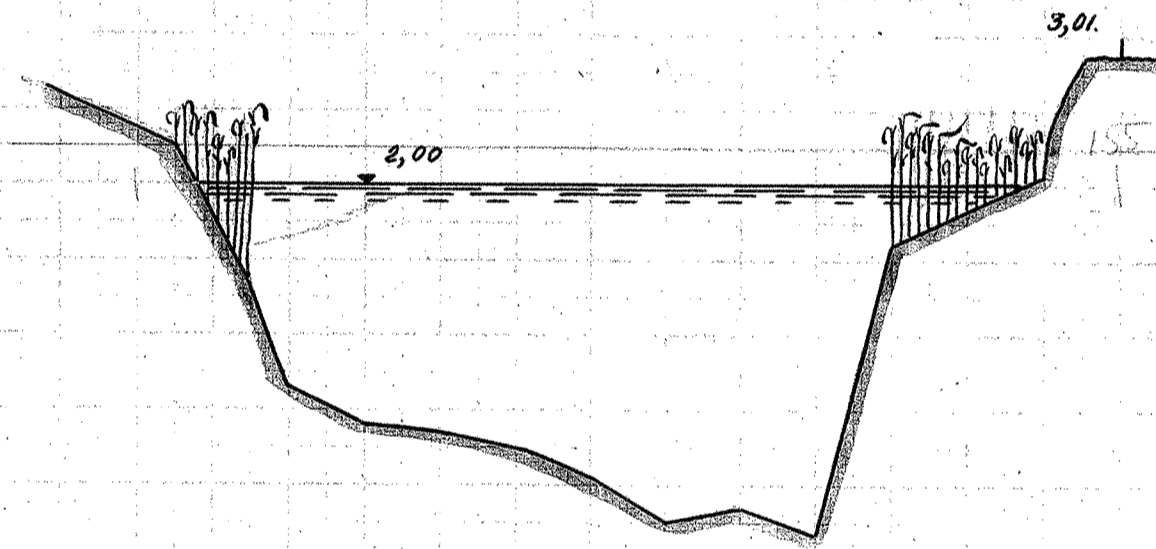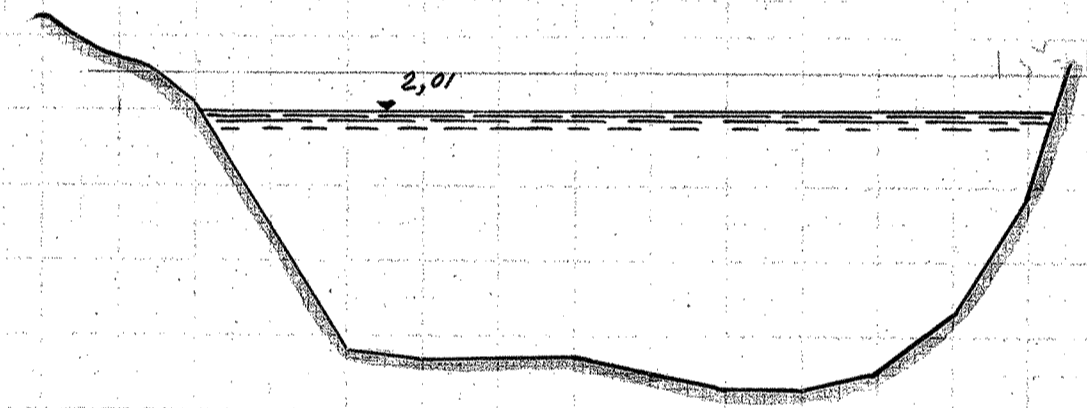

156.




156+

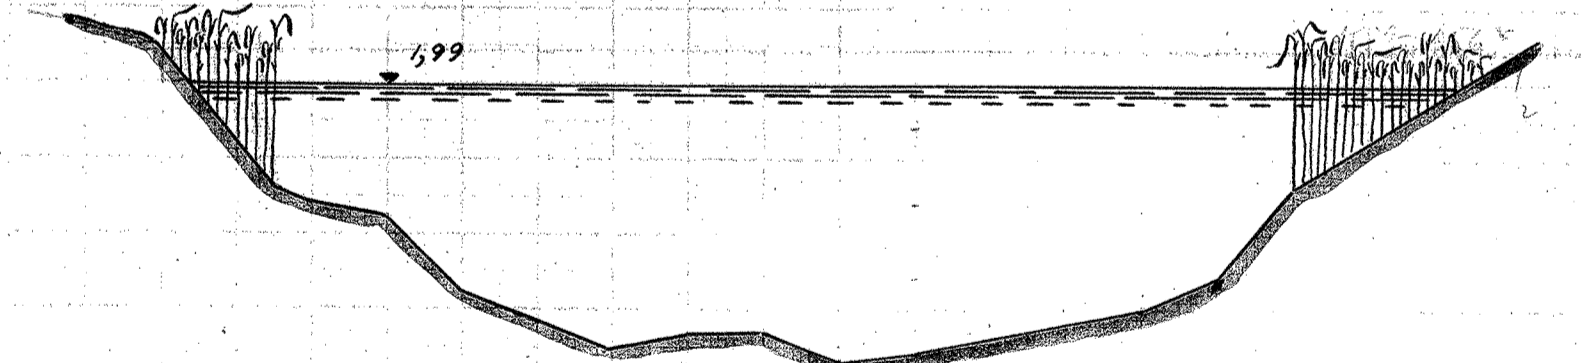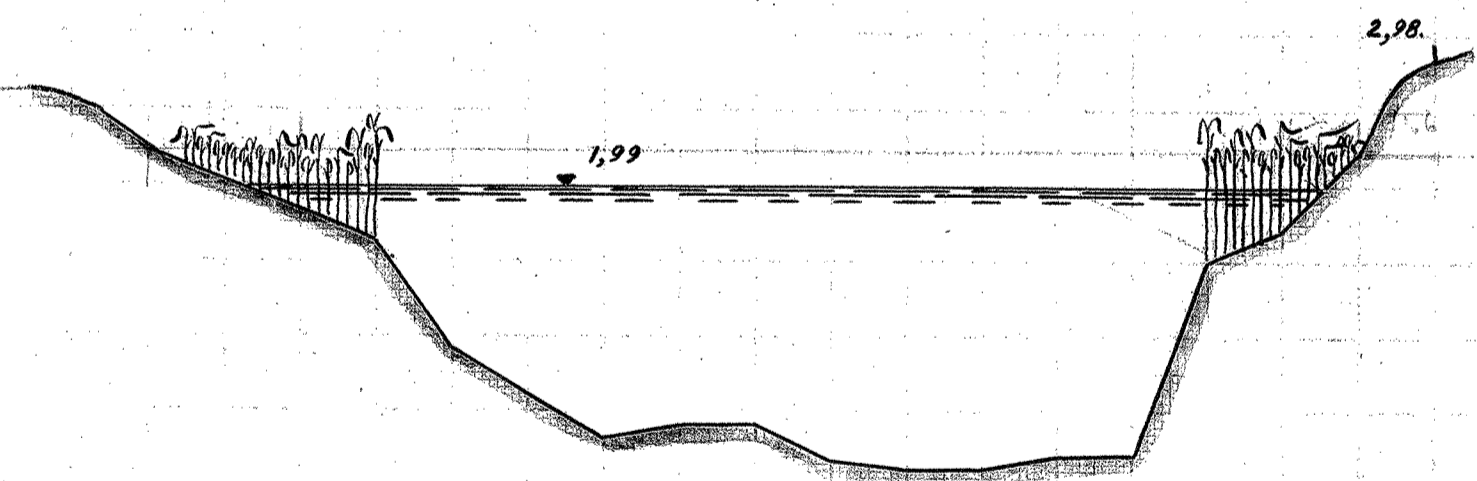


157.

157+

158.

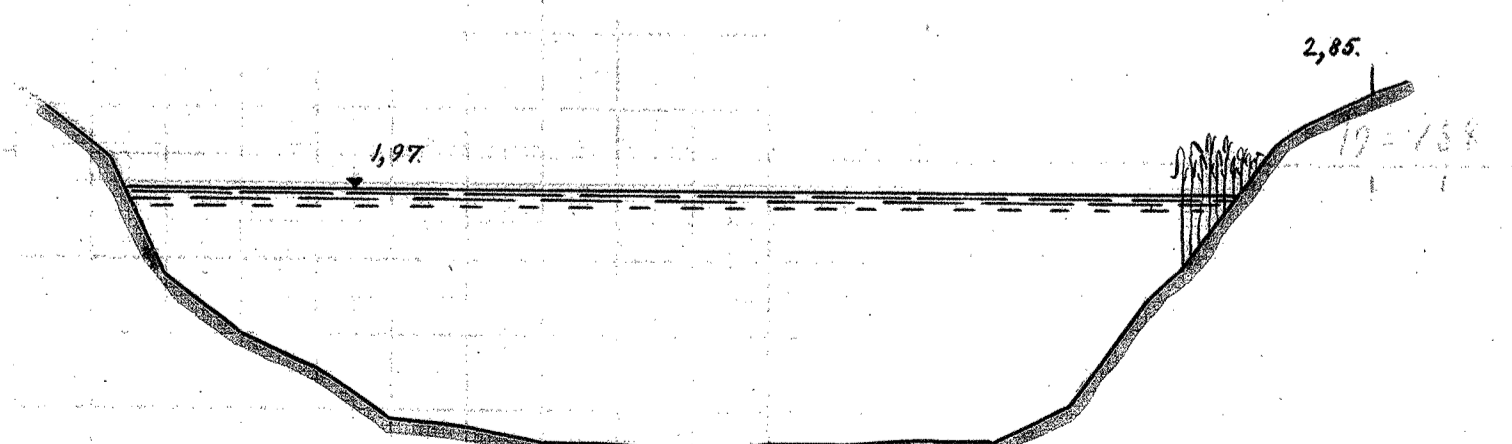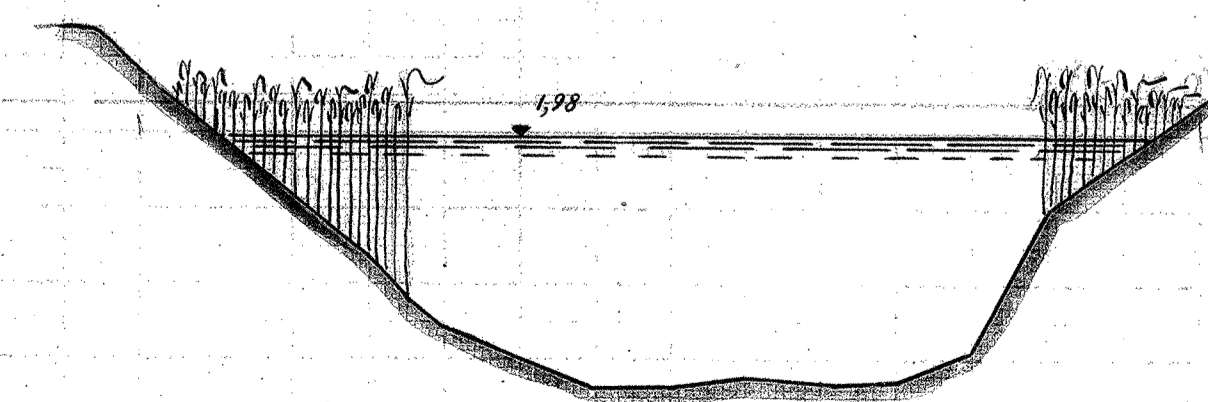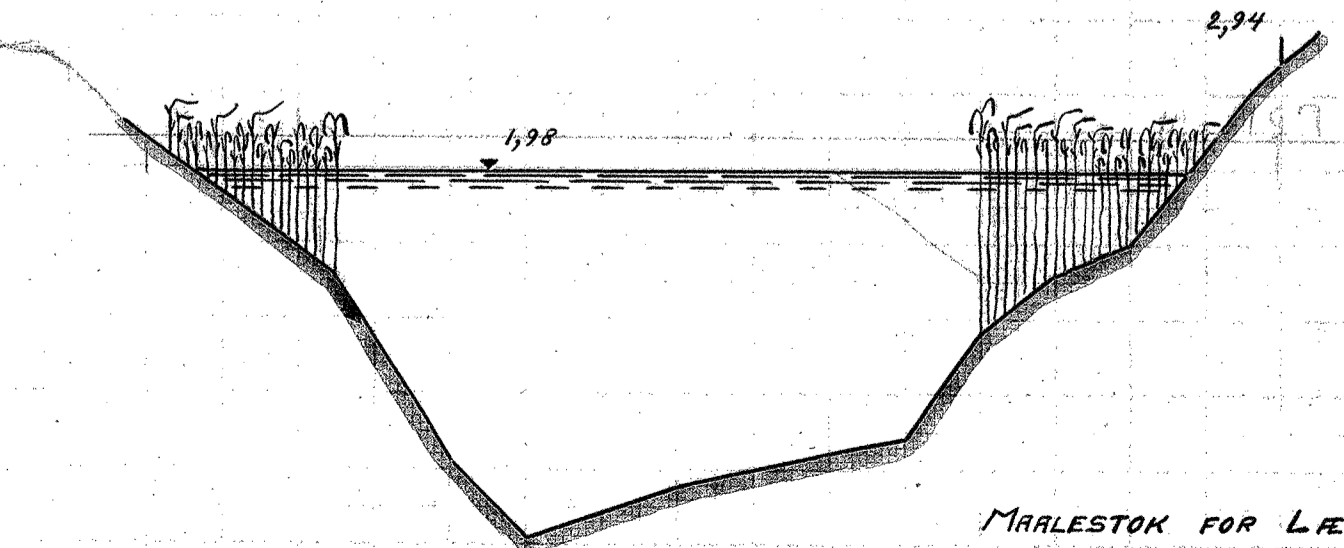

MÅLESTOK FOR LÆNGDER 1:200

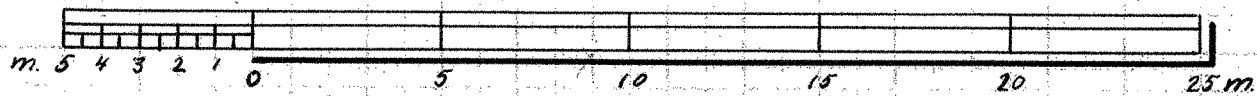

MÅLESTOK FOR HØJDER 1:50

