



25' = 166

TANGE-RANDERS.


166+

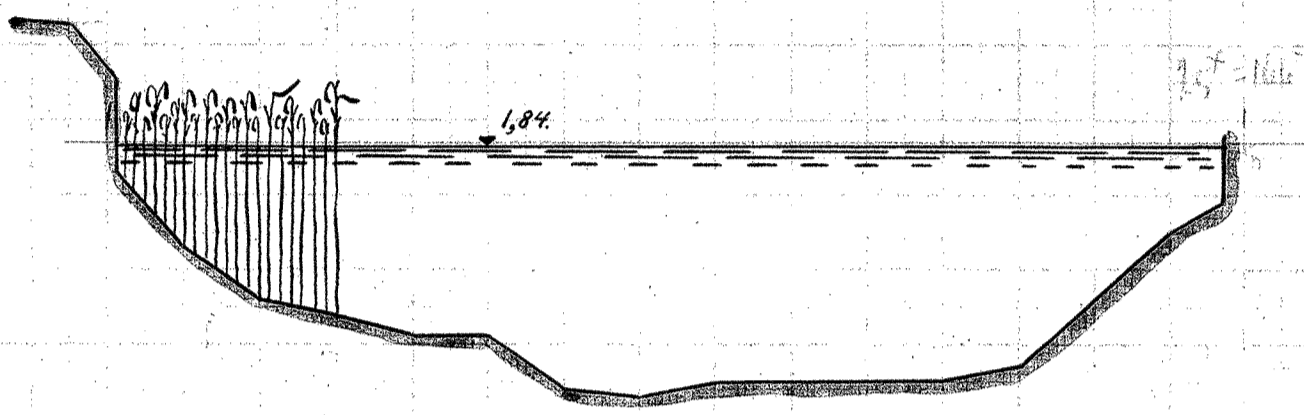


167.

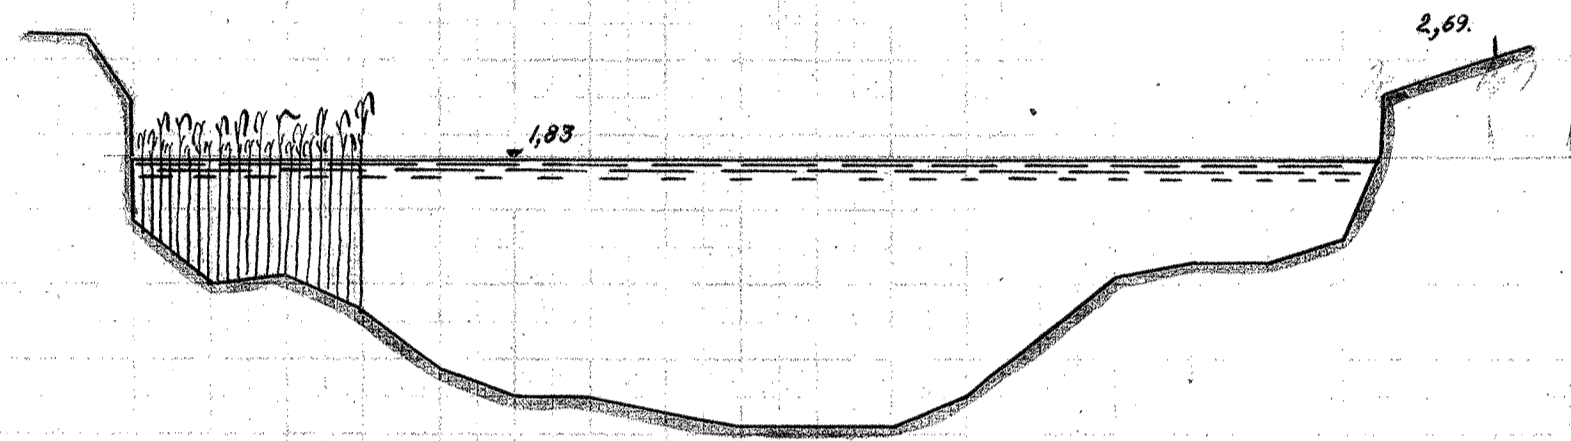


167+

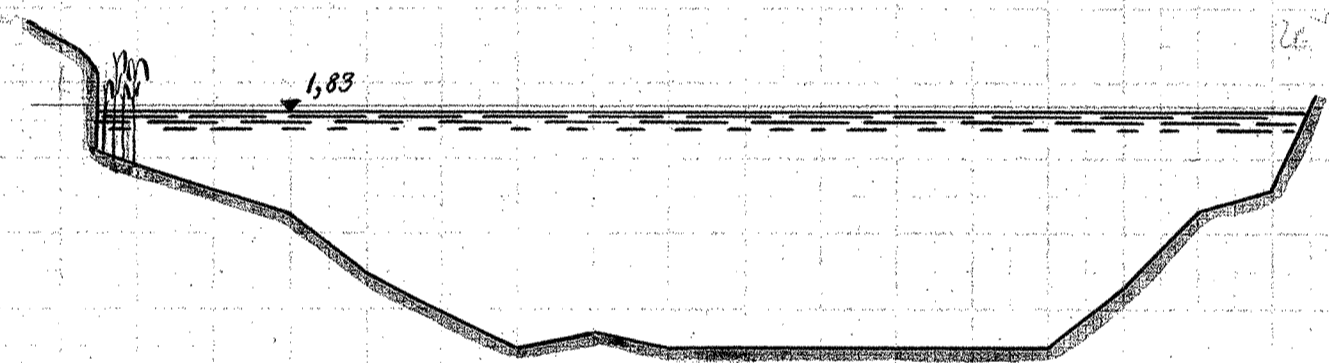


168.

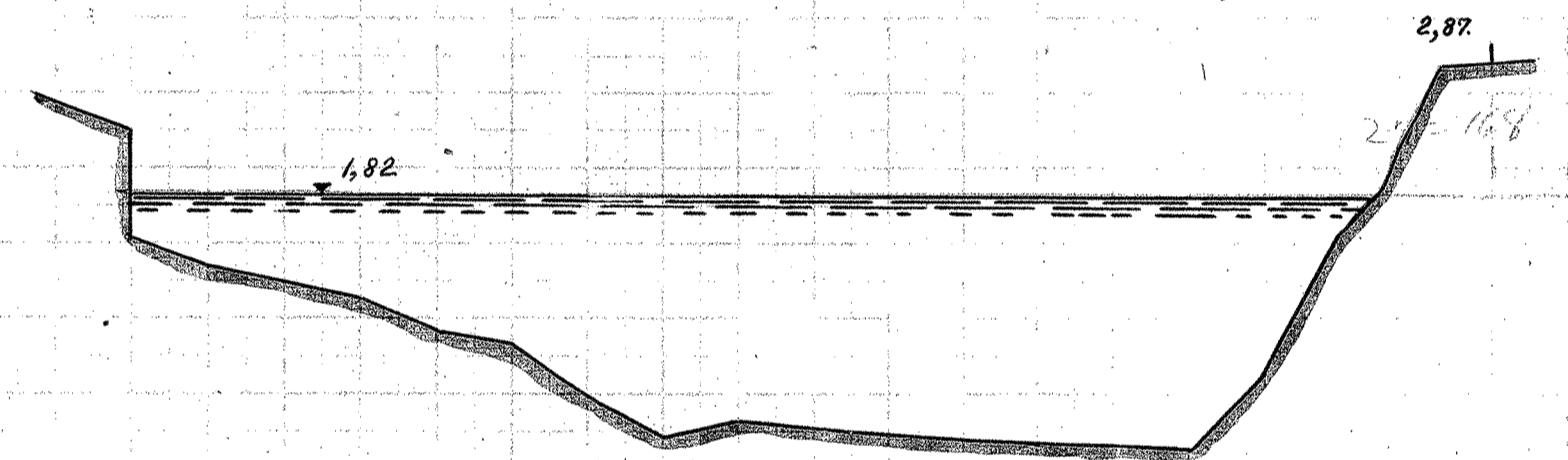


168+

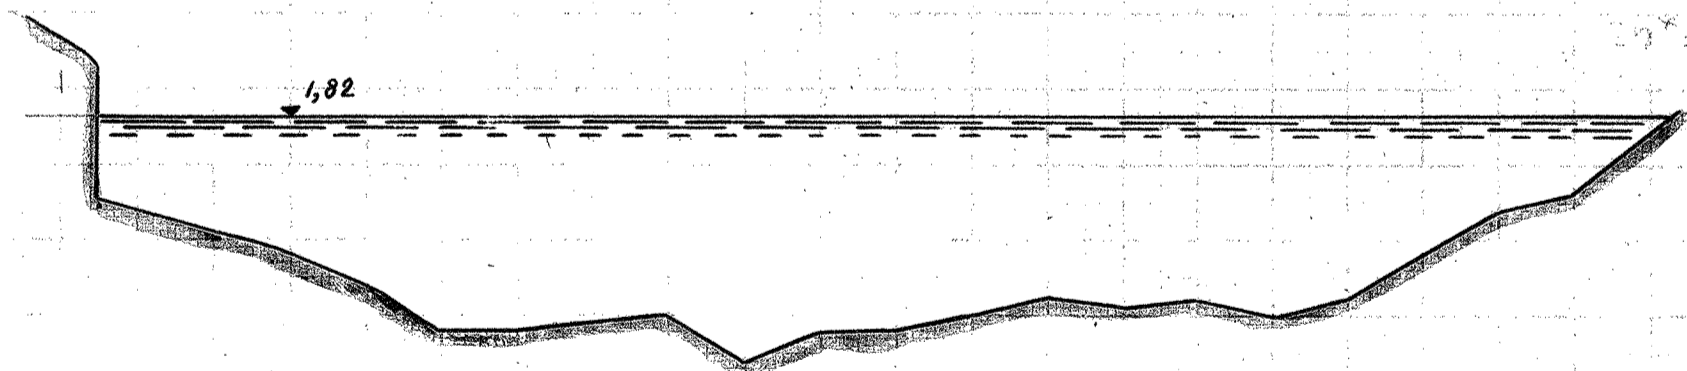


169.

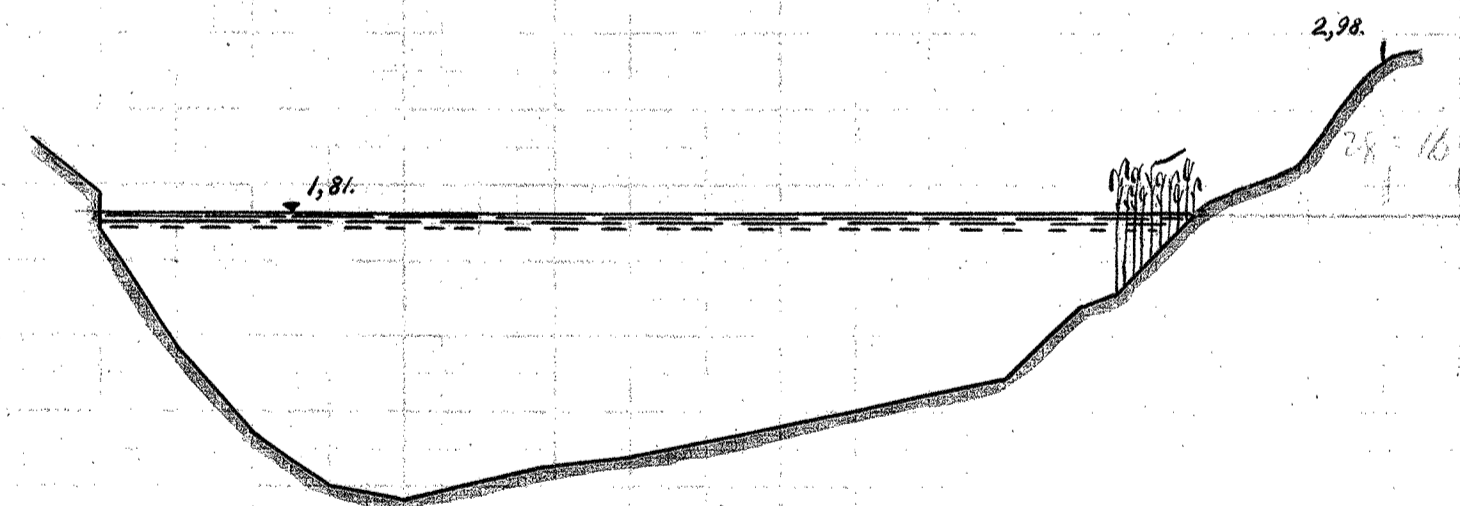

169+

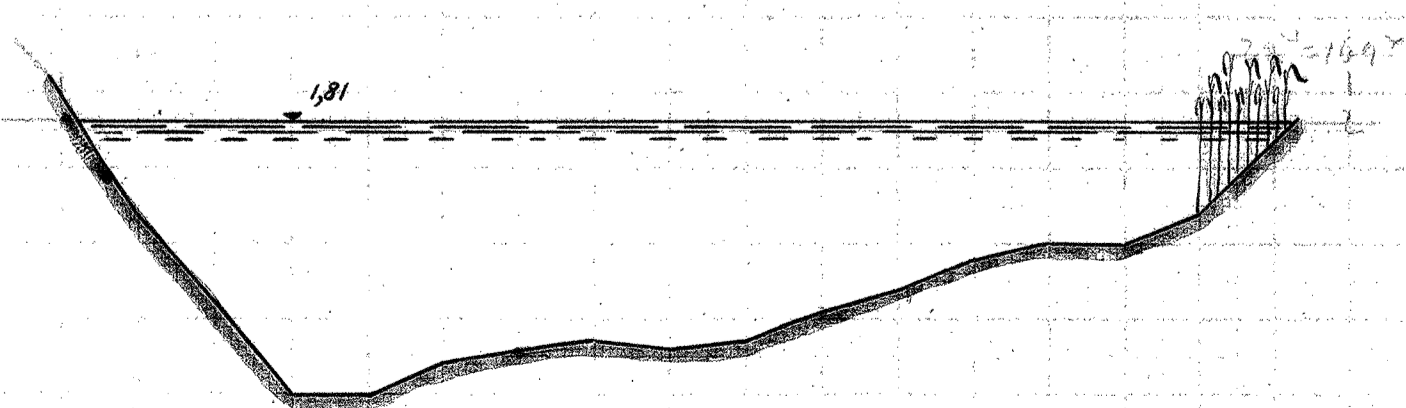

170.

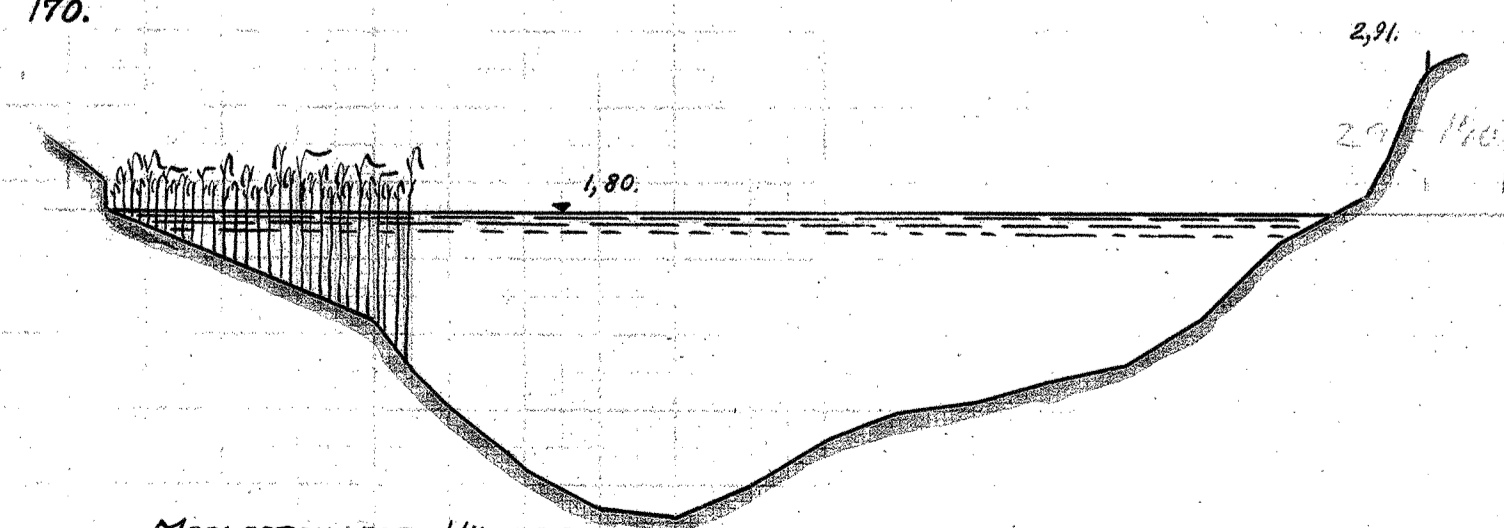

MAALESTOK FOR LÆNGDER. 1:200



MAALESTOK FOR HØJDER. 1:50

