



TANGE — RANDERS.


184.

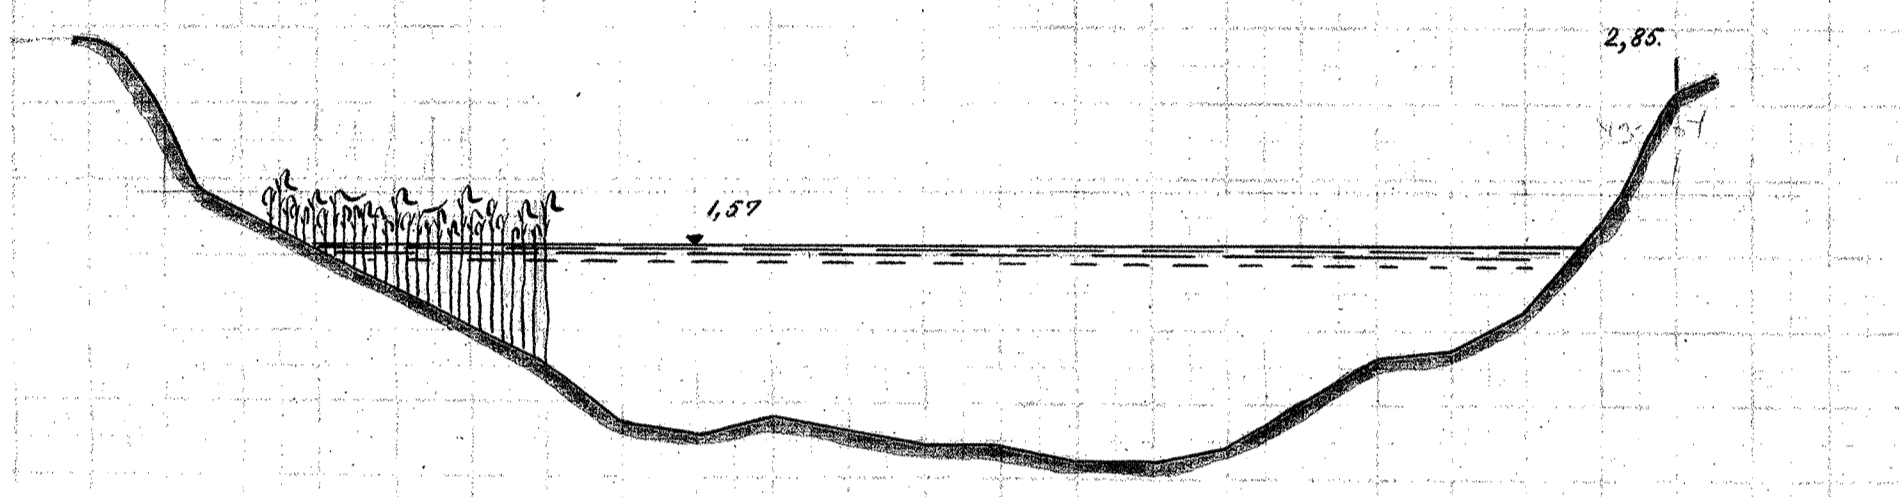


184+

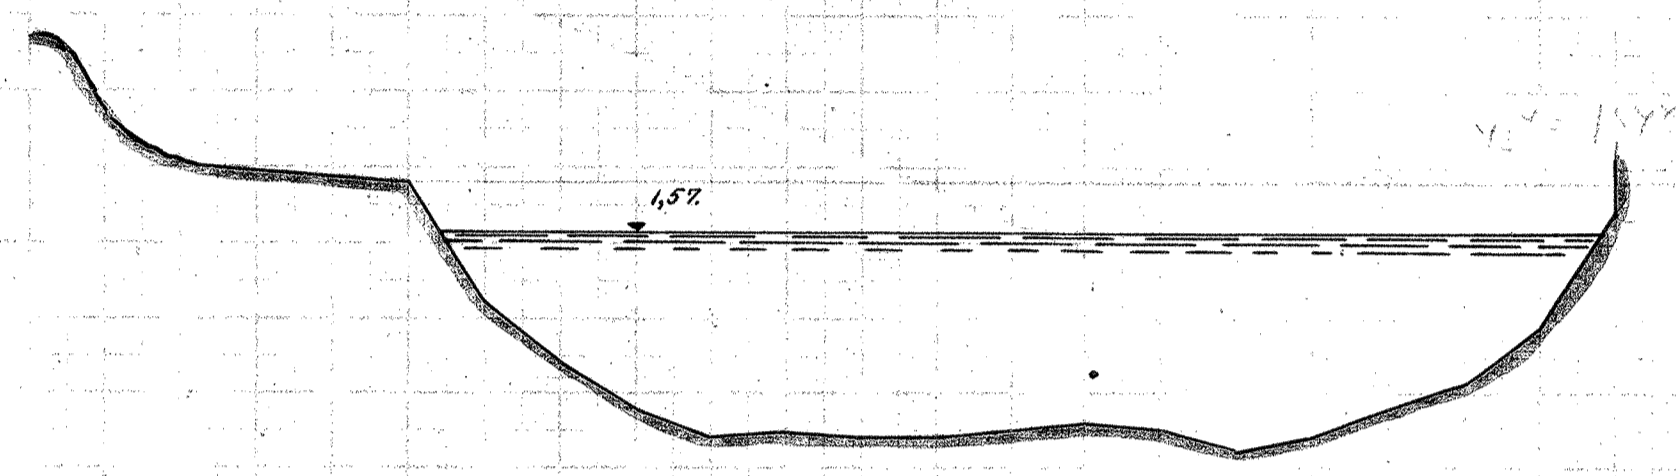


185.

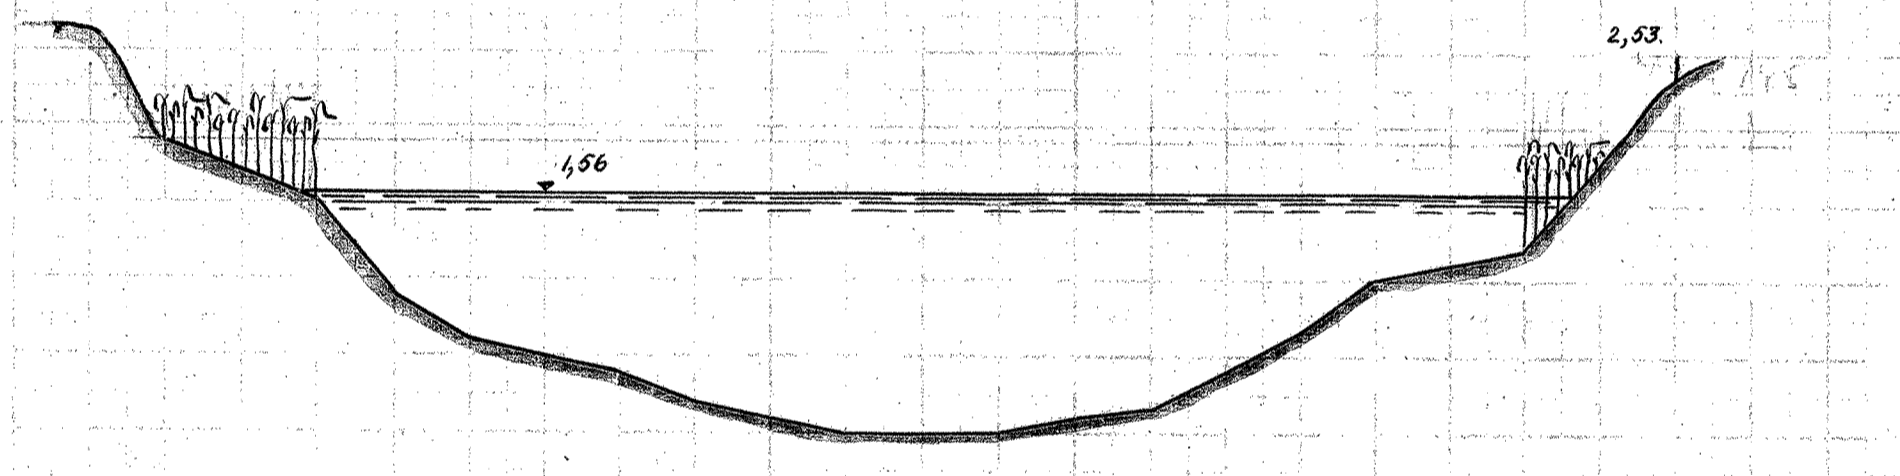


185+

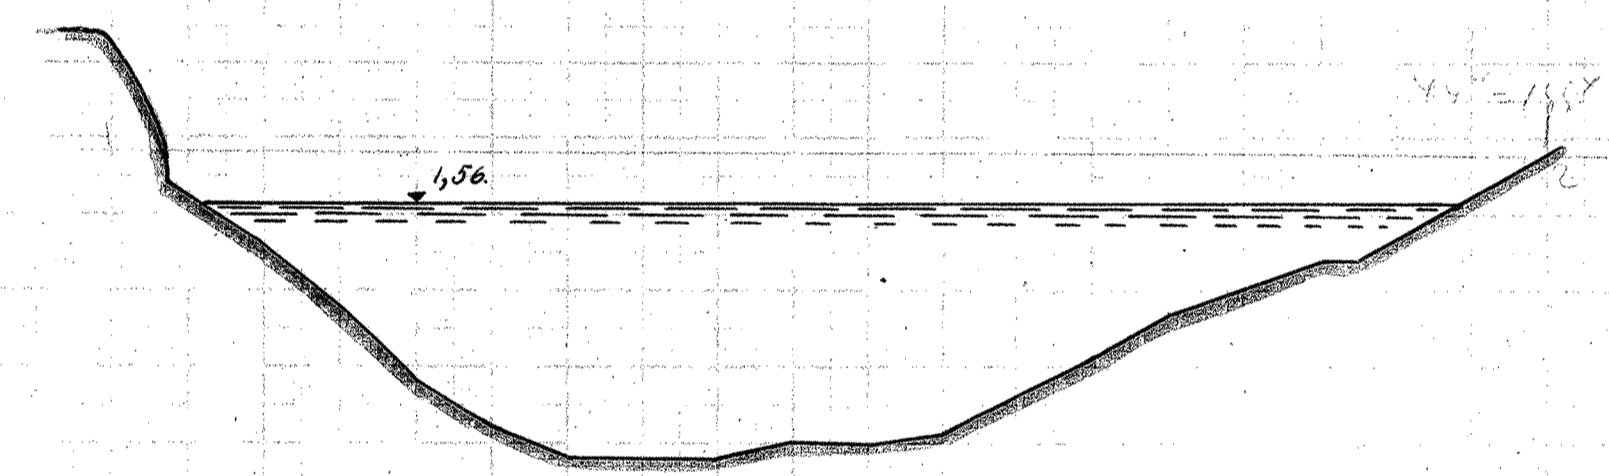


186.

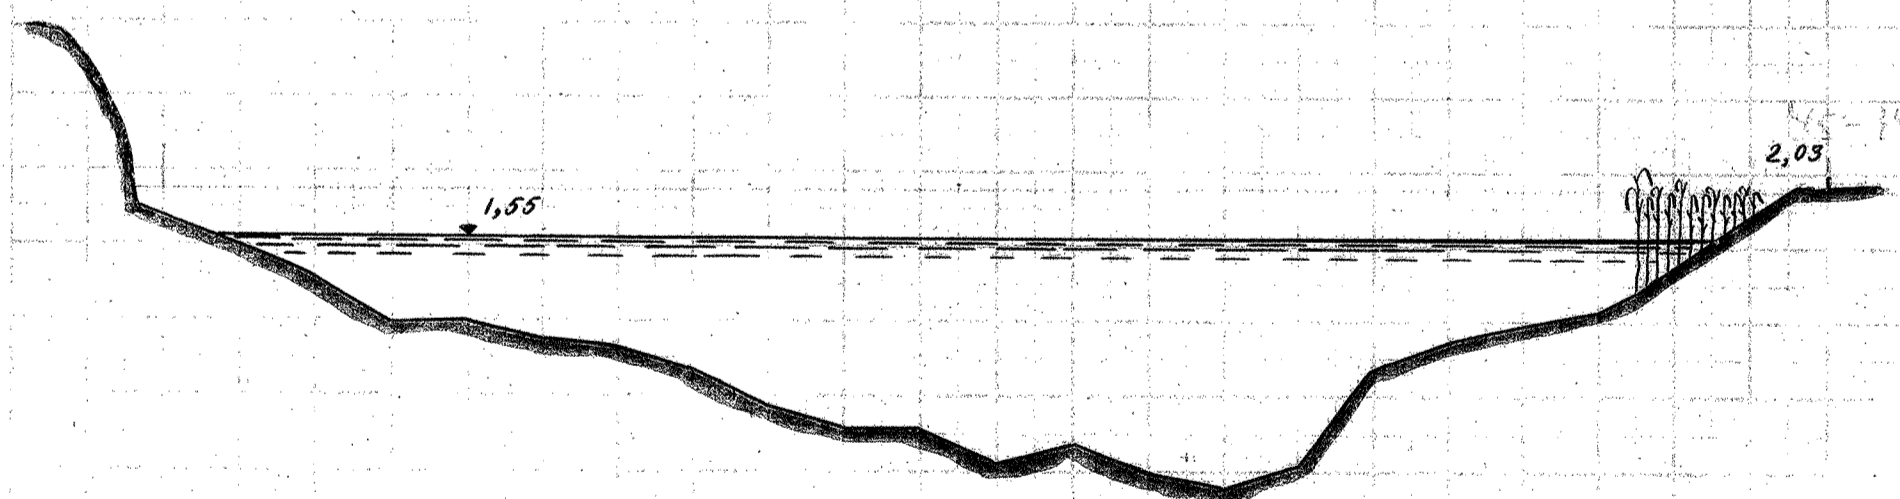


186+

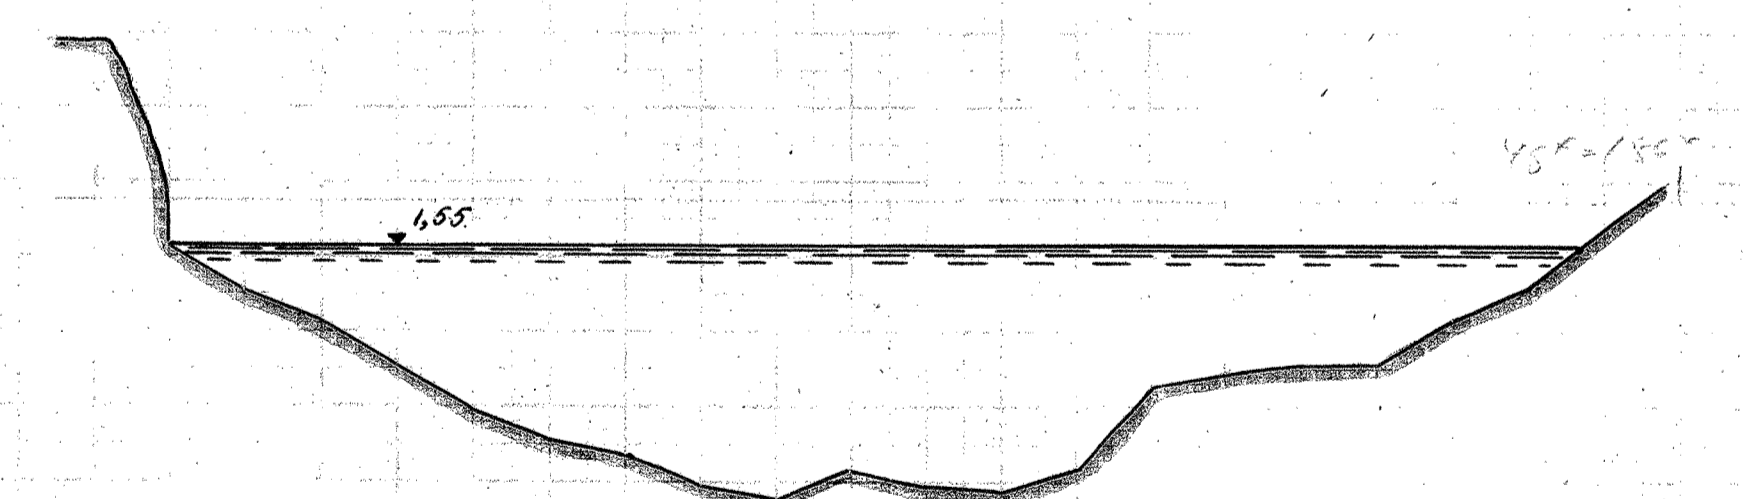

187.

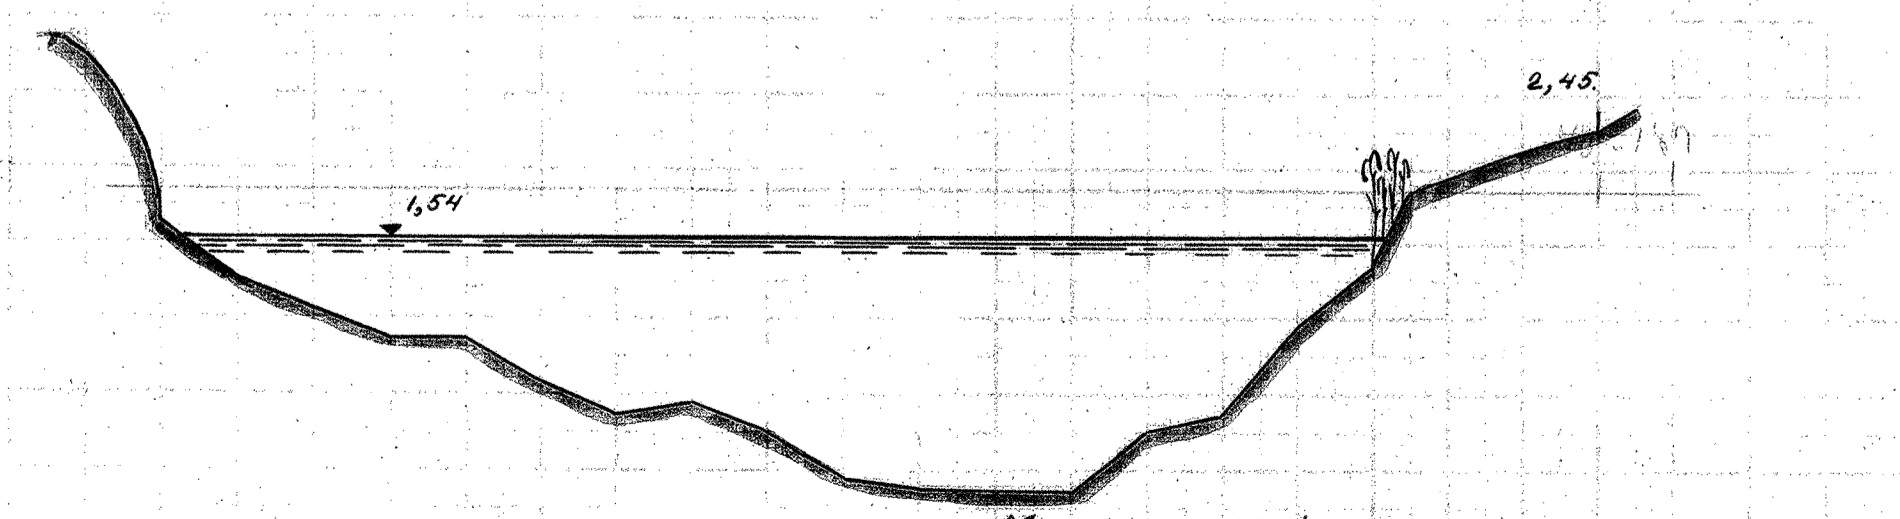


187+

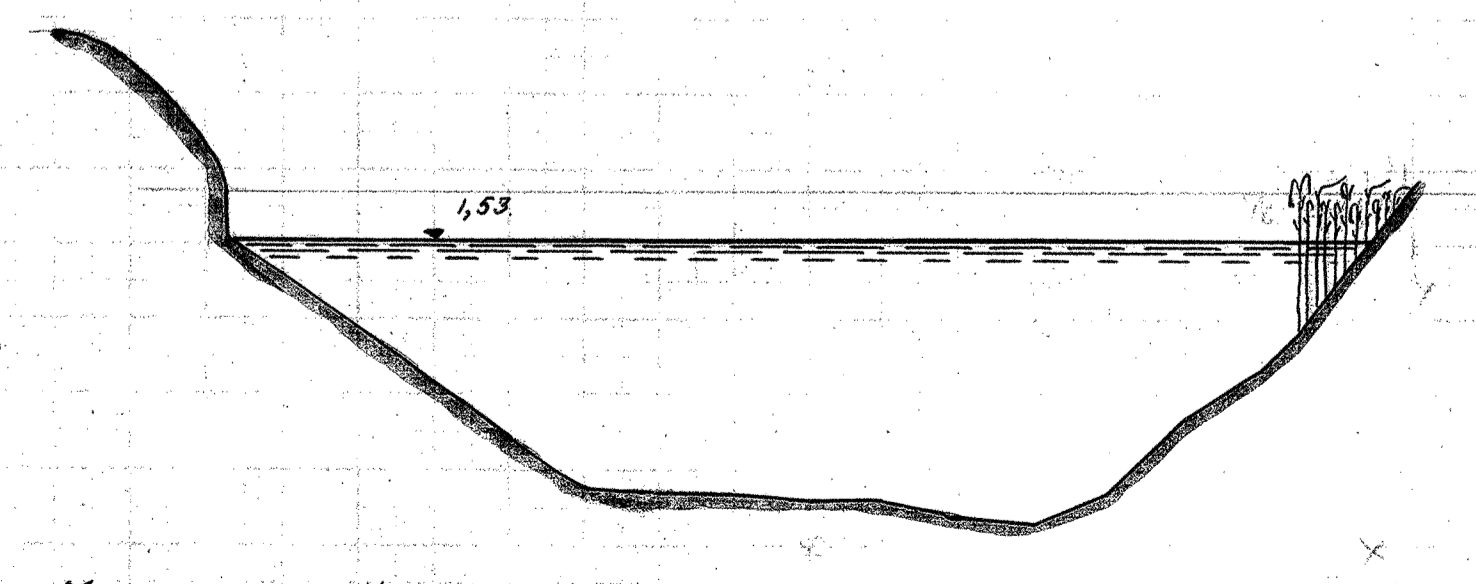

MÅLESTOK FOR LÆNGDER 1:200.



MÅLESTOK FOR HØJDER 1:50.

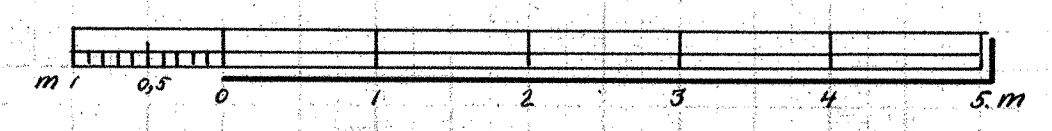

AVARHOLM TILBAGE