




203.

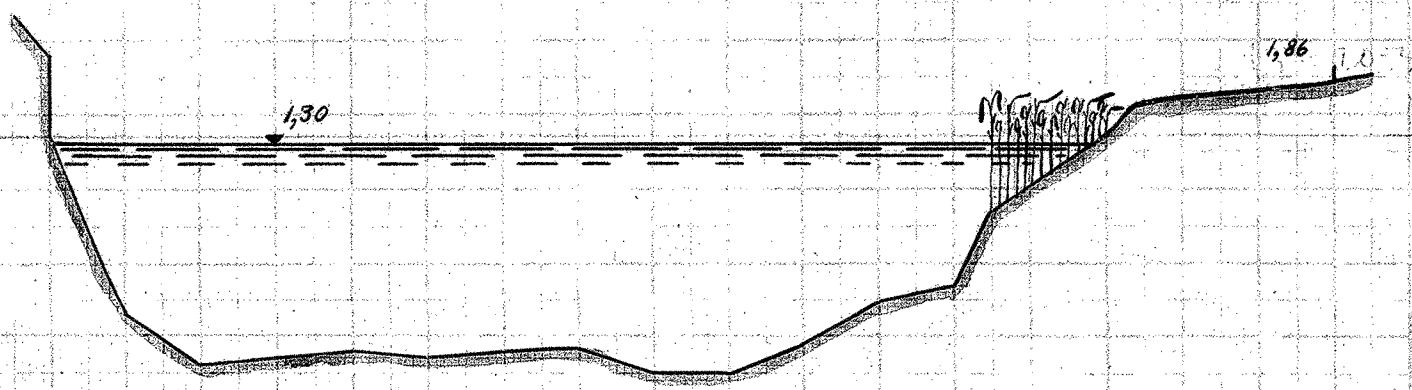


203+

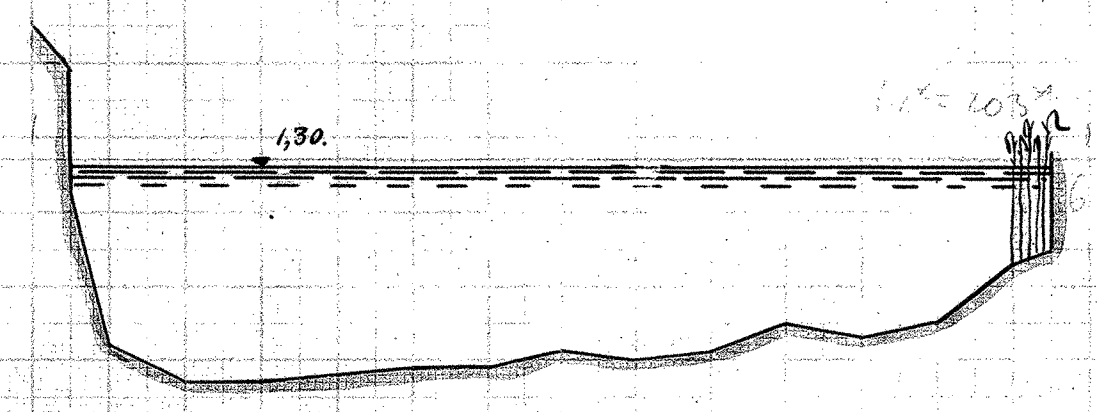


204.

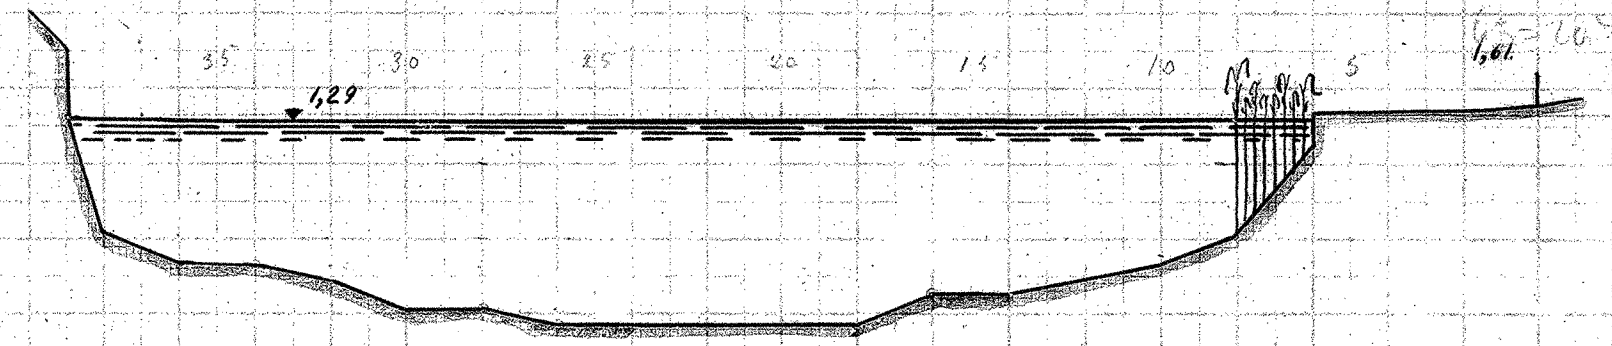


204+

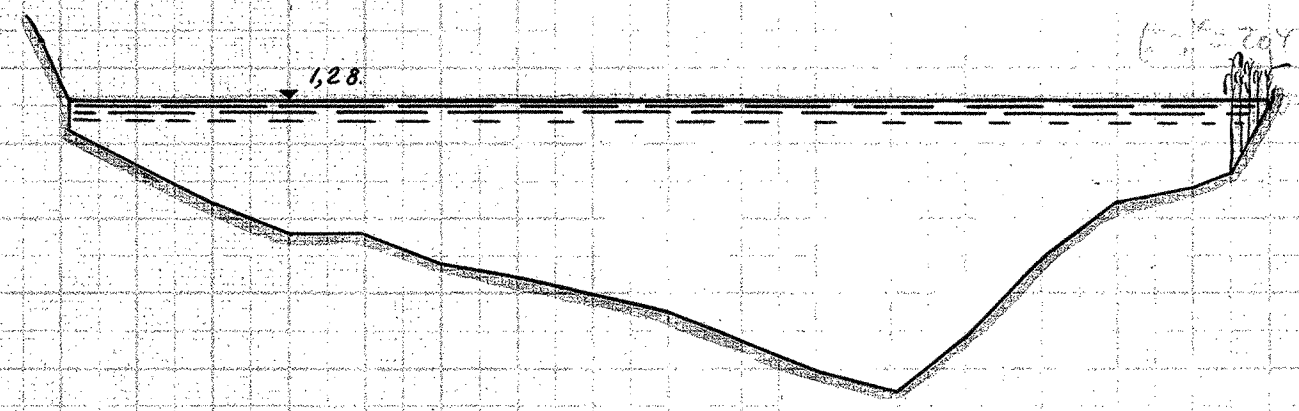


205.

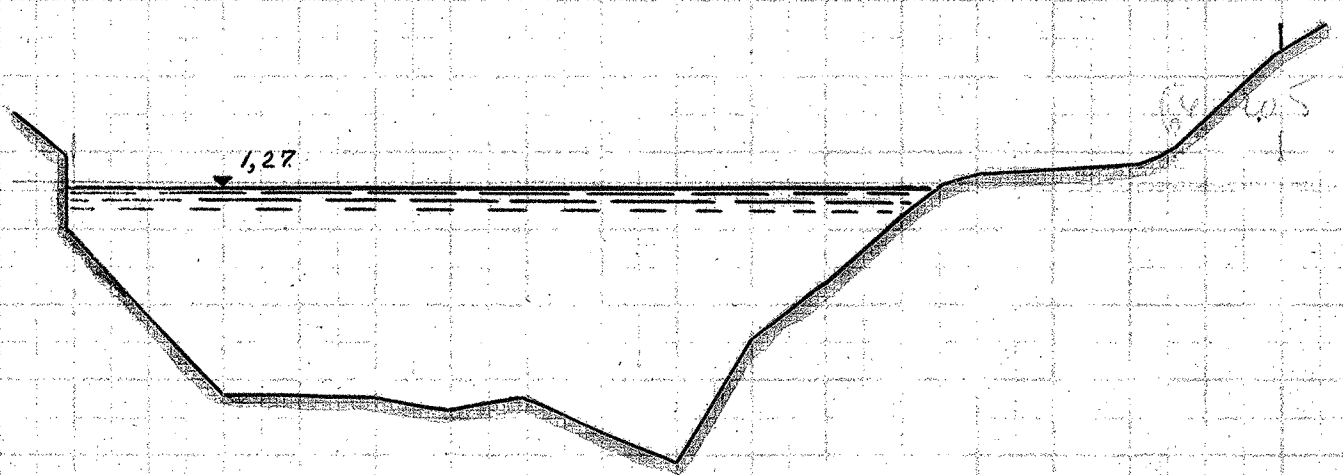


205+

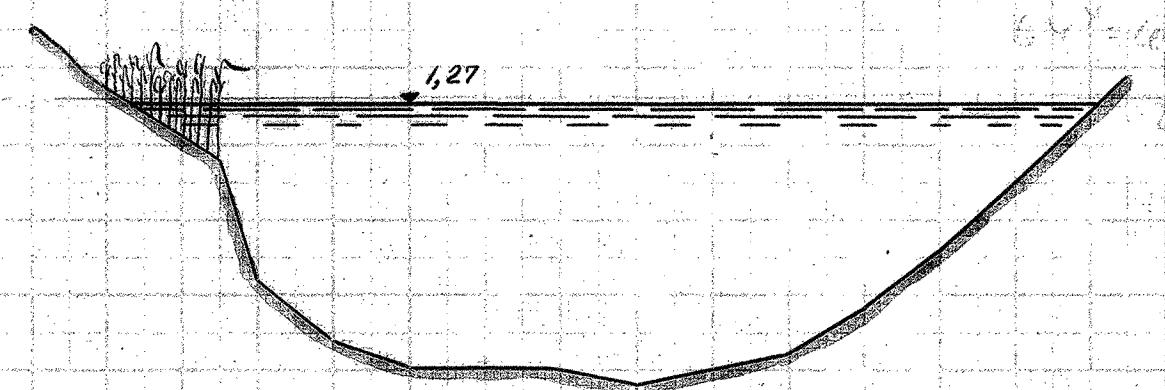

206.

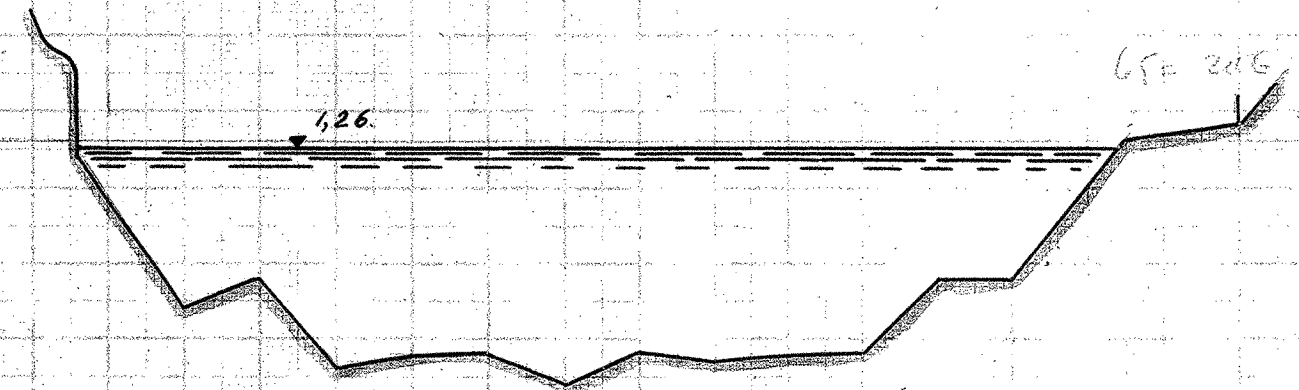


206+

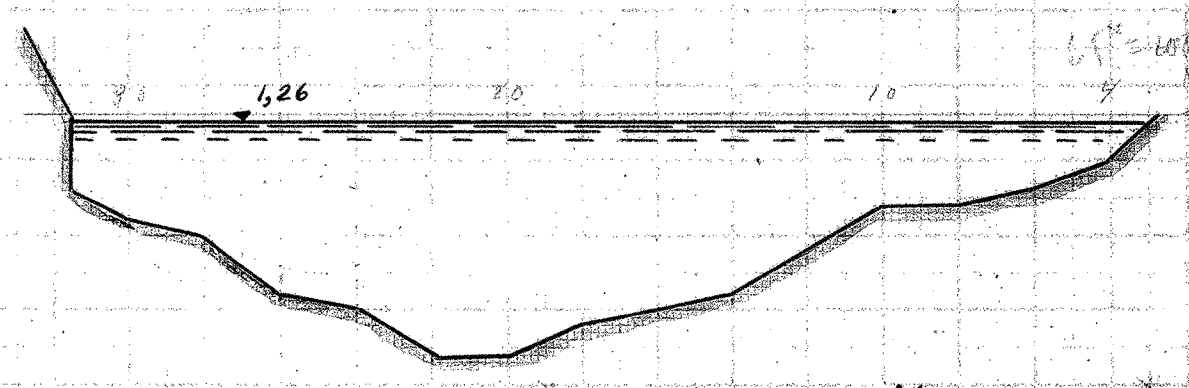


207.



207+

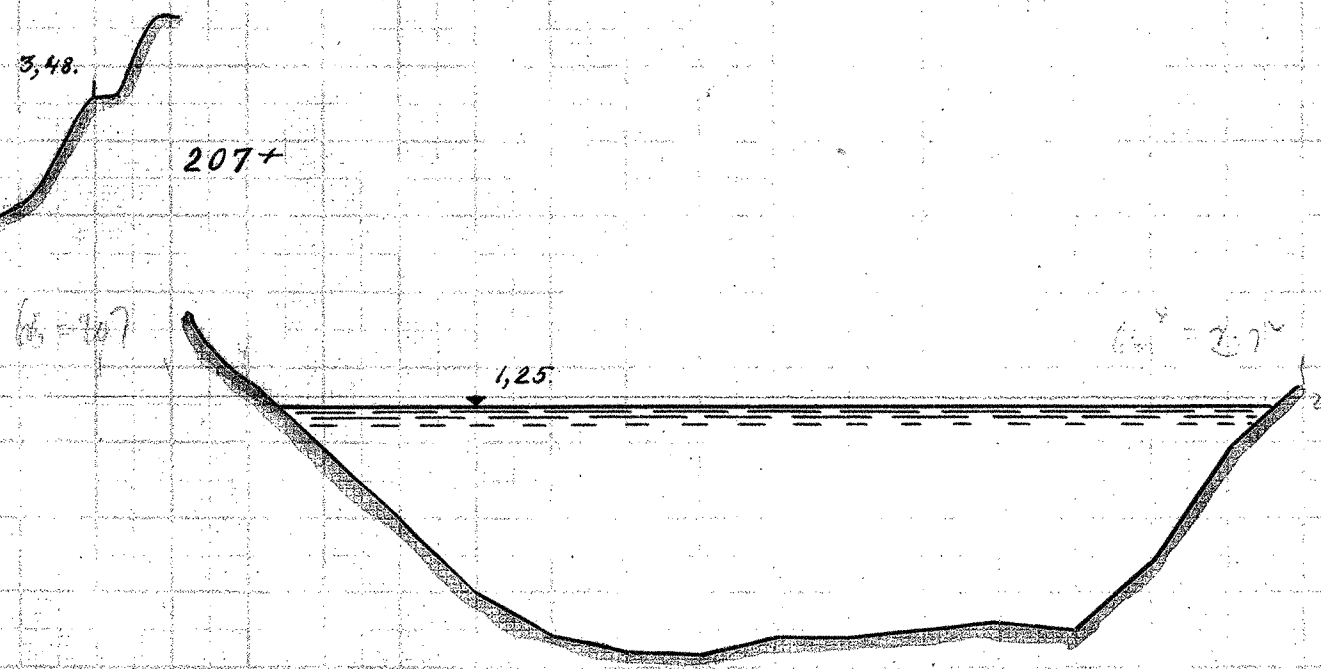

MÅLSTOK FOR LÆNGDER 1:200

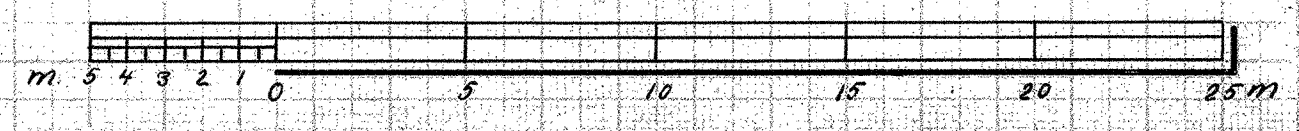

MÅLSTOK FOR HØJDER 1:50

