




217.

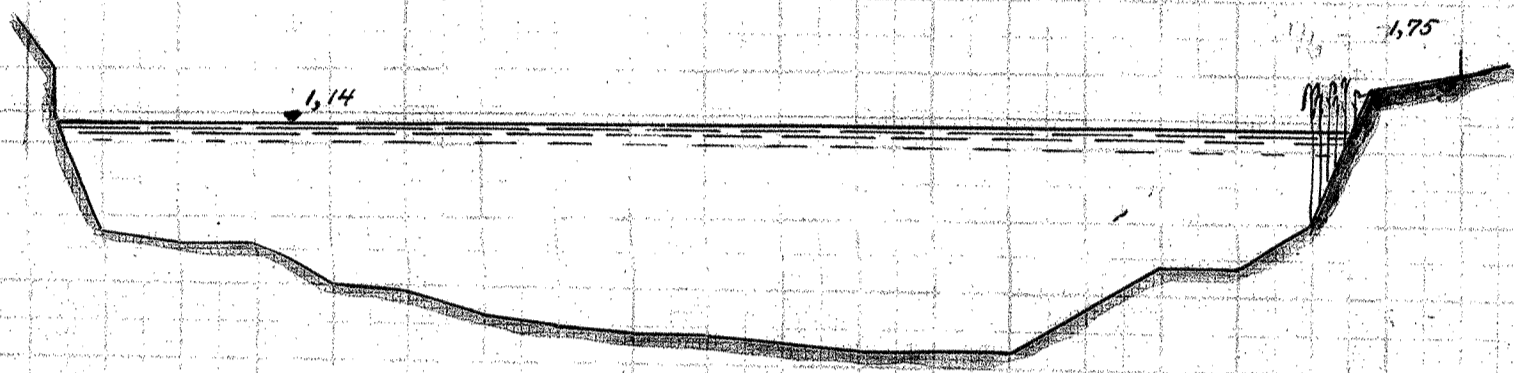


217+

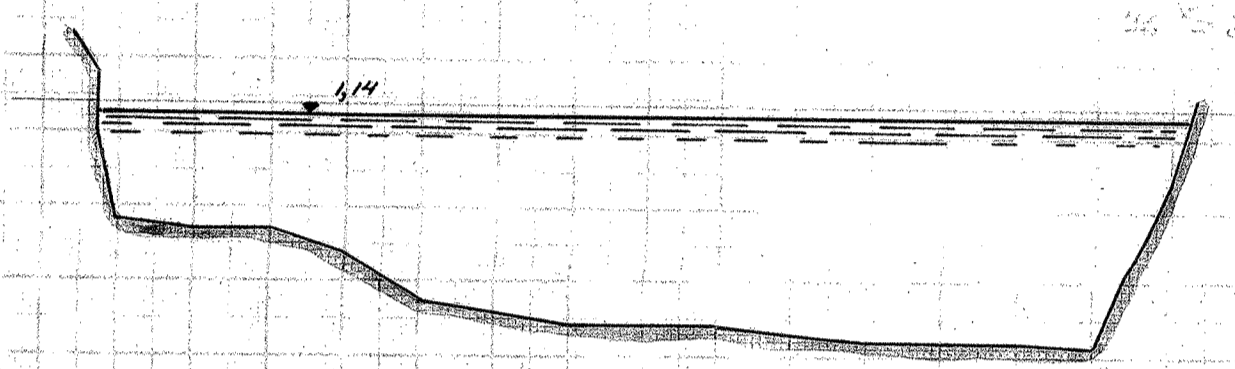


218.

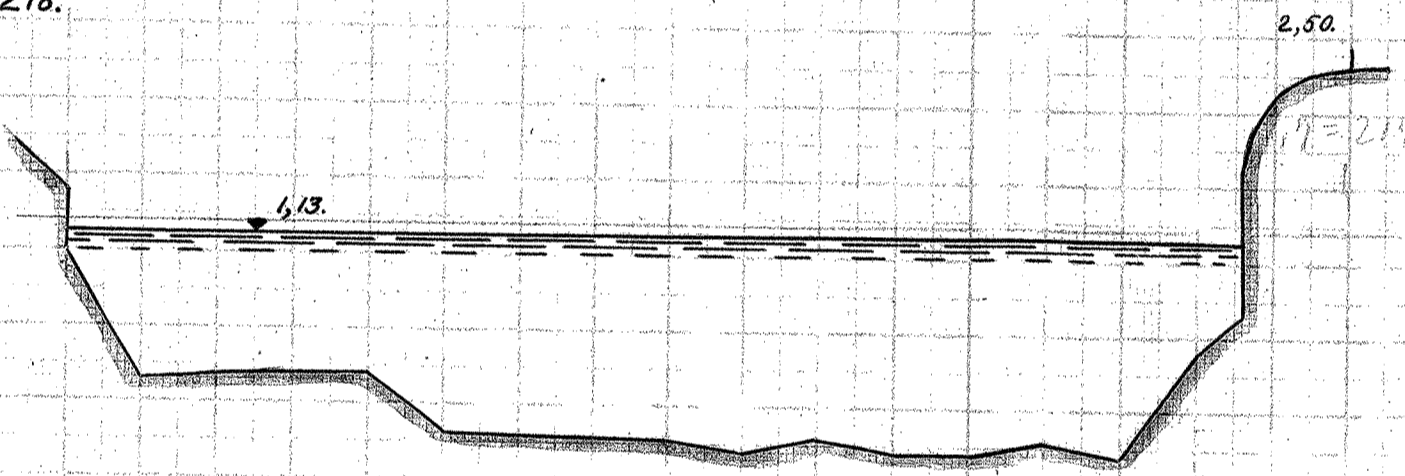


218+

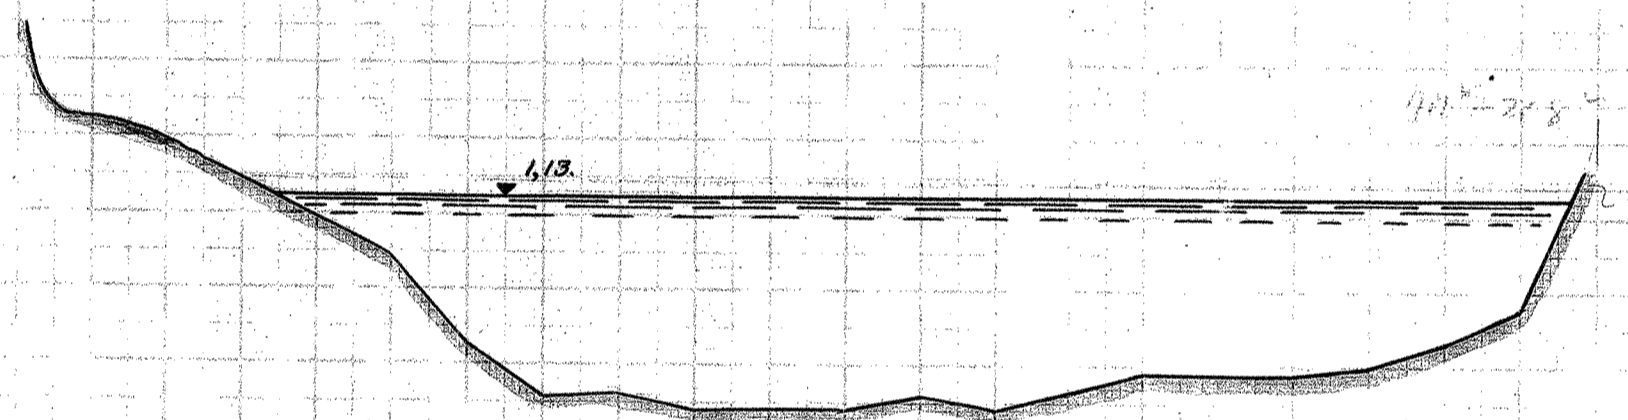


219.

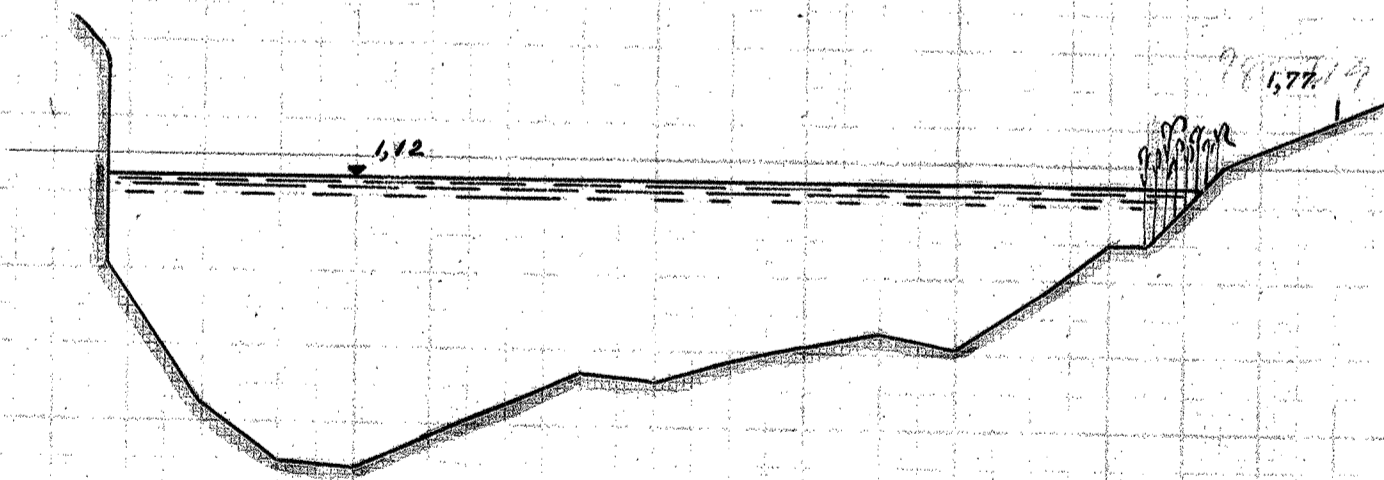


219+

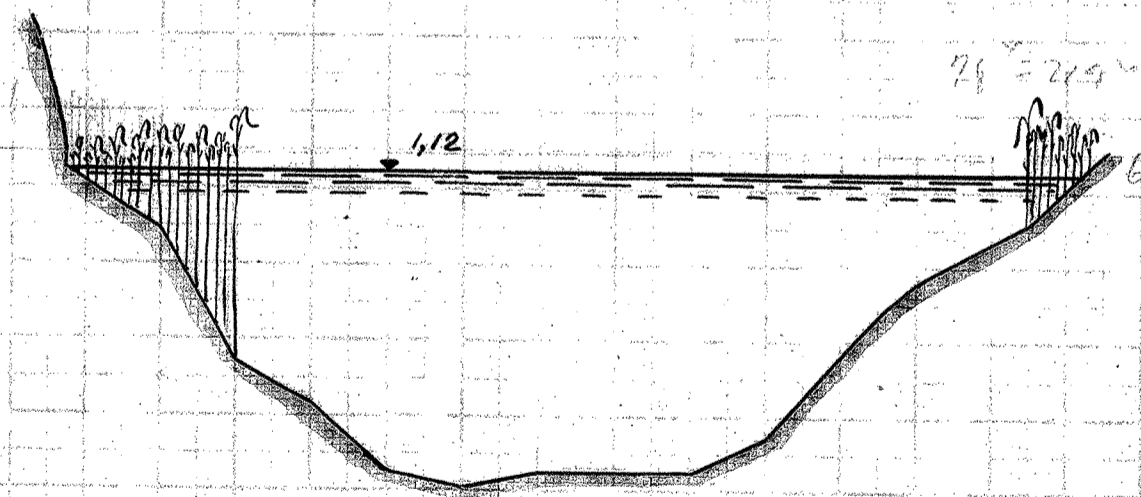


220.

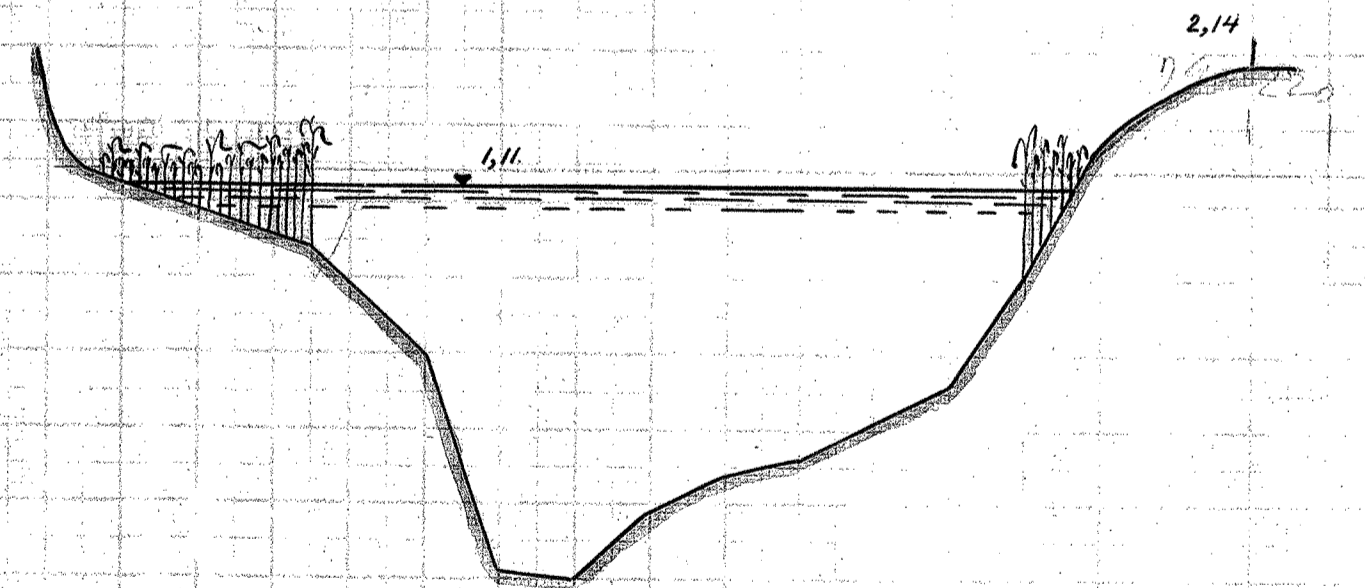


220+

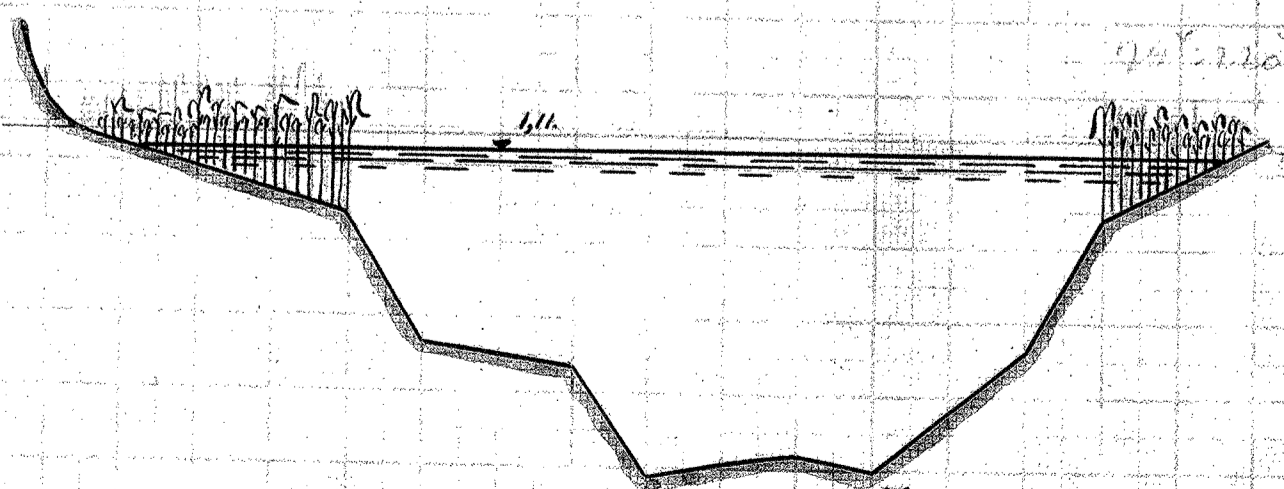

221.

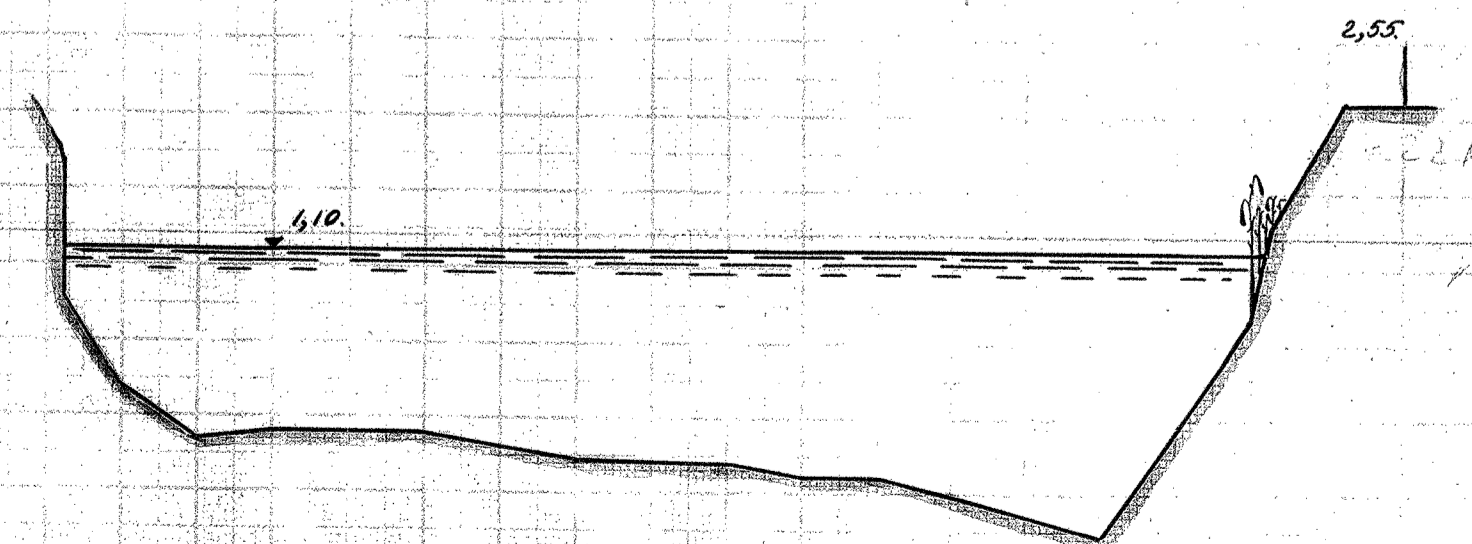

MÅLESTOK FOR LÆNGDER. 1:200.

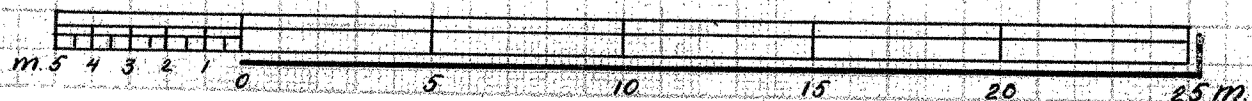

MÅLESTOK FOR HØJDER. 1:50.

