



TANGE - RANDERS.


239.

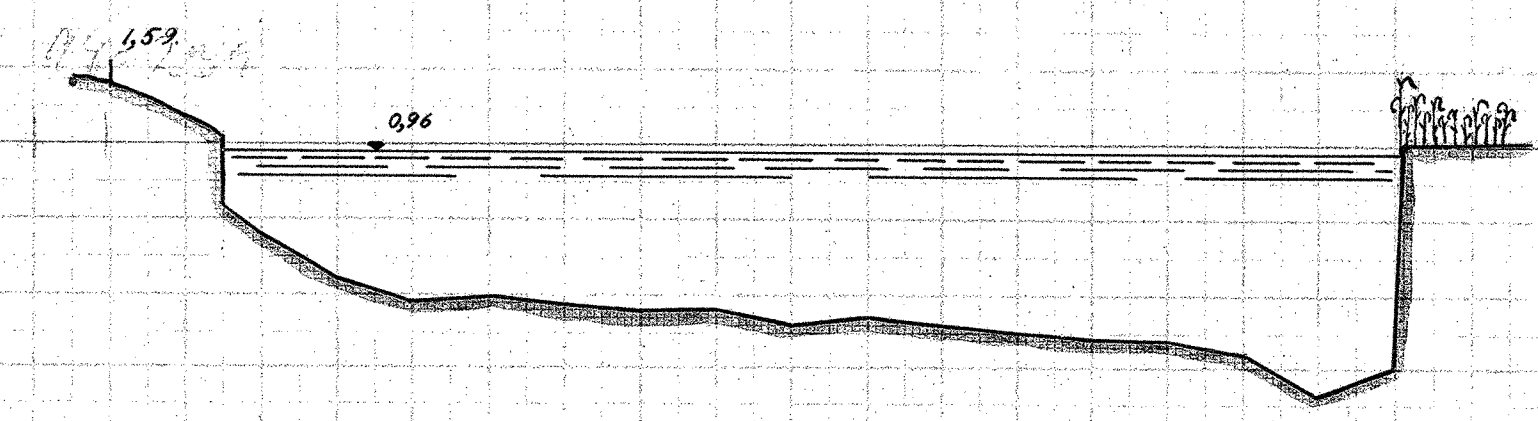


239+

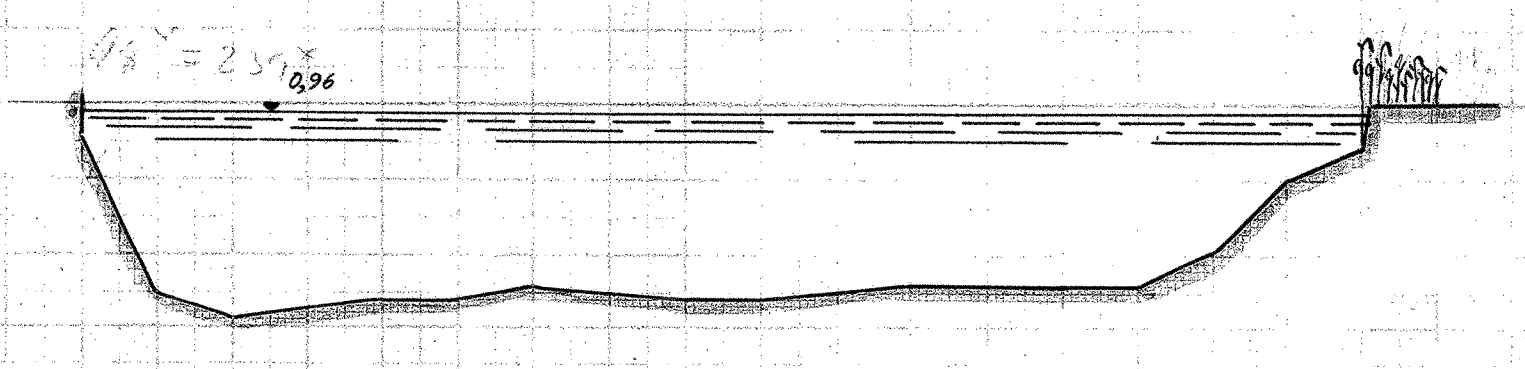


240.

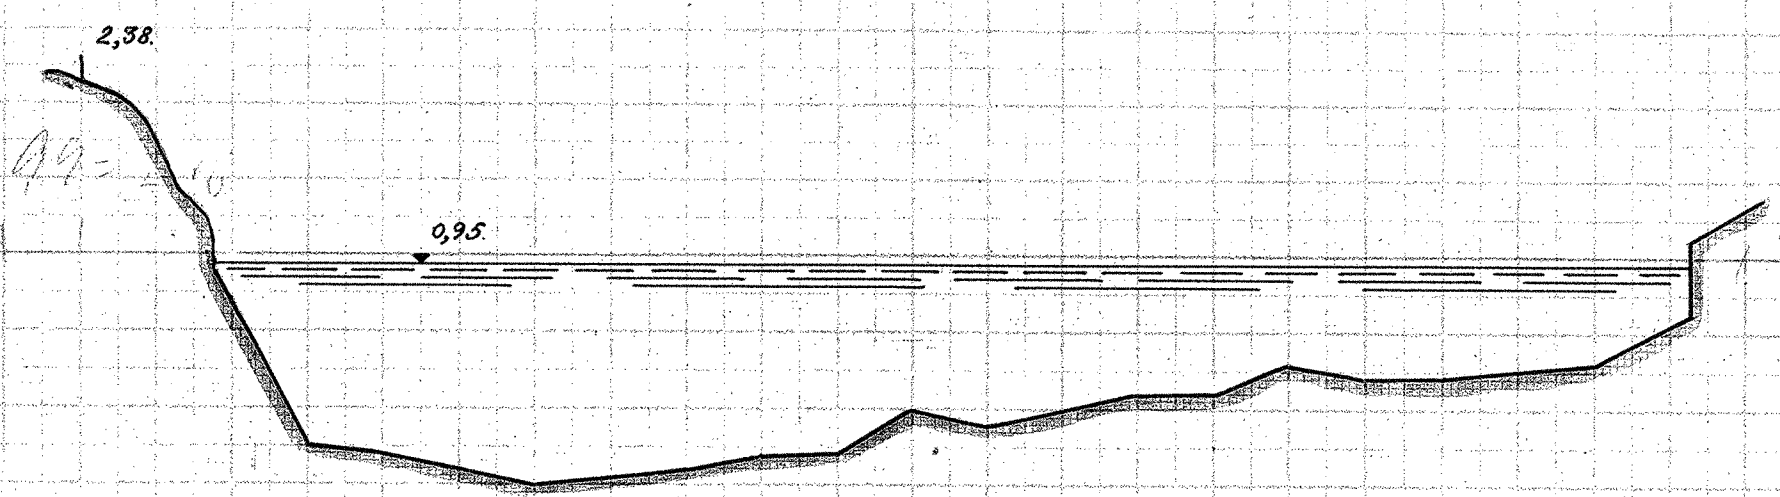


240+

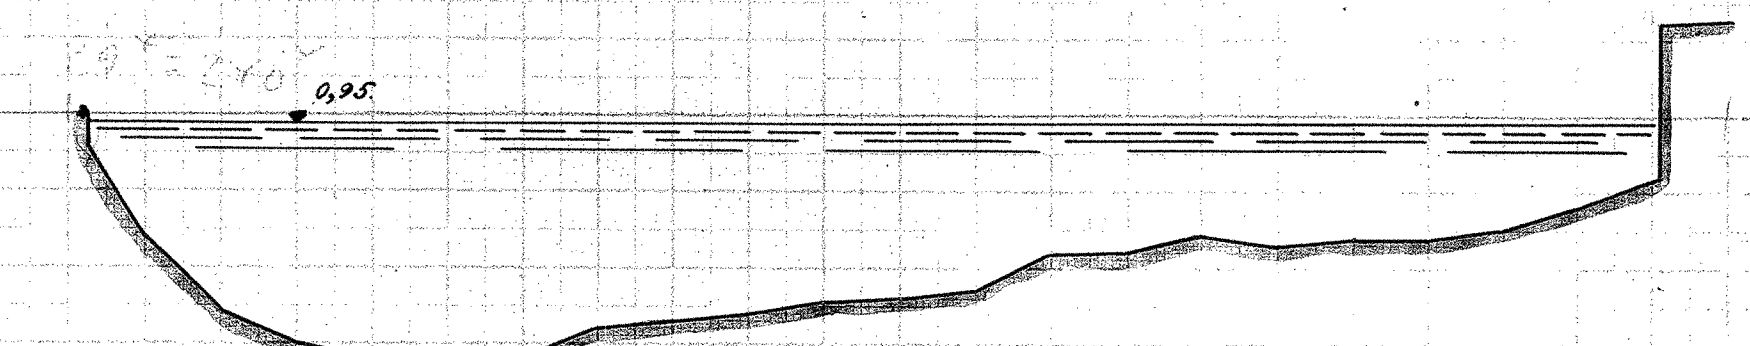


241.

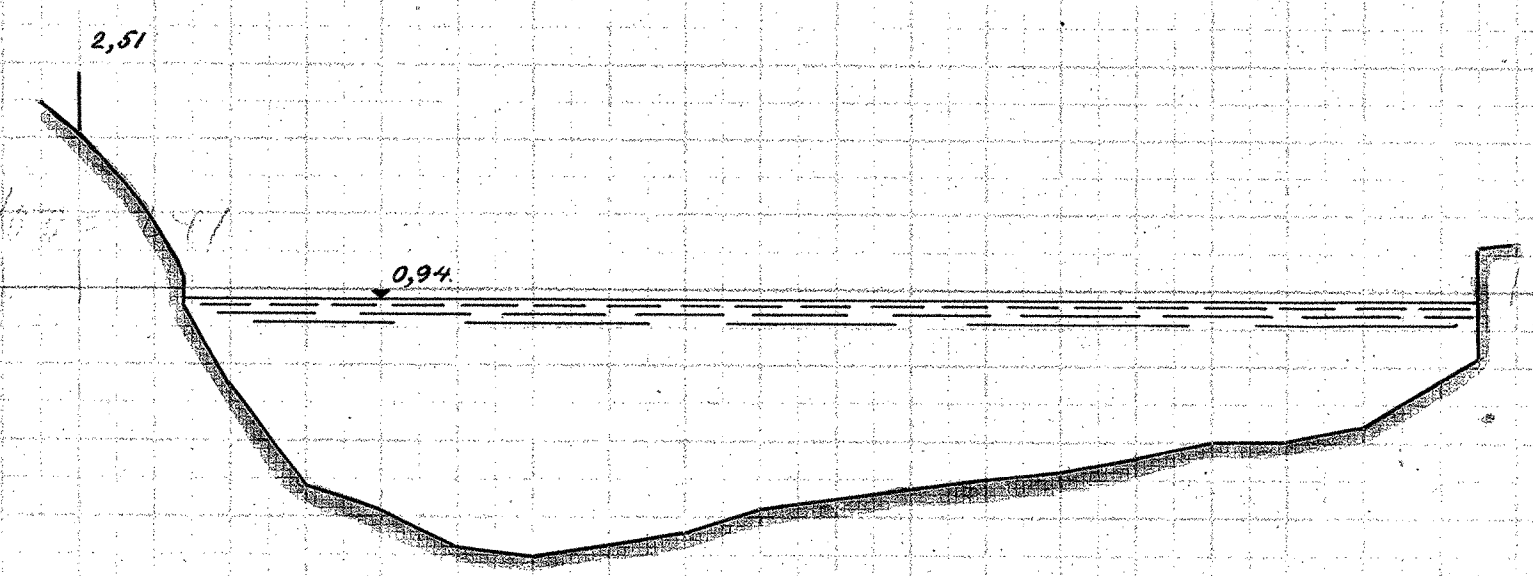


241+

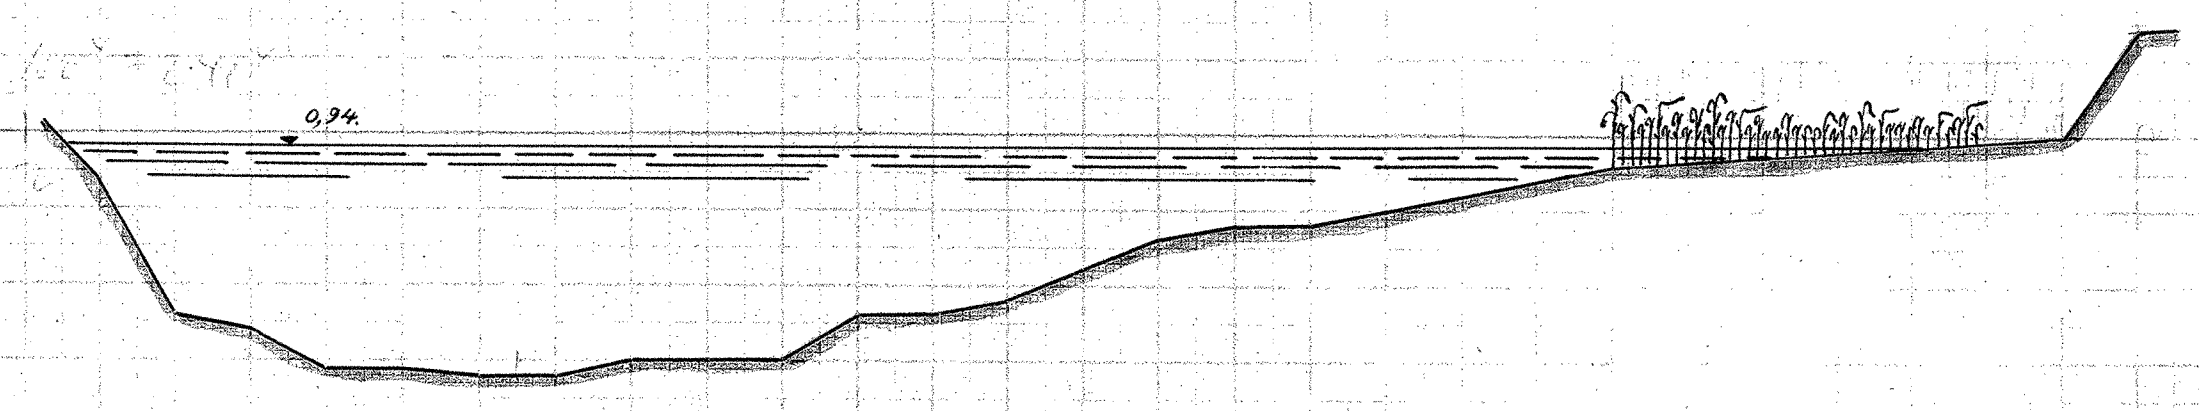


242.

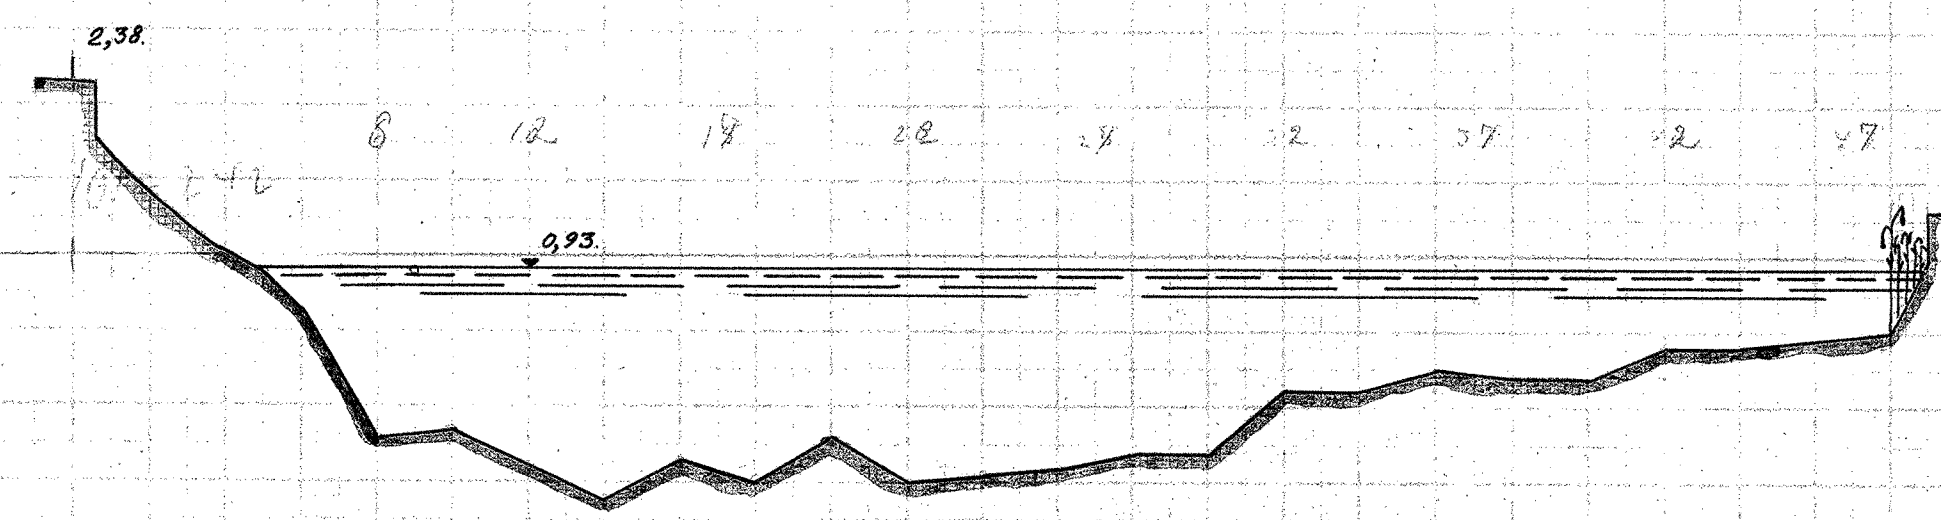

242+

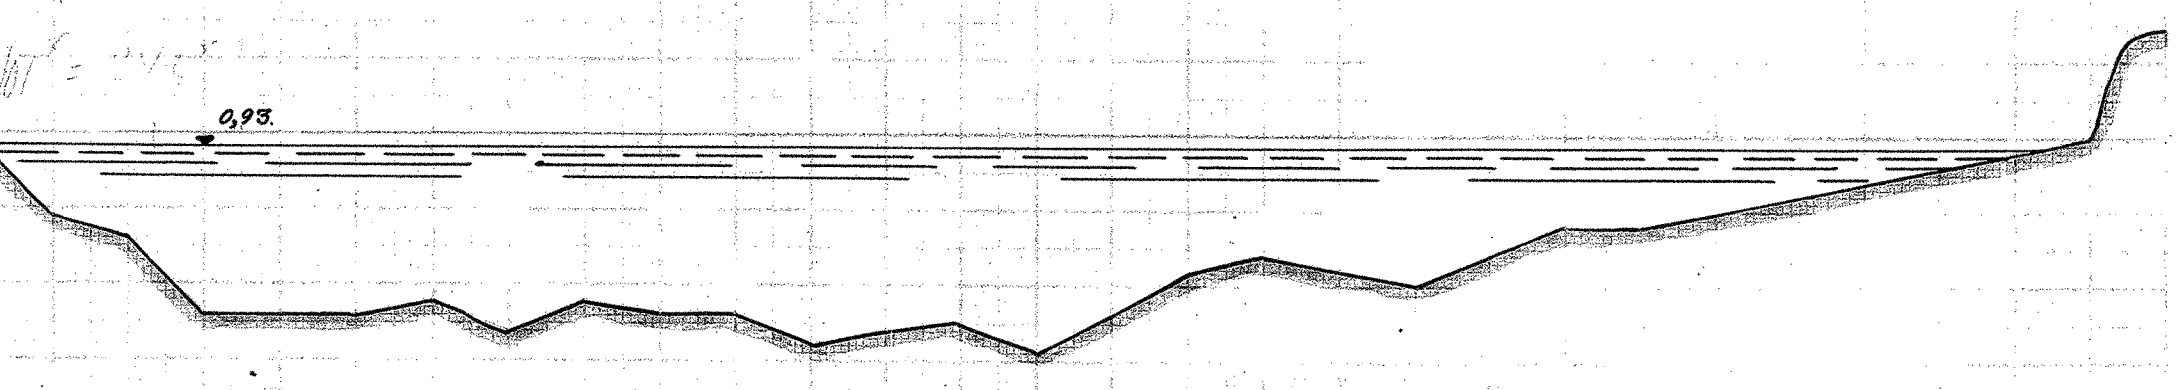

MÅLESTOK FOR LÆNGDER 1:200.

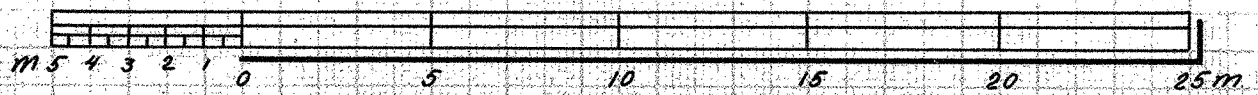

MÅLESTOK FOR HØJDER 1:50.

