




247.

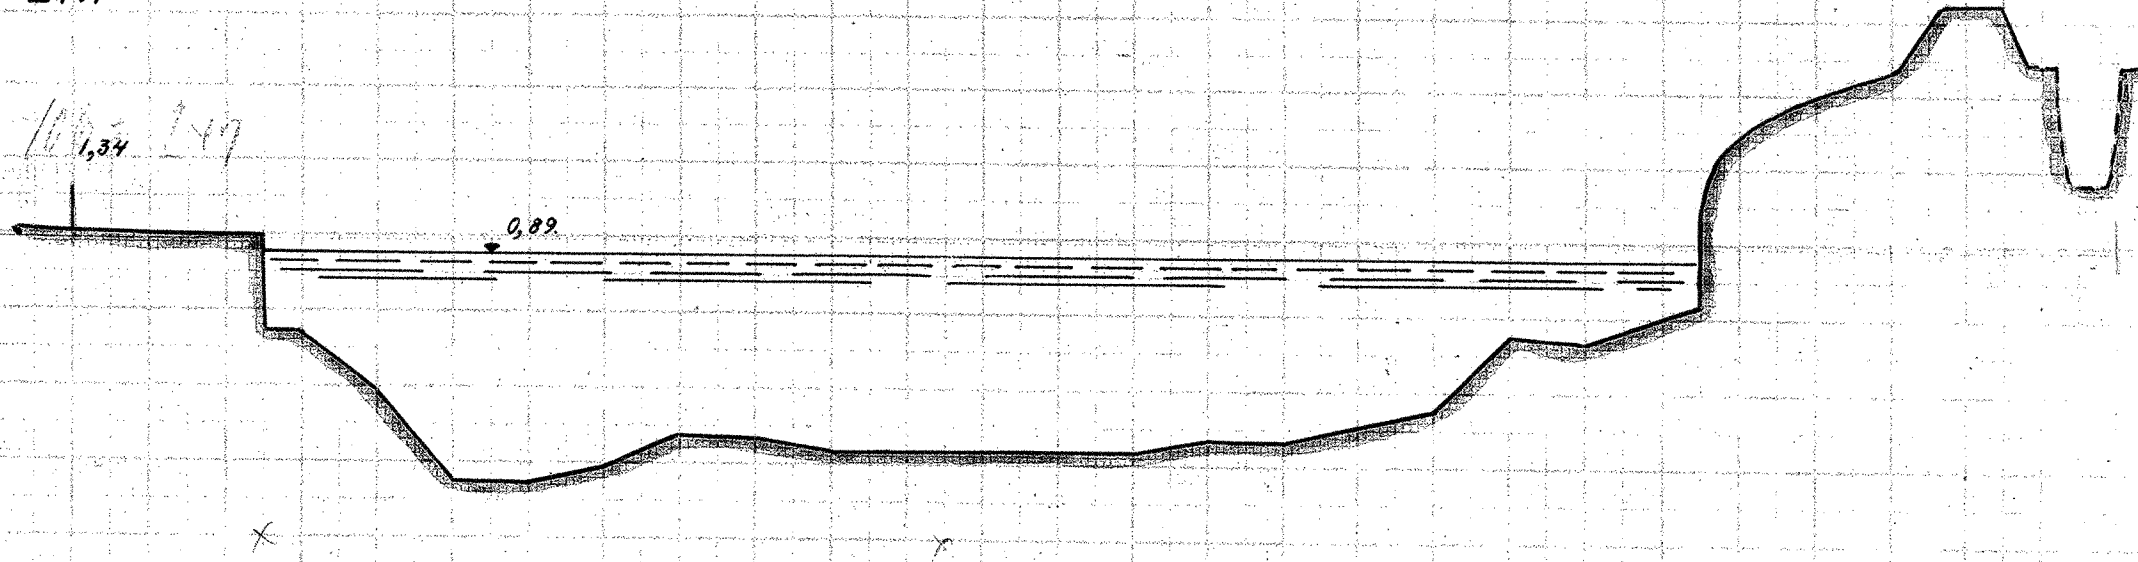


247+

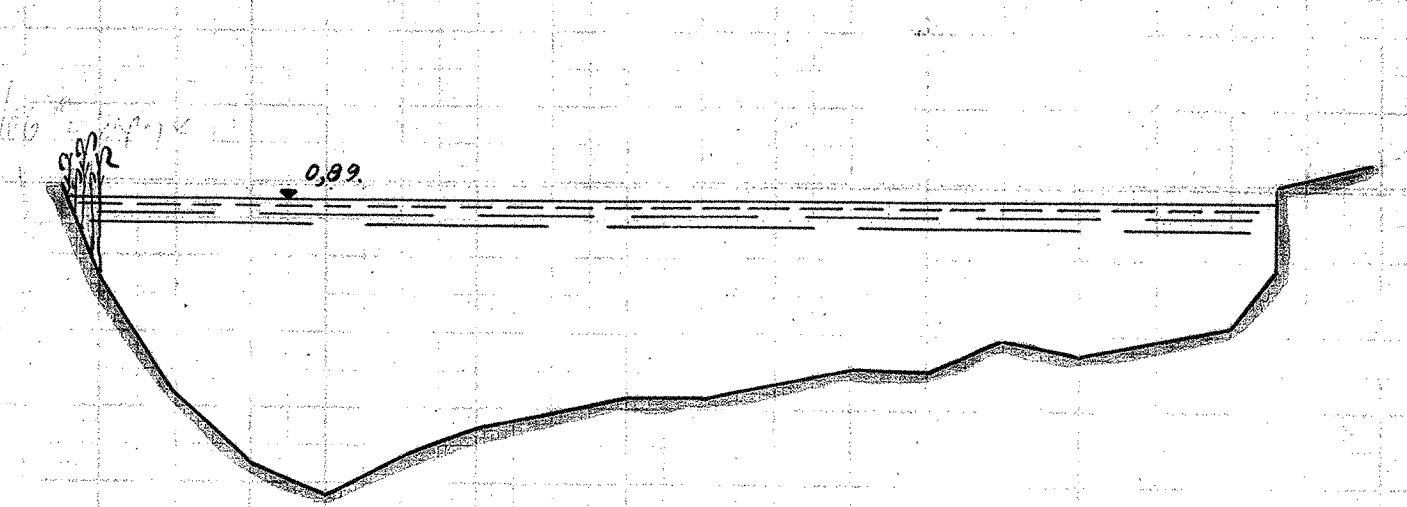


248.

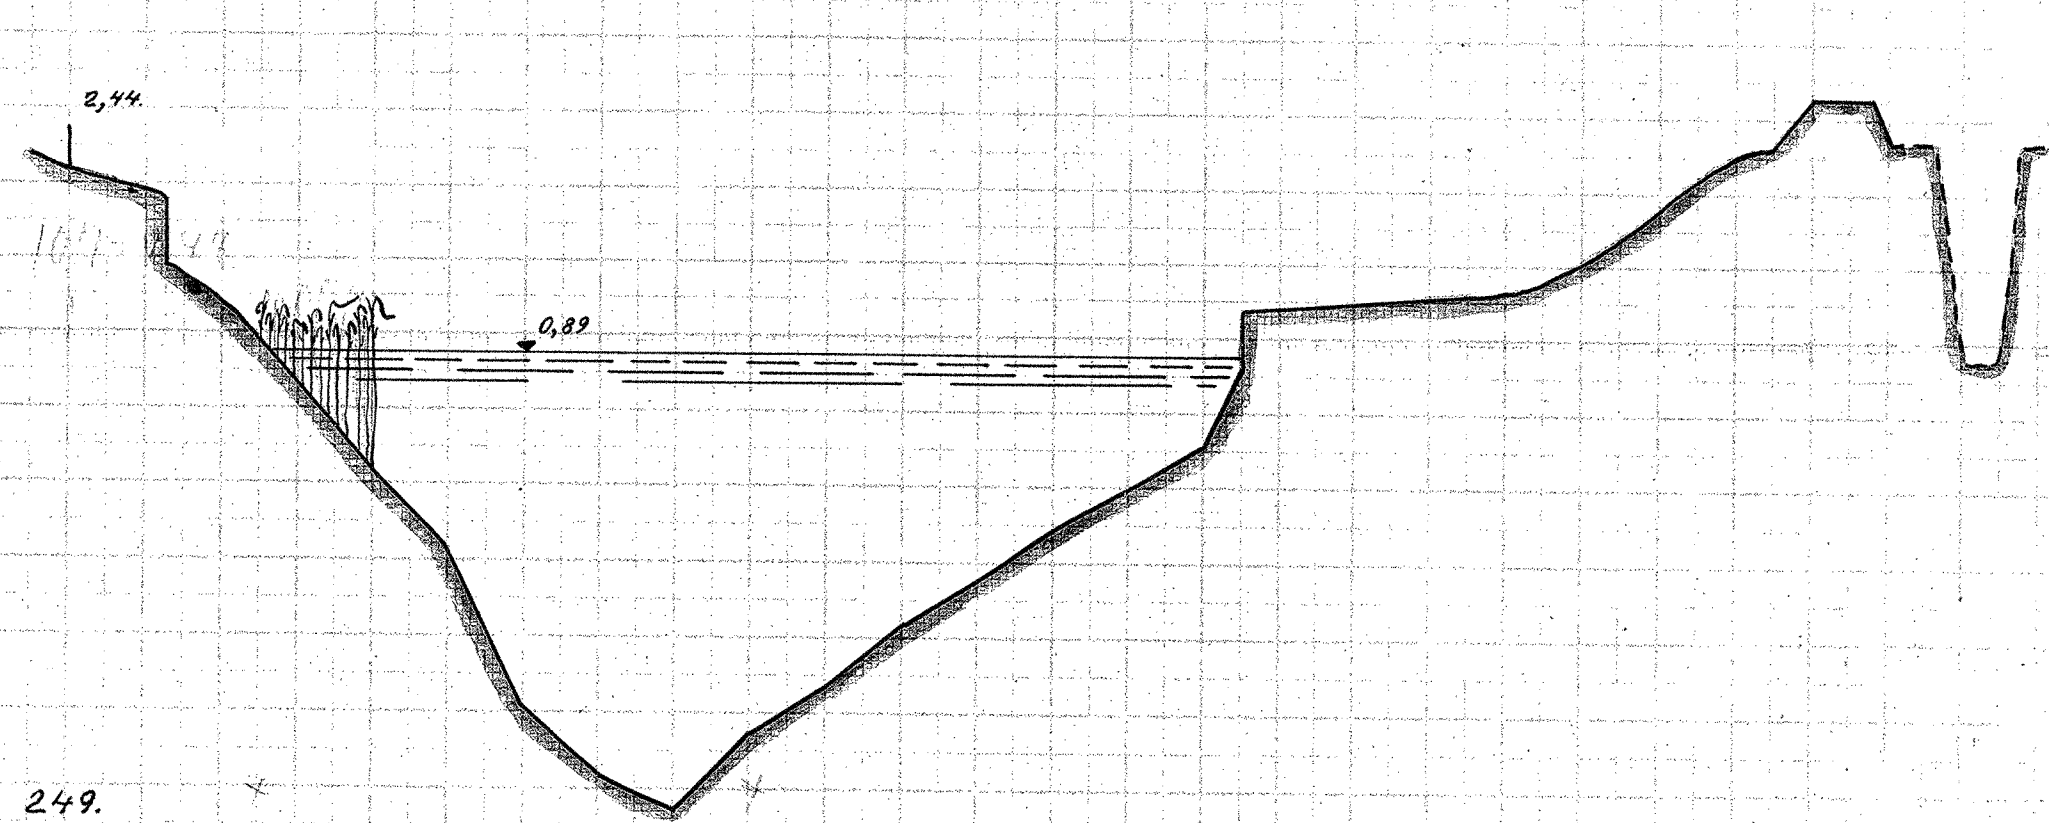


248+

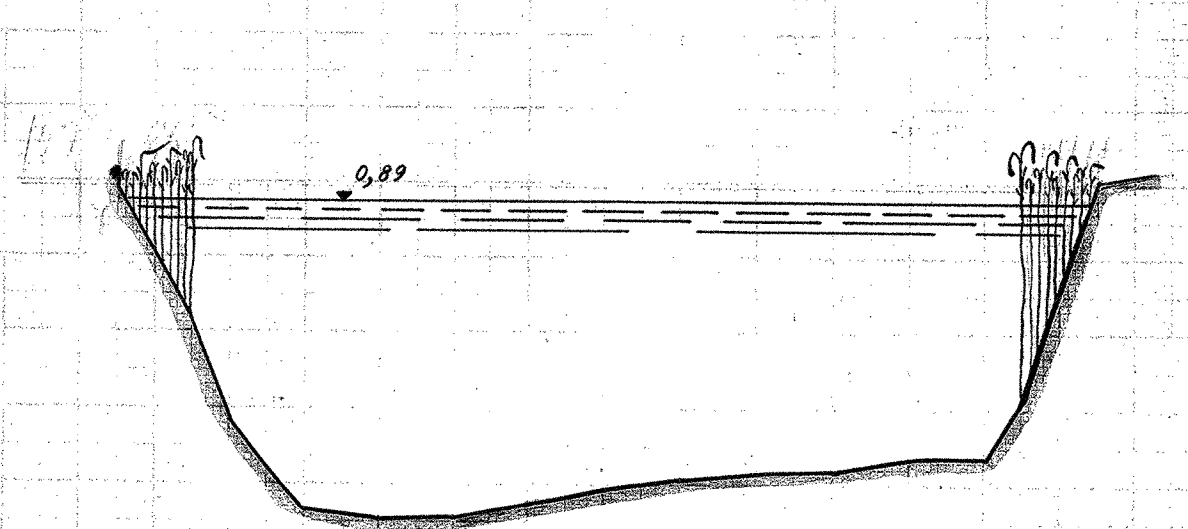


249.

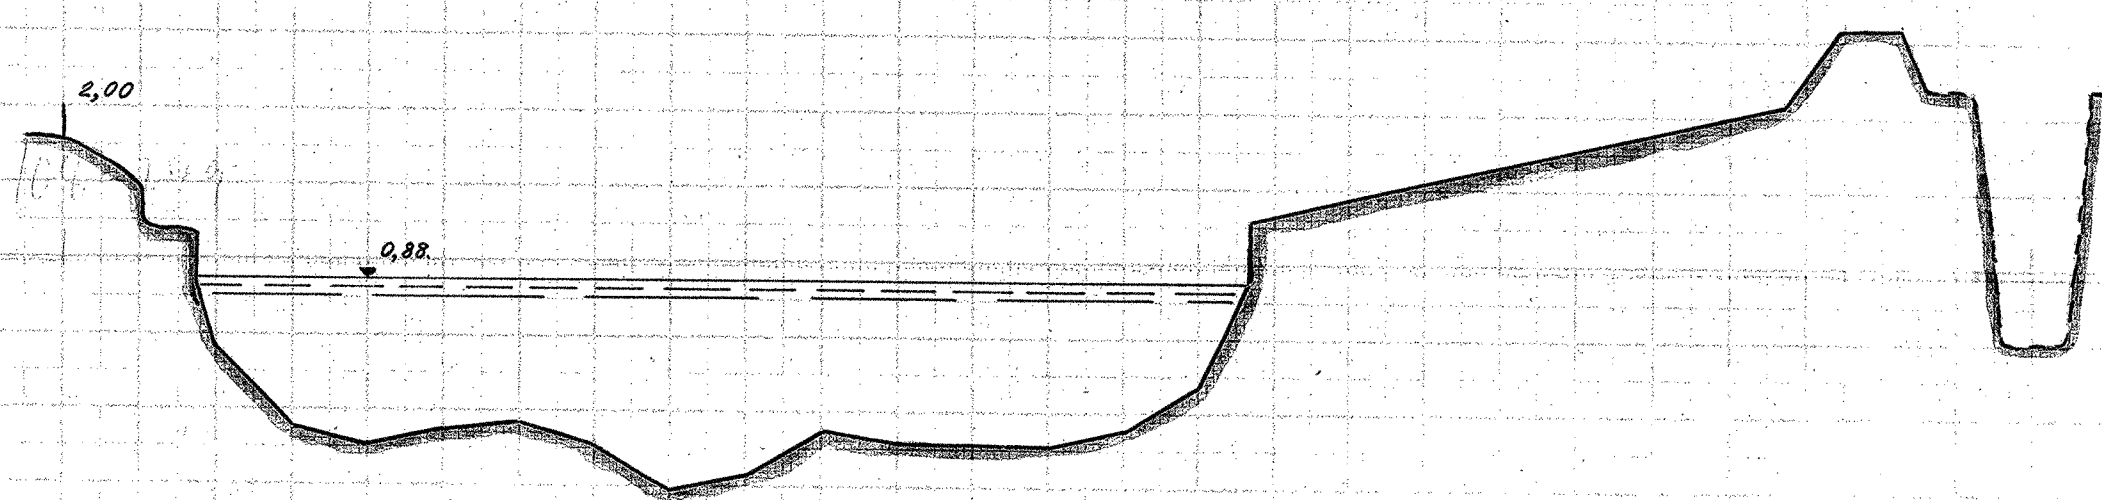


249+

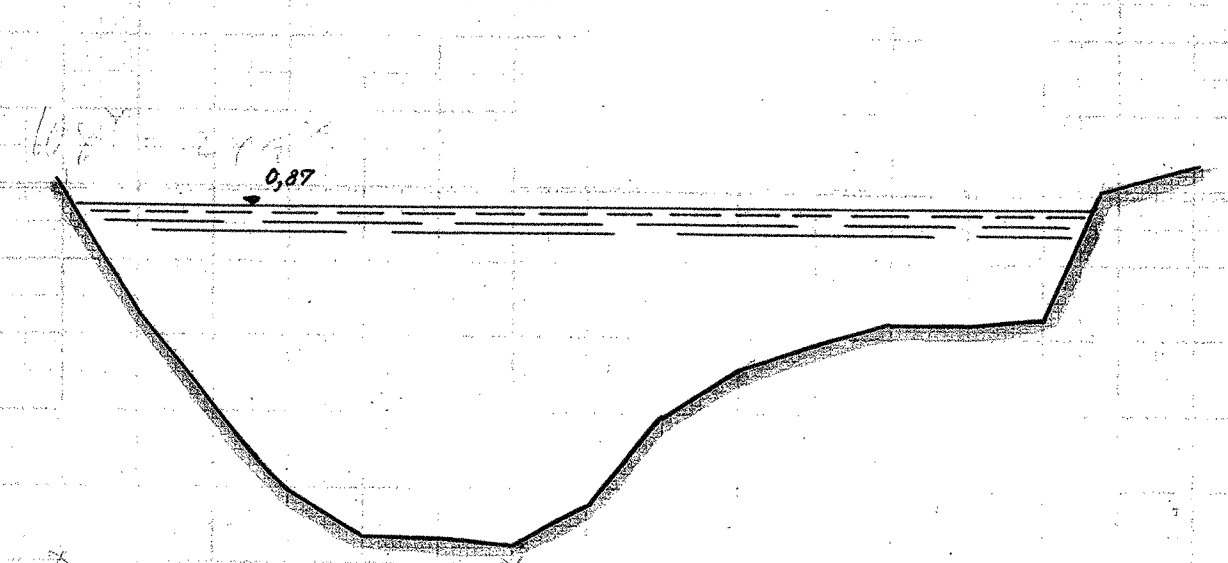

250.

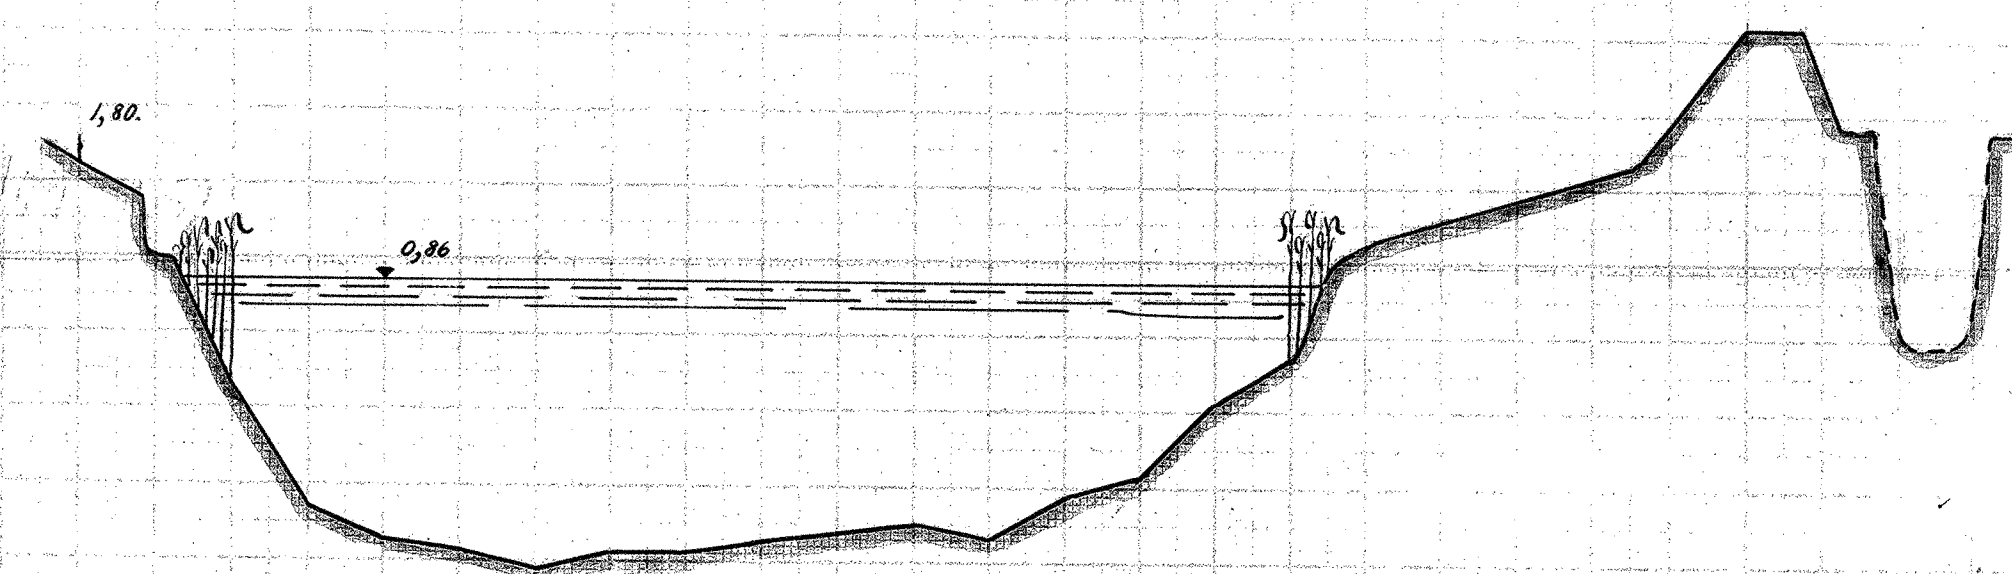

250+

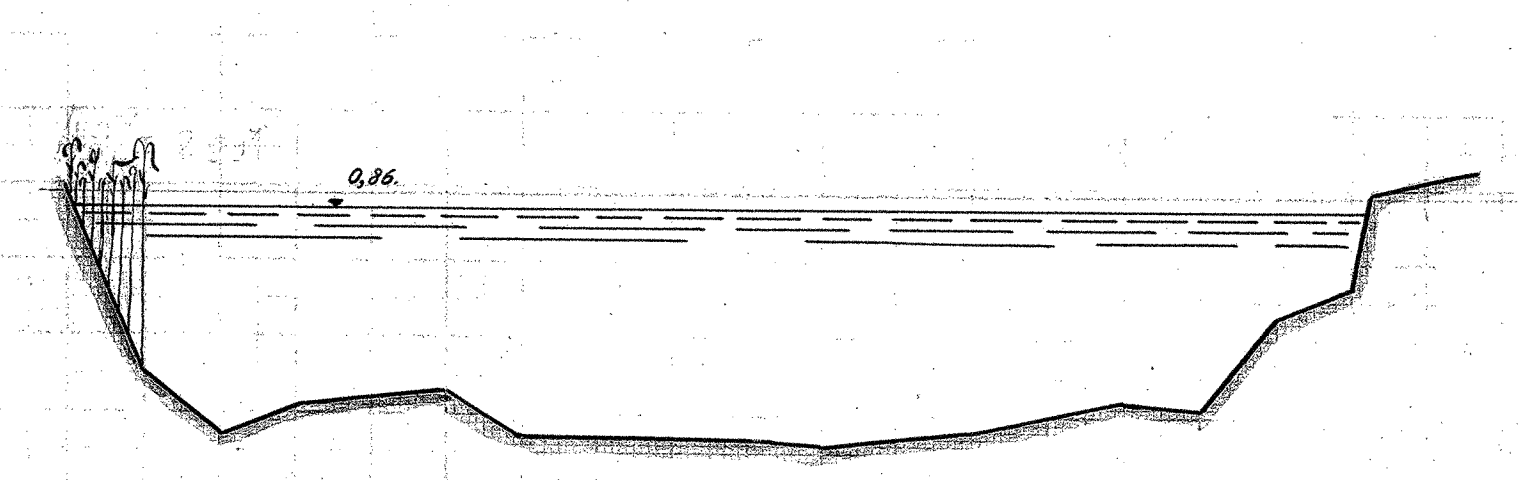

MÅLESTOK FOR LÆNGDER 1:200



MÅLESTOK FOR HØJDER 1:50



KAPITEL 10. TANGE-RANDERS