



TANGE - RANDERS.


259.

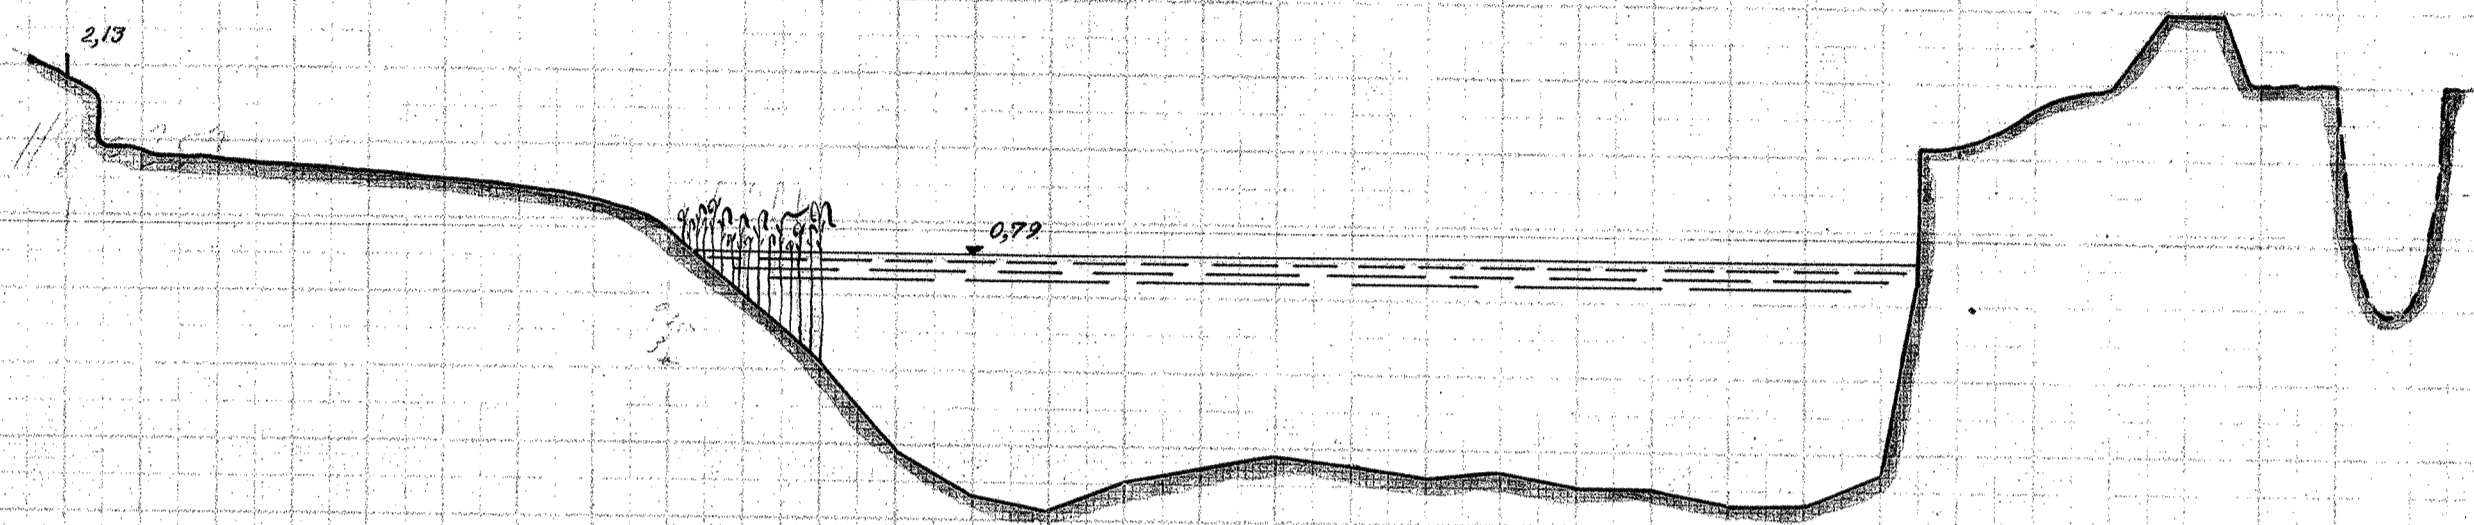


259+

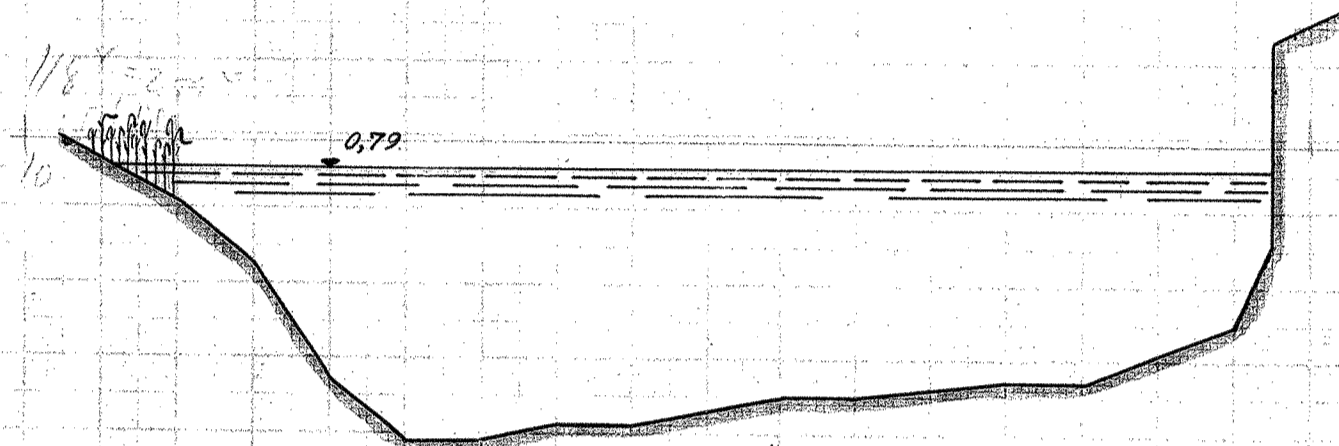


260.

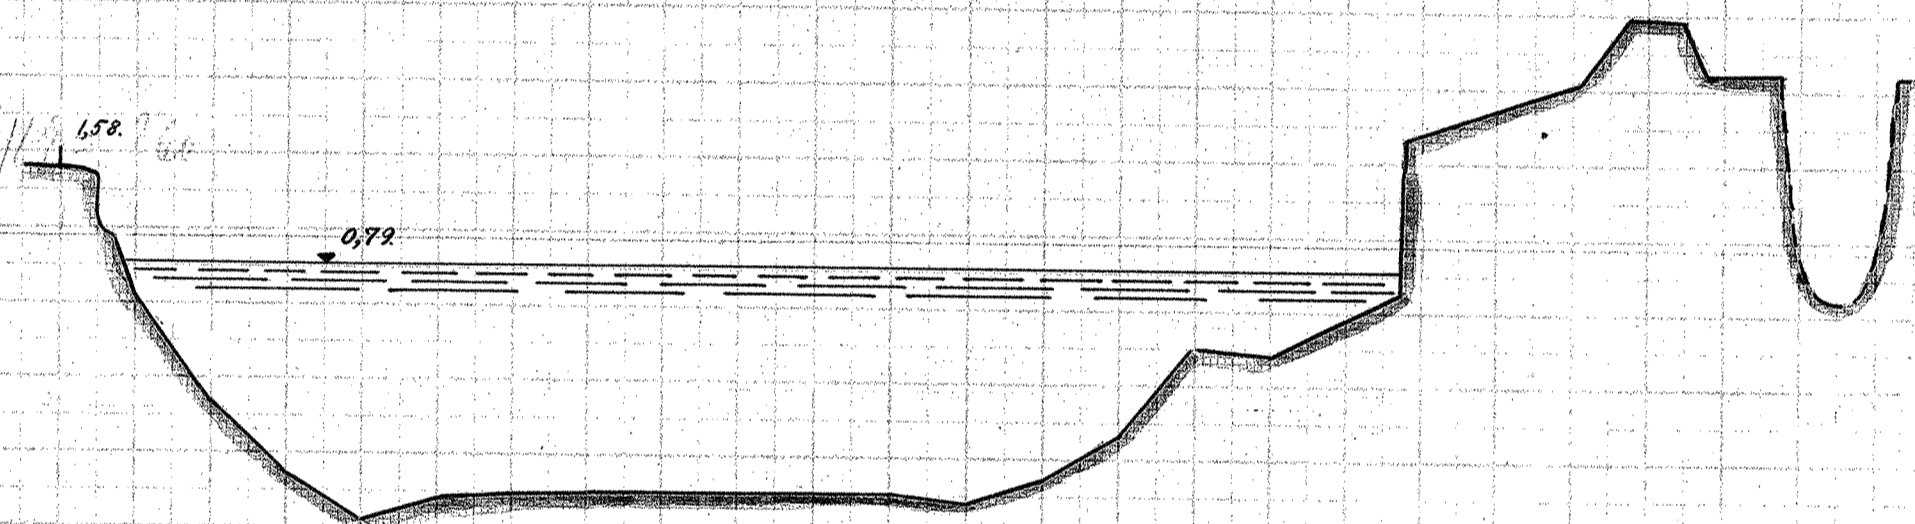


260+

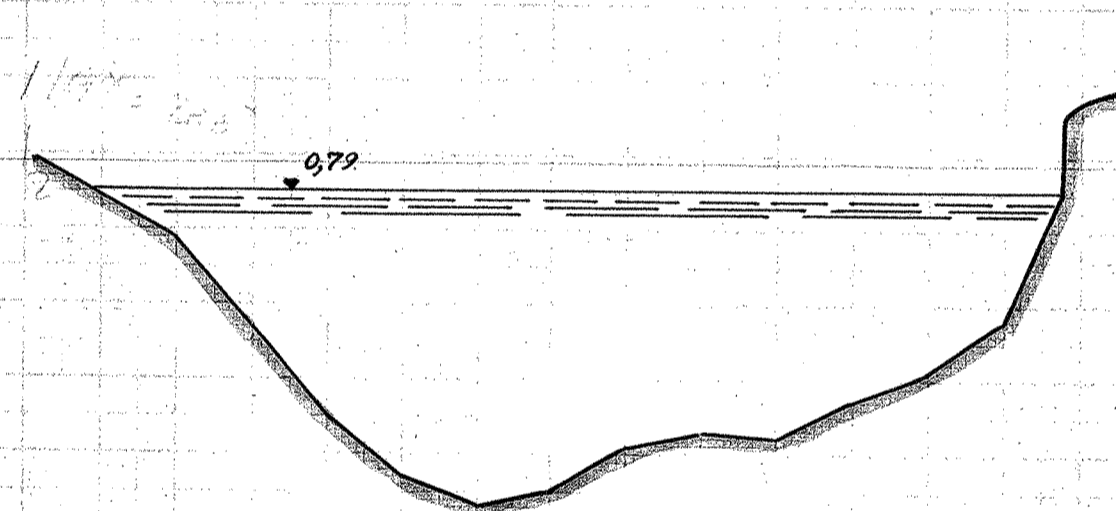


261.

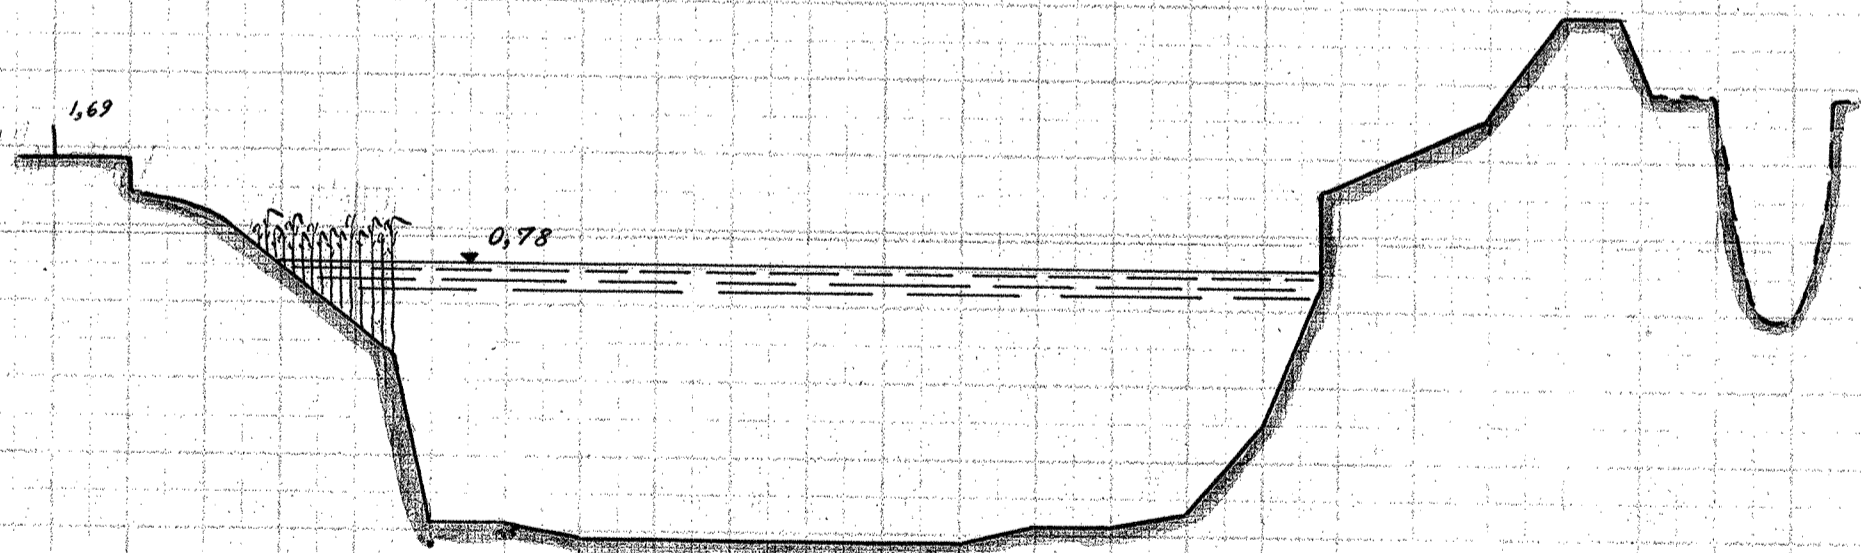


261+

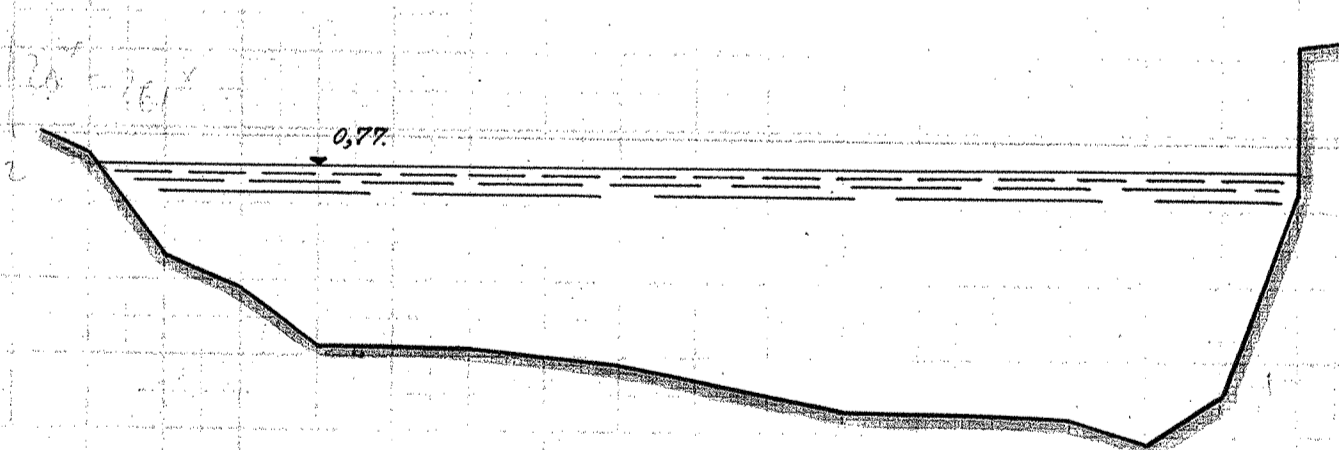


262.

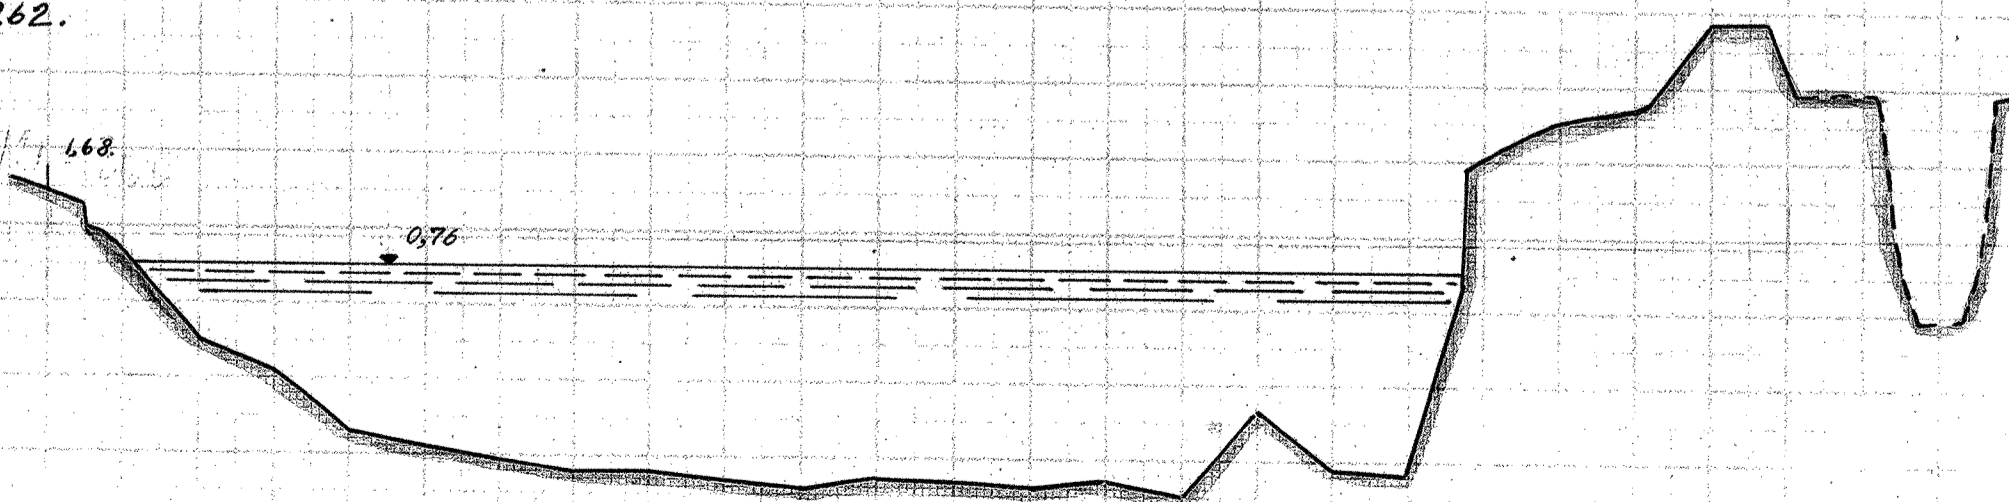

262+

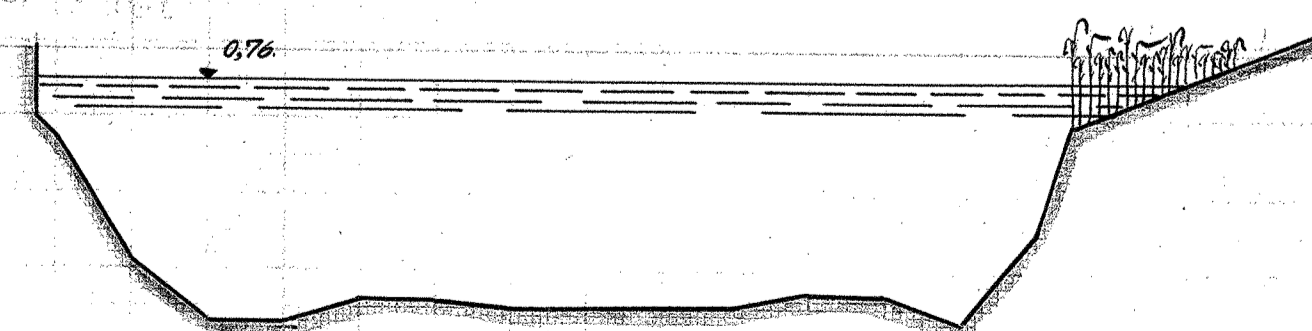

MÅLESTOK FOR LÆNGDER 1:200

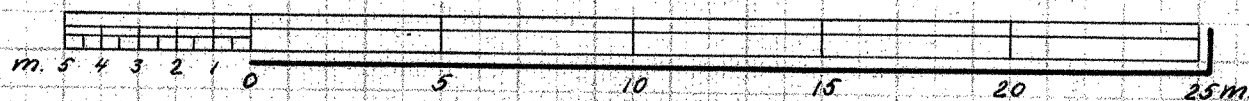

MÅLESTOK FOR HØJDER 1:50

