



196 = 247

TANGE - RANDERS


267.

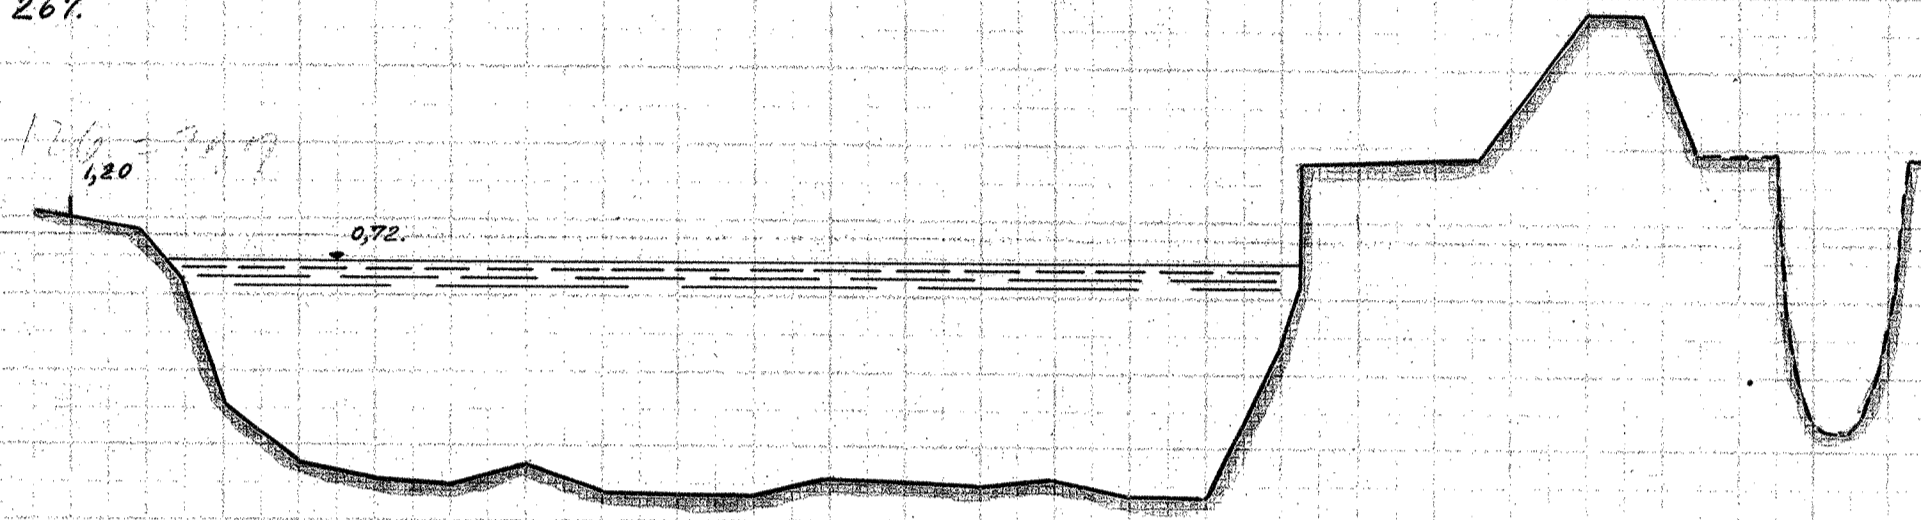


267+

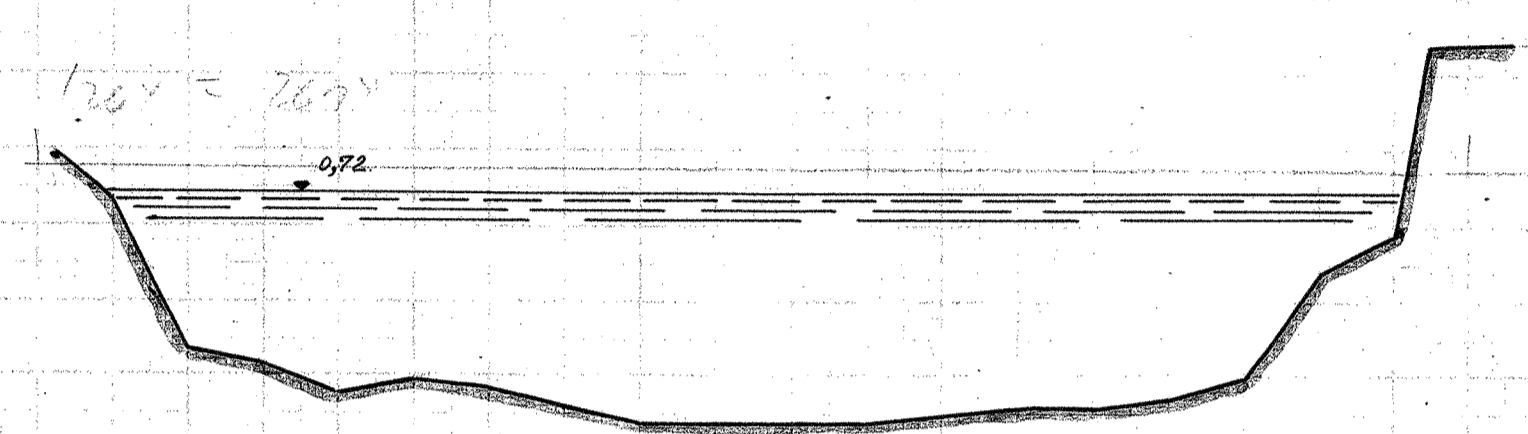


268.

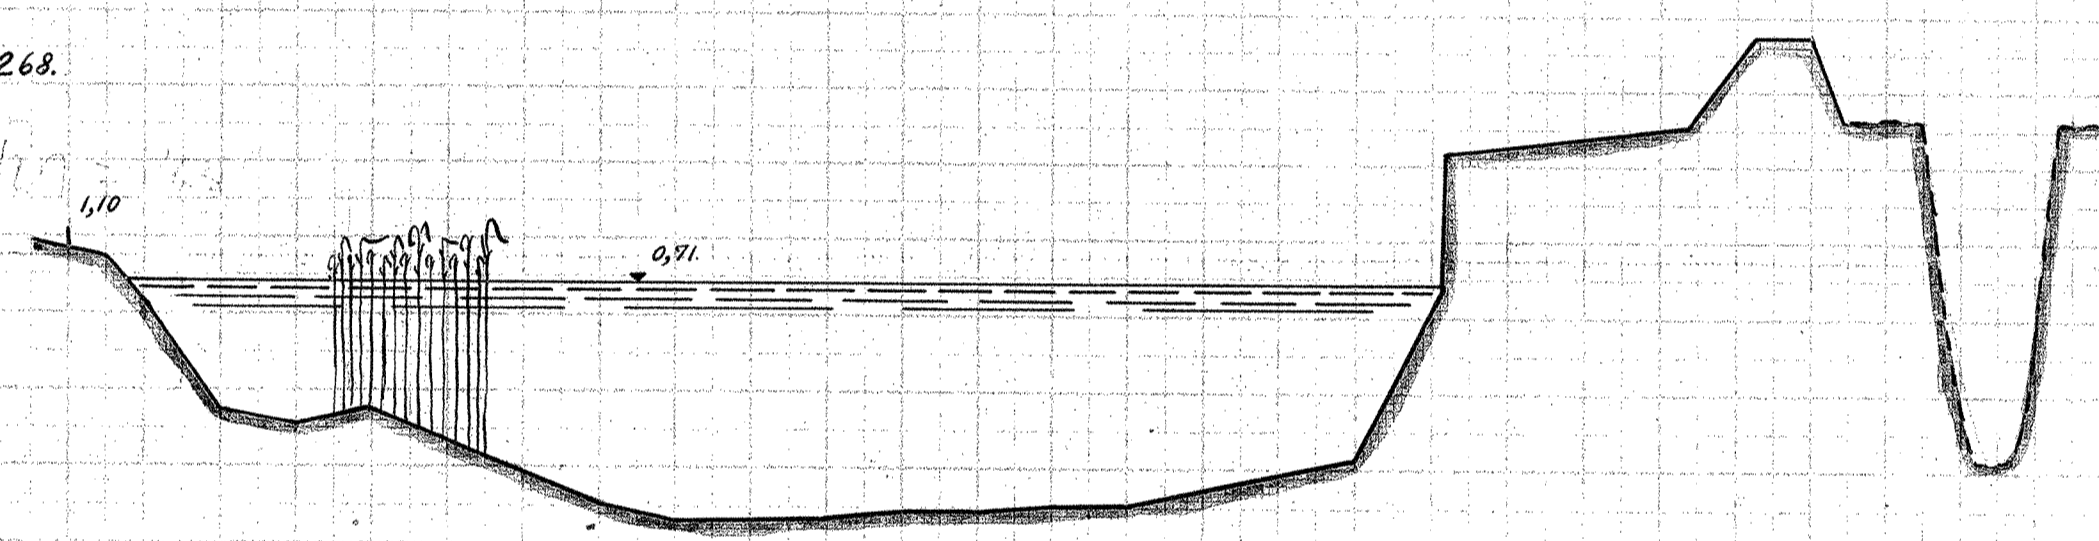


268+

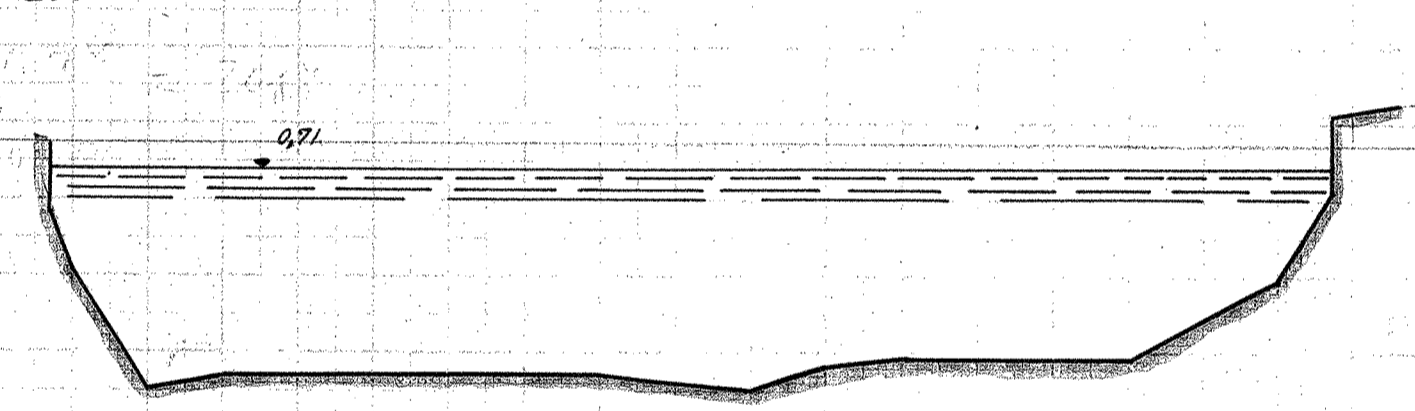


269.

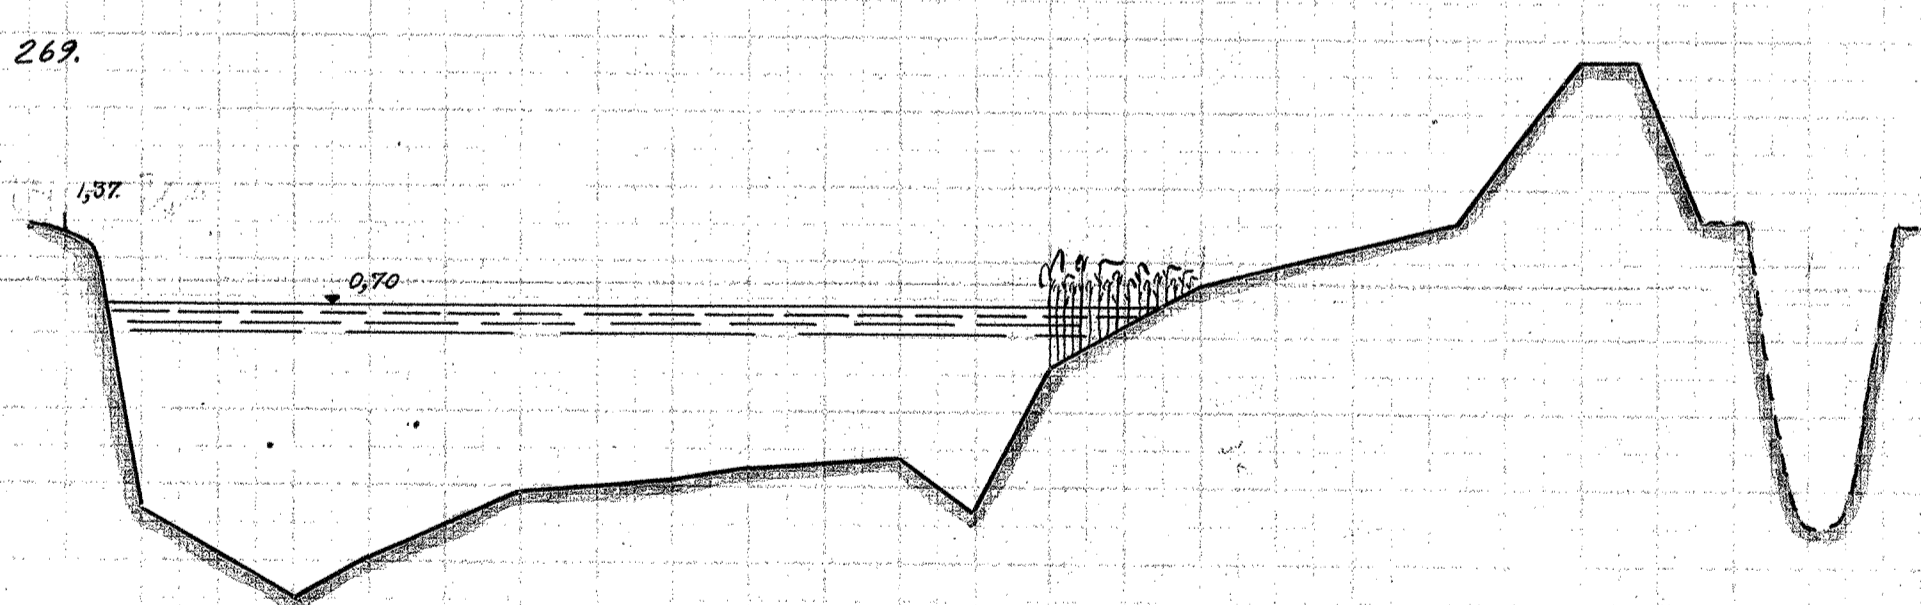


269+

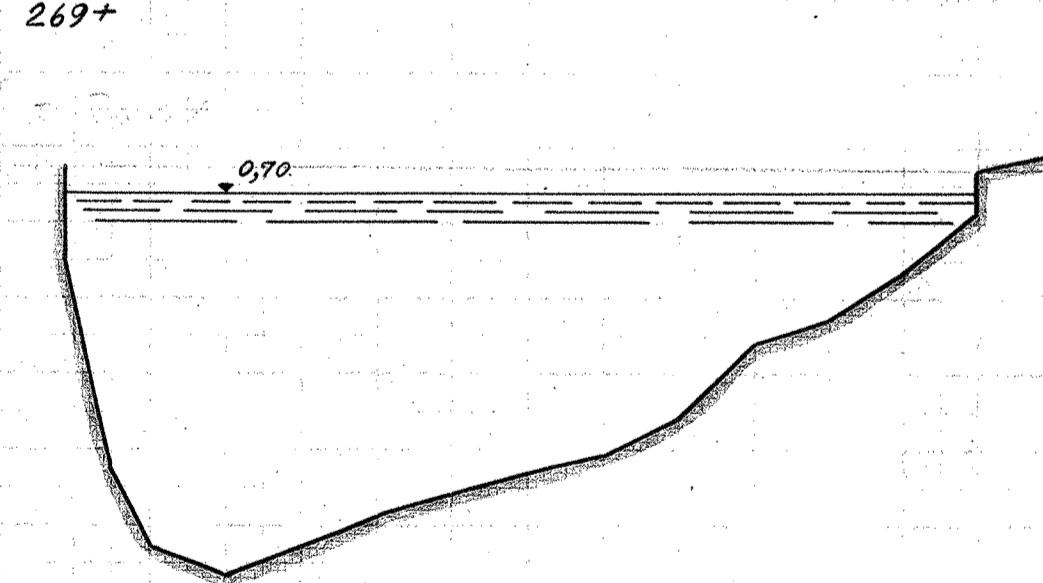

270.

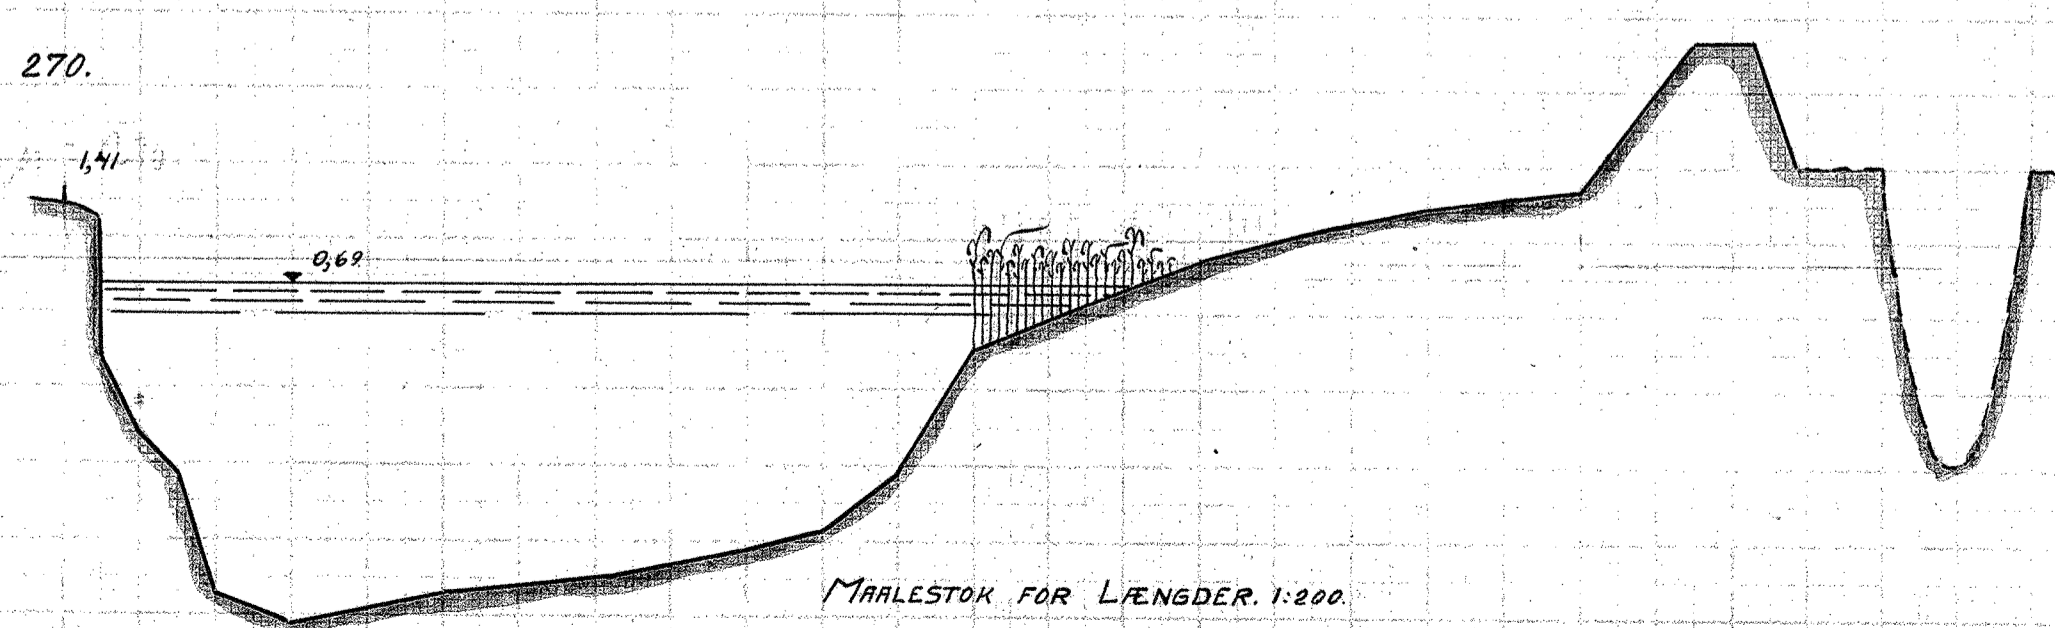

270+

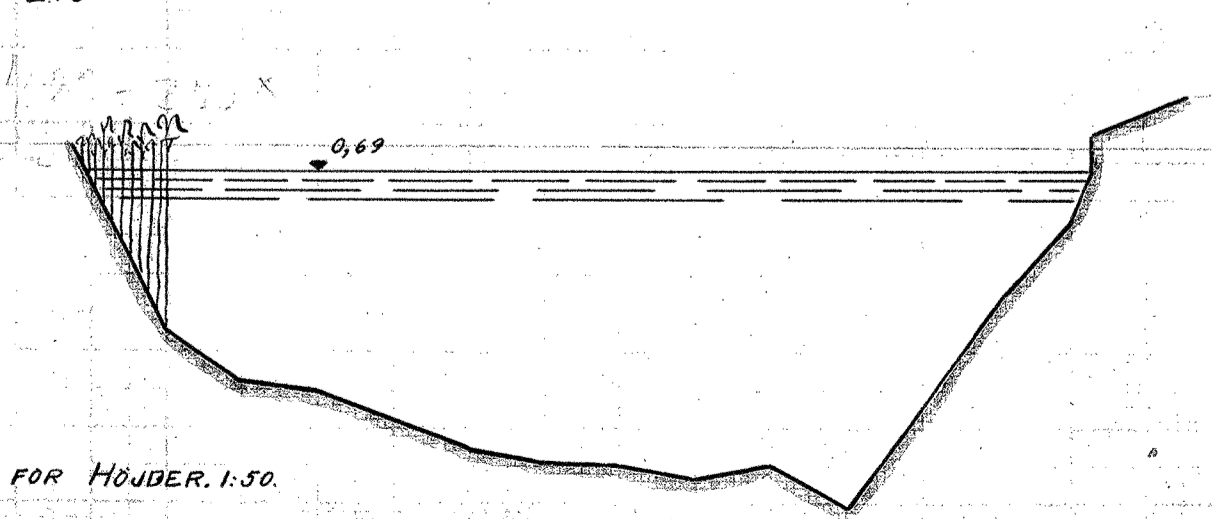

MAALESTOK FOR LÆNGDER. 1:200.



MAALESTOK FOR HØJDER. 1:50.

