




283.

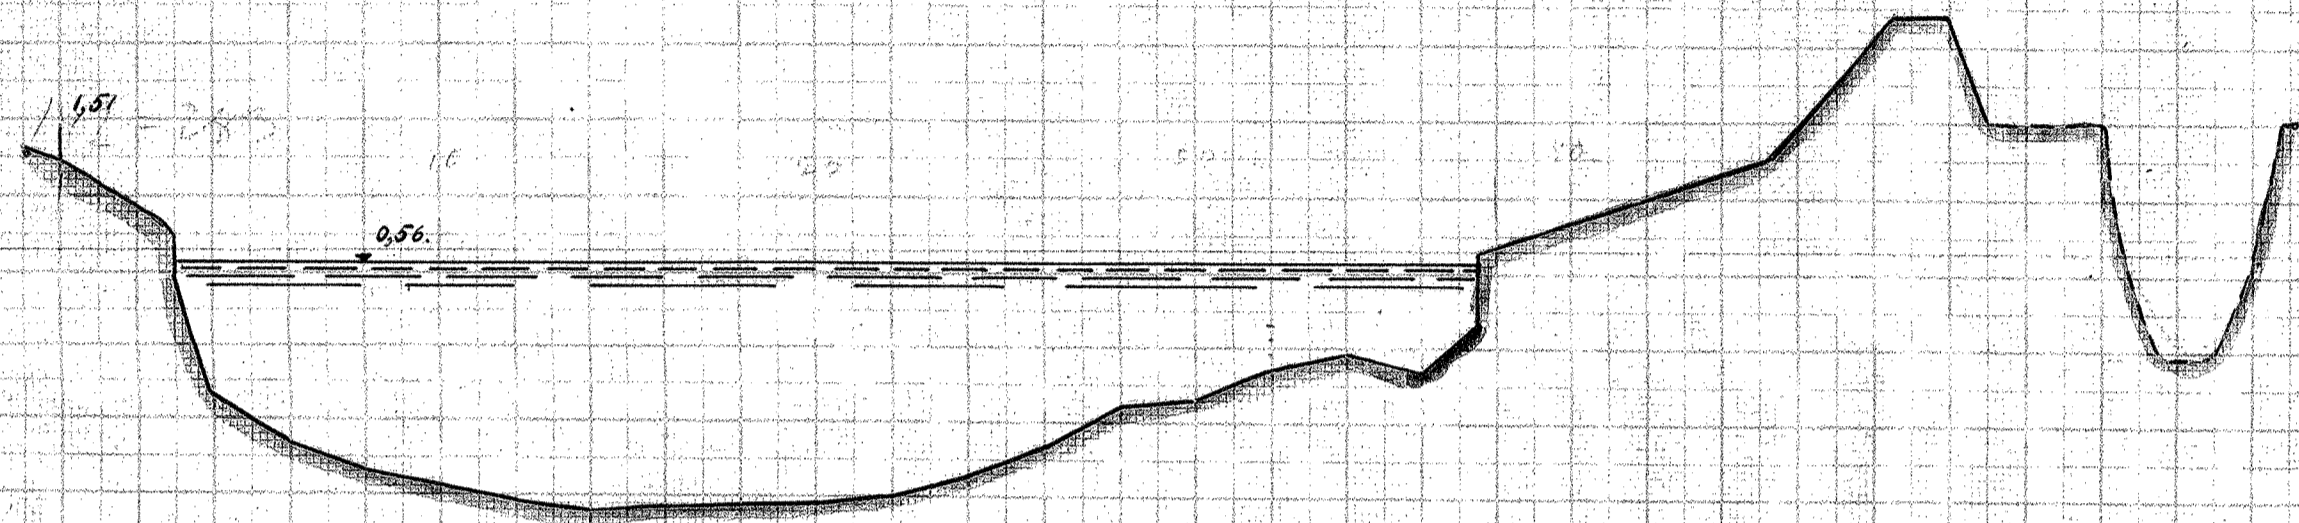


283+

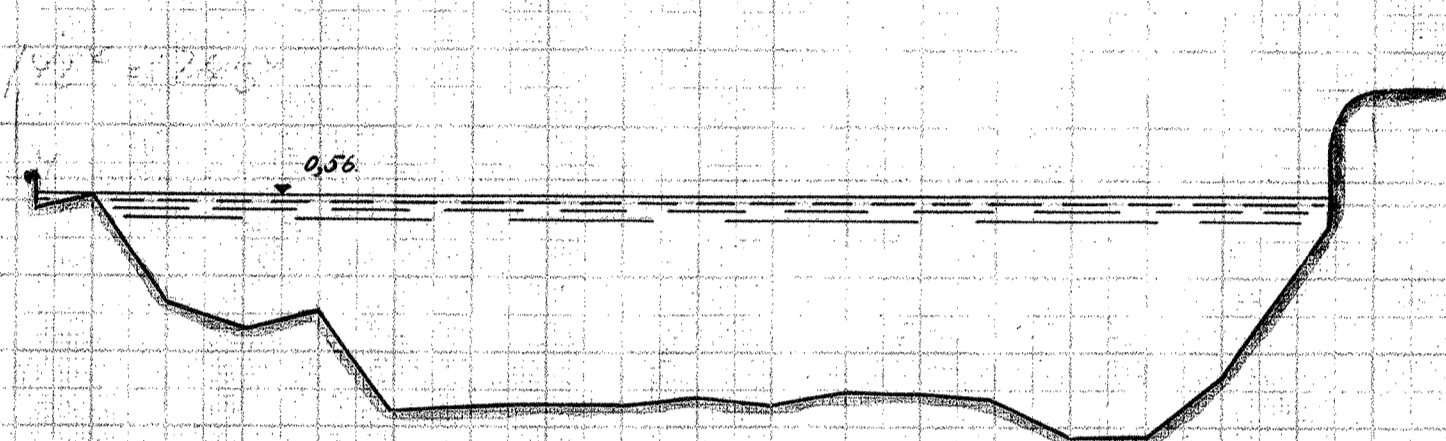


284.

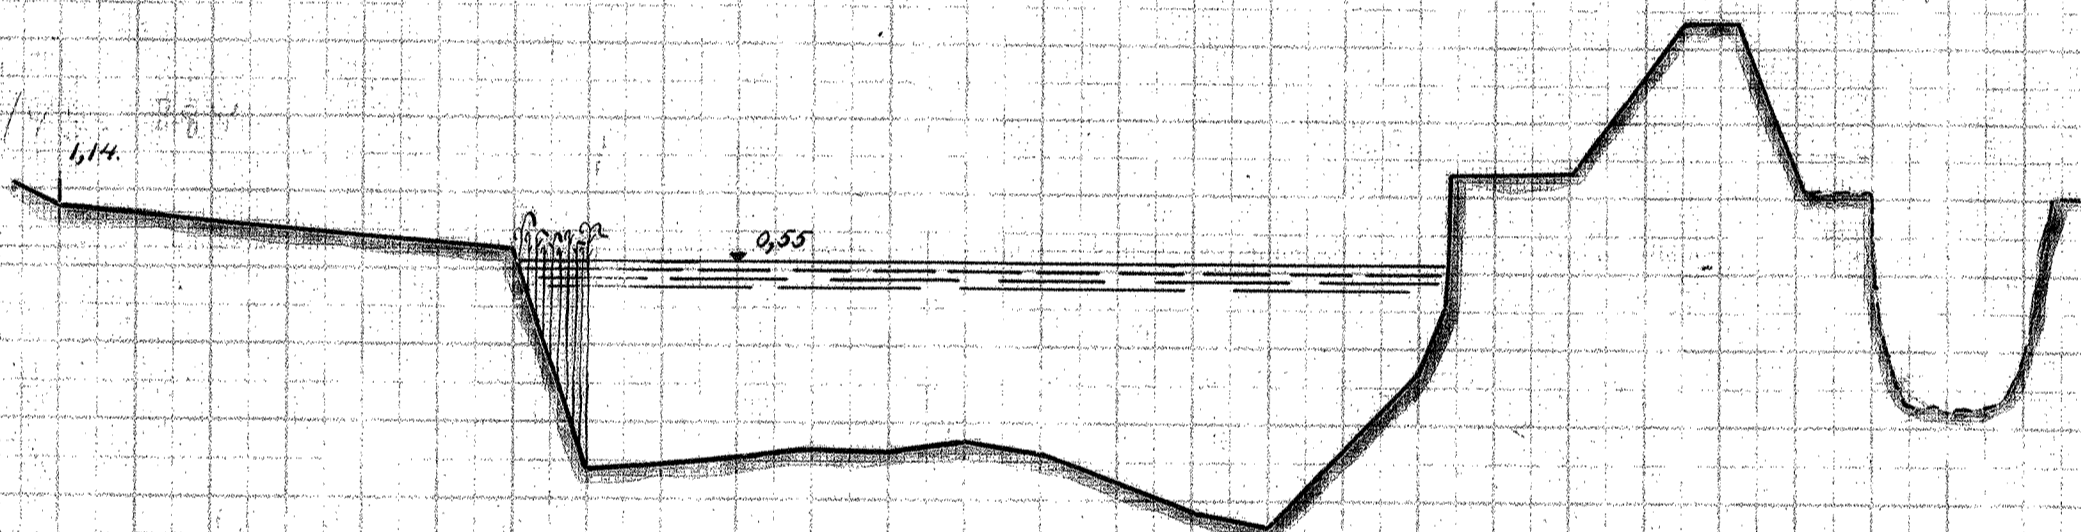


284+

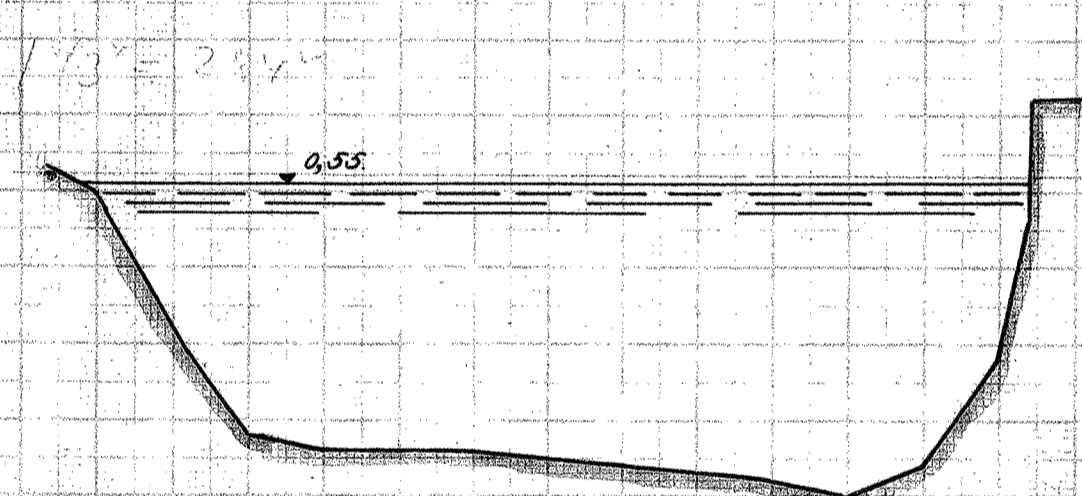


285.

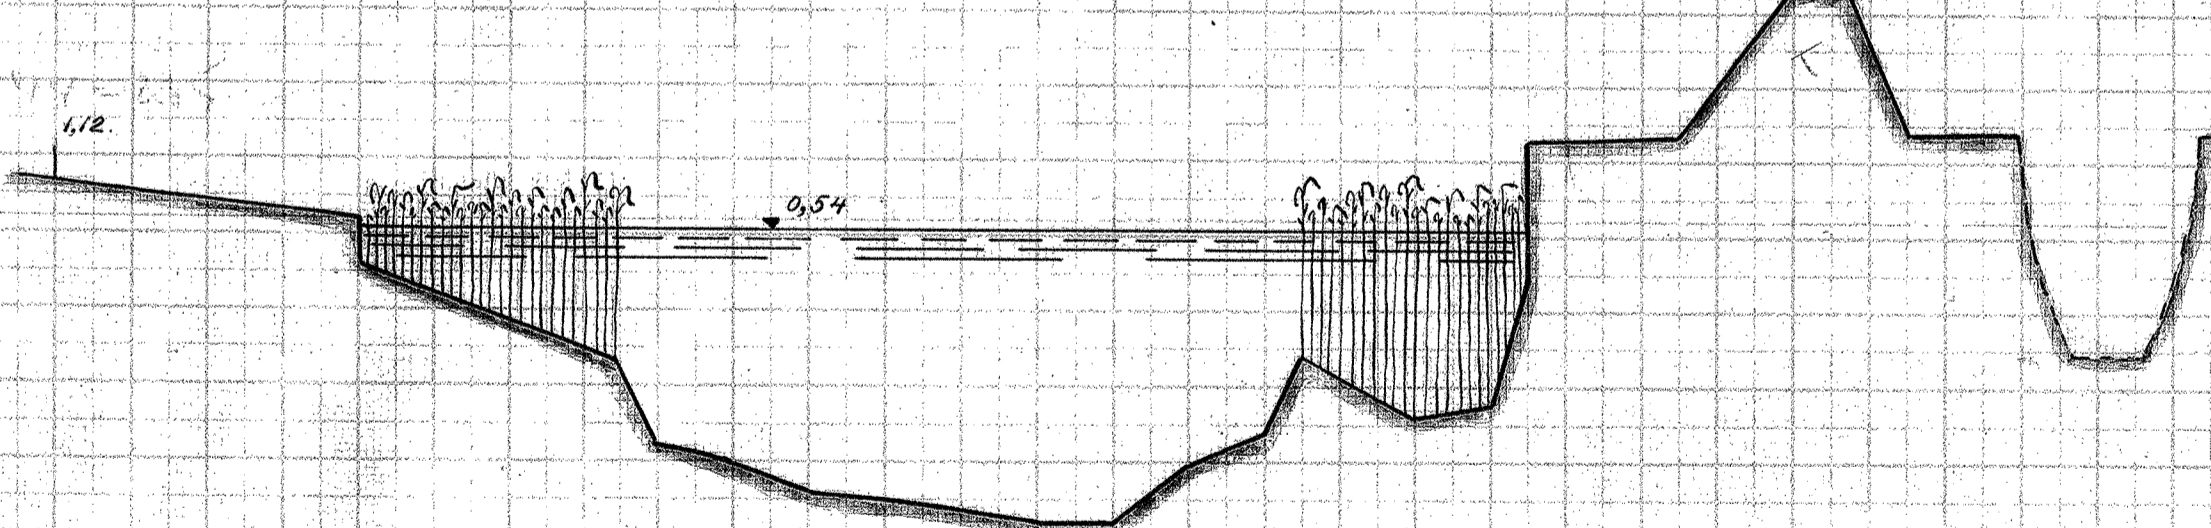


285+

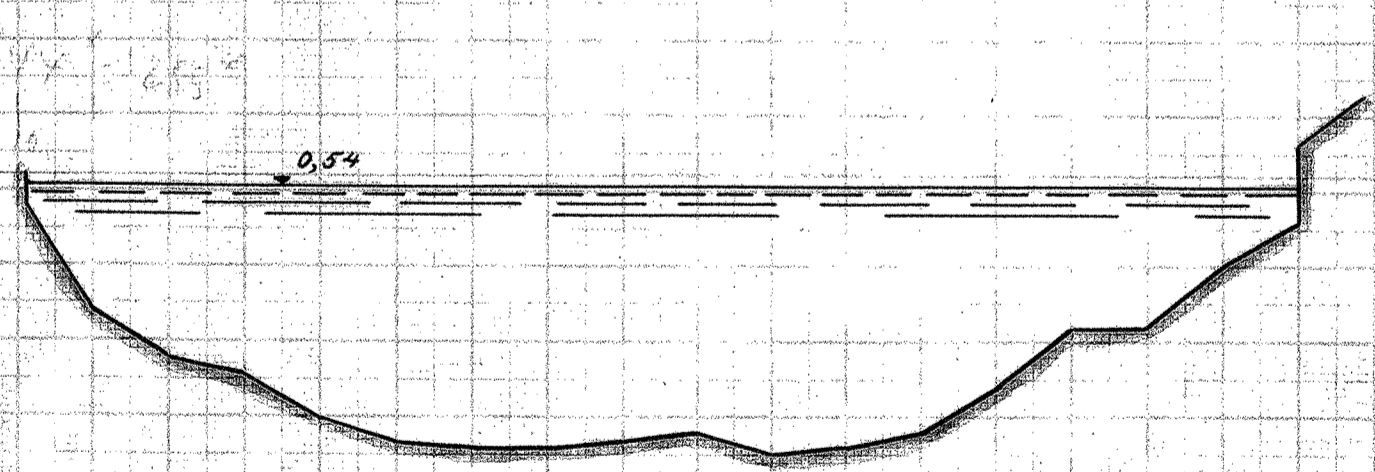


286.

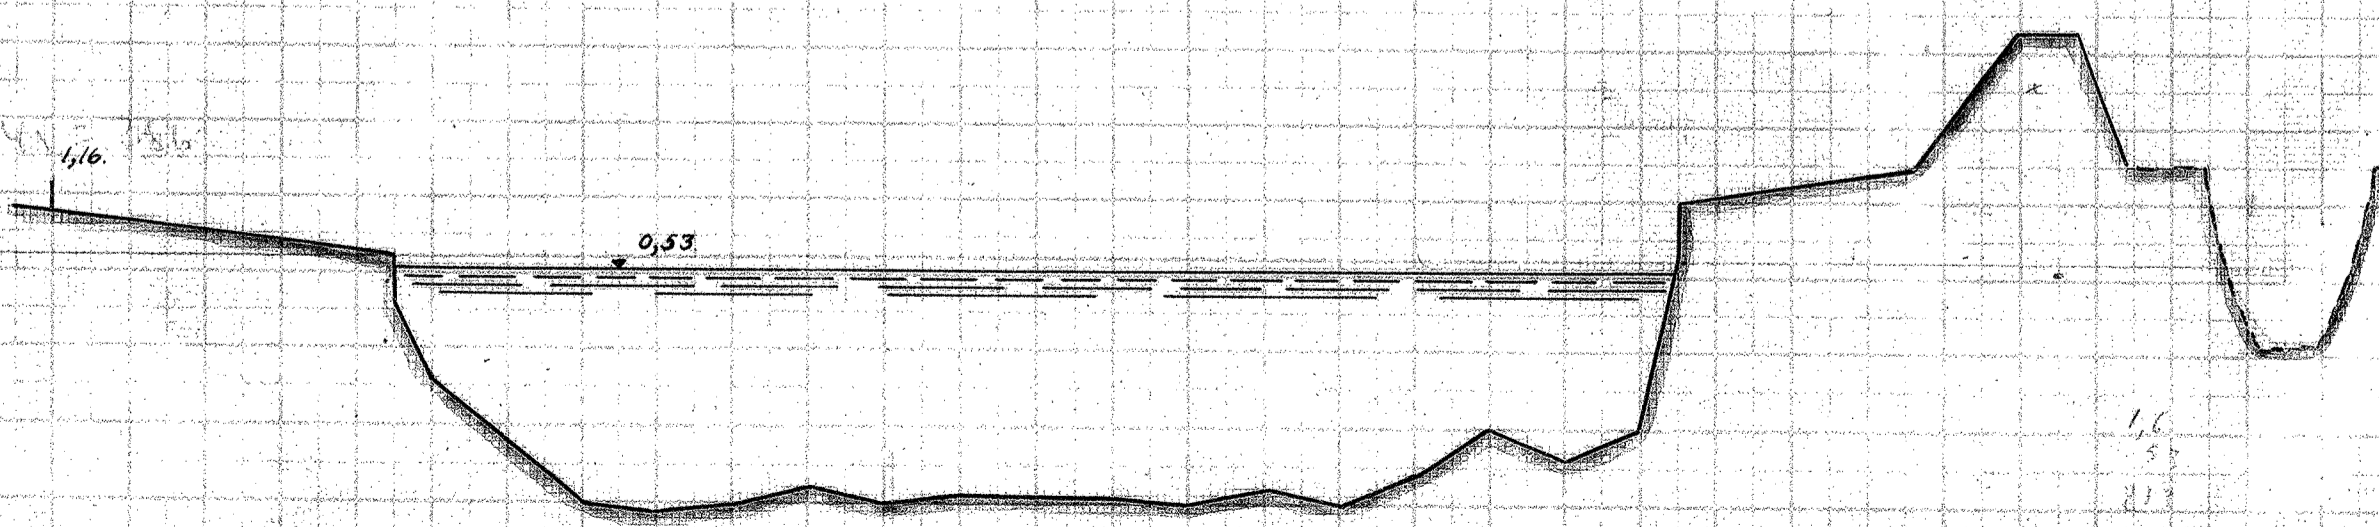

286+

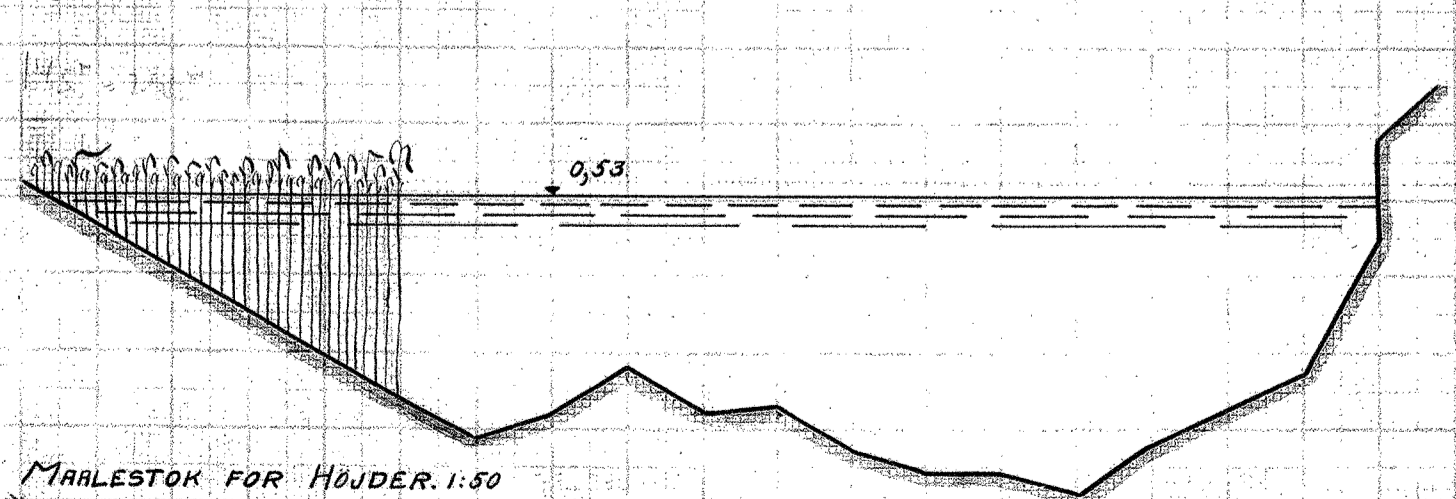

MÅLESTOK FOR LÆNGDER 1:200

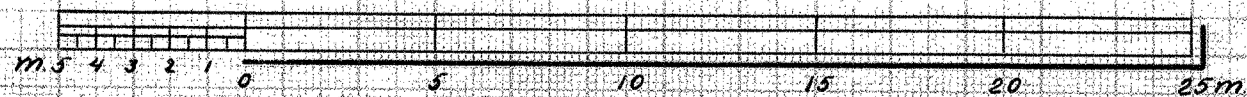

MÅLESTOK FOR HØJDER 1:50

