



TANGE - RANDERS.


287.

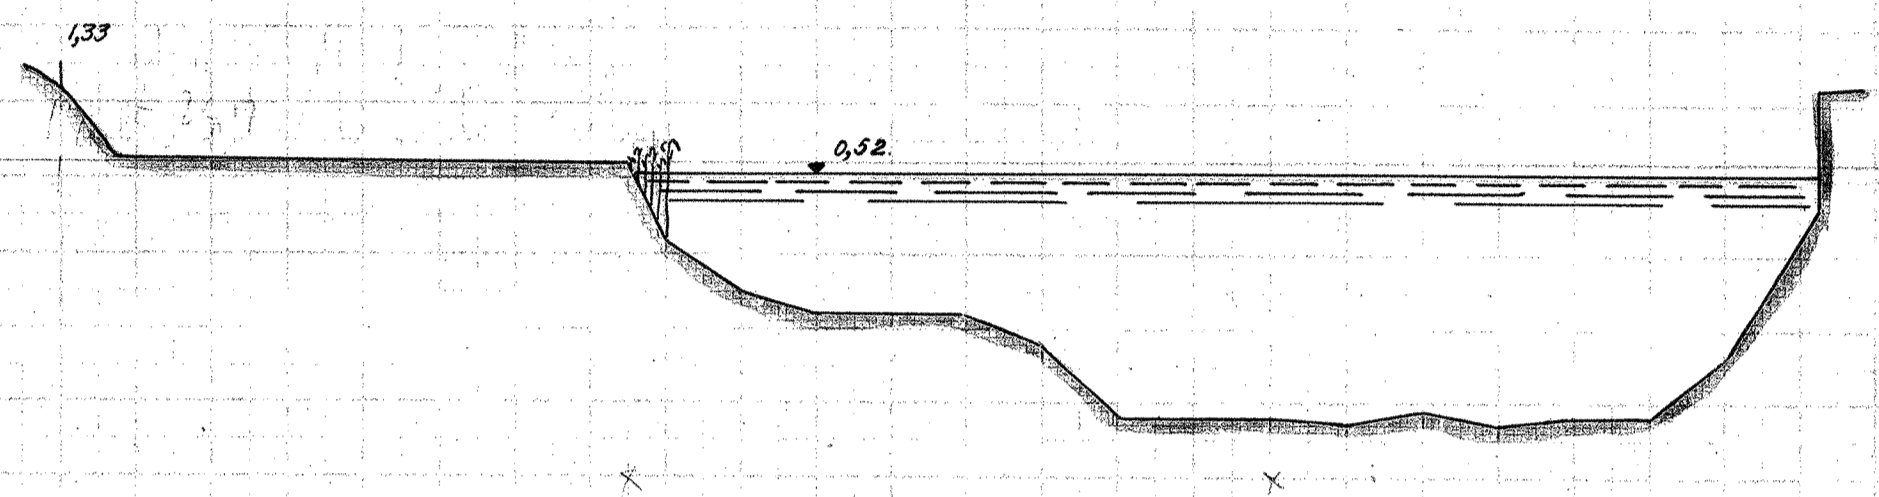


287+

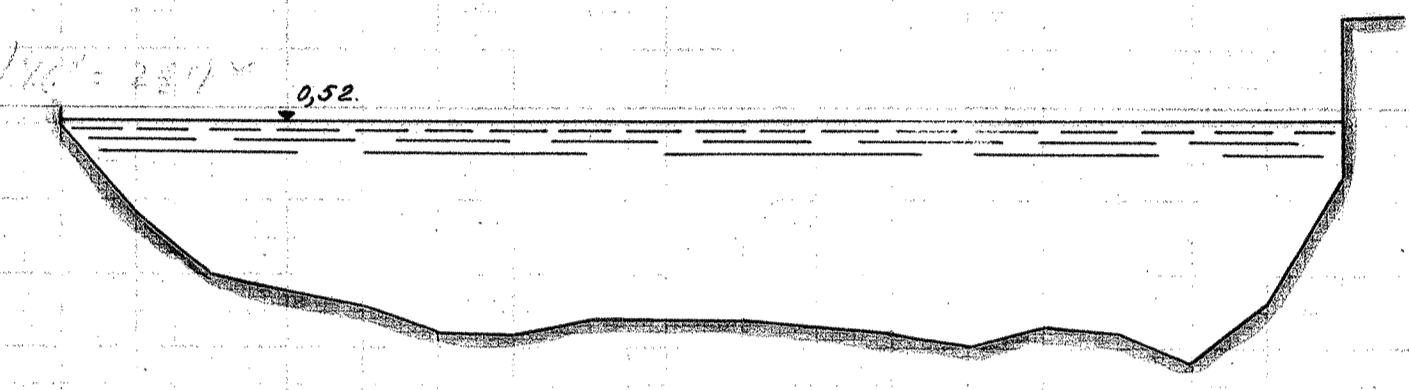


288.

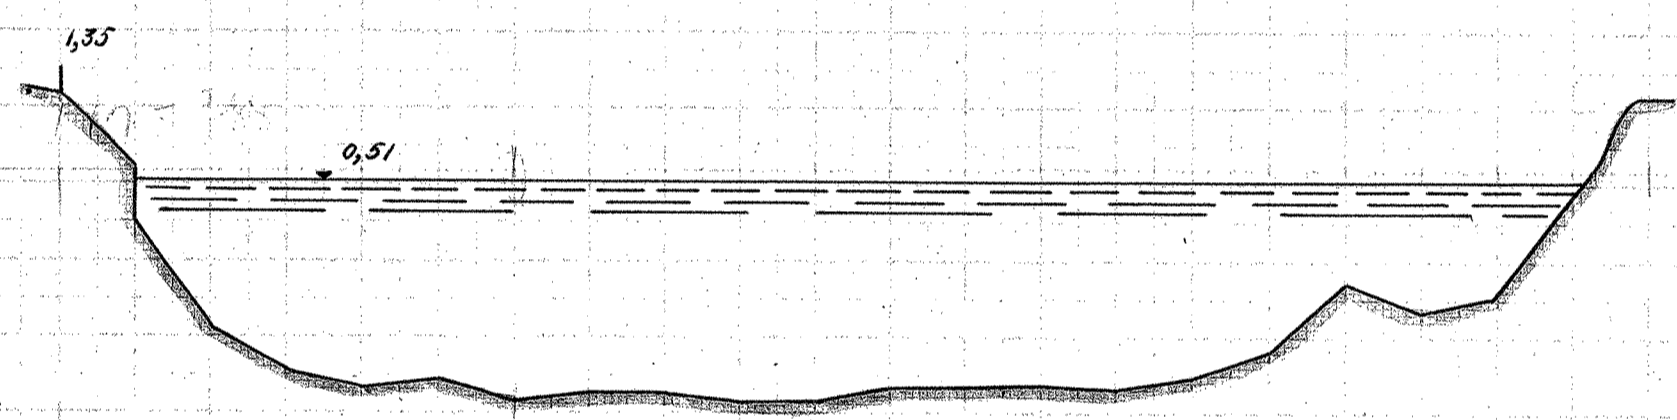


288+

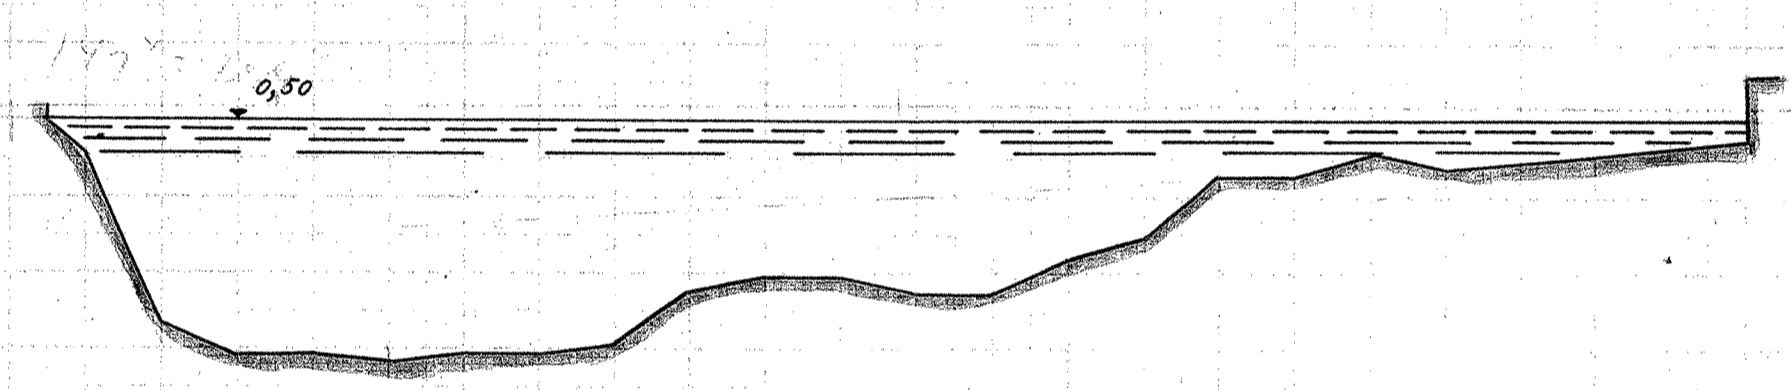

289.

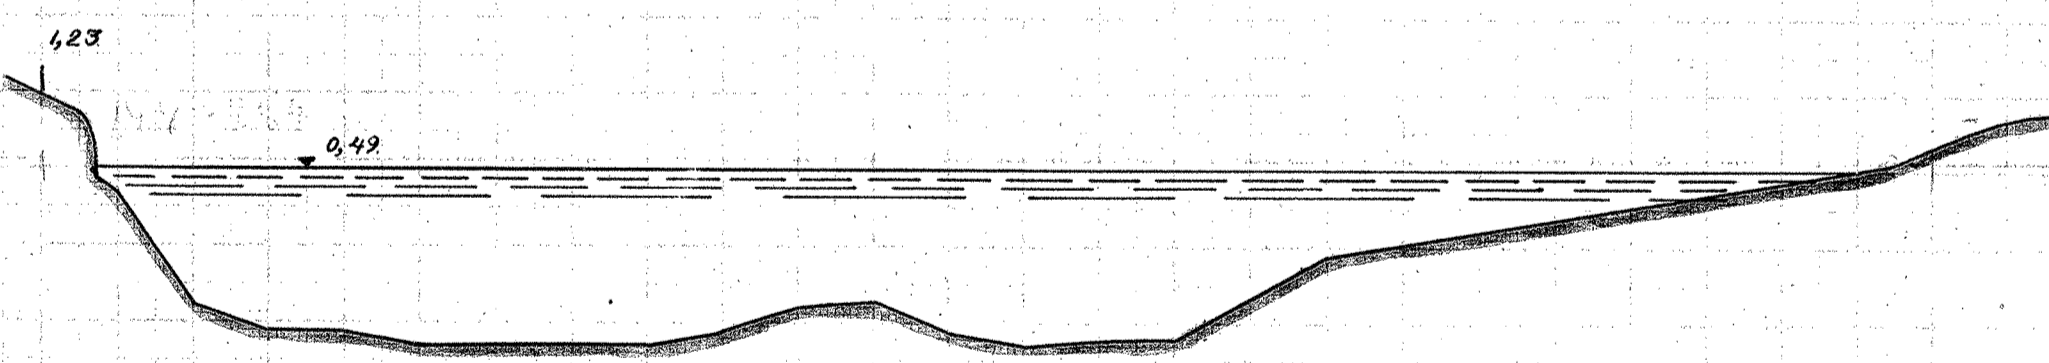


289+

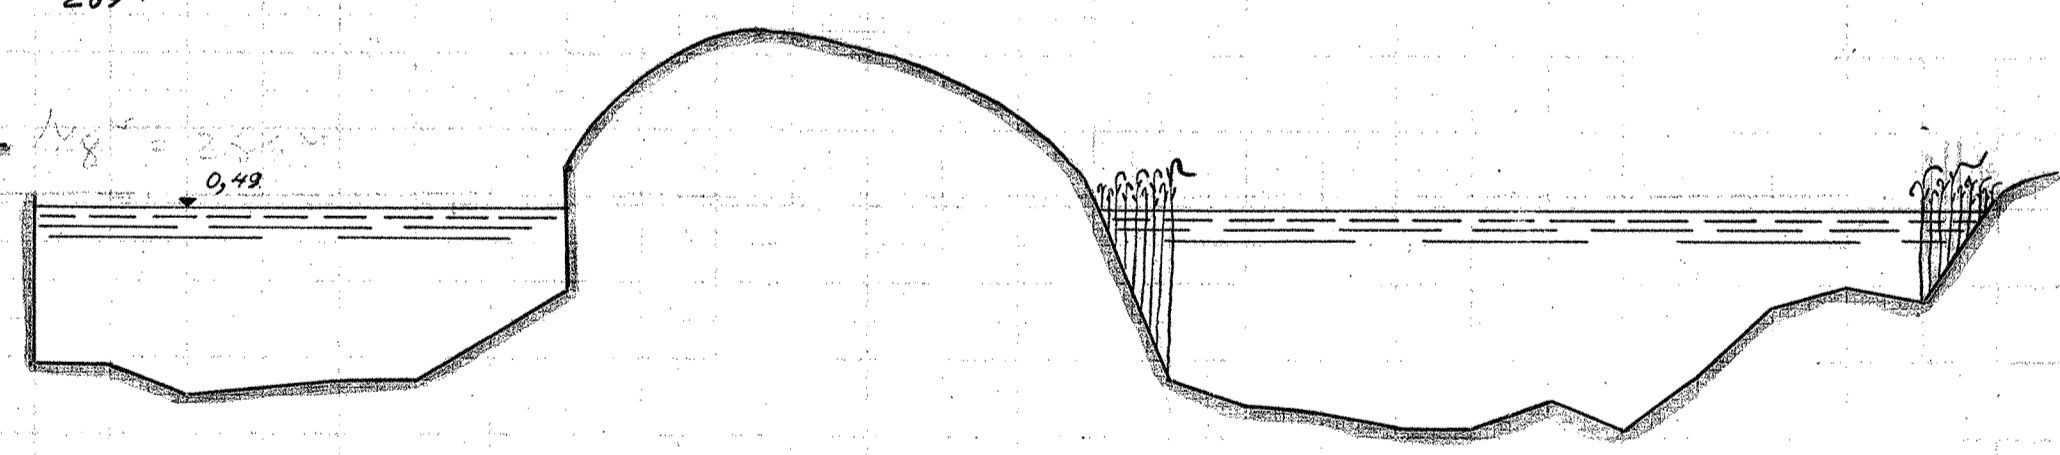


290.


SLUSE VED FISKERGAARD.

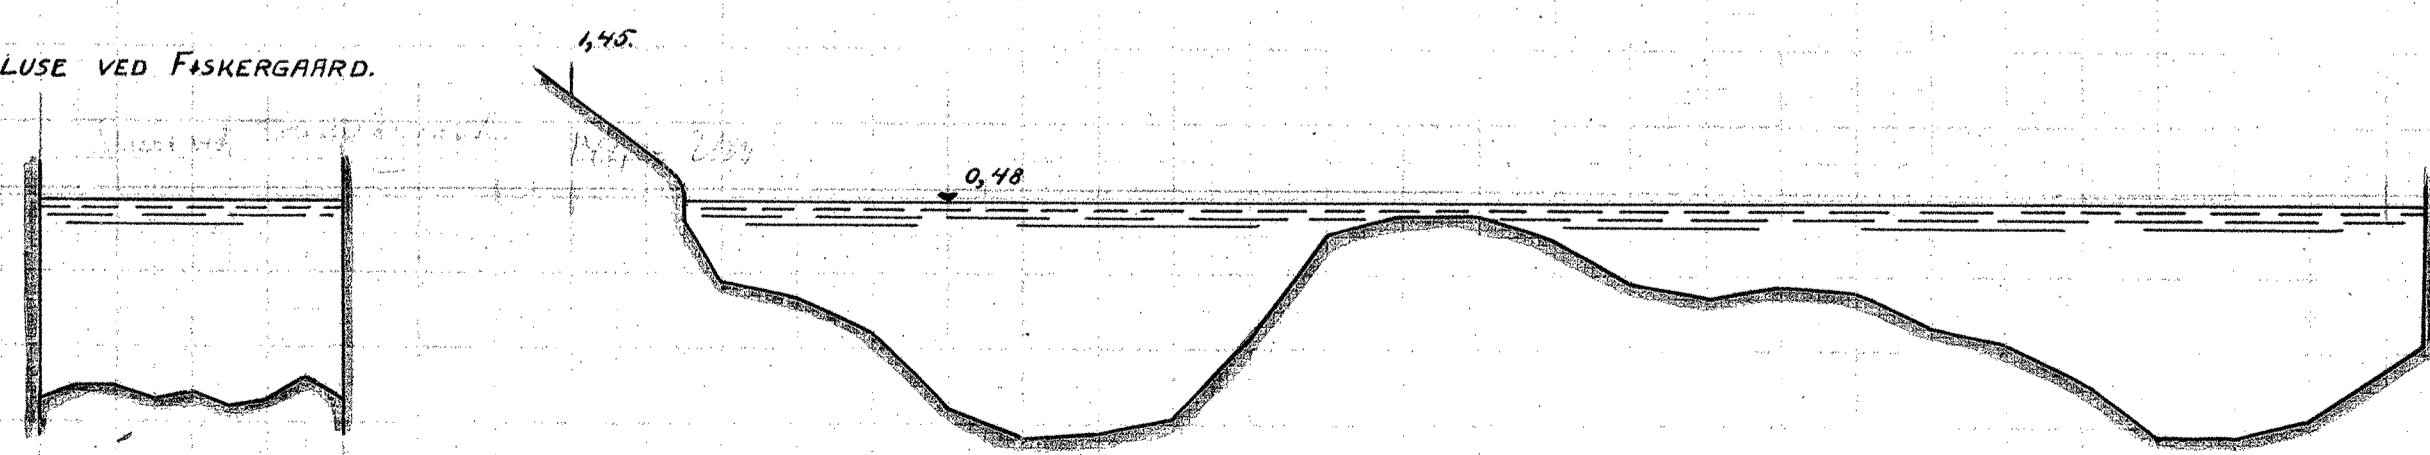

290+

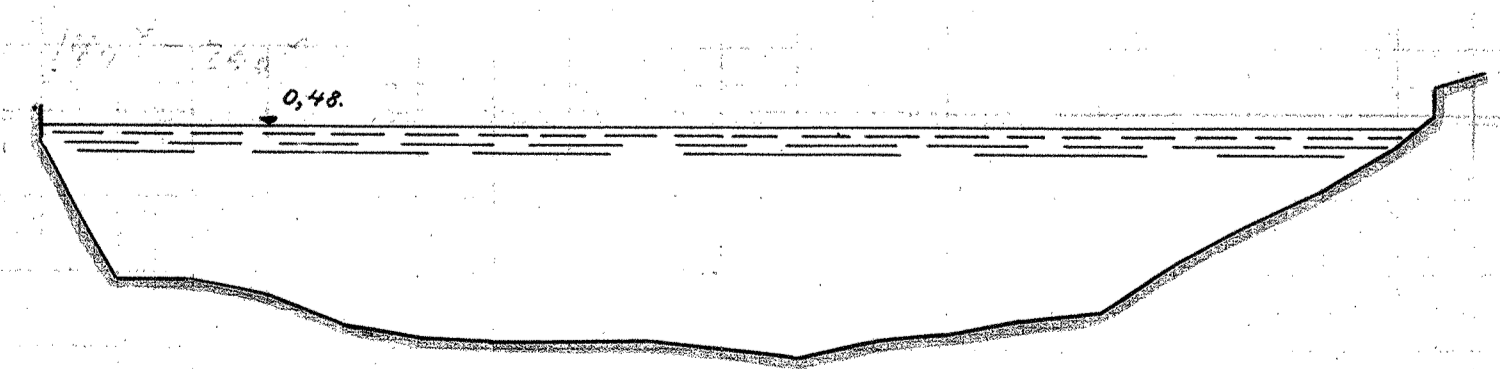

MAALESTOK FOR LÆNGDER 1:200.

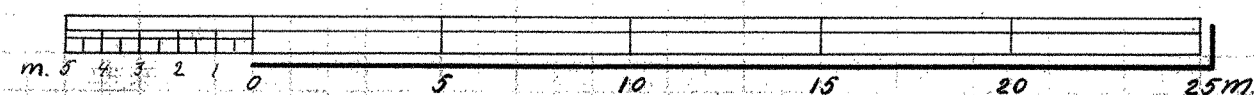

MAALESTOK FOR HØJDER 1:50.

