



TANGE - RANDERS.


291.

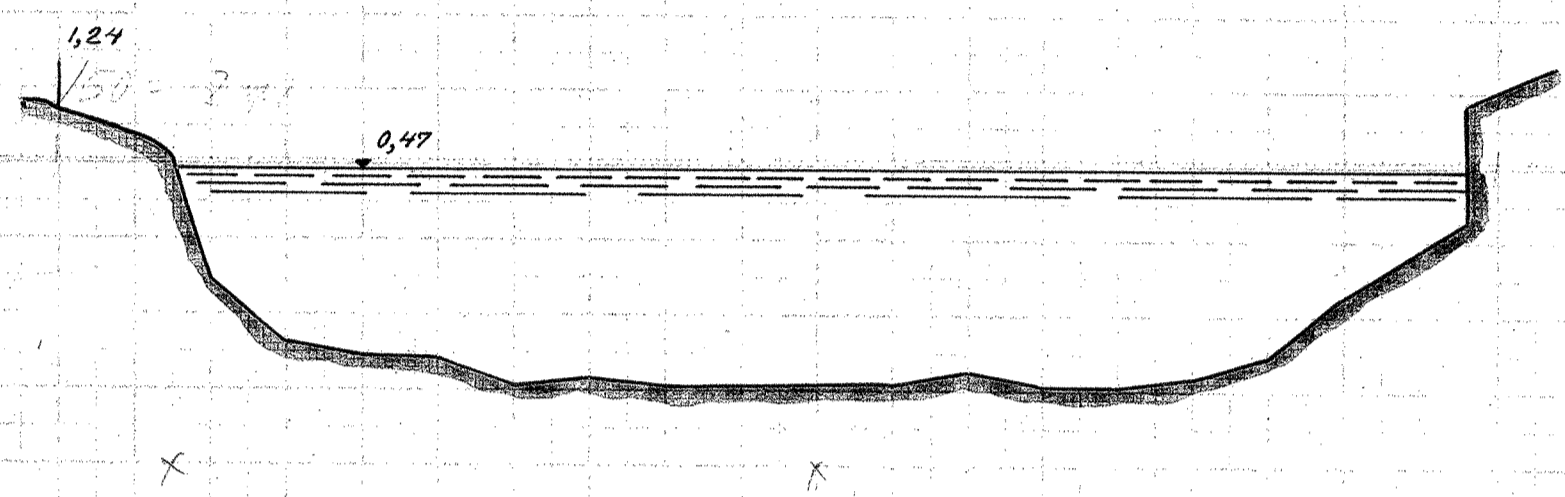


291+

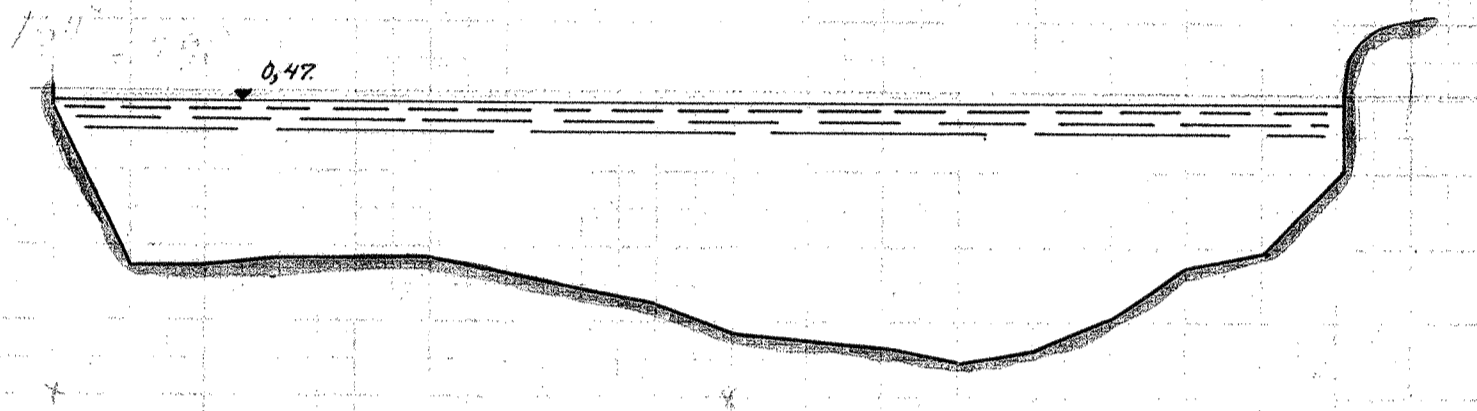


292.

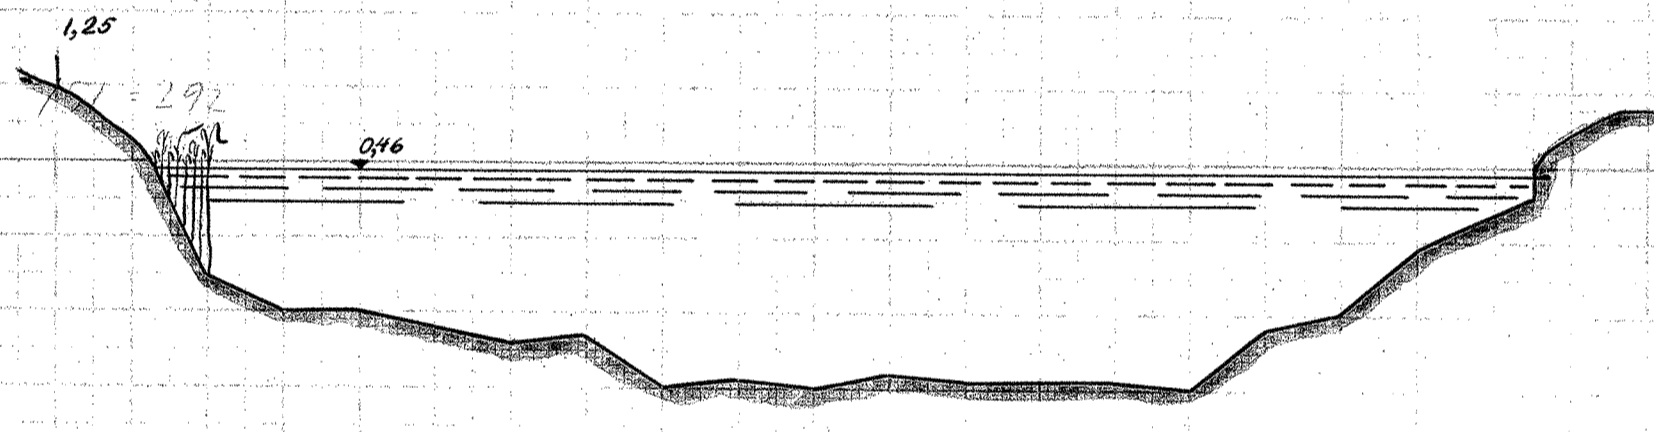


292+

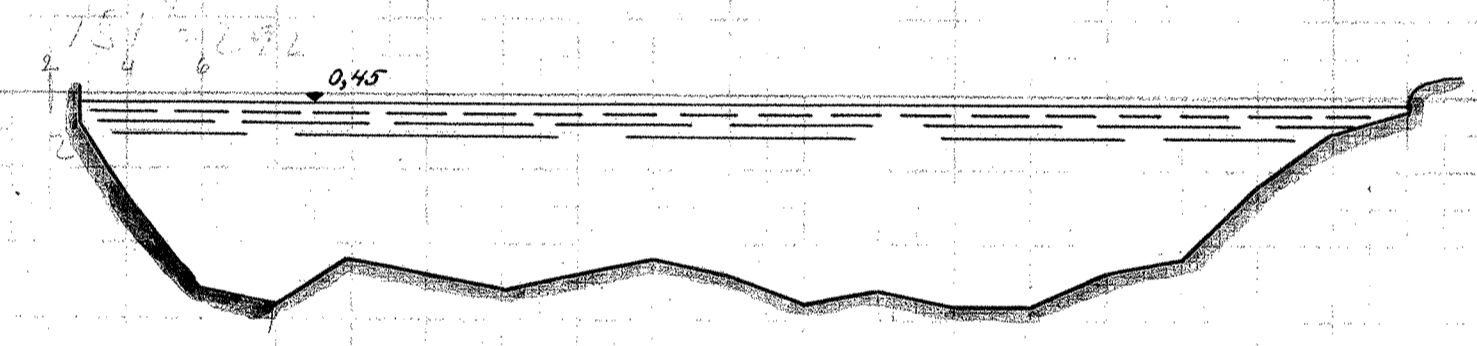


293.

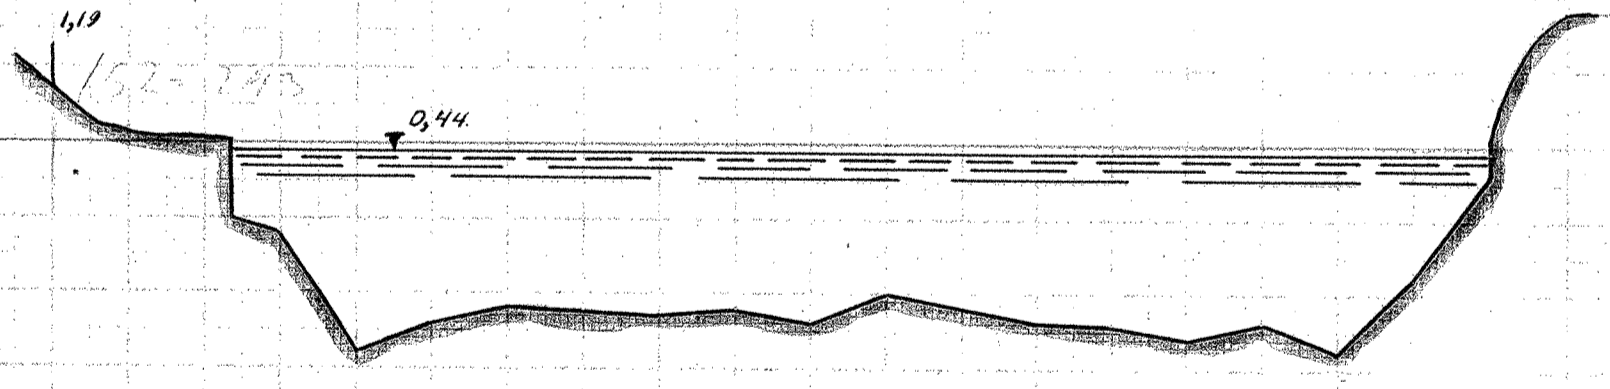


293+

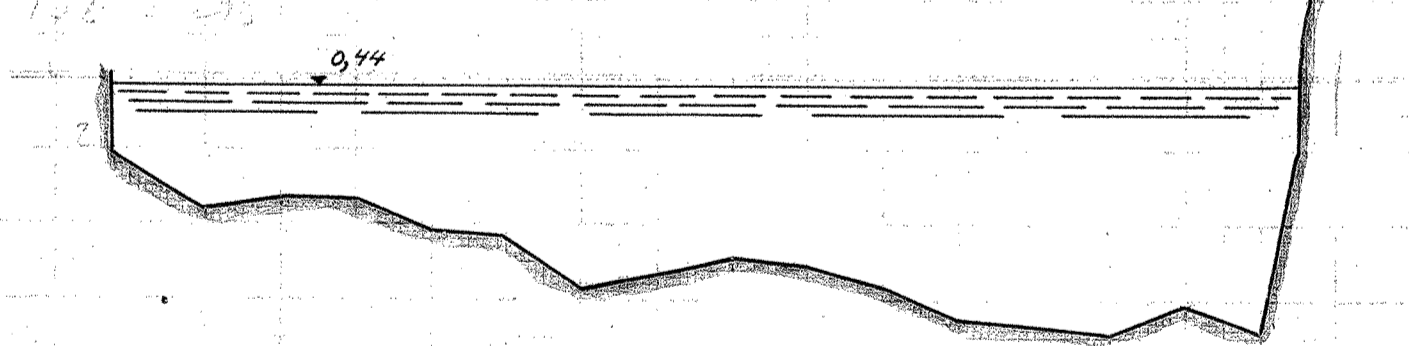


294.

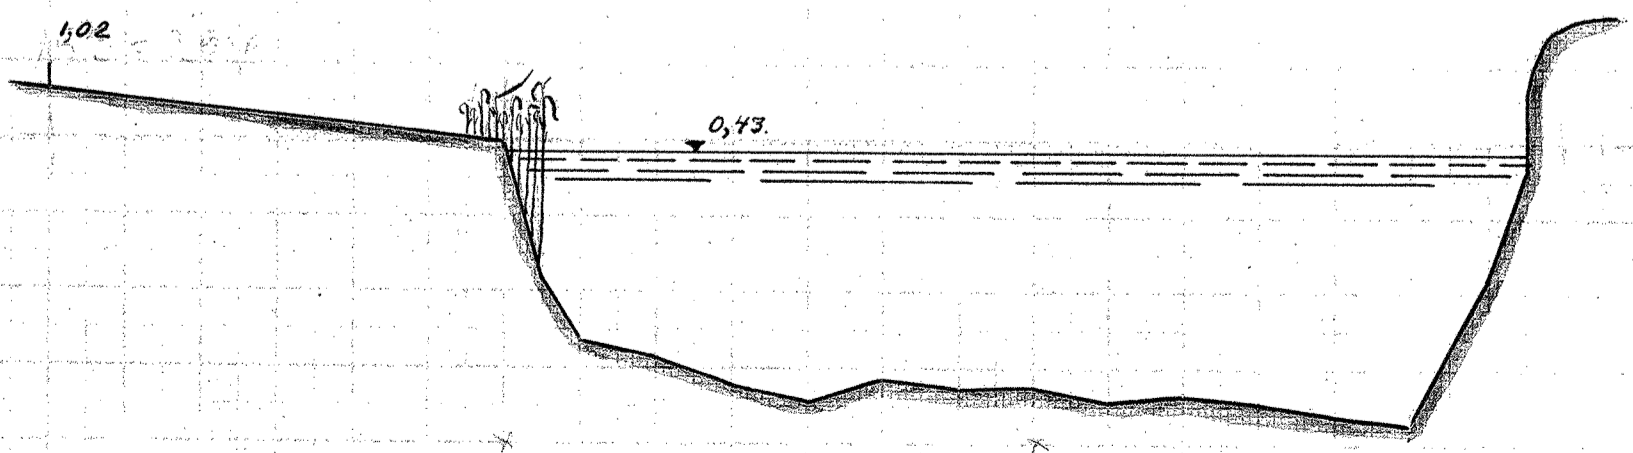

294+

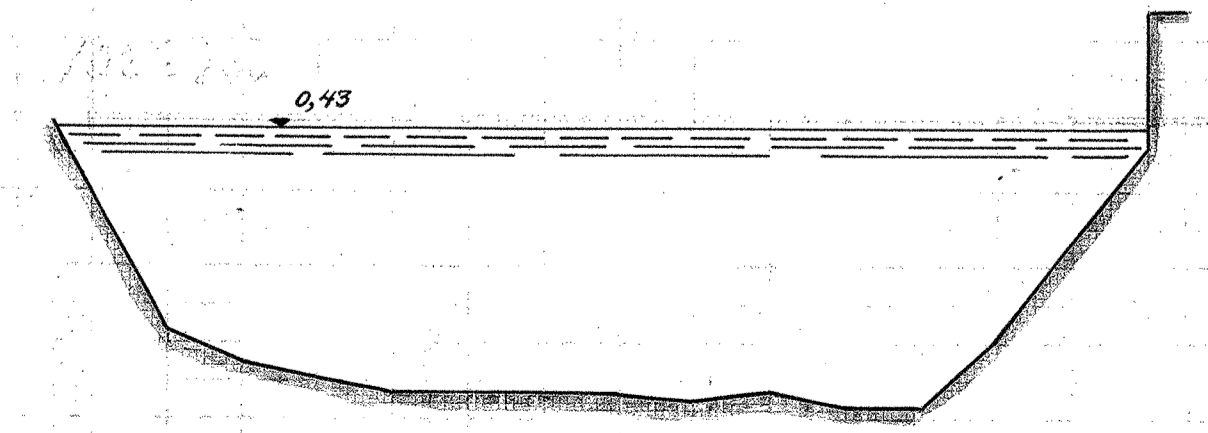

MÅLESTOK FOR LÆNGDER 1:200

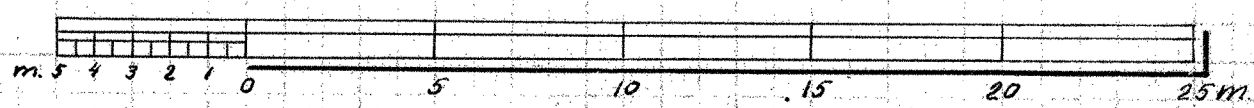

MÅLESTOK FOR HØJDER 1:50

