



154 = 199

TANGE - RANDERS.


299

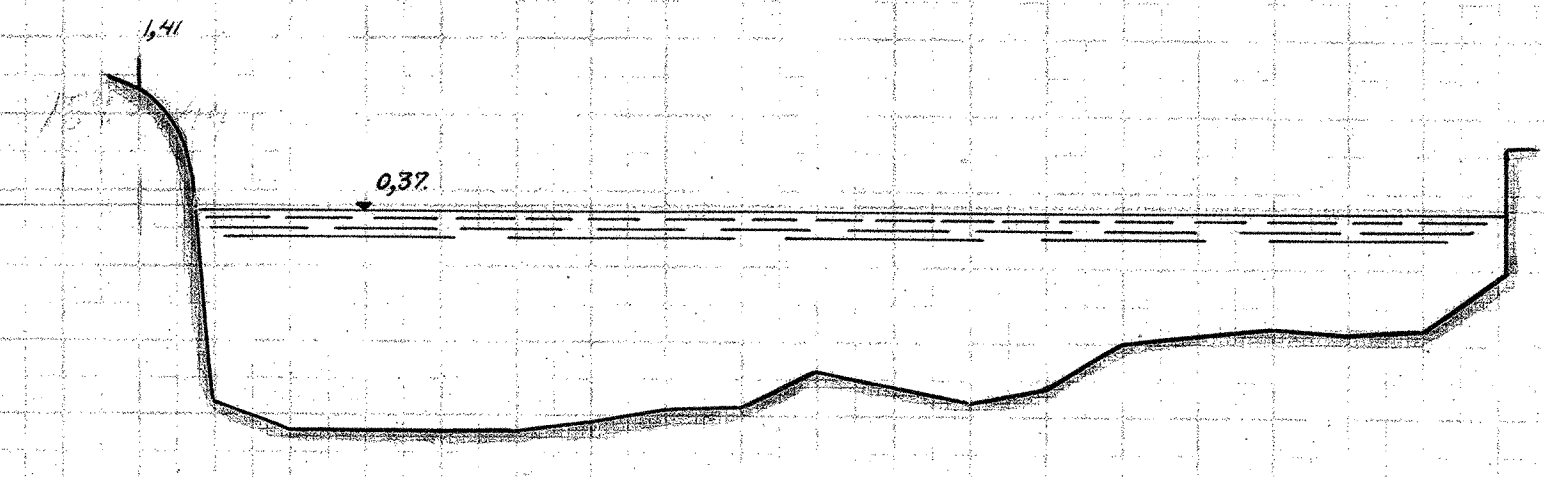


299+

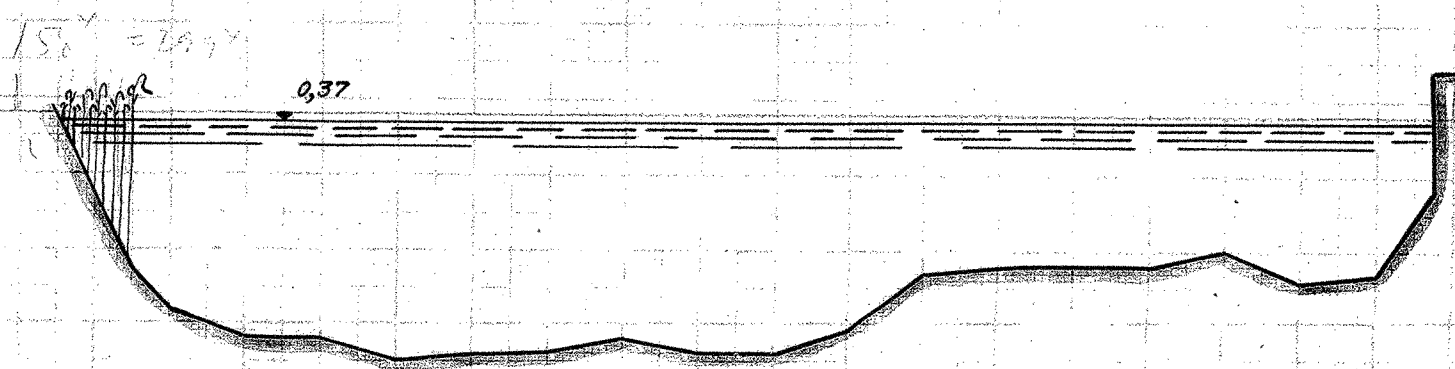


300

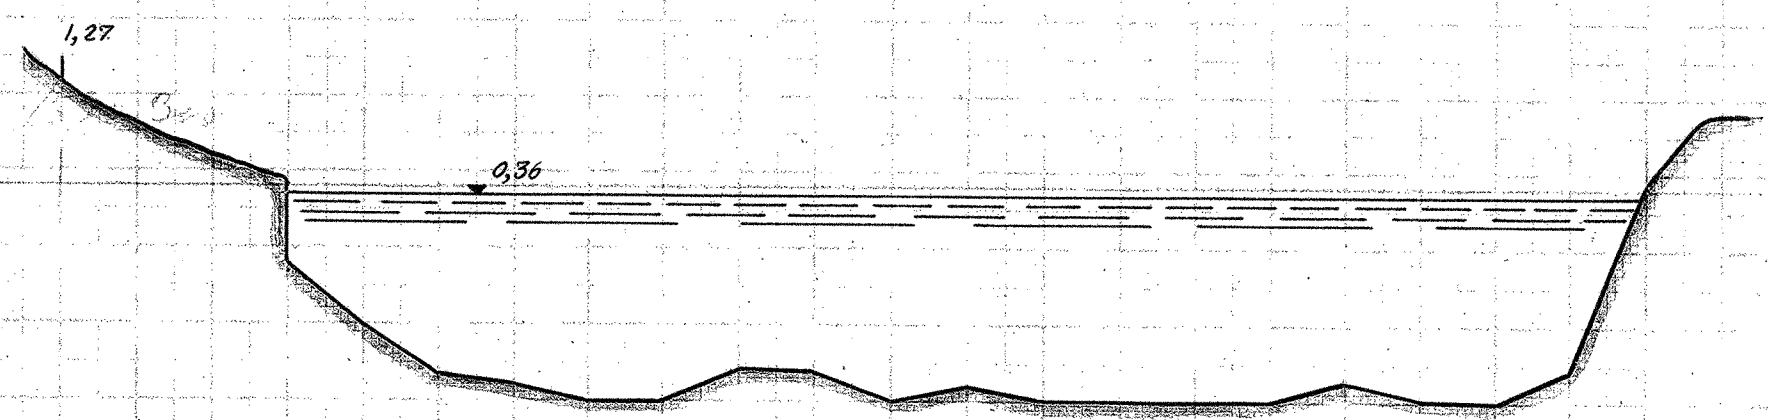


300+

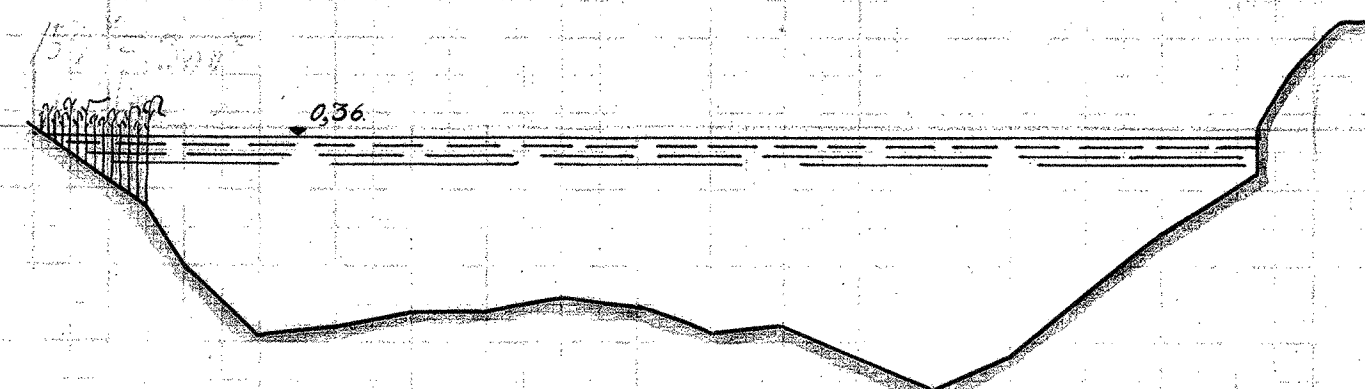


301

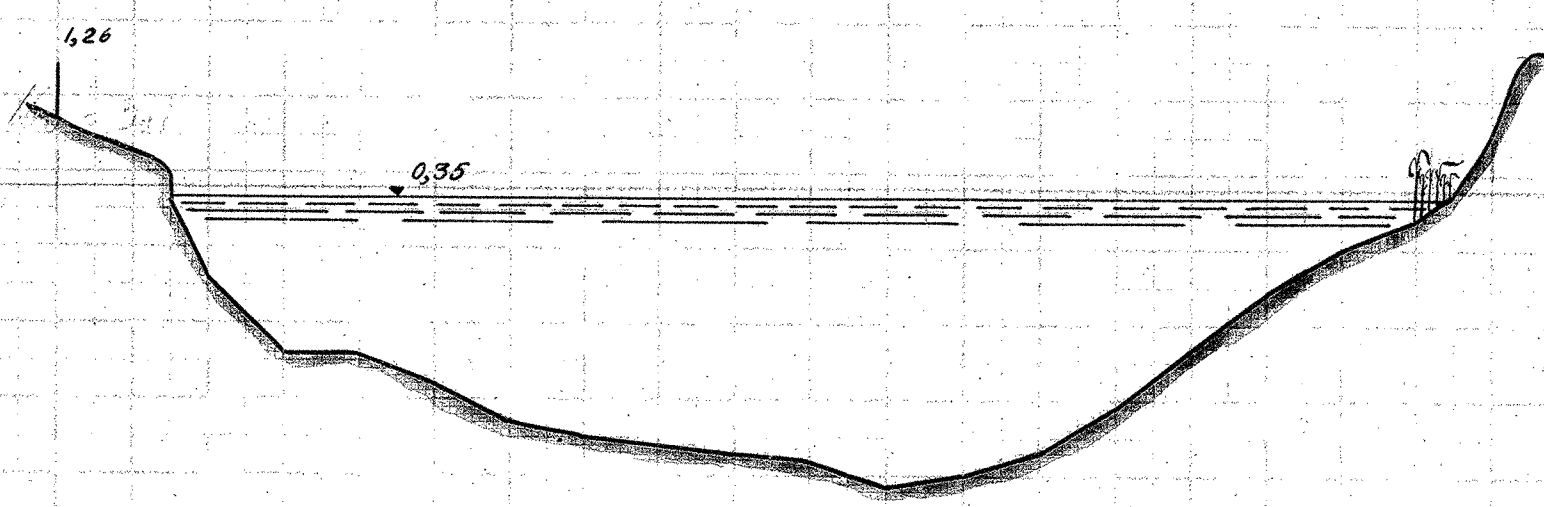


301+

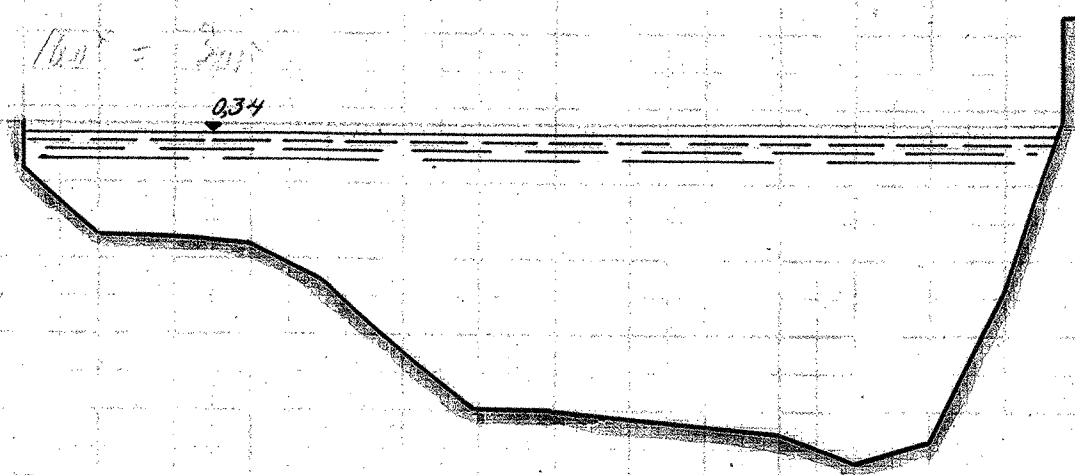


302.

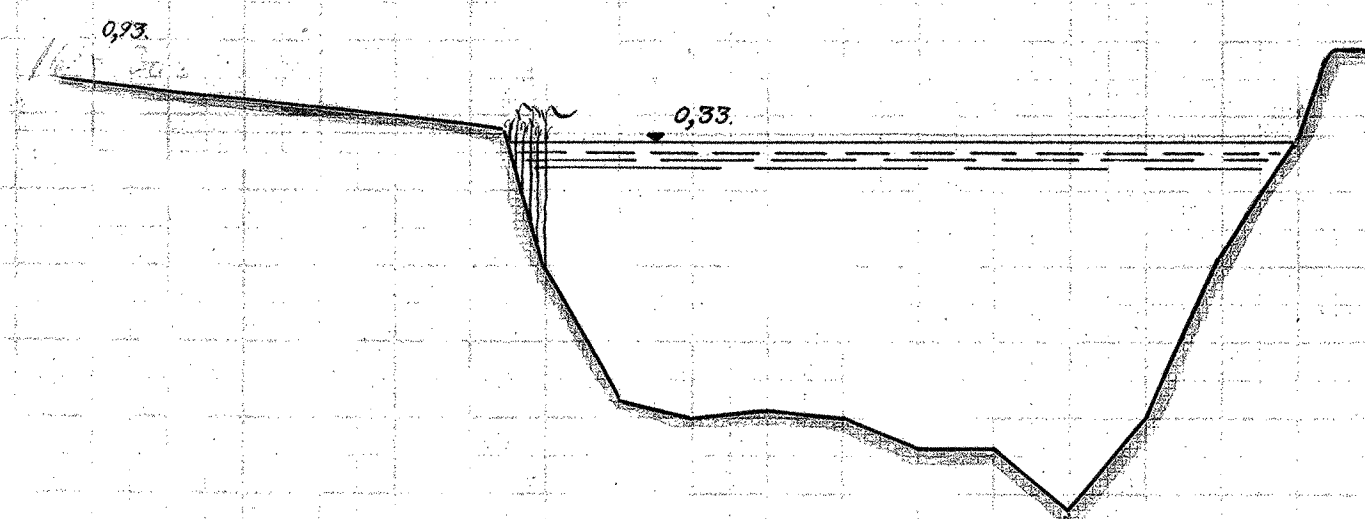


302+

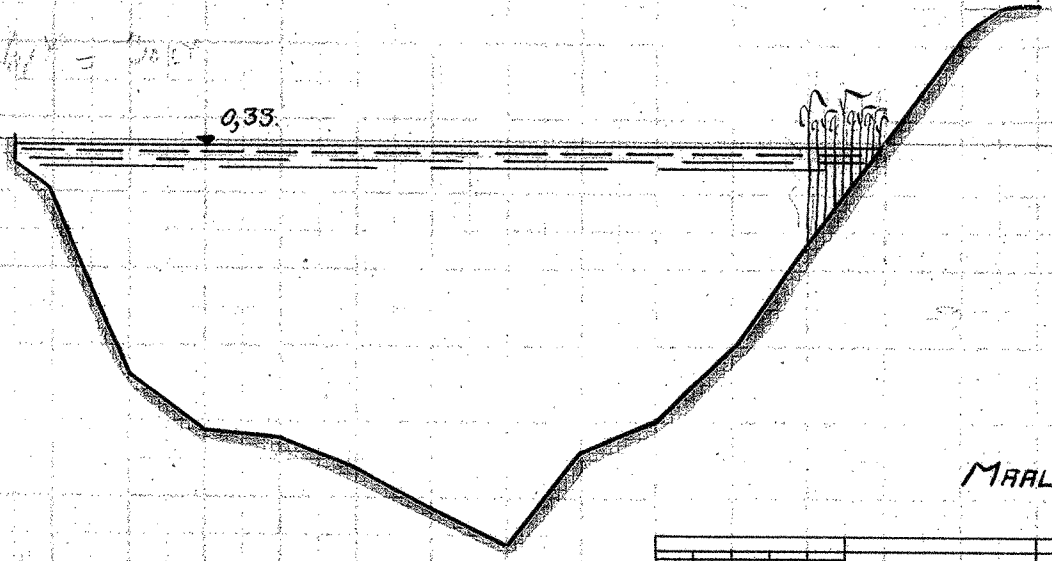

303.

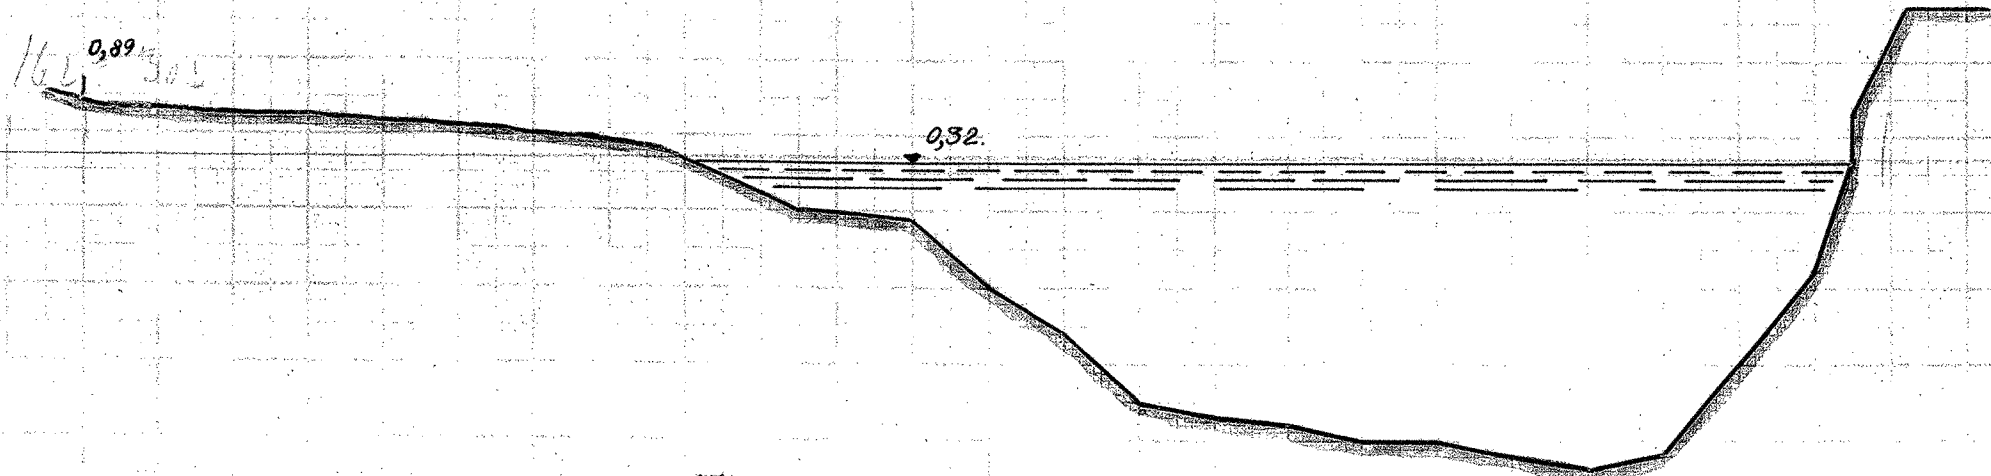

MAALESTOK FOR LÆNGDER 1:200

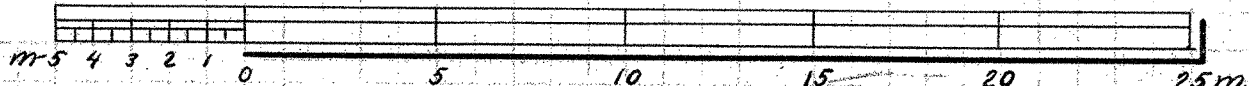

MAALESTOK FOR HØJDER 1:50

