



167 = 309

TANGE - RANDERS.


308.

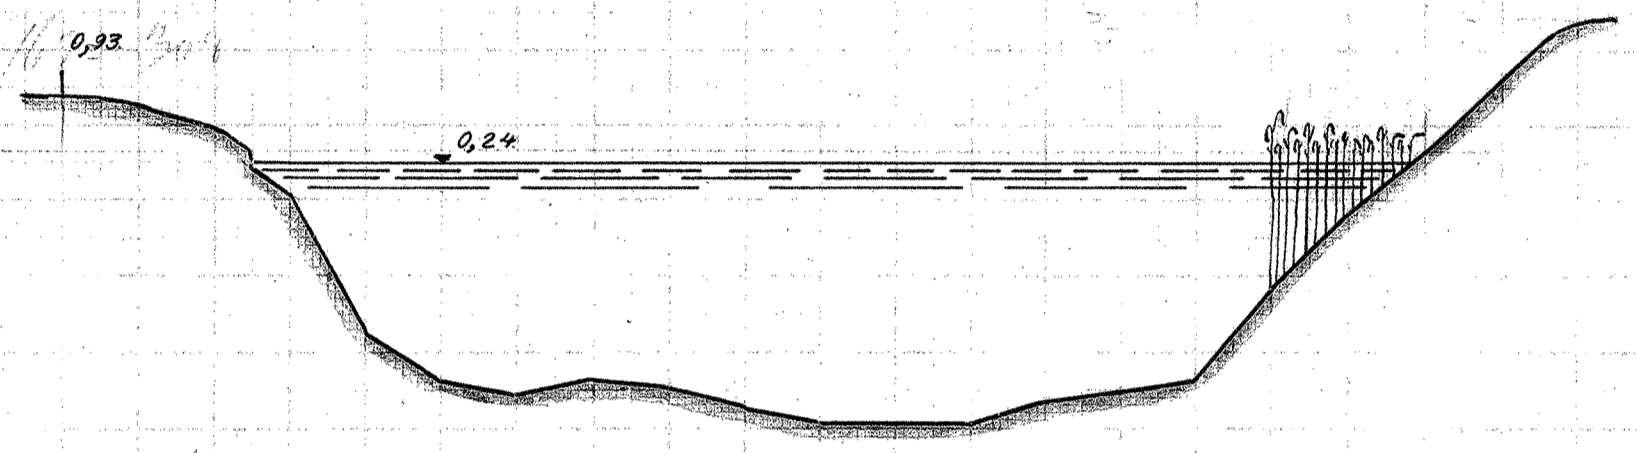


308+

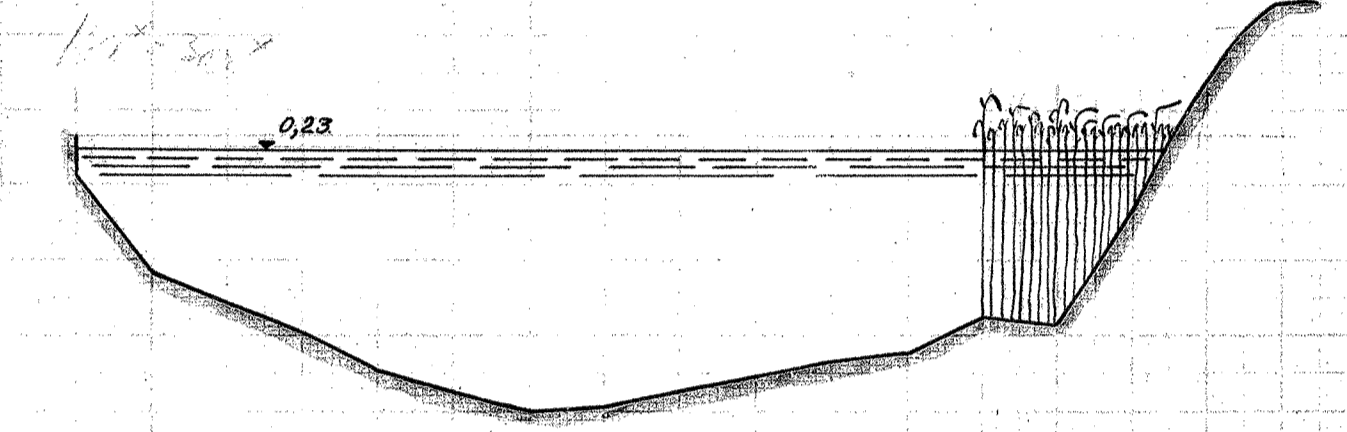


309.

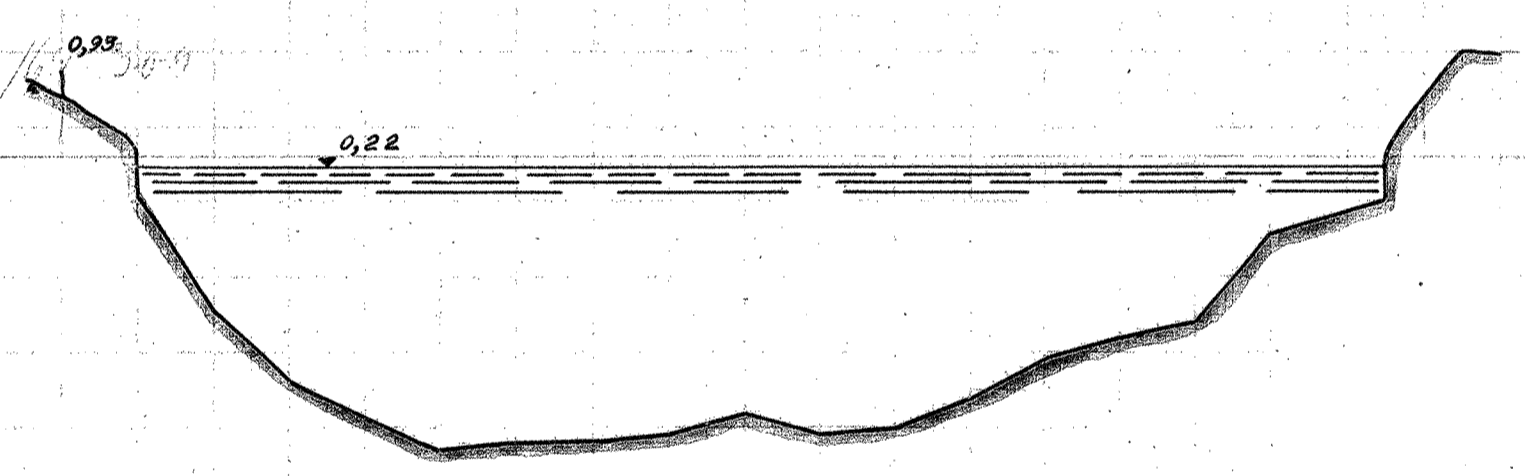


309+

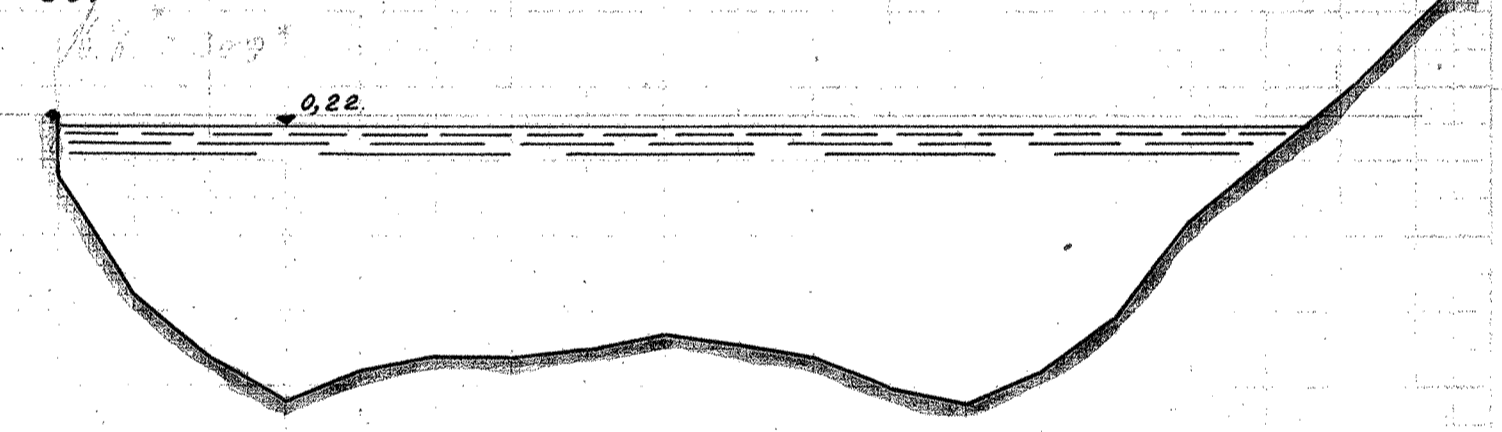


310.

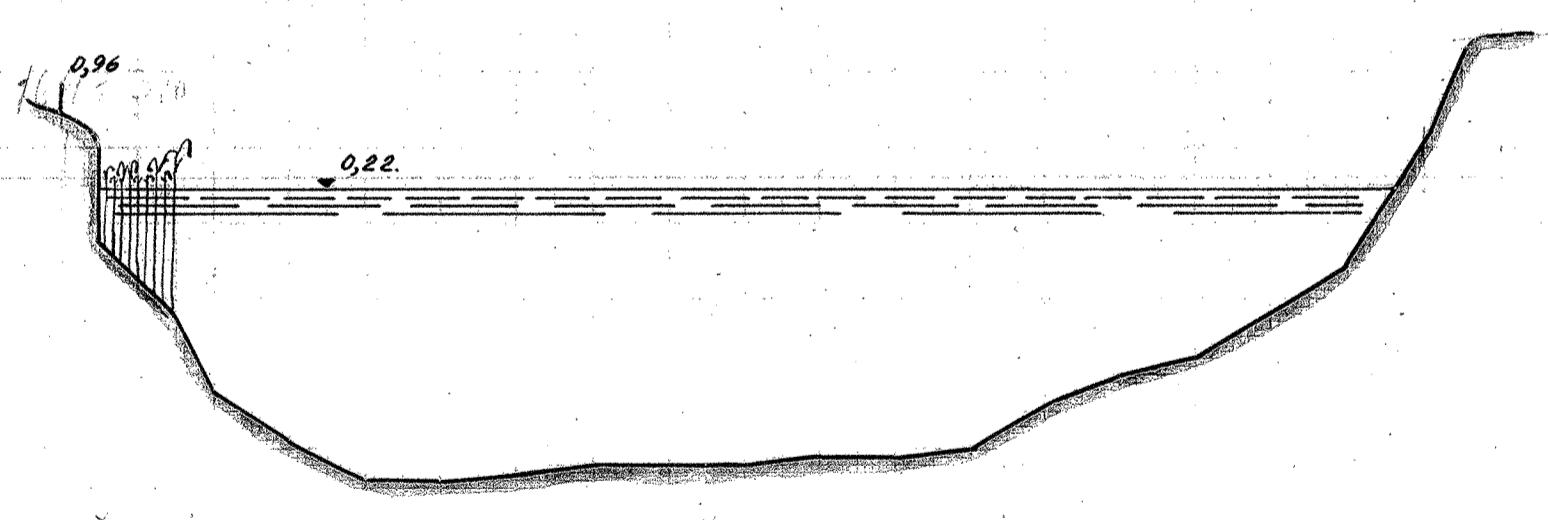


310+

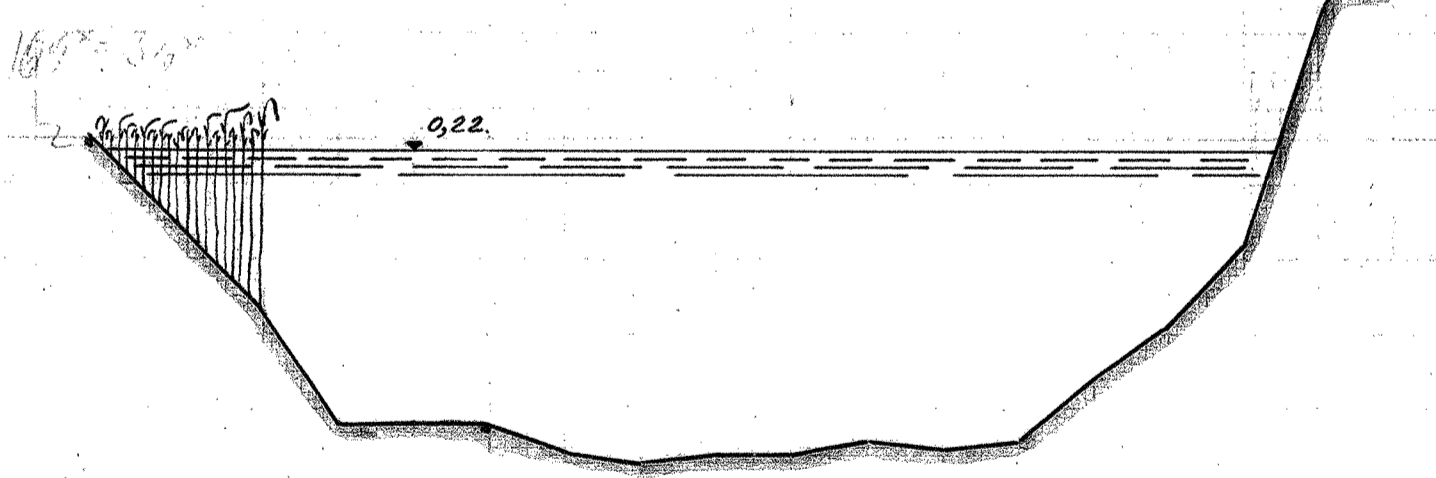

311.

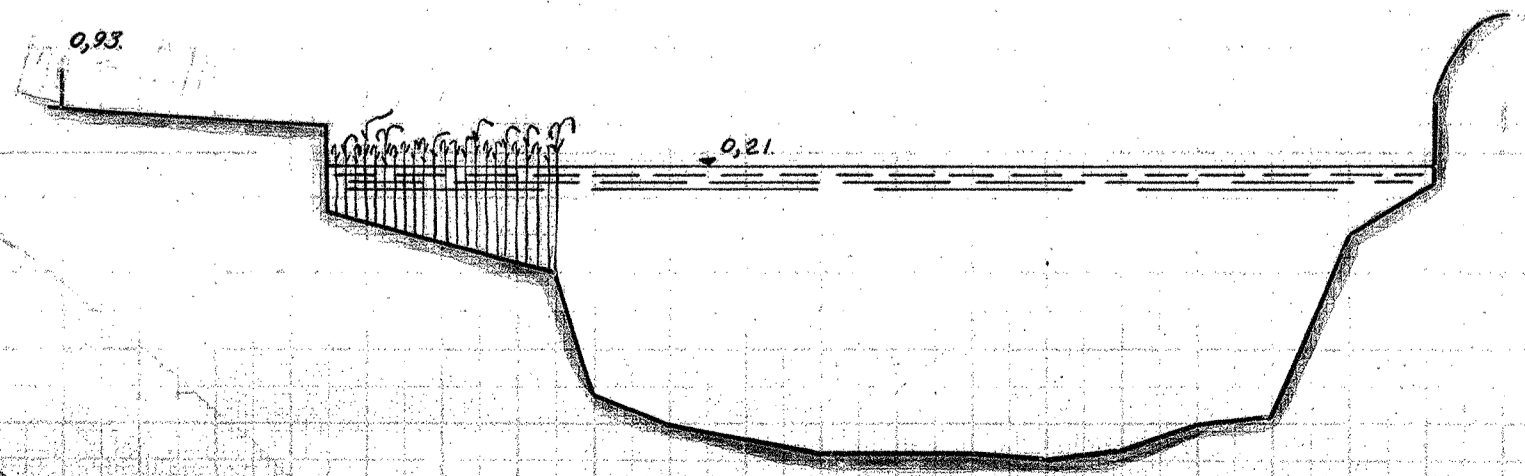

311+

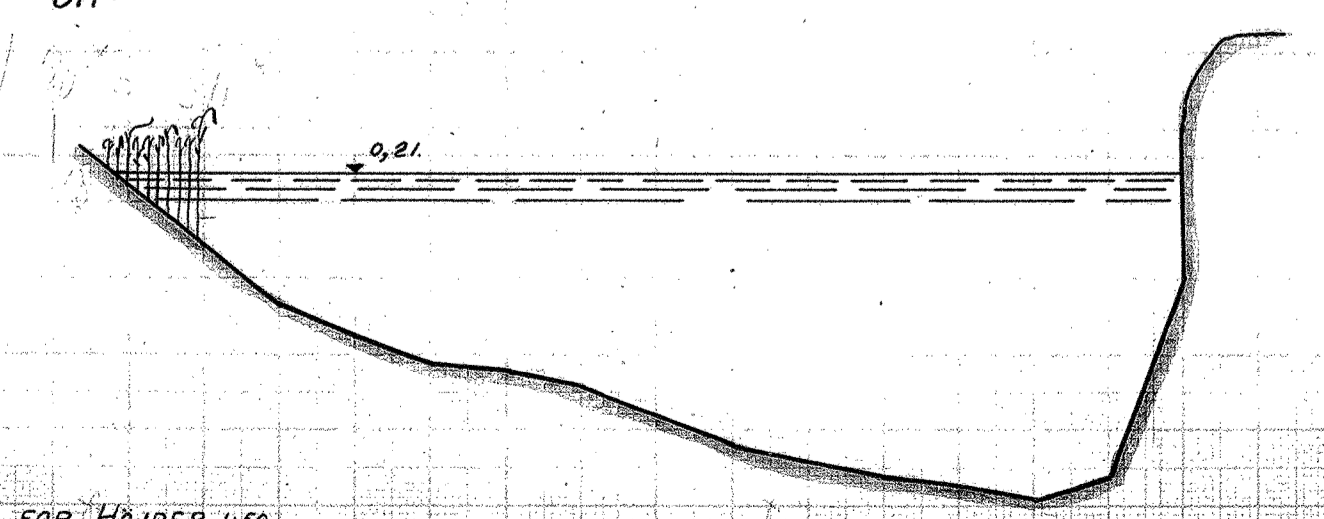

MÅLSTOK FOR LÆNGDER 1:200



MÅLSTOK FOR HØJDER 1:50



KART OG TEKNISKE BUREAU