



1:1 = 324

TRÄNGE - RÄNDERS.

324

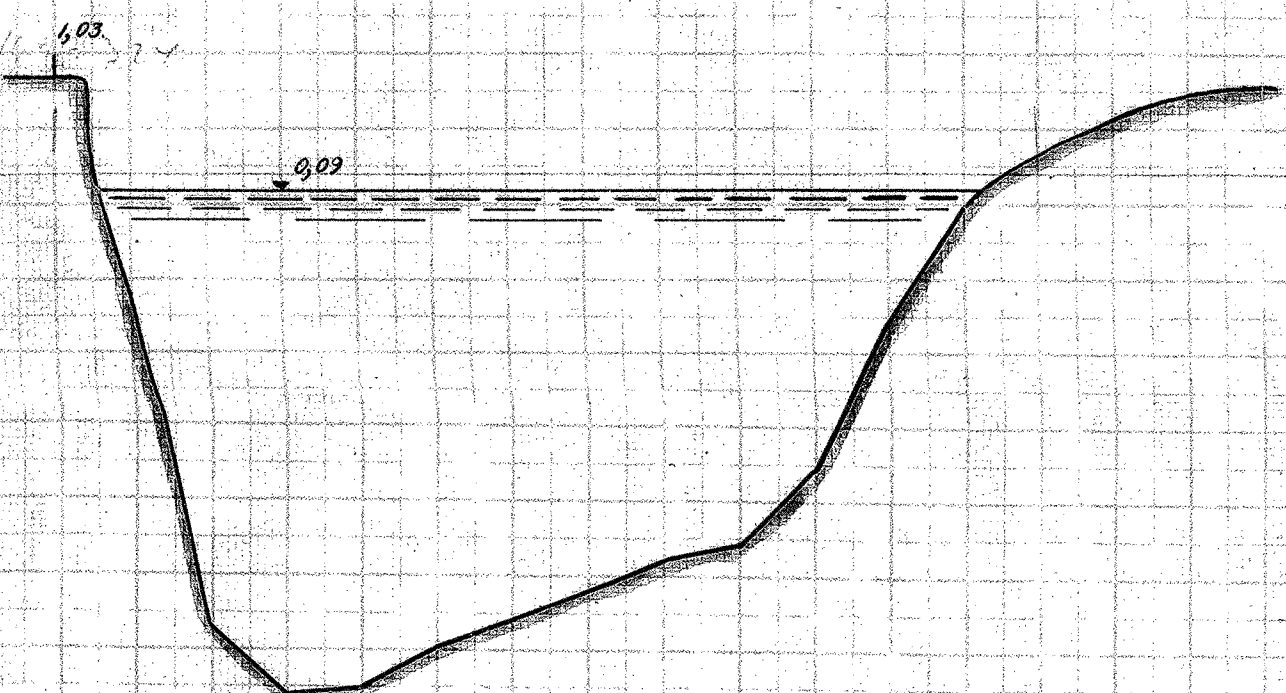


324+

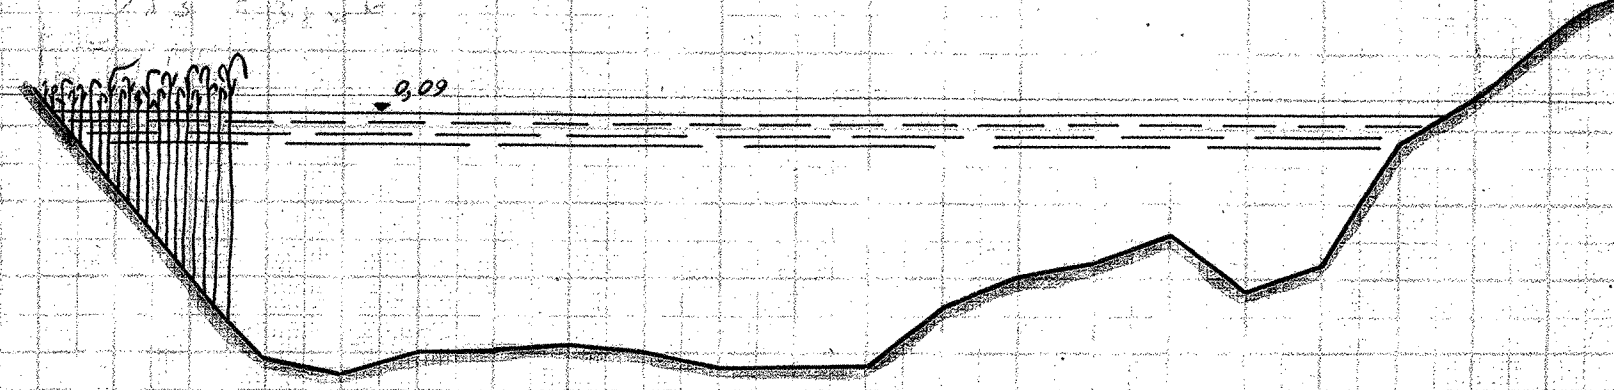


325




325+

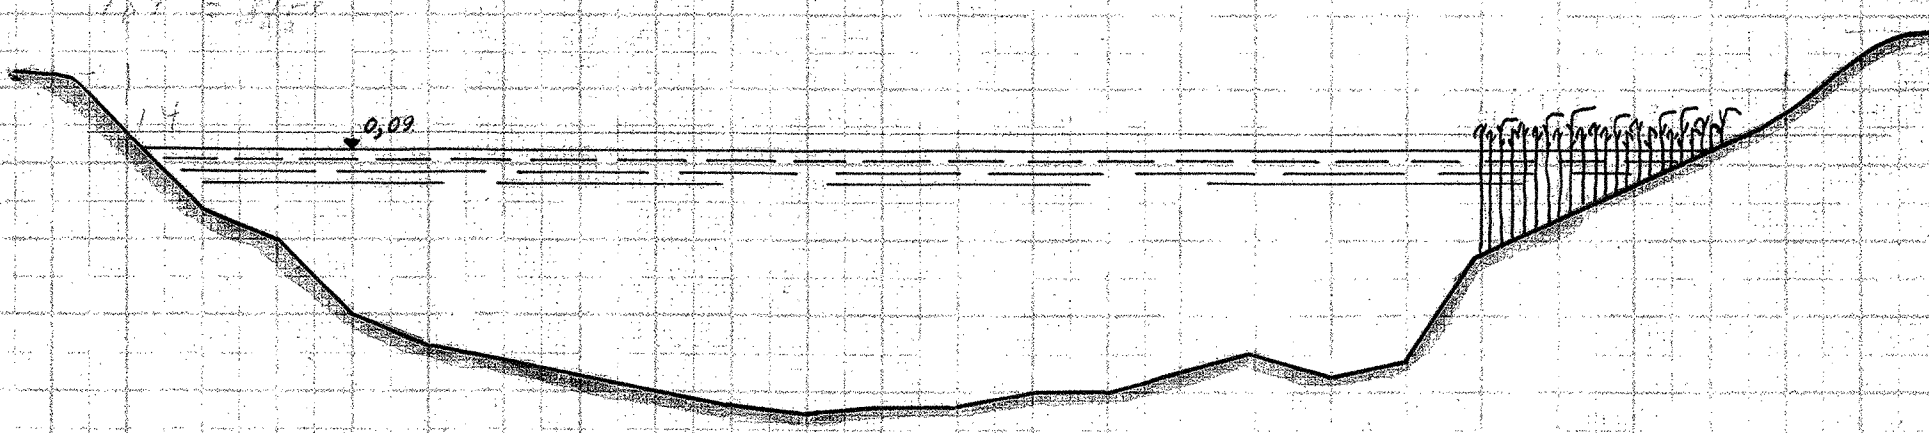


326

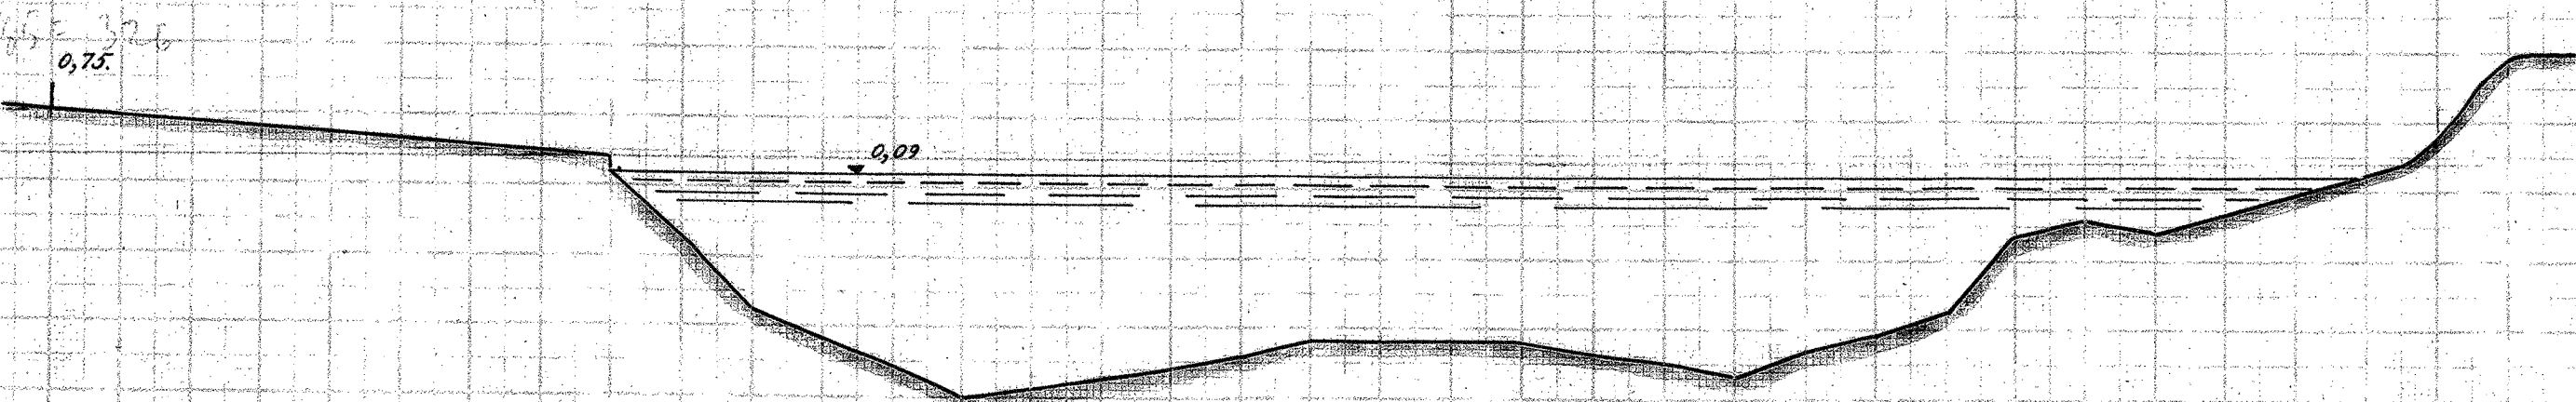

327

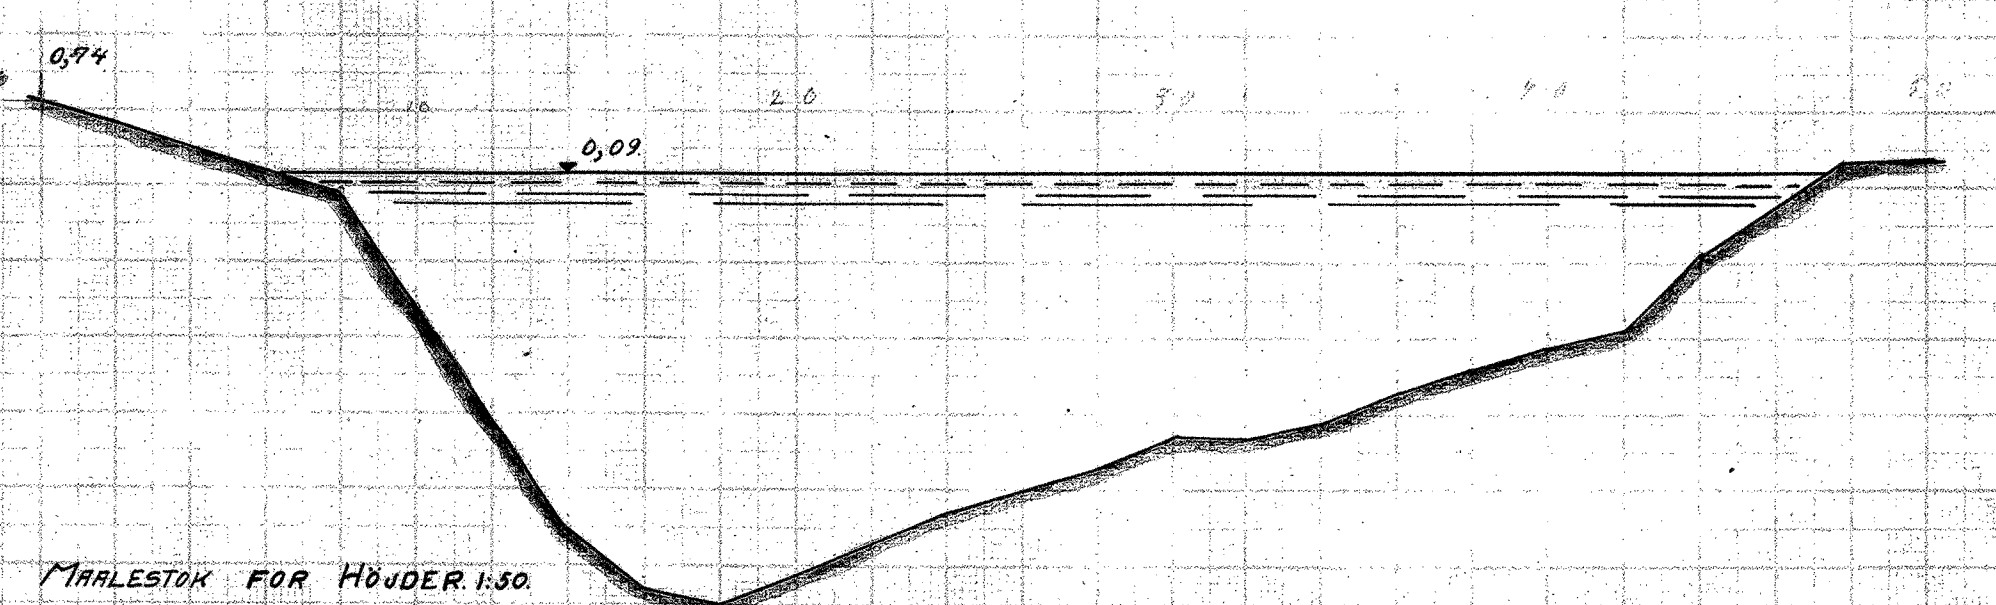

326+

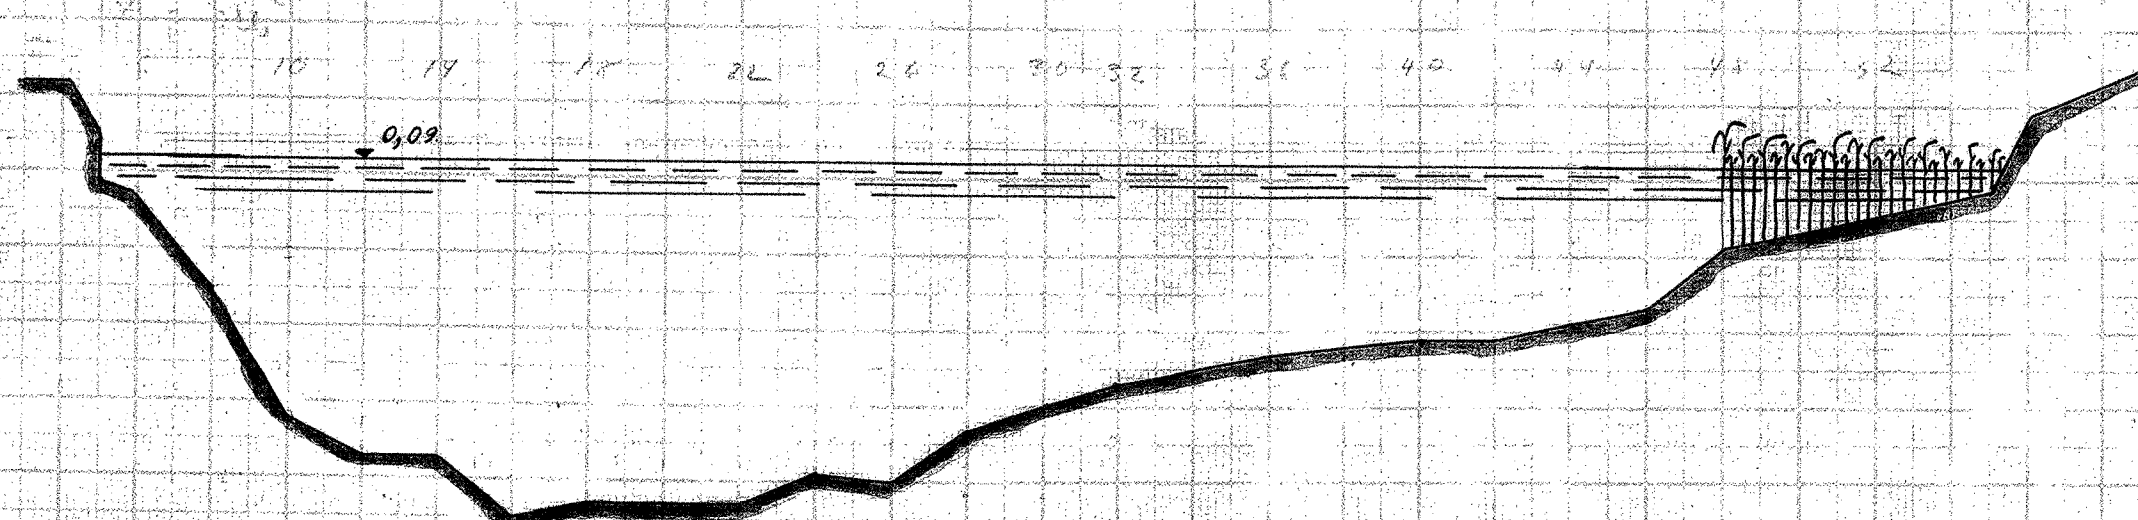

MÄRLESTOK FÖR LÄNGDER 1:200

MÄRLESTOK FÖR HÖJDER 1:50

