




TANGE-RANDERS.
327+

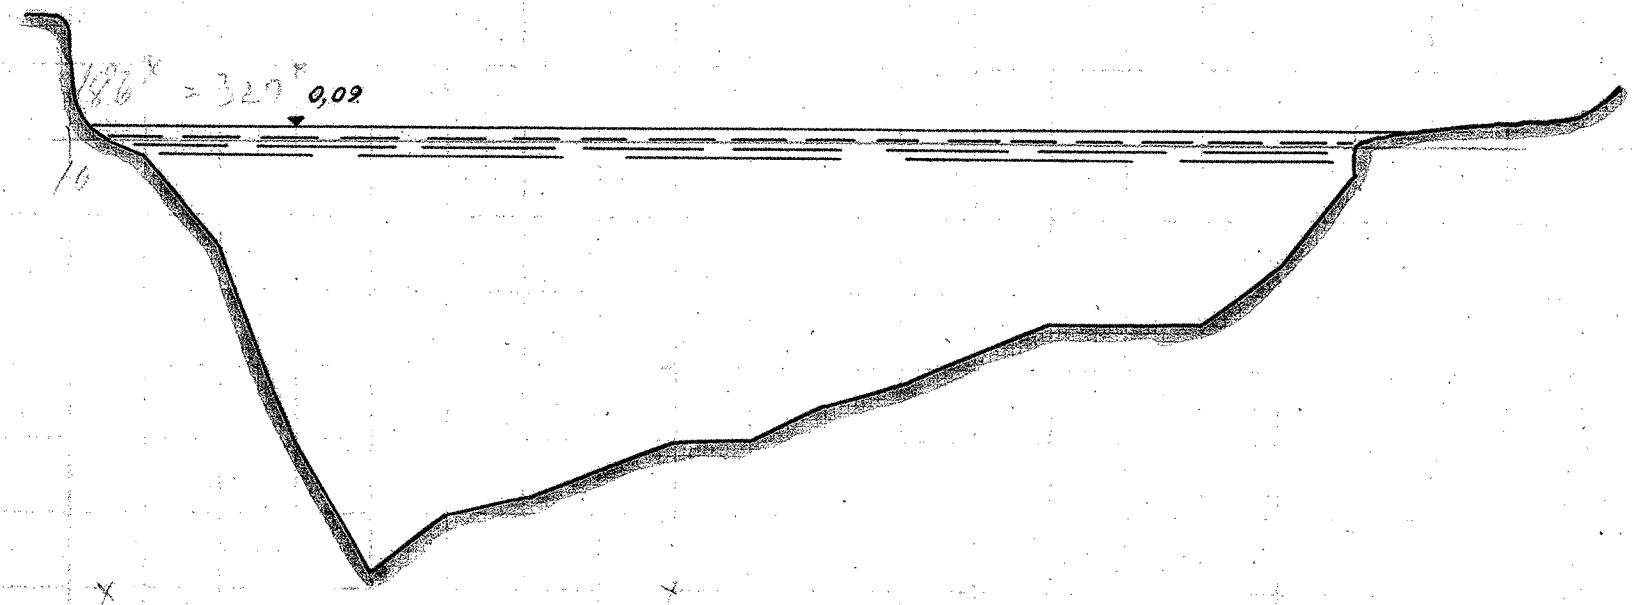


328.

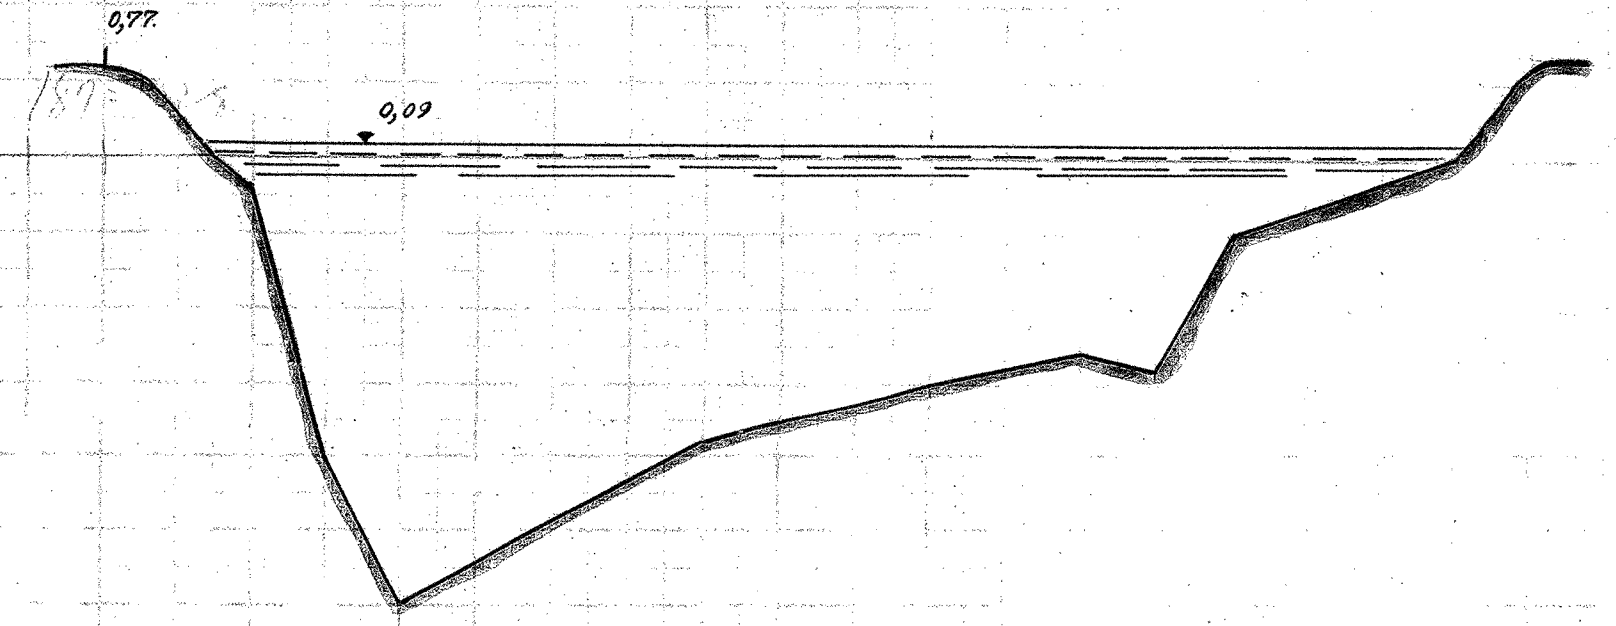


328+

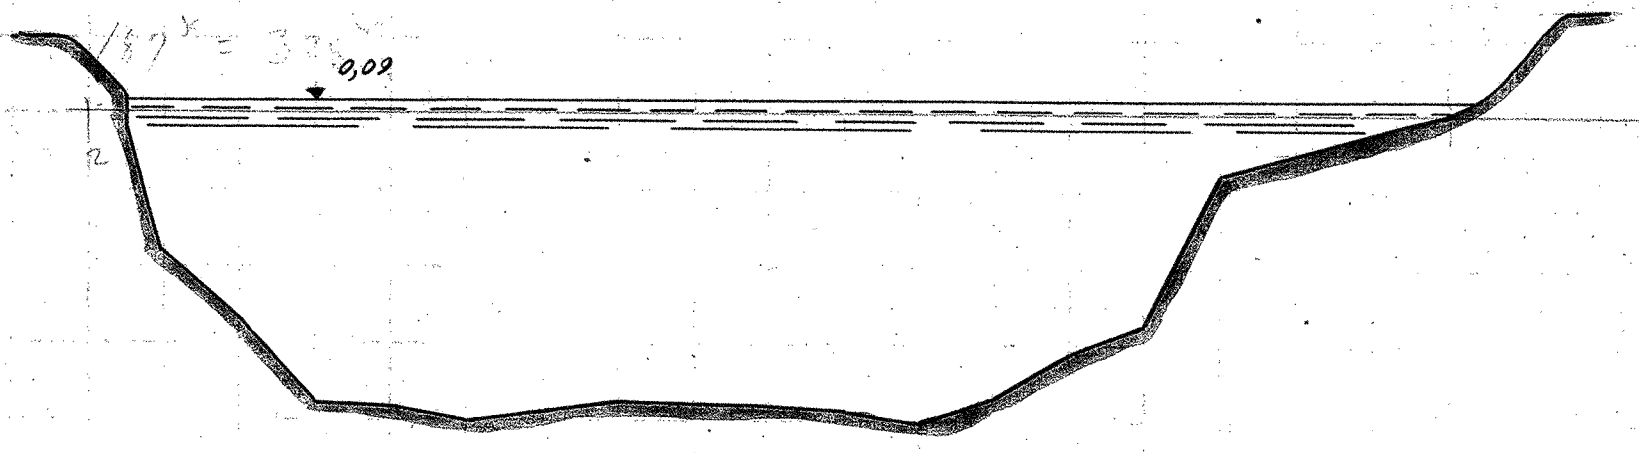


329.

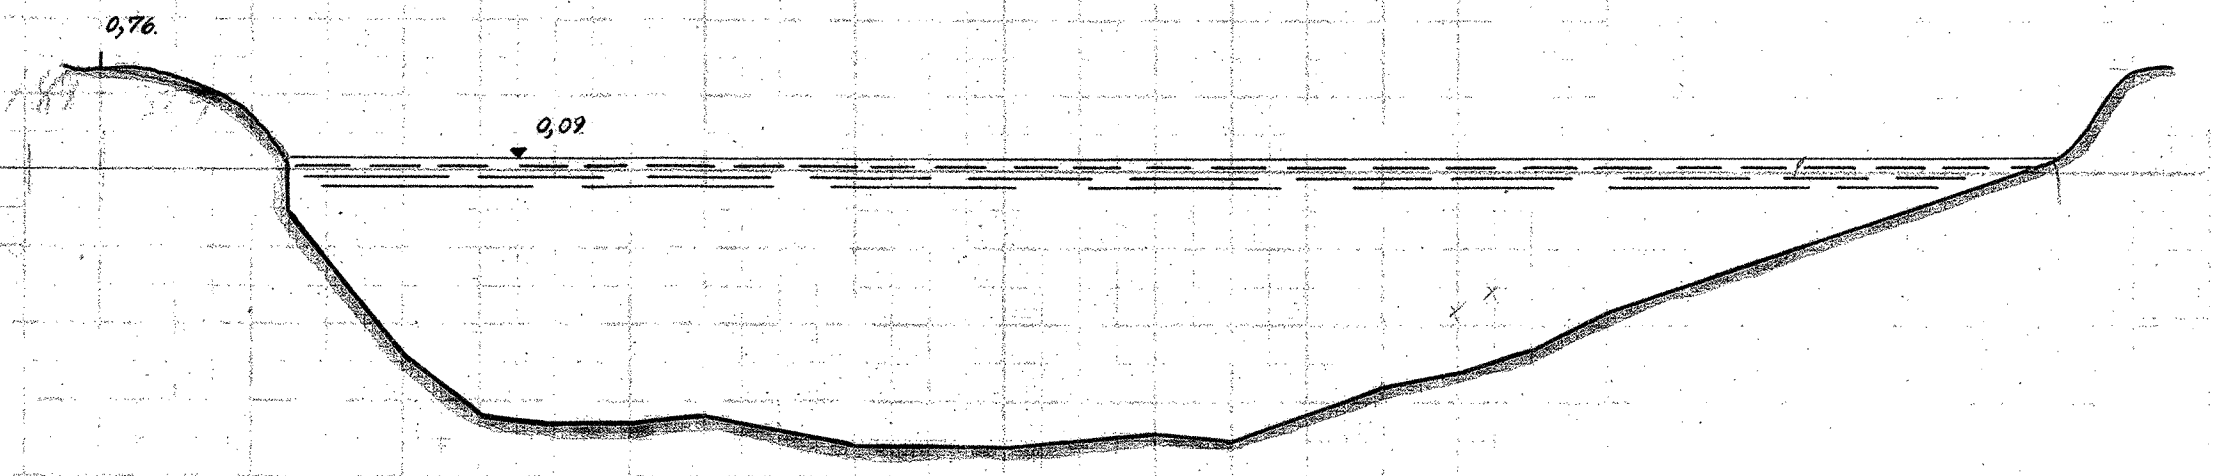


329+

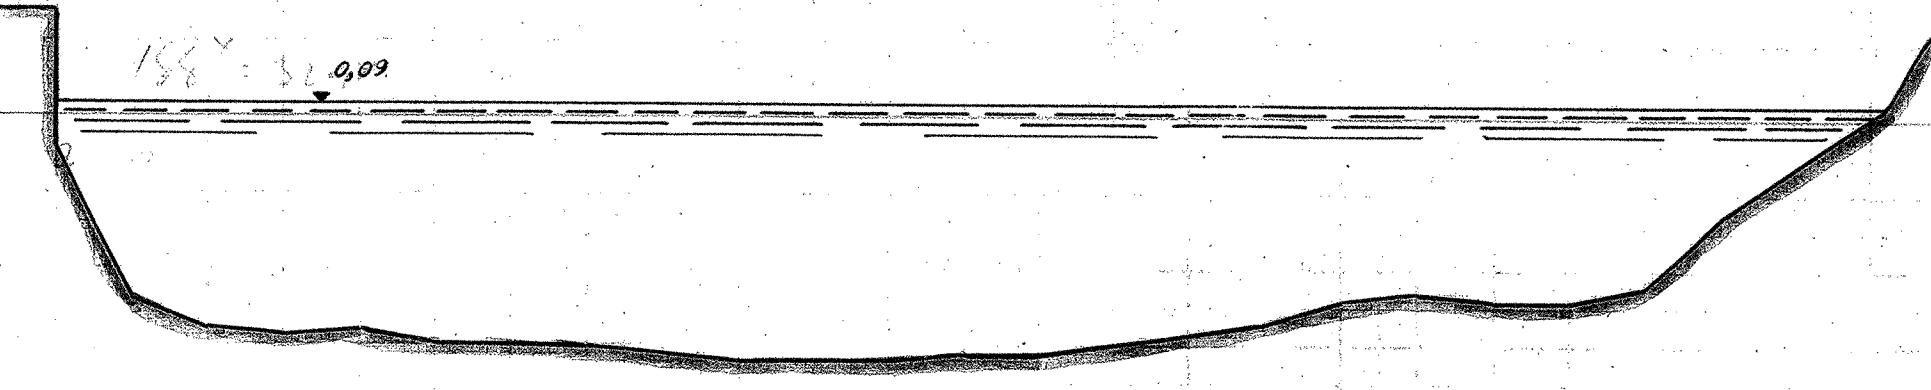


330.

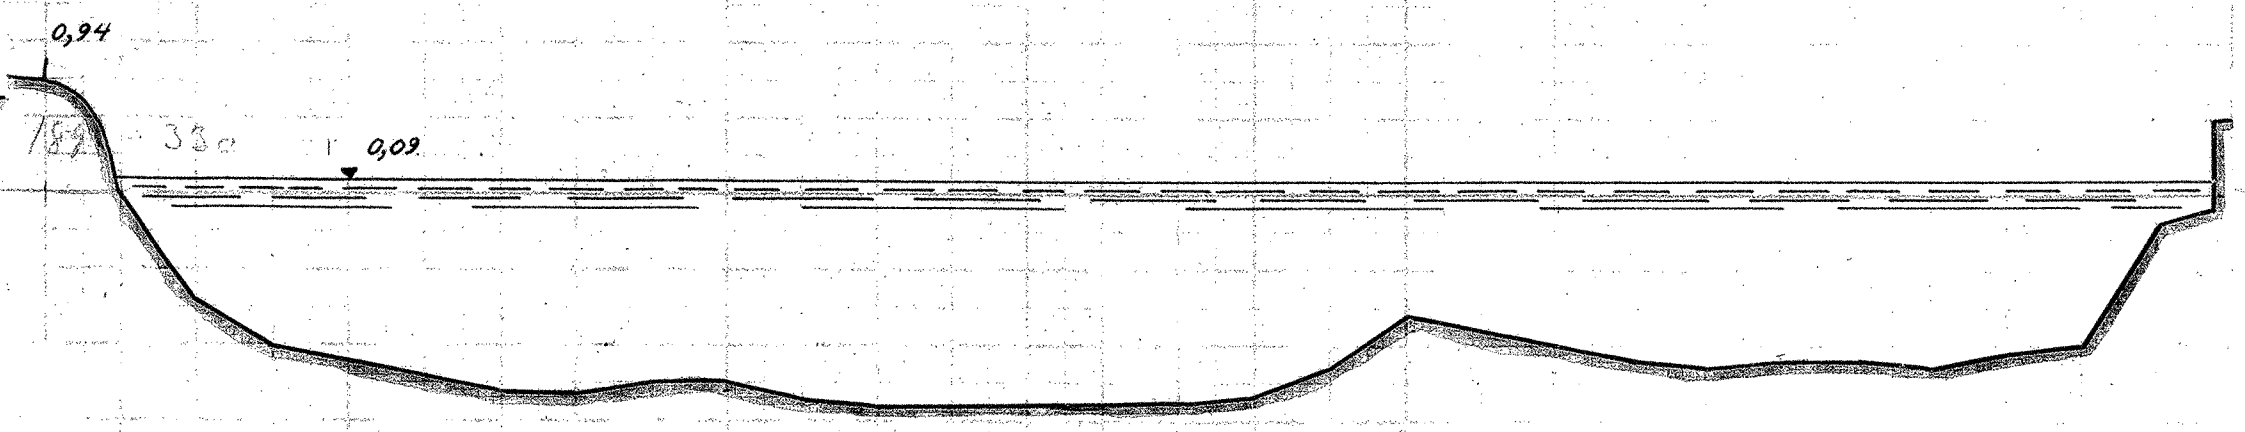


330+

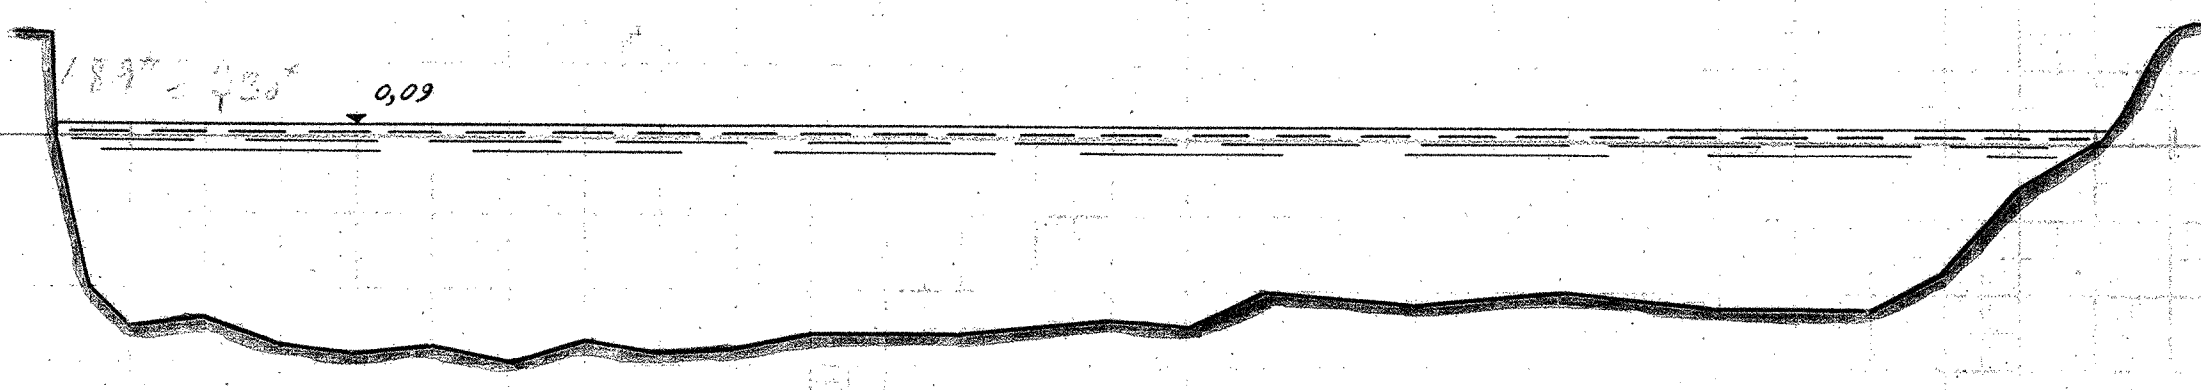

331.

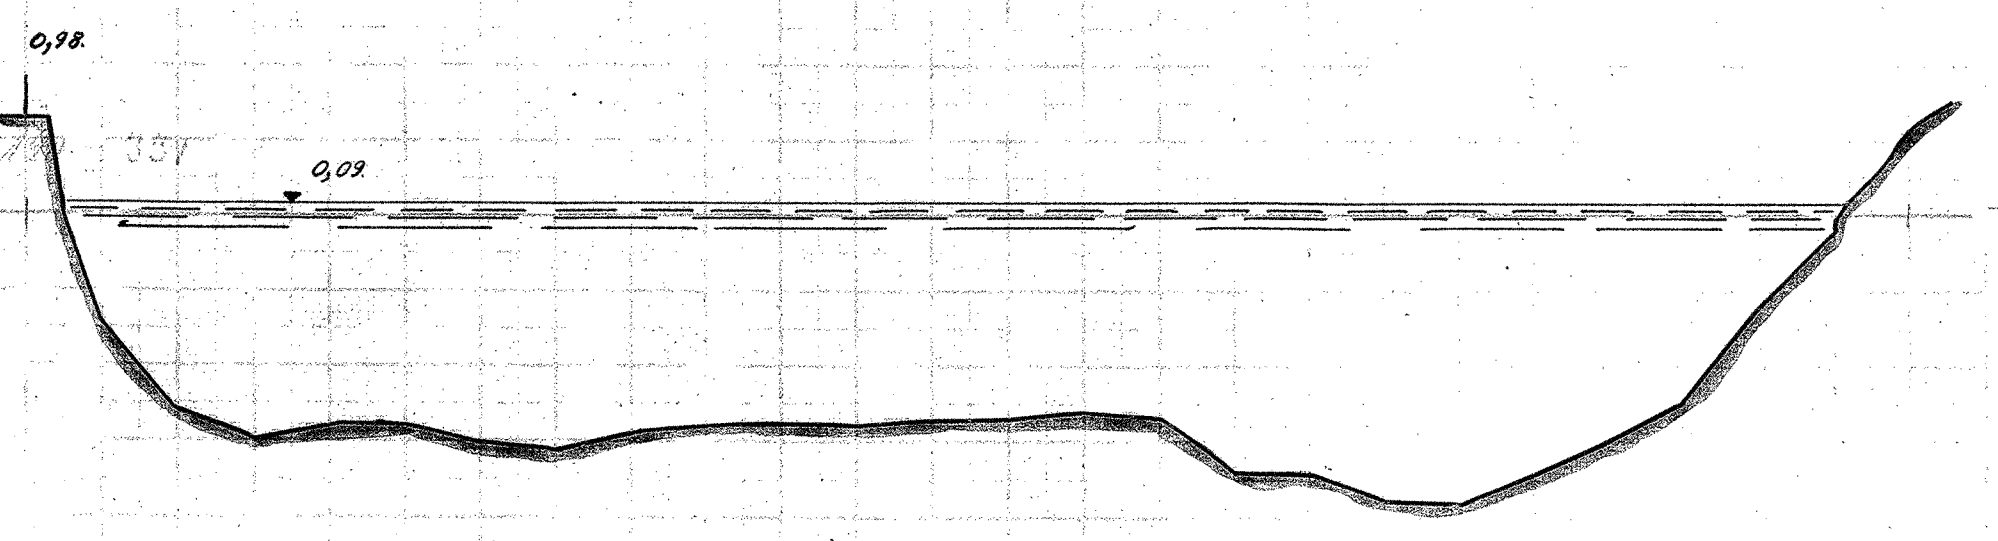

MÅLSTOK FOR LÆNGDER. 1:200

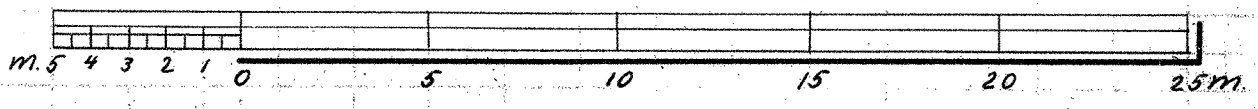

MÅLSTOK FOR HØJDER. 1:50

