



194 = 335

TANGE - RANDERS.


335+

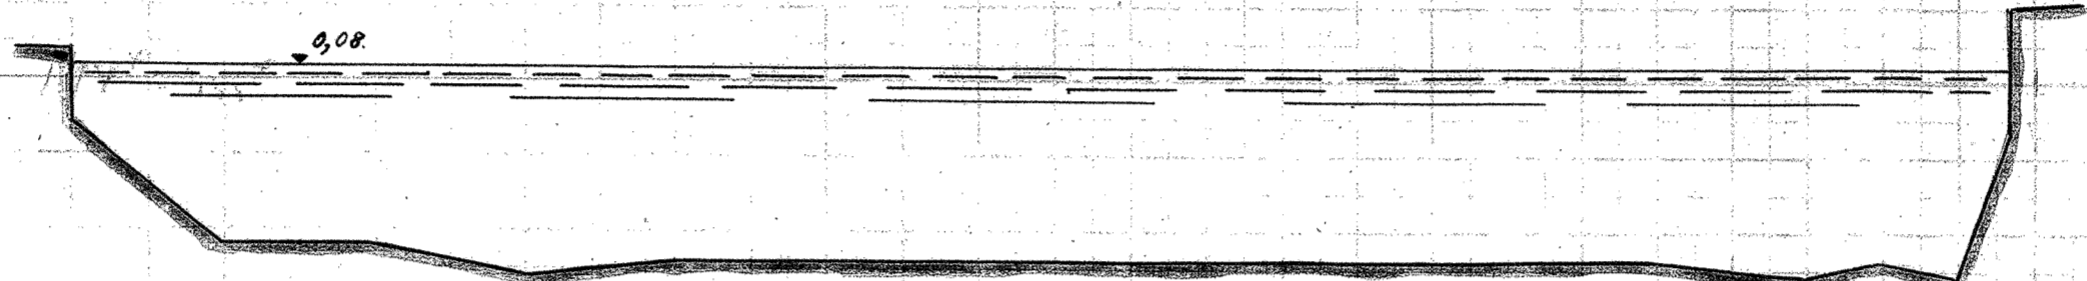


336.

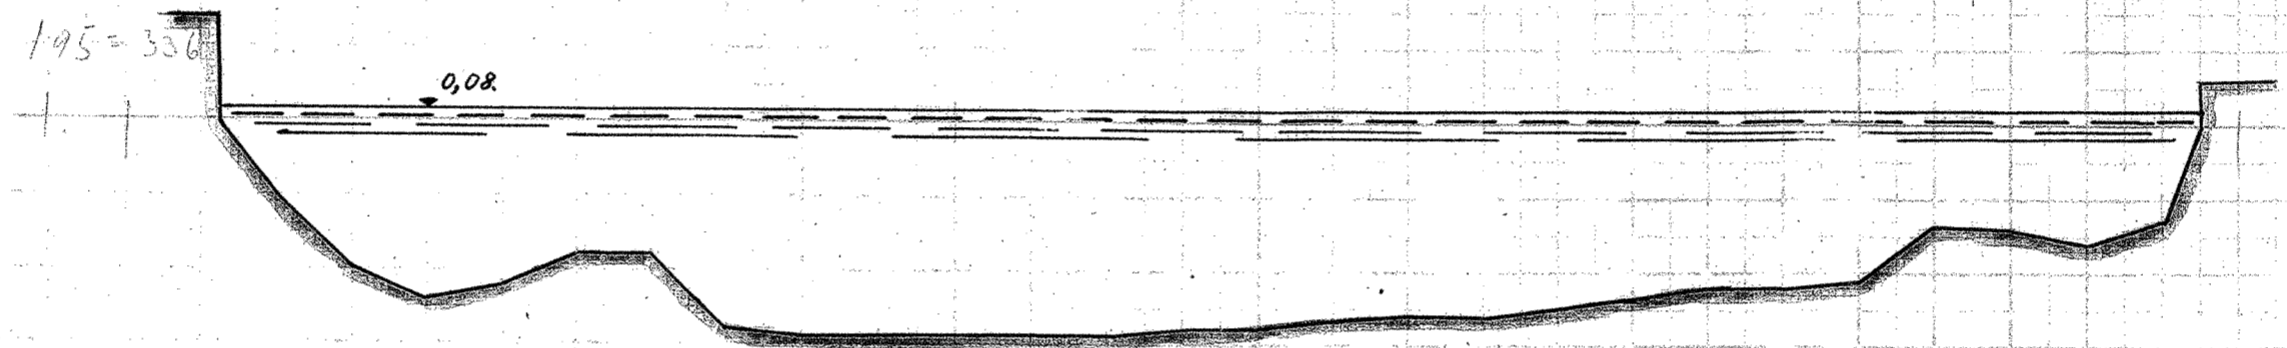


336+

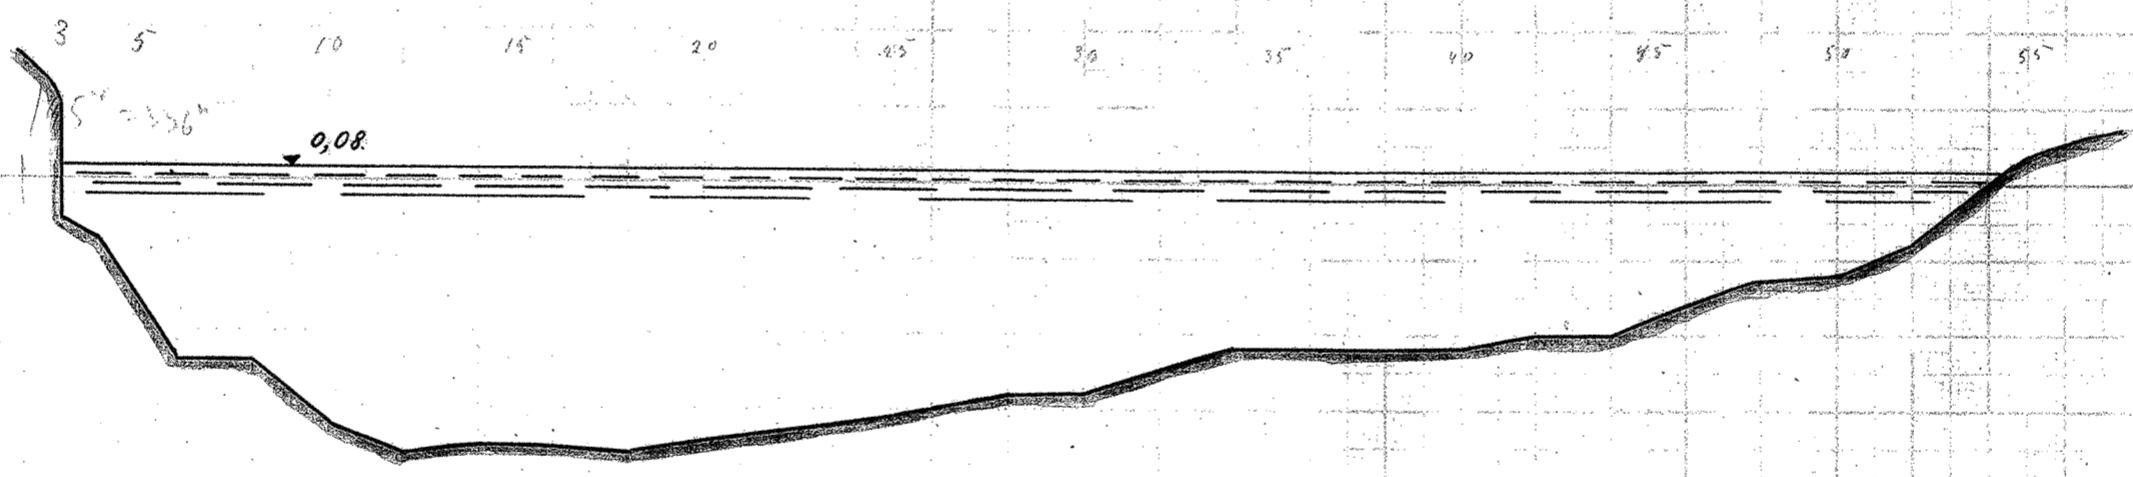

337.

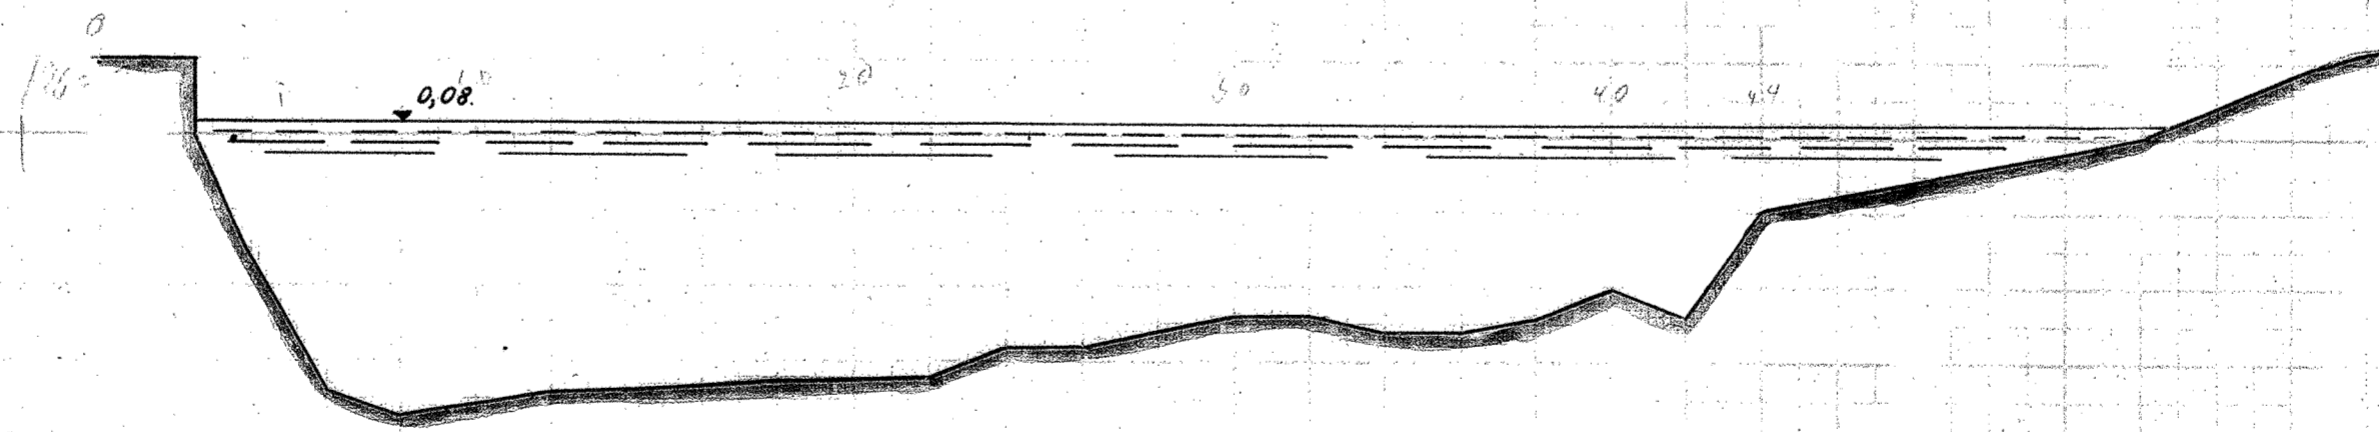


337+

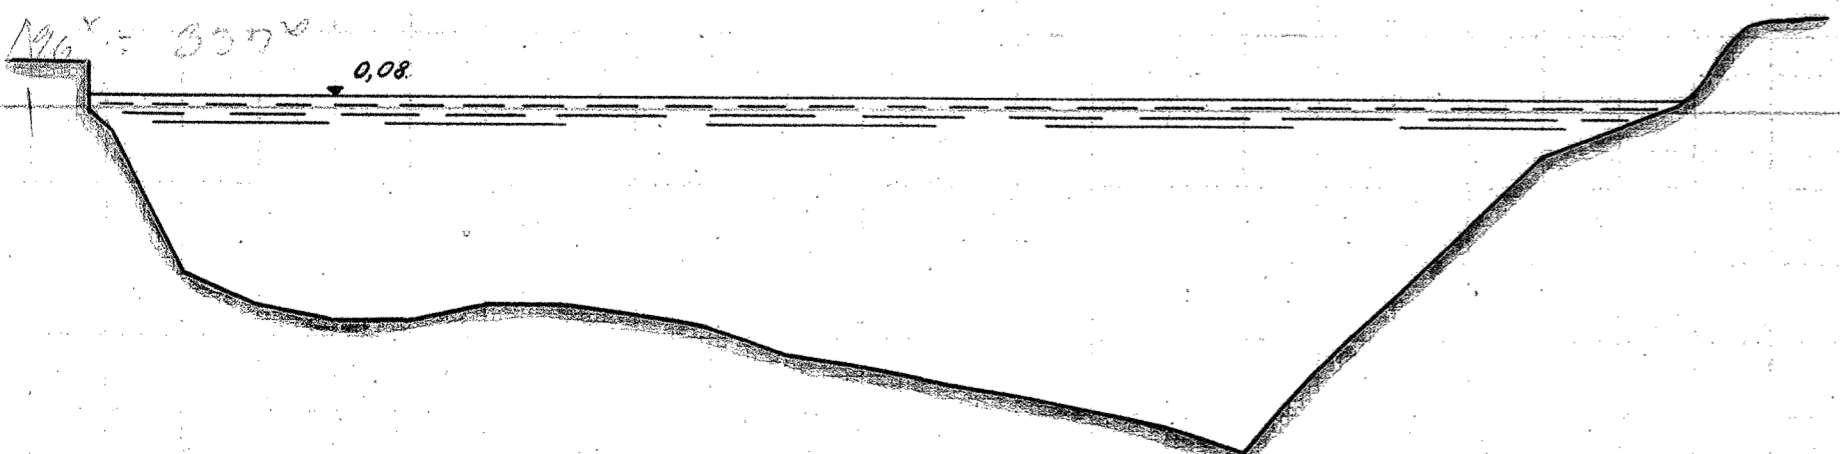


197 = 338

338.

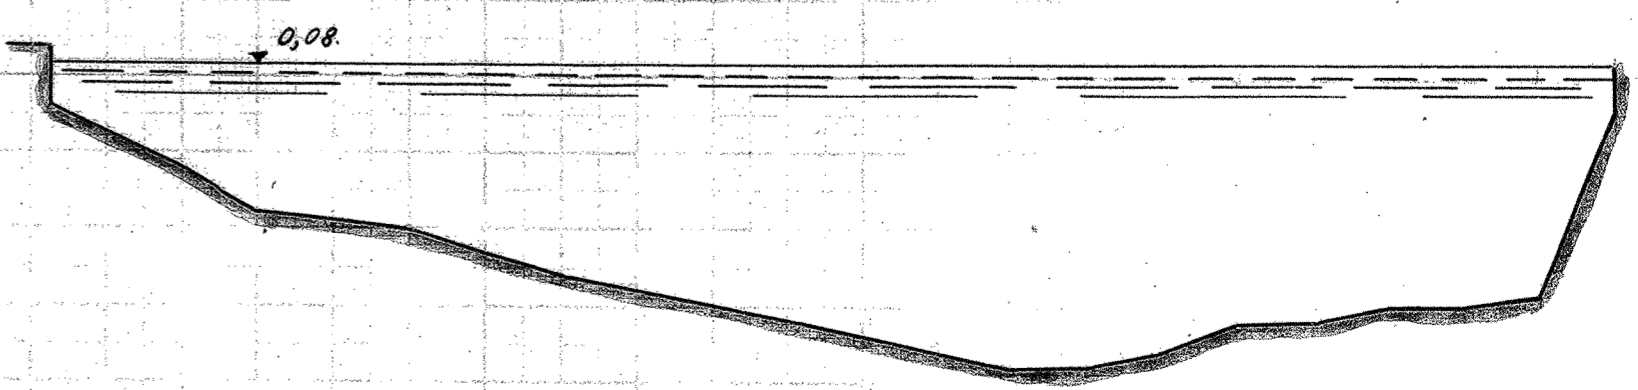

MAALESTOK FOR LÆNGDER. 1:200.

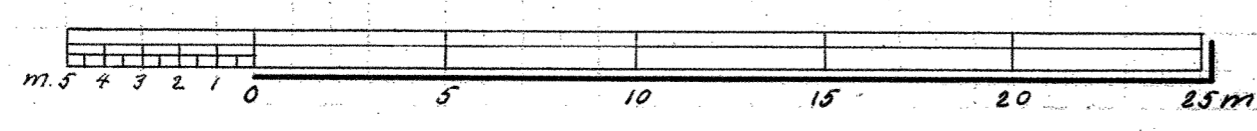

MAALESTOK FOR HØJDER. 1:50.

