



1000

TANGE-RANDERS.


344.

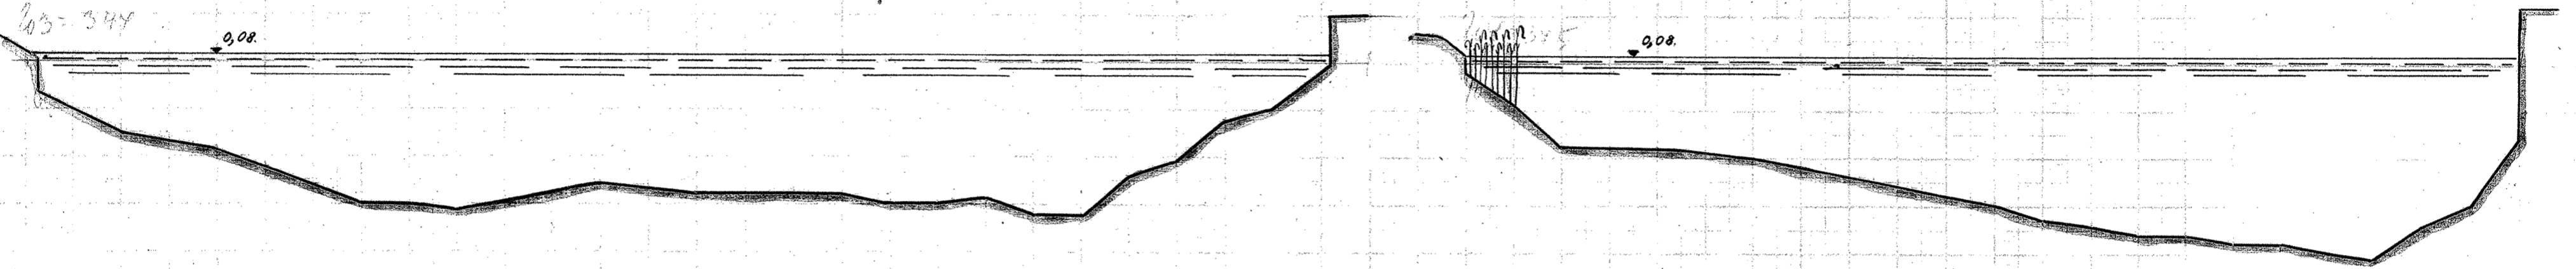


346.

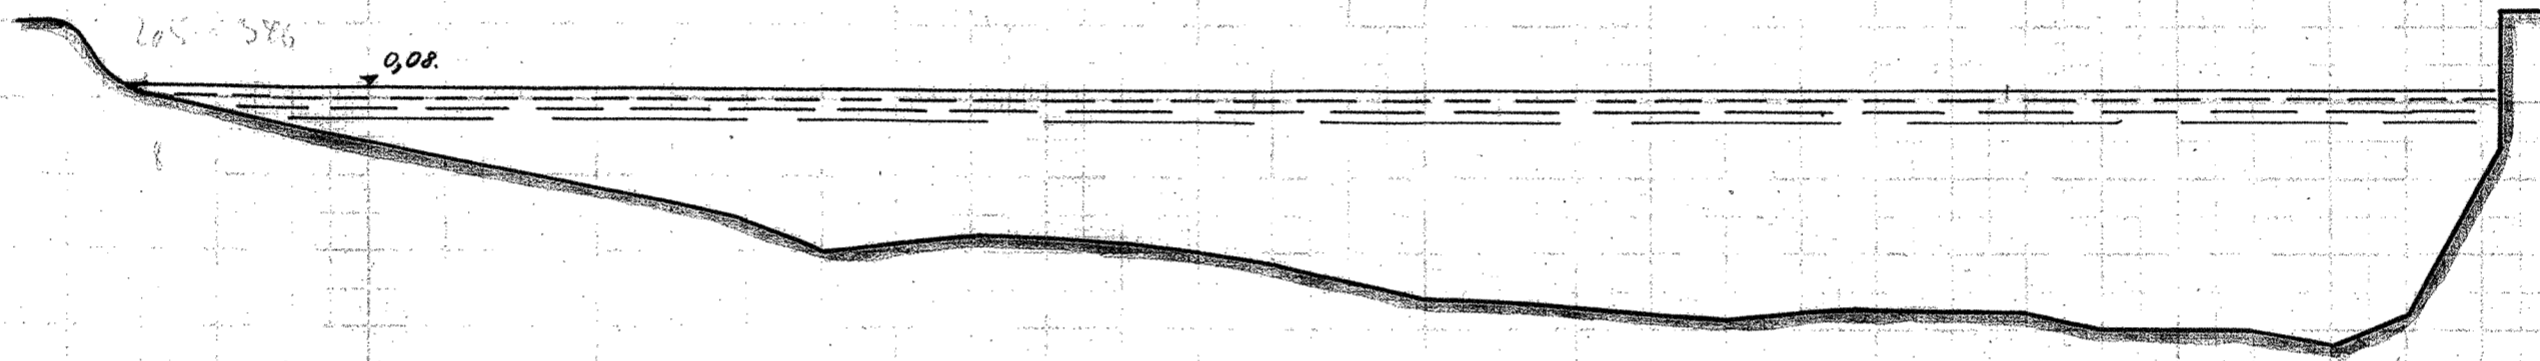


347.

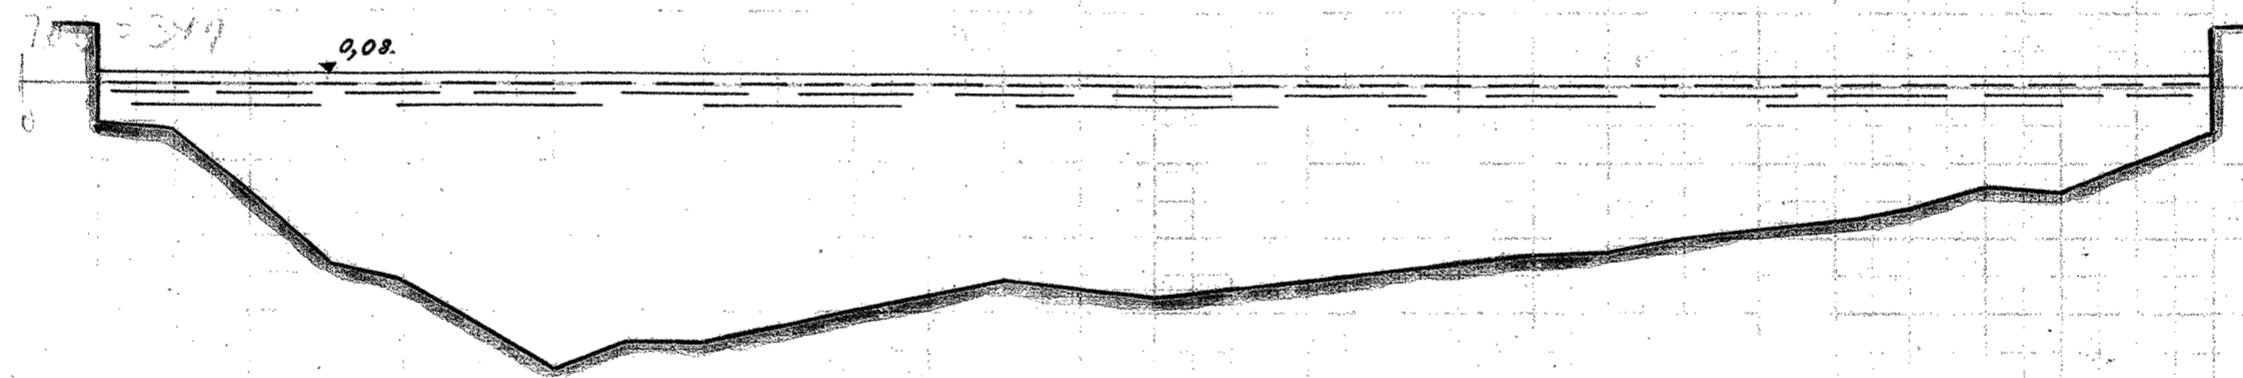


348.

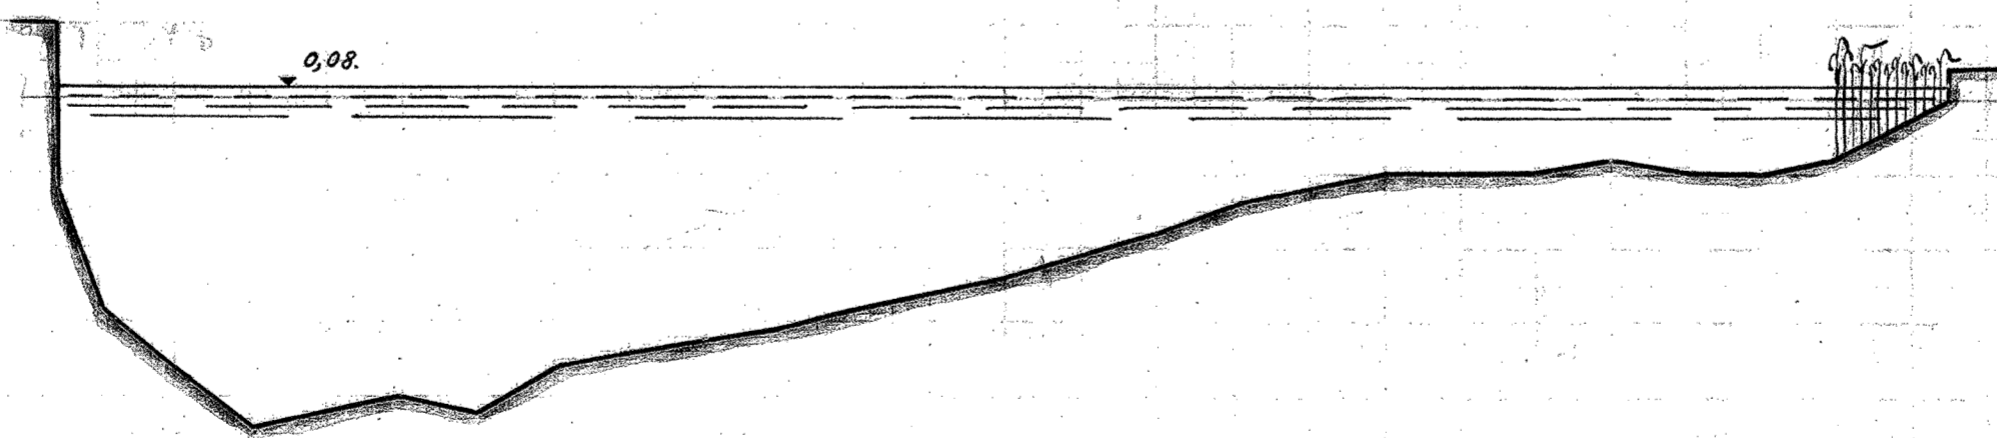

349.

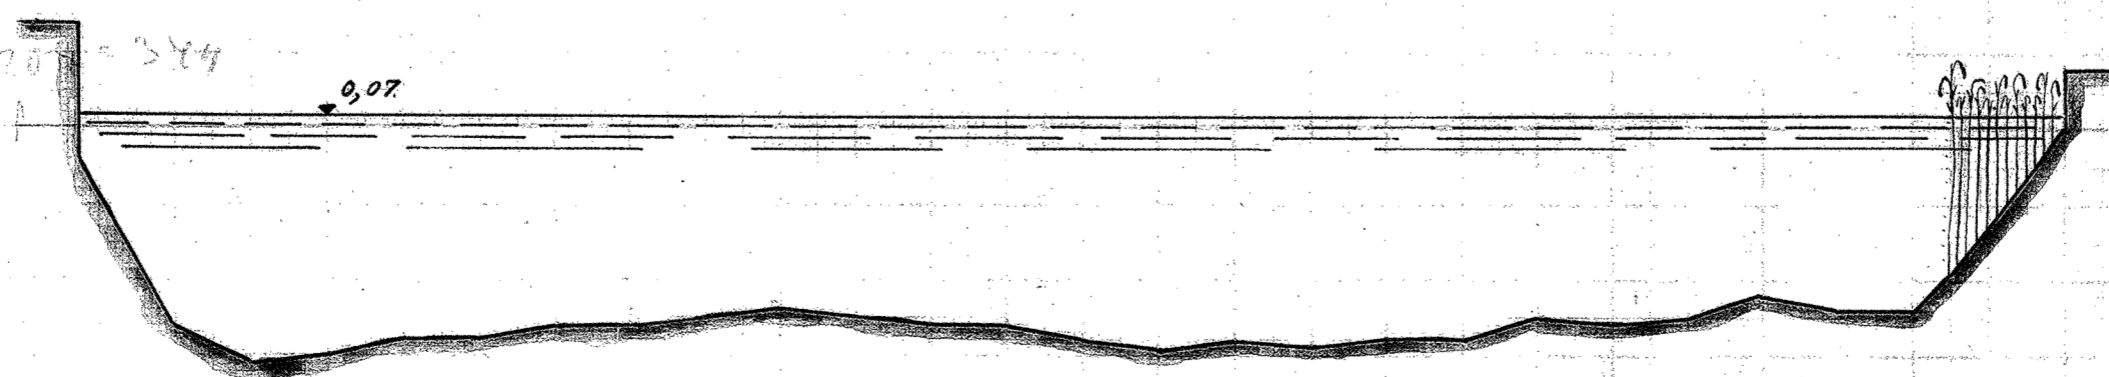

MÅLESTOK FOR LÆNGDER 1:200.

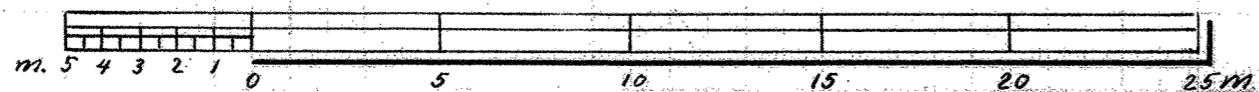

MÅLESTOK FOR HØJDER 1:50.

