


Gudanaa, Trærprofiler

281

282

283

(b)
a

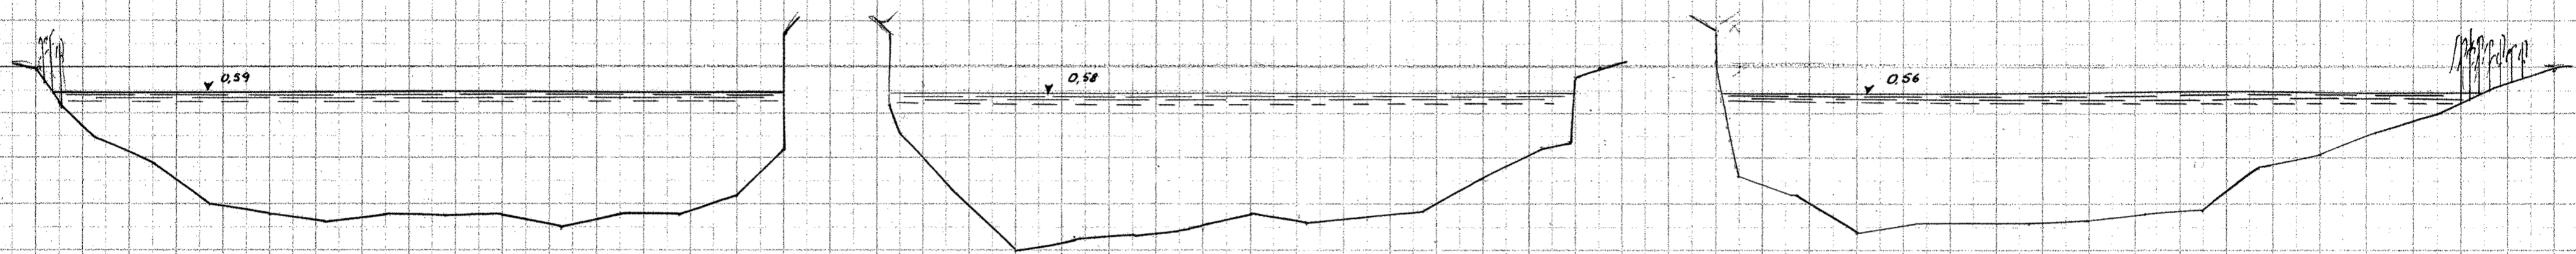


281 53

284

285

286


(b)
a

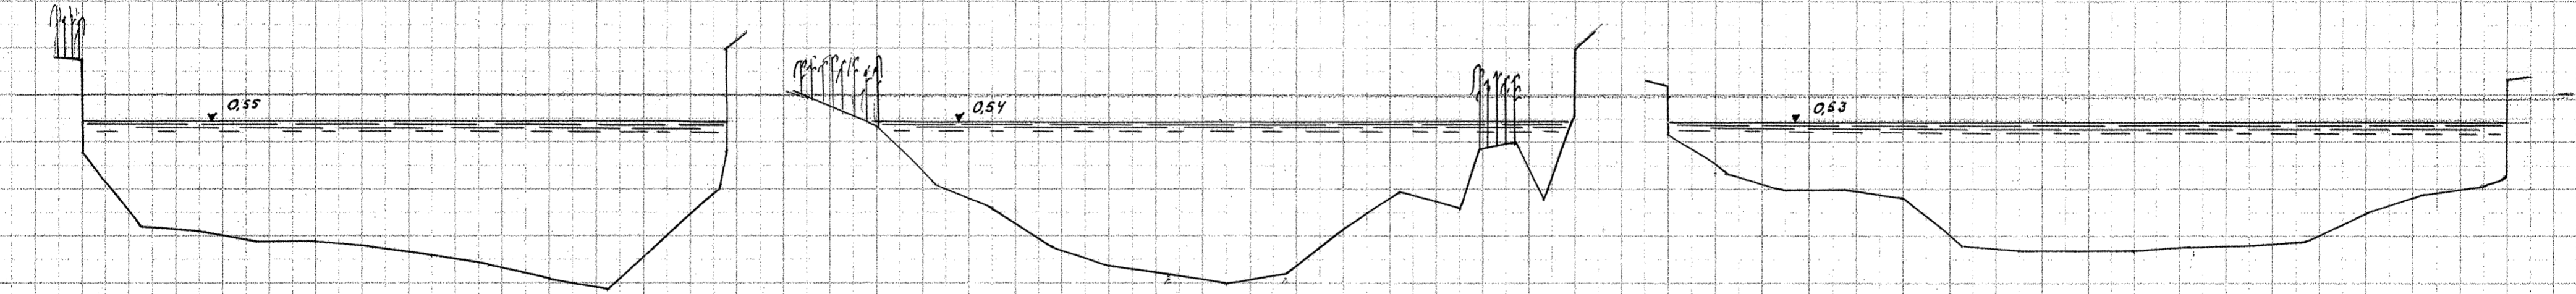

287

288

a

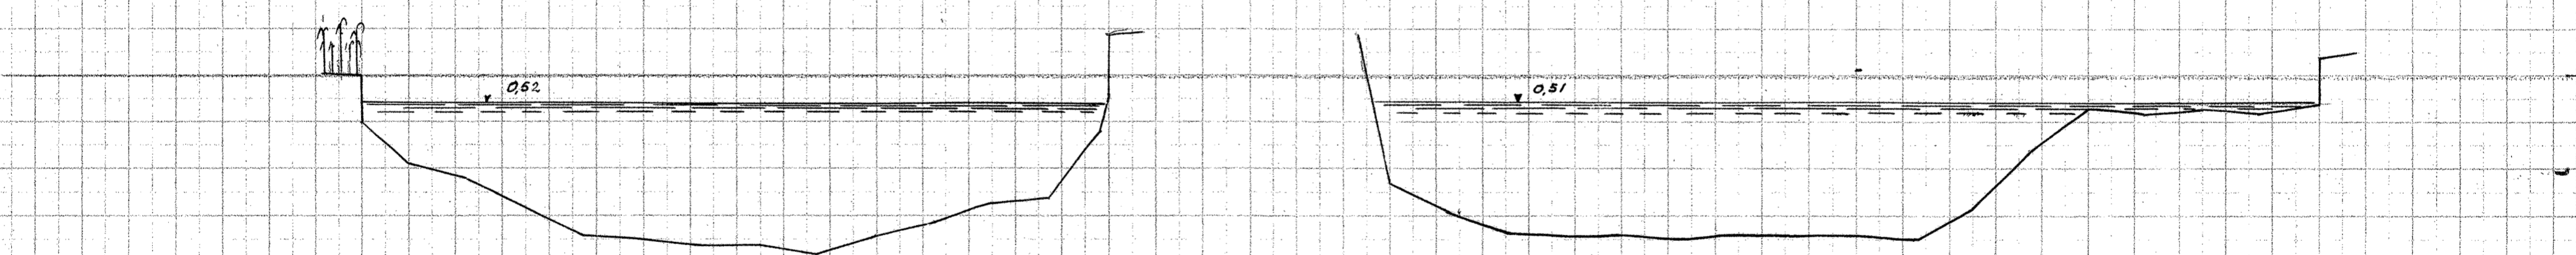


289

Sluse ved Fiskergaard

Bagløb ved Fiskergaard

(0)
a

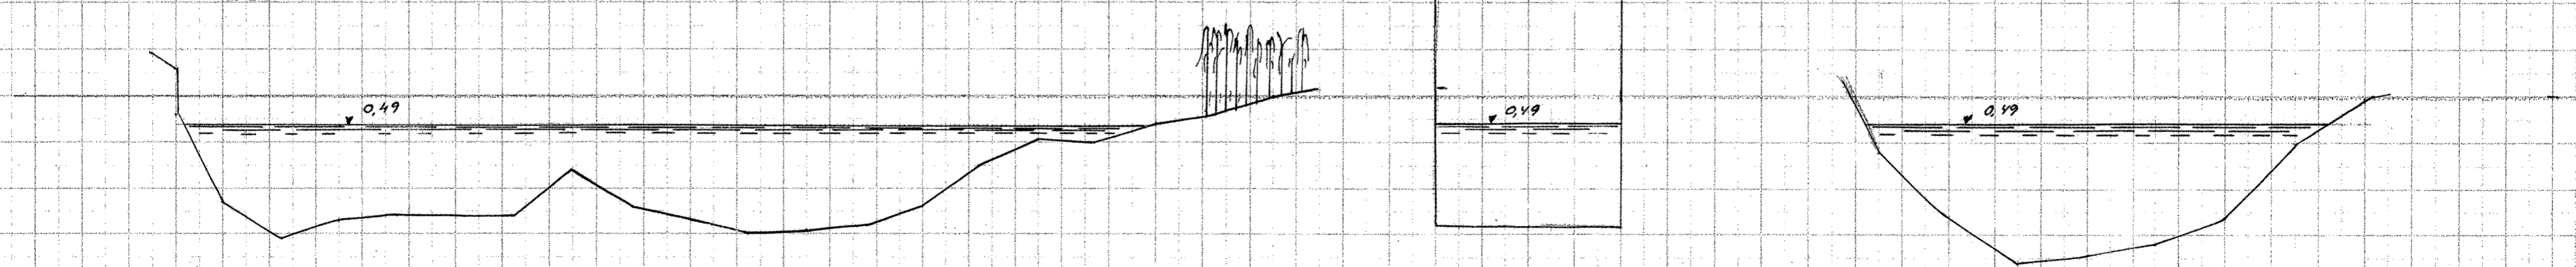

Leengder 1:200

Højden 1:50