


Plan 17.

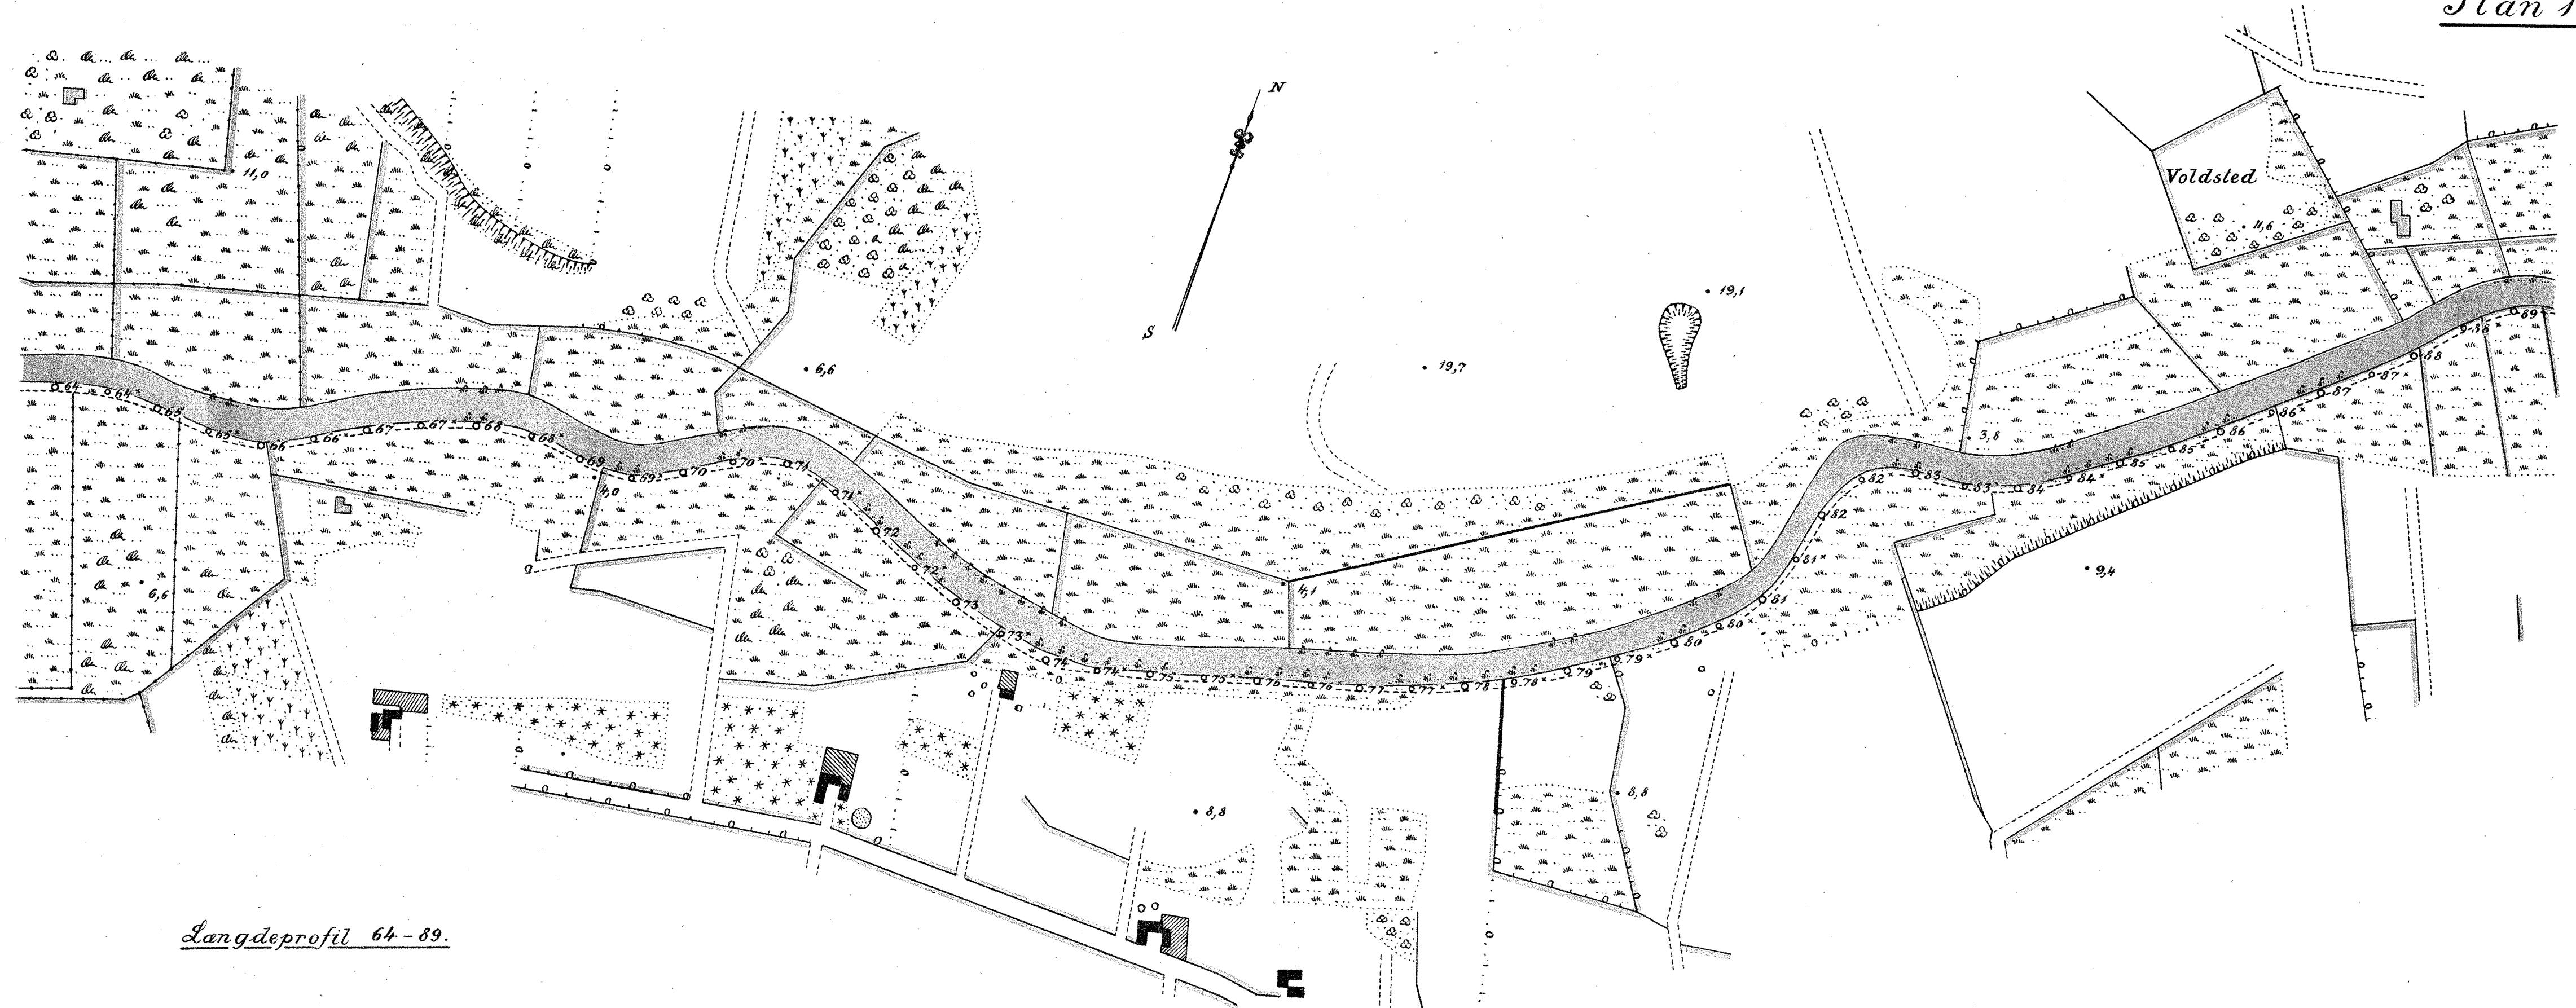

Langdeprofil 64-89.

