

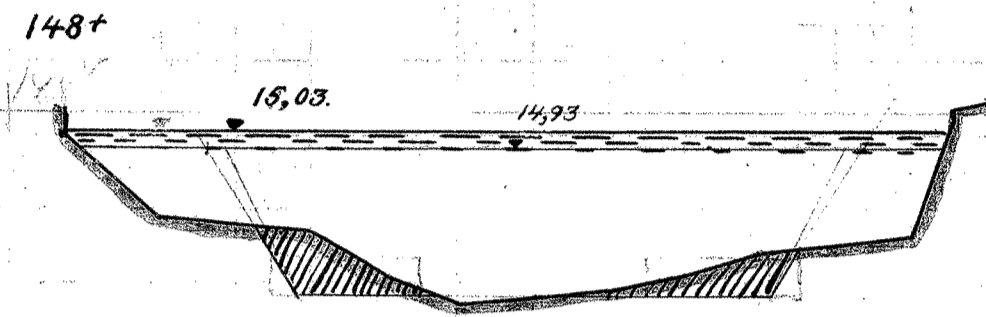
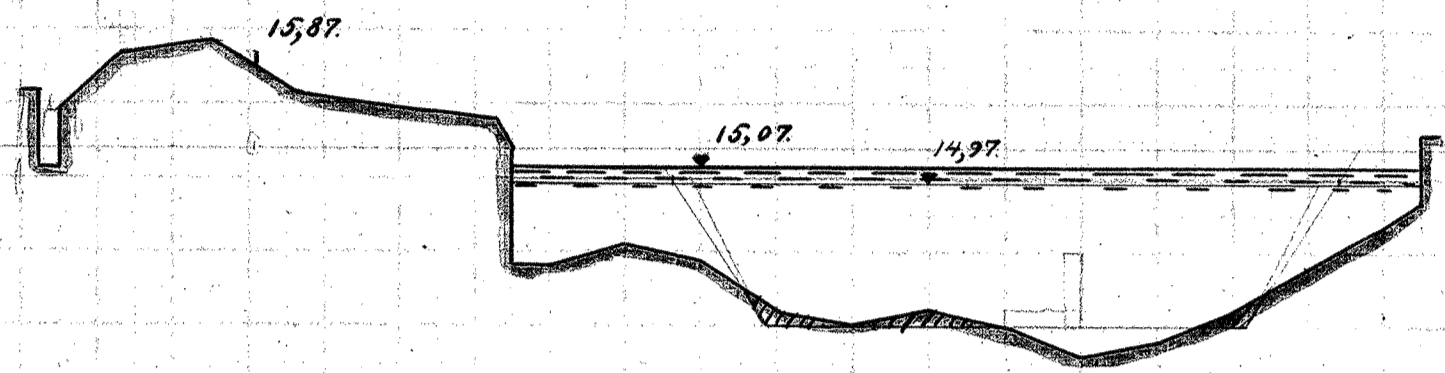


154



148 SILKEBORG - KONGENSBRØ.

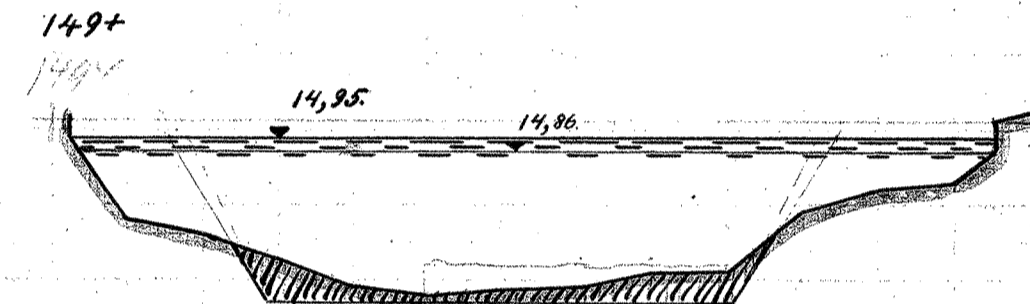


149

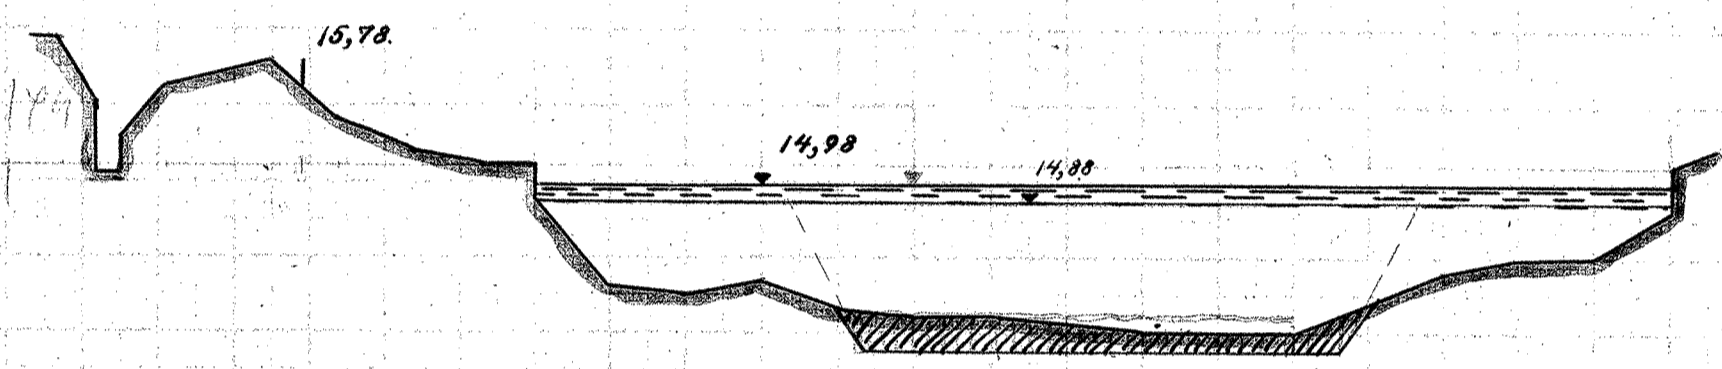


150

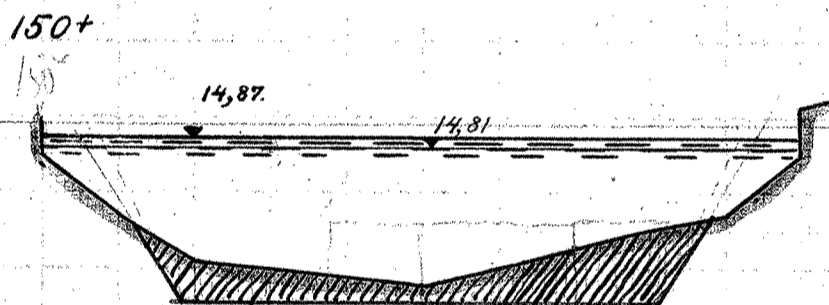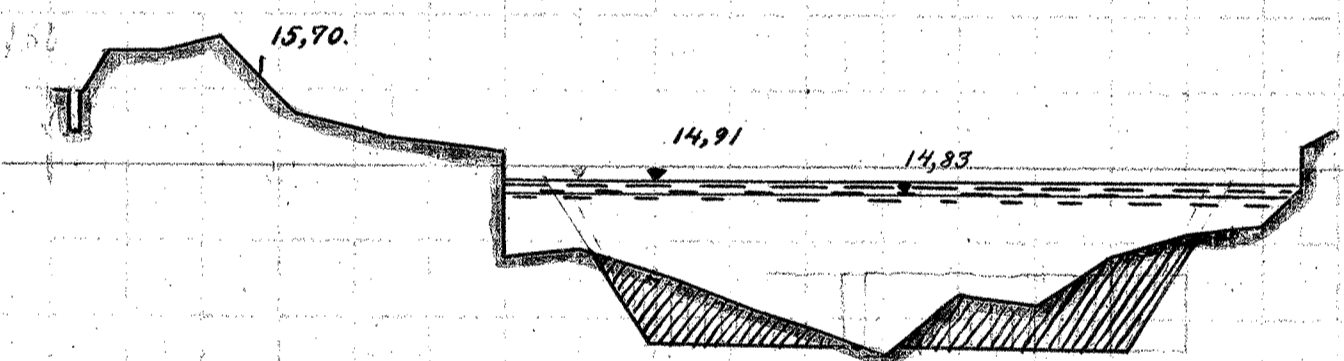


151

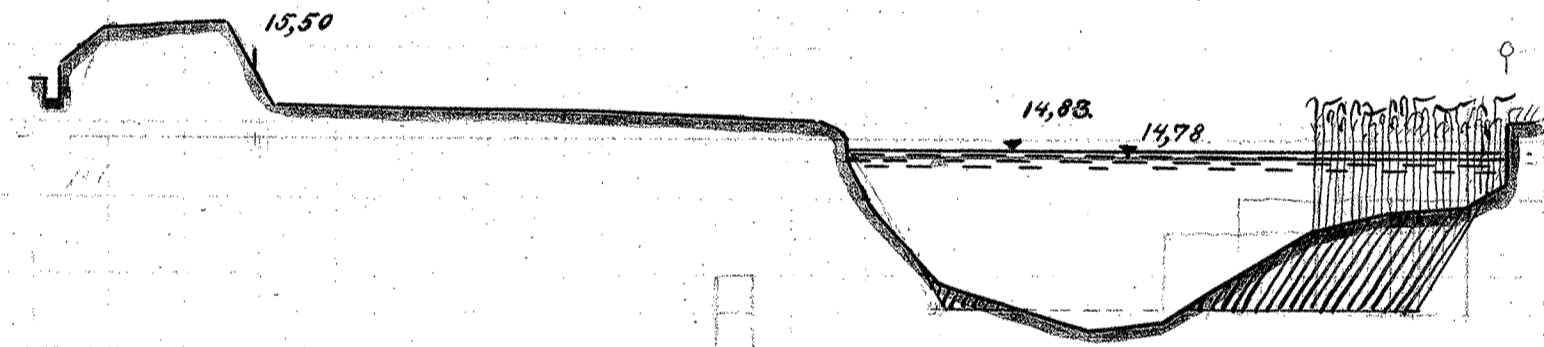


151+

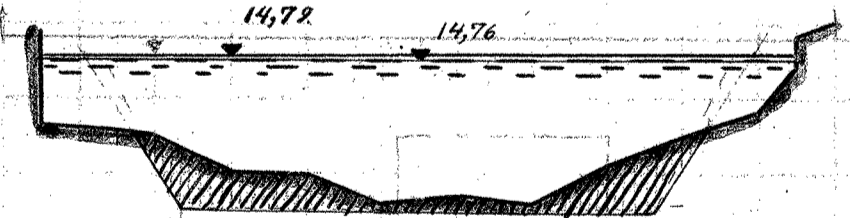


152

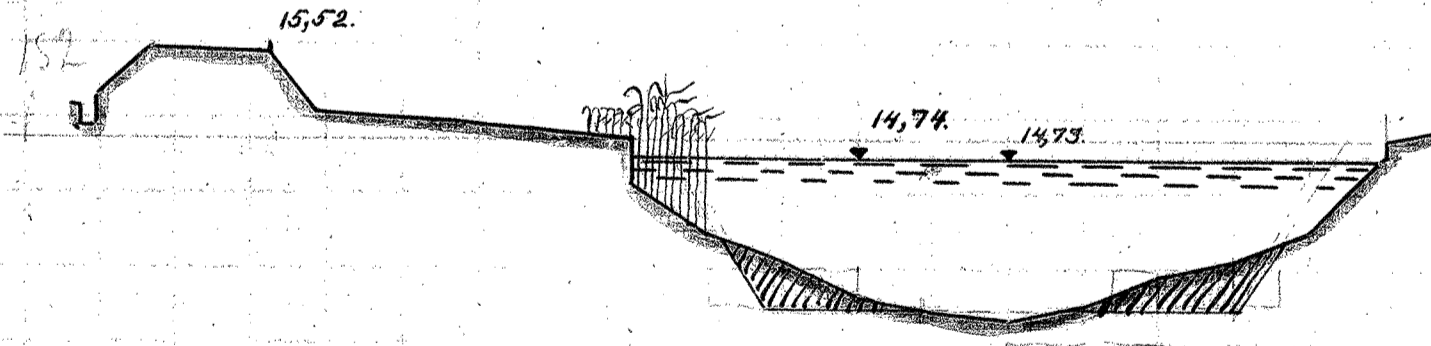


152+

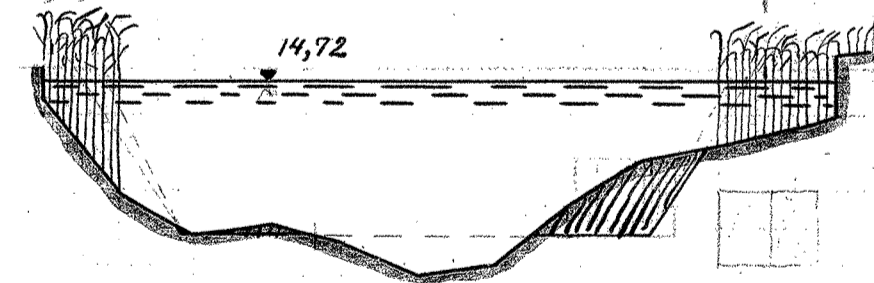


153

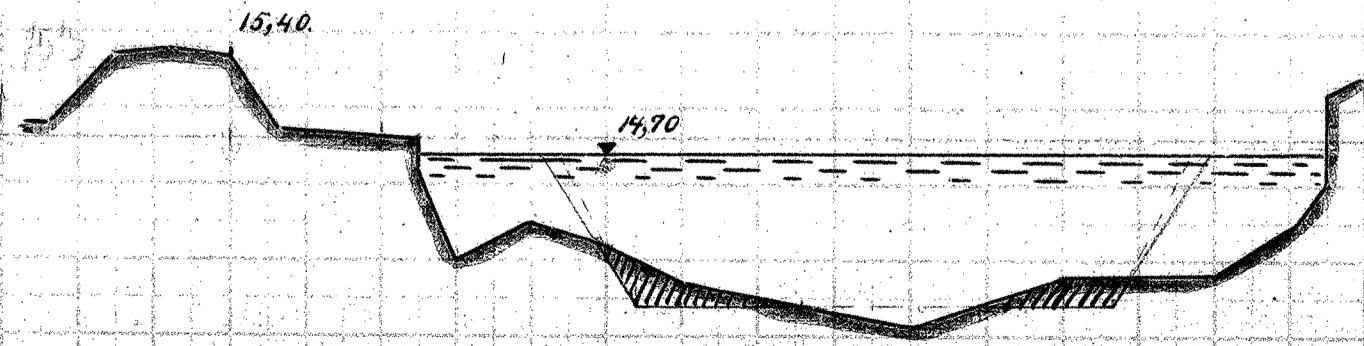

153+

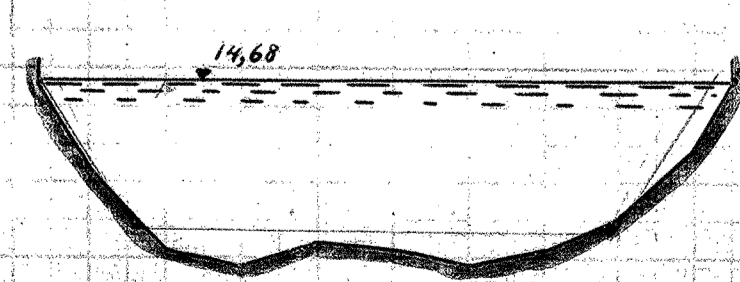

154

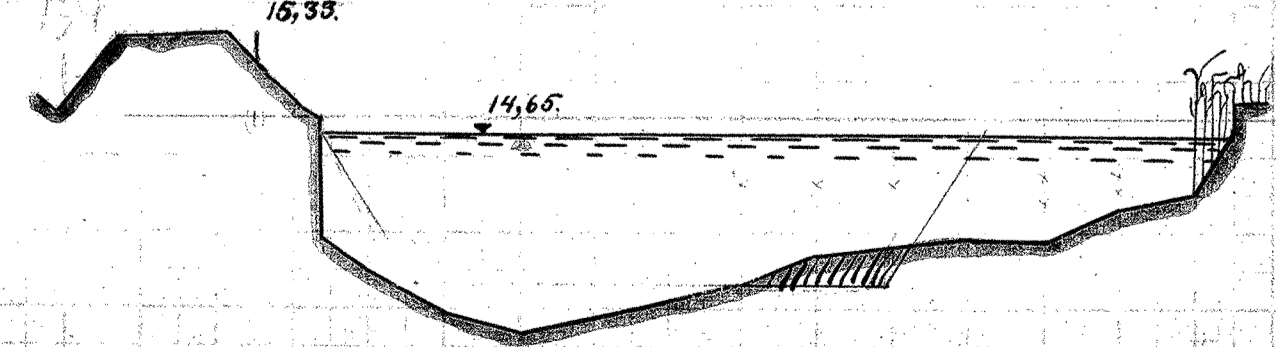

MAALESTOK FOR LÆNGDER 1:200.



MAALESTOK FOR HØJDER 1:50.

