



179-183

SILKEBORG — KONGENSBRØ.


179

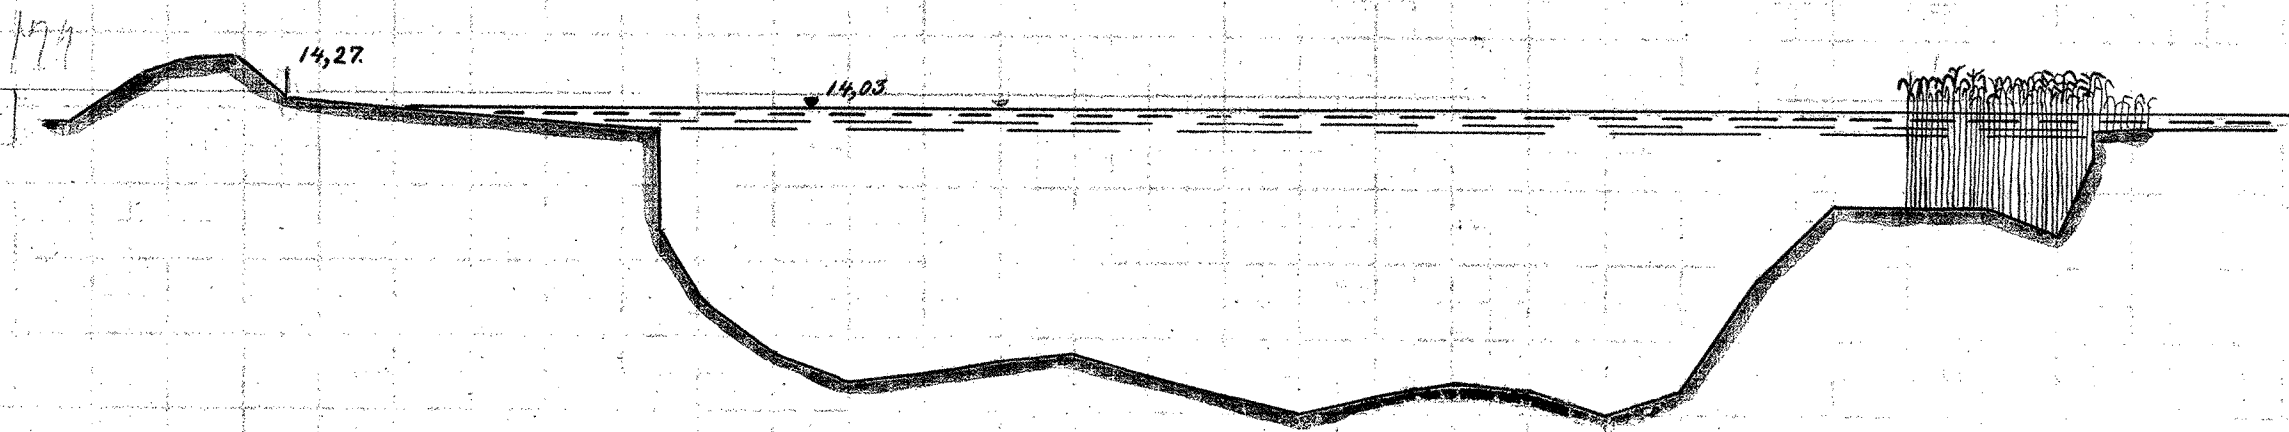


179+

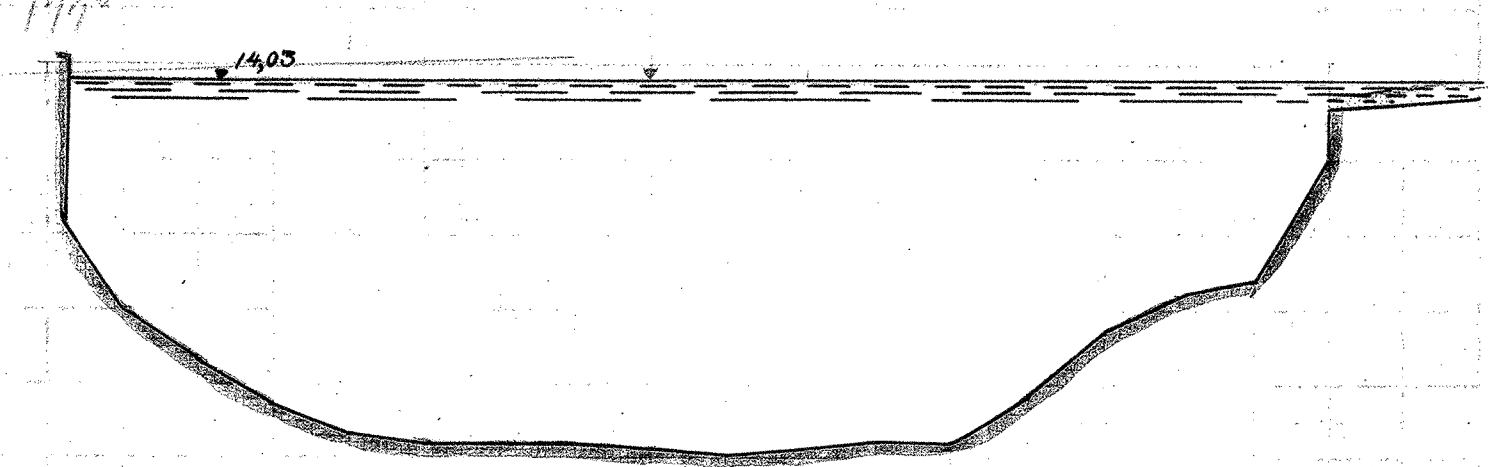


180

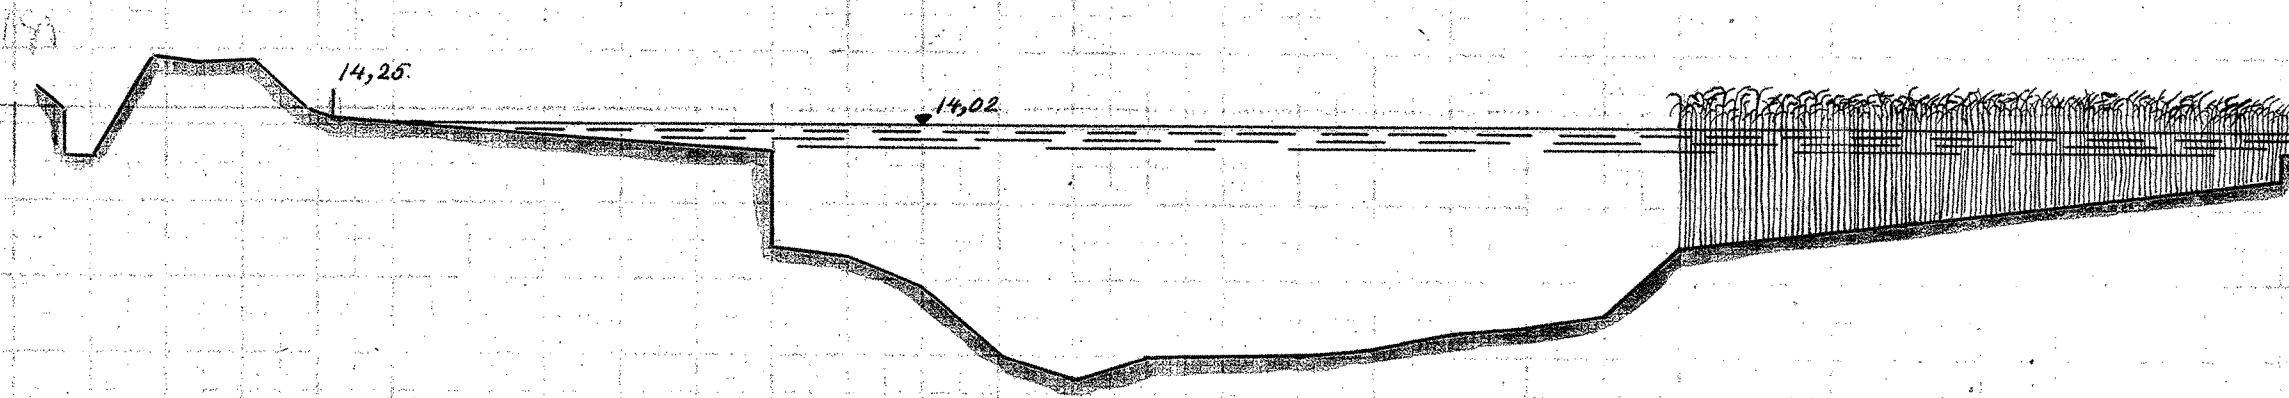


180+

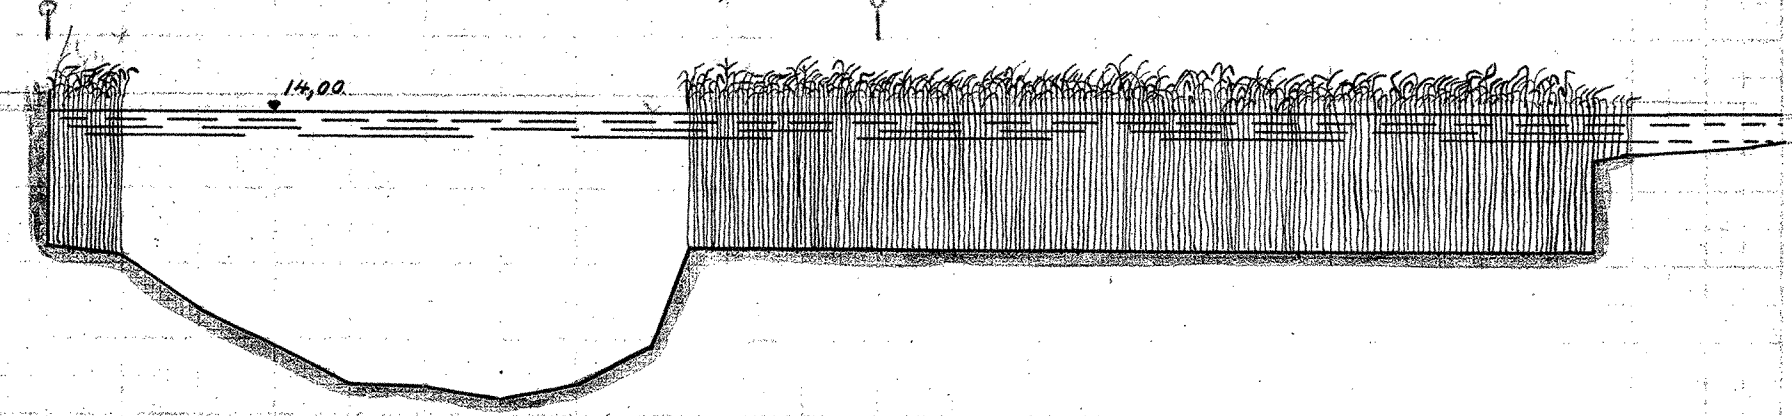


181

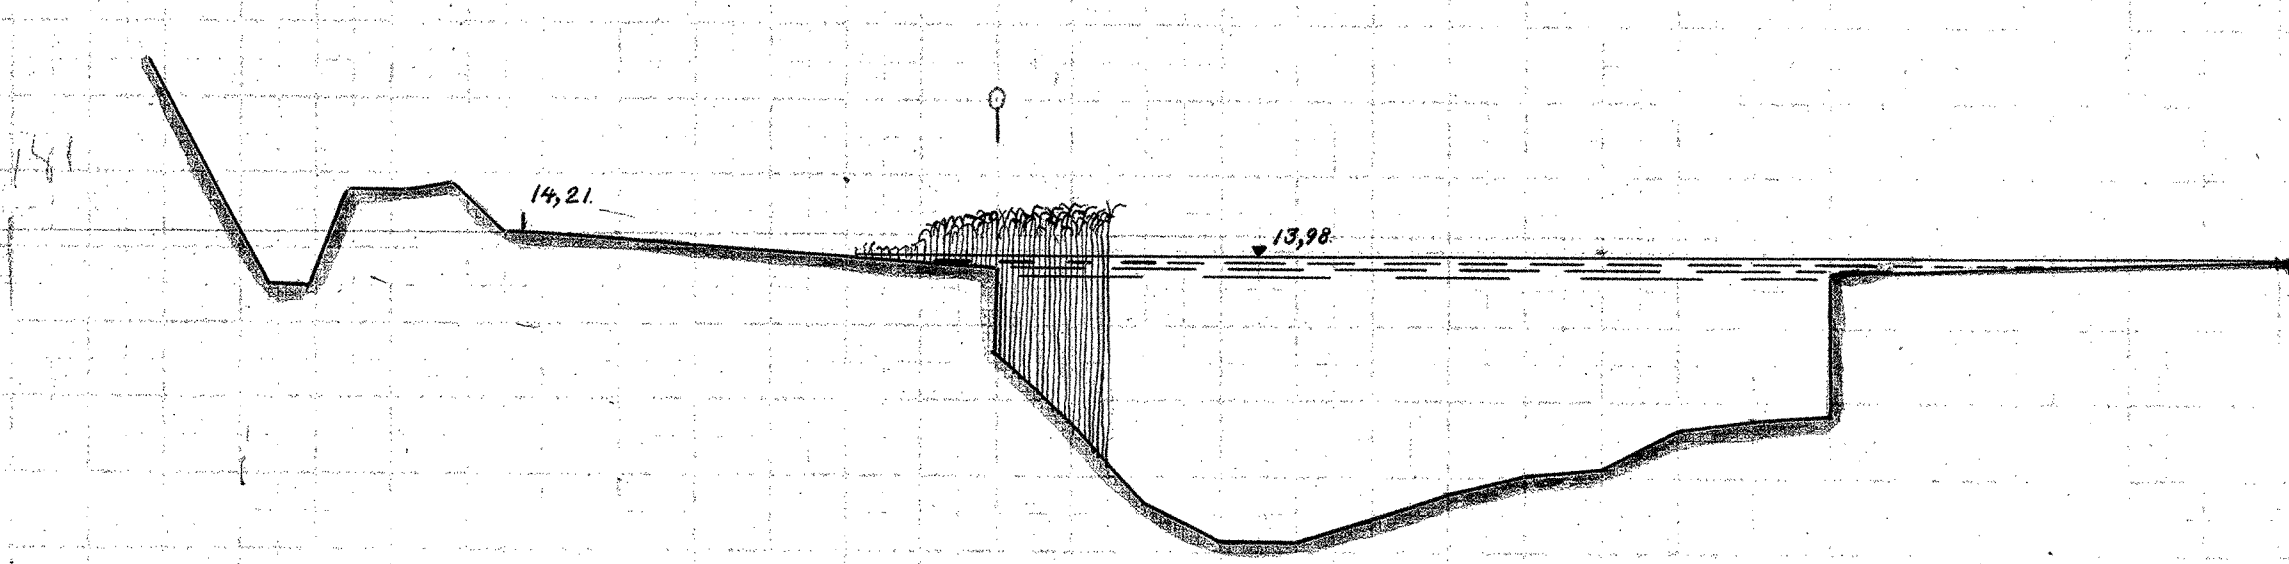


181+

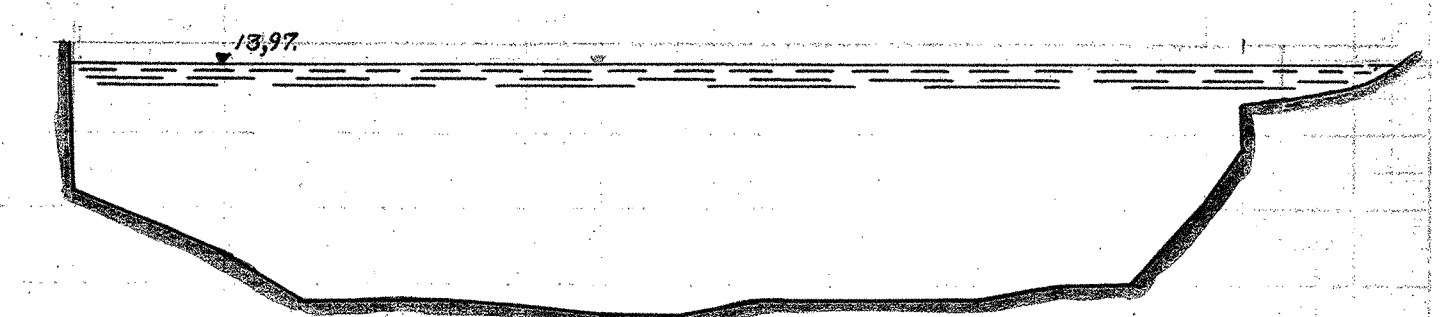


182

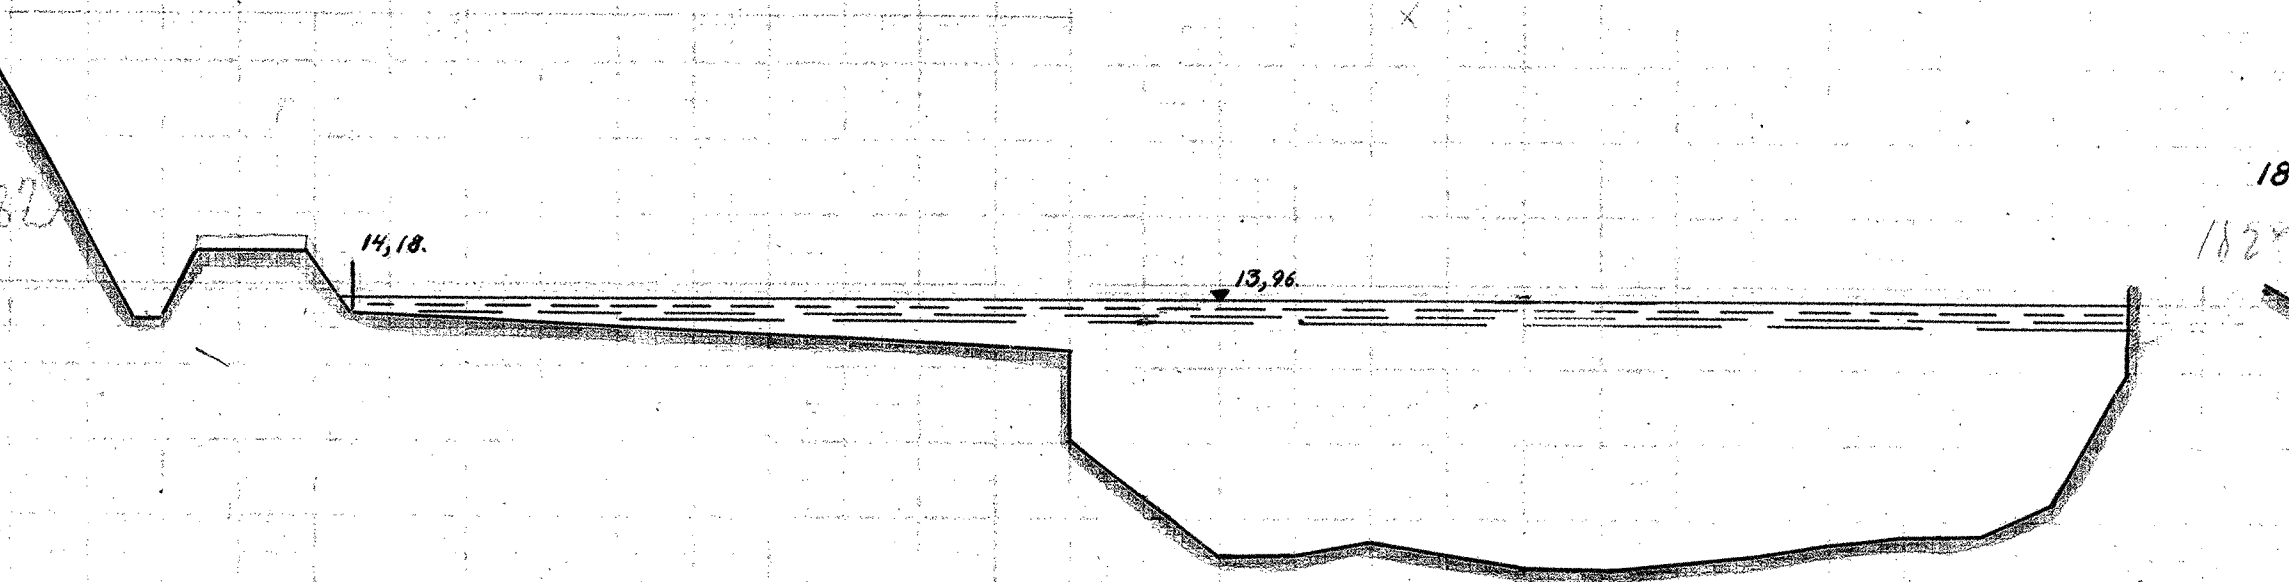


182+

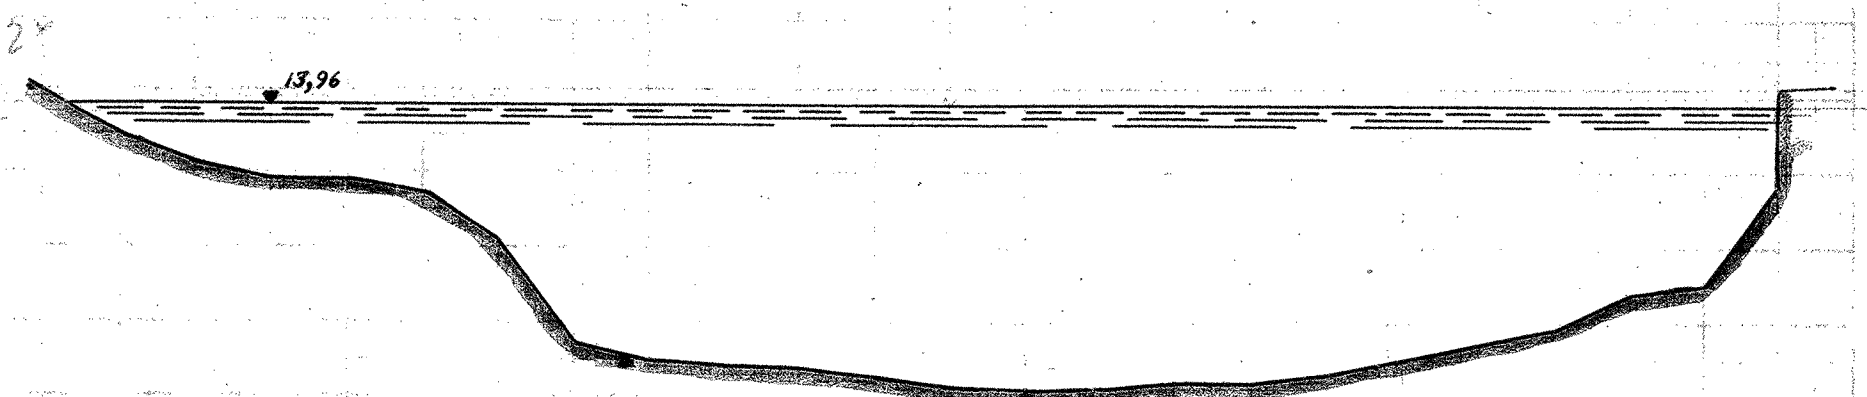

183

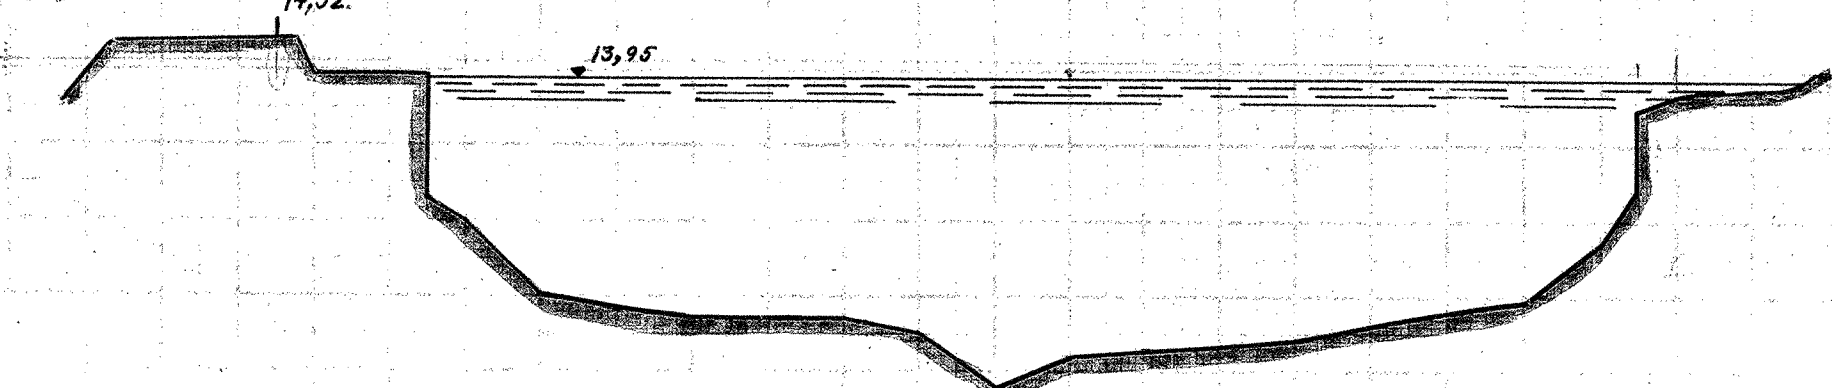


18340  
KONGENSBRØ

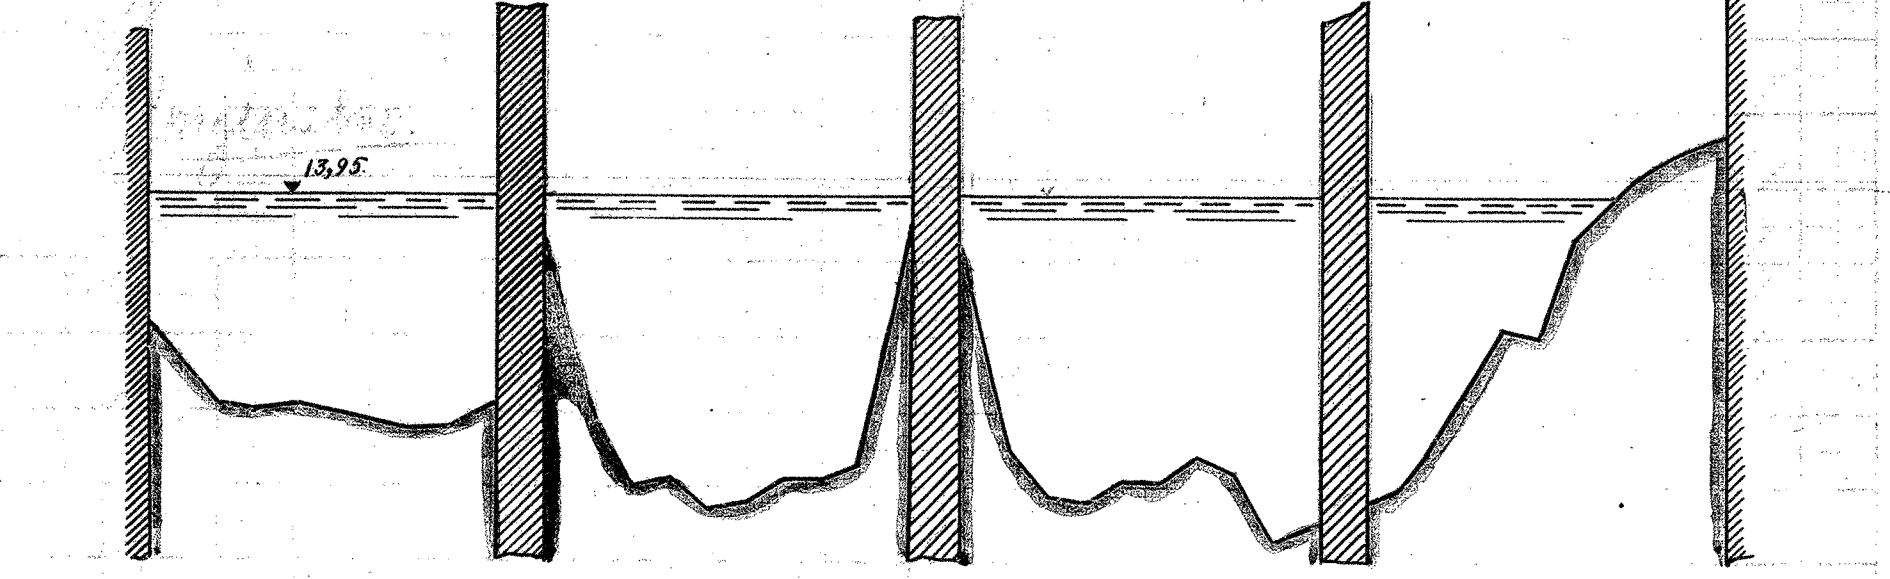

MAALESTOK FOR LÆNGDER 1:200.

MAALESTOK FOR HØJDER 1:50.

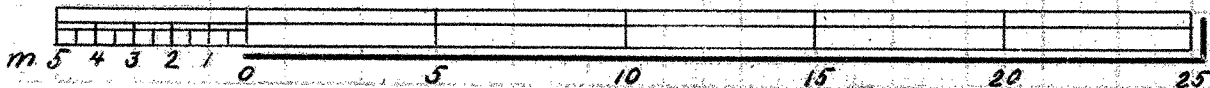

VEJF. E. VANDT. KJØBENHAVN