

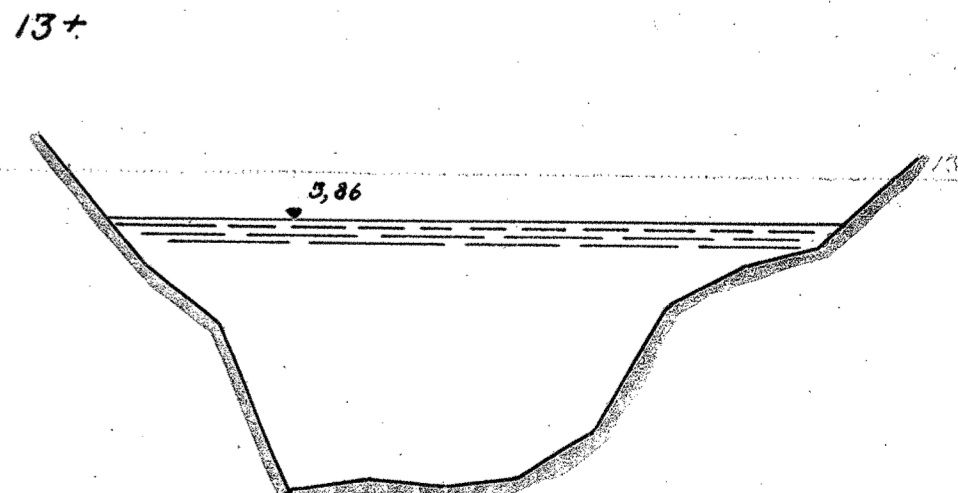
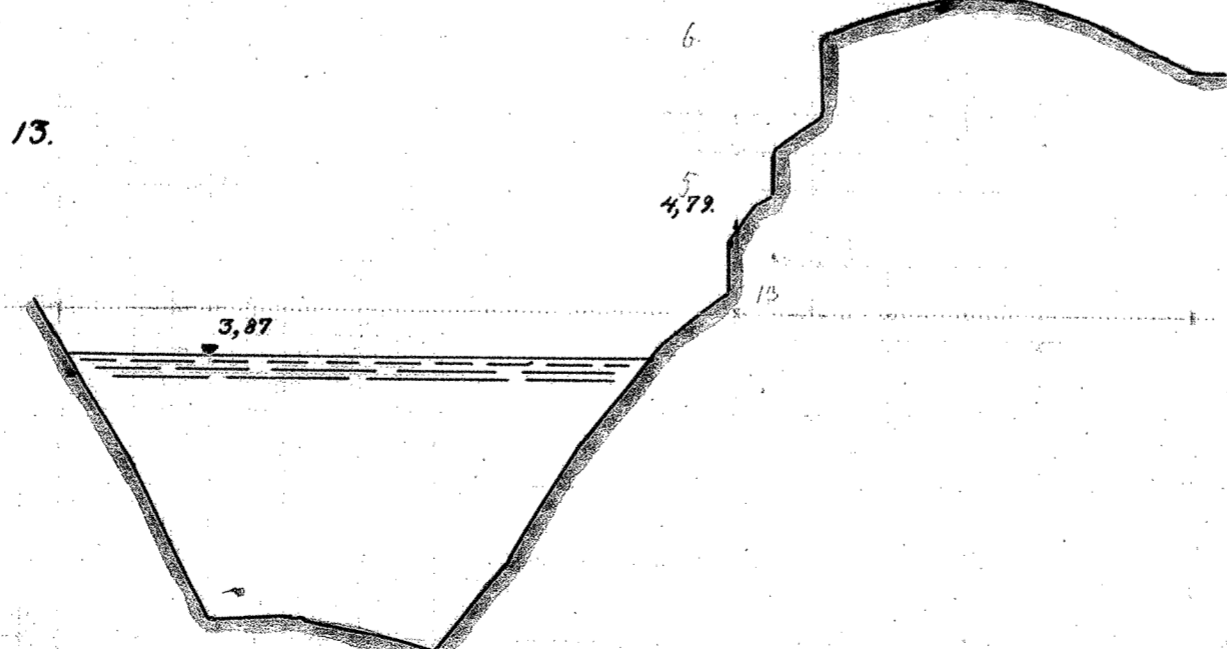
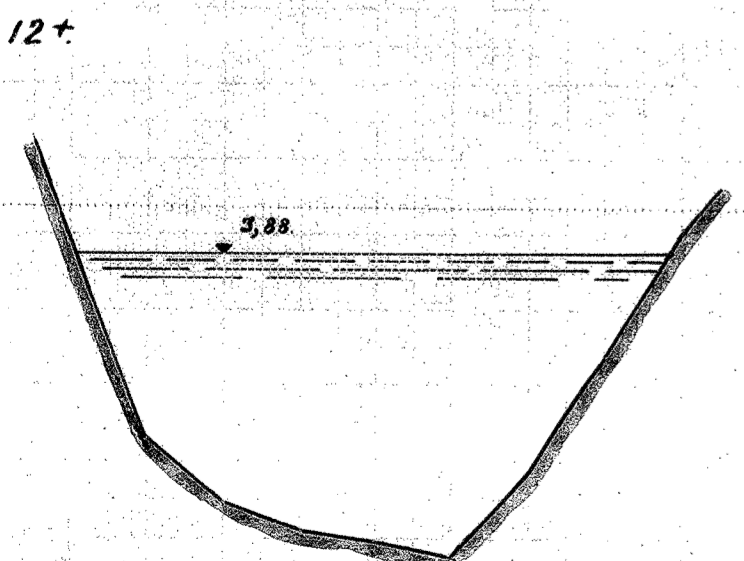
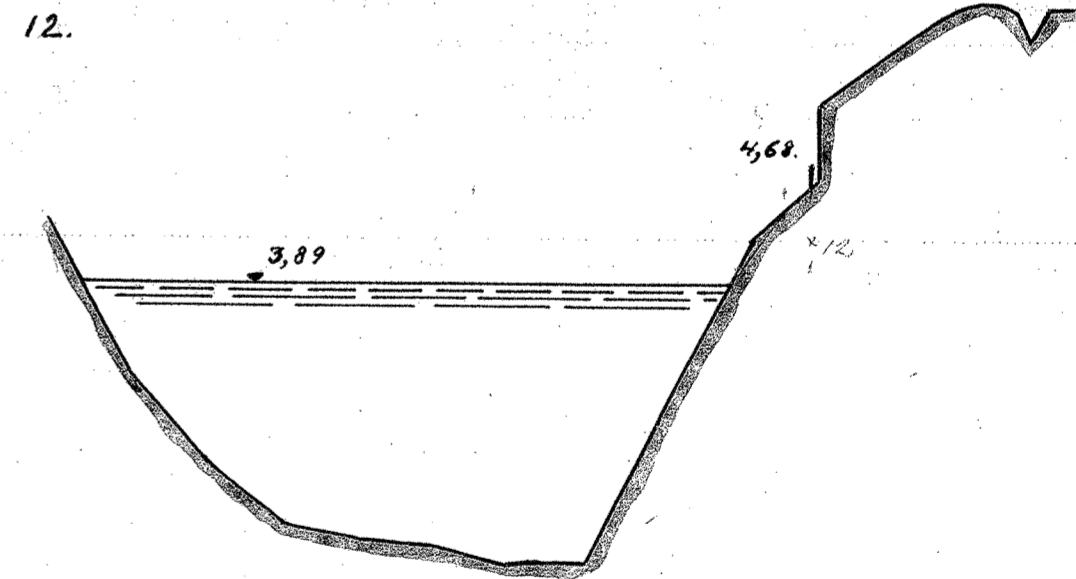
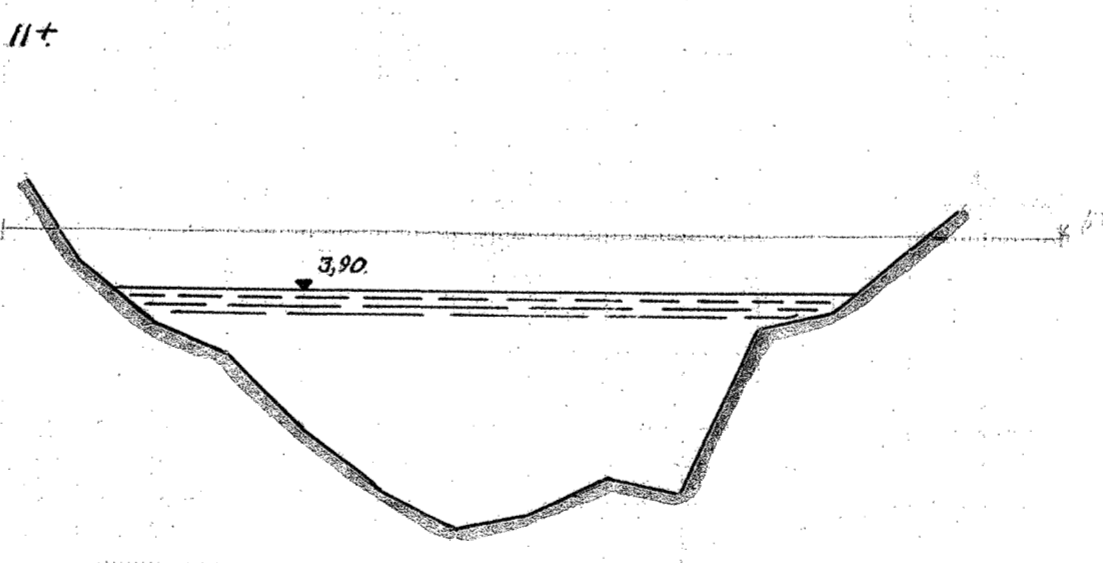
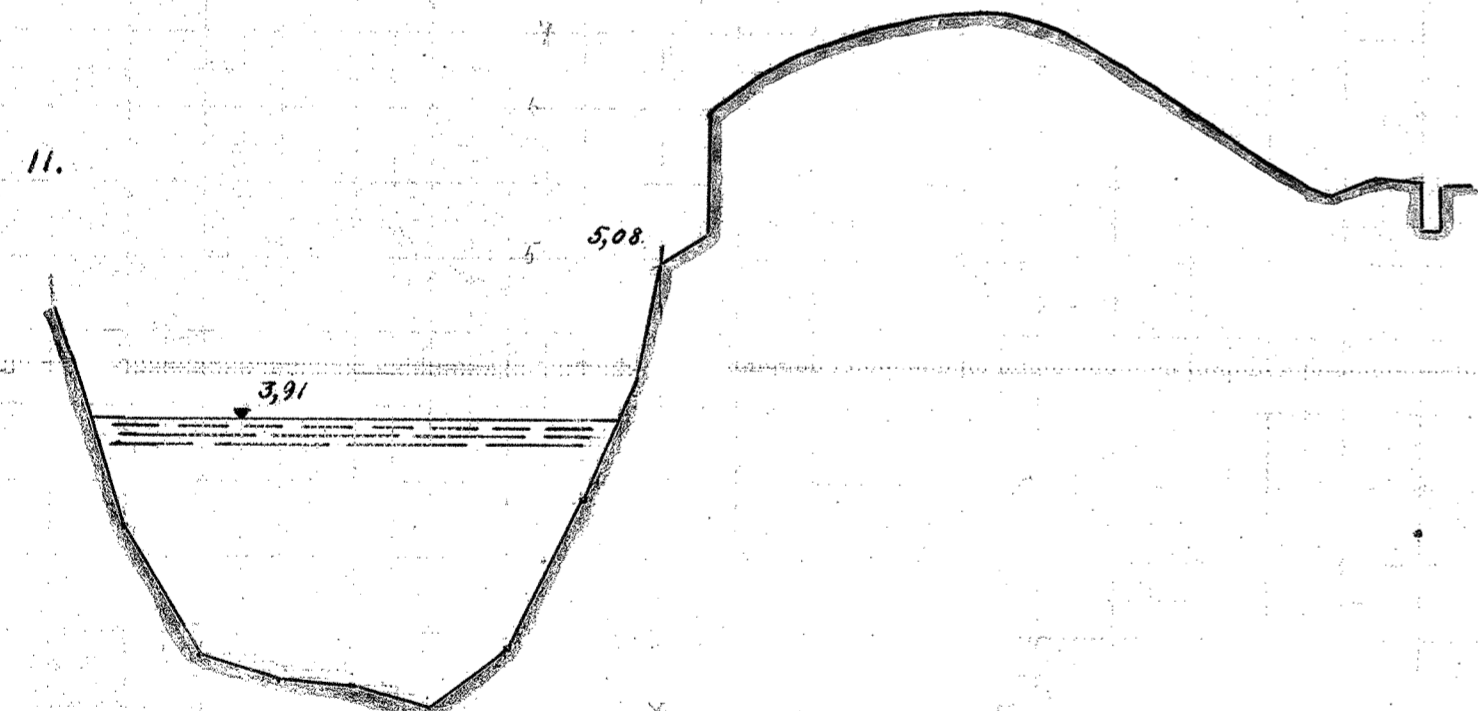
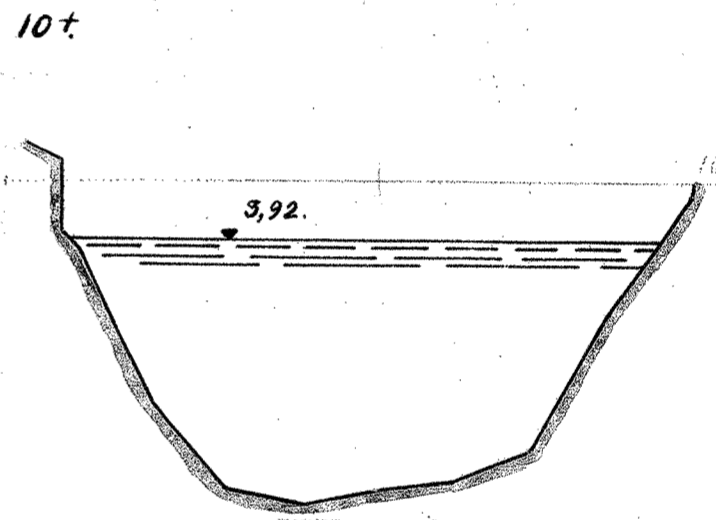
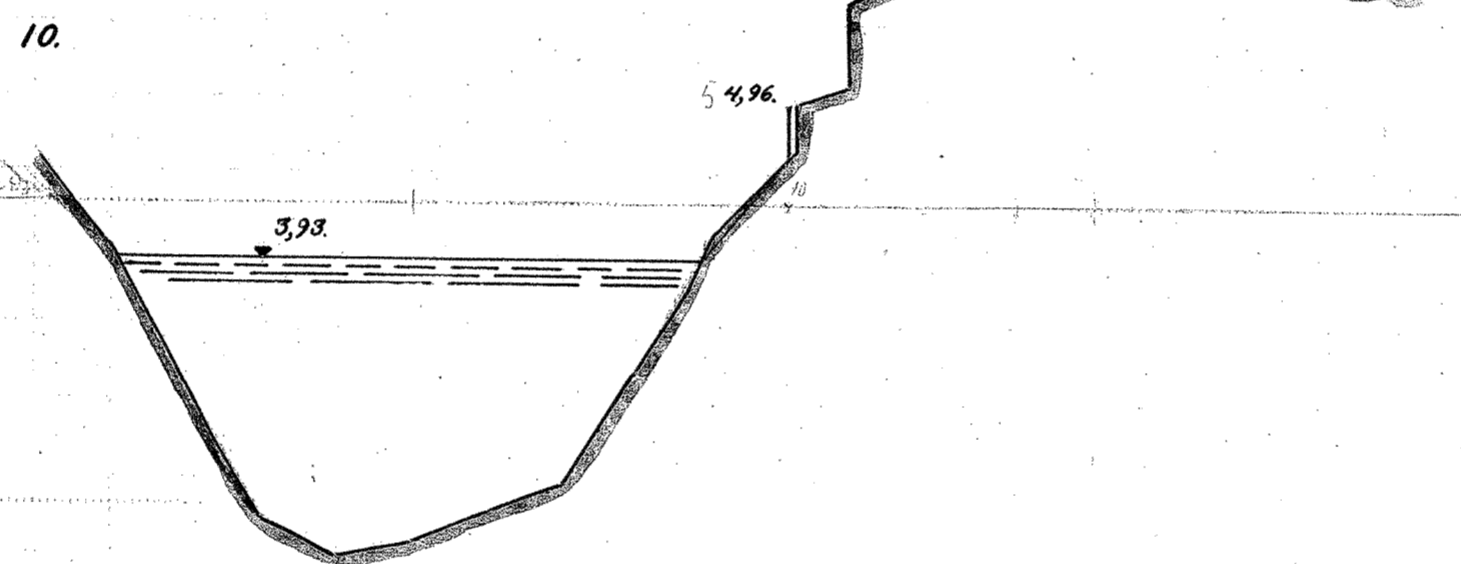
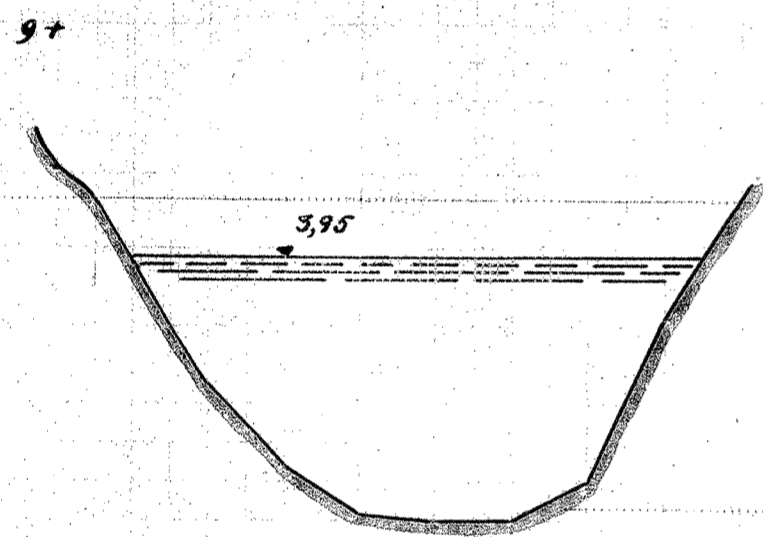
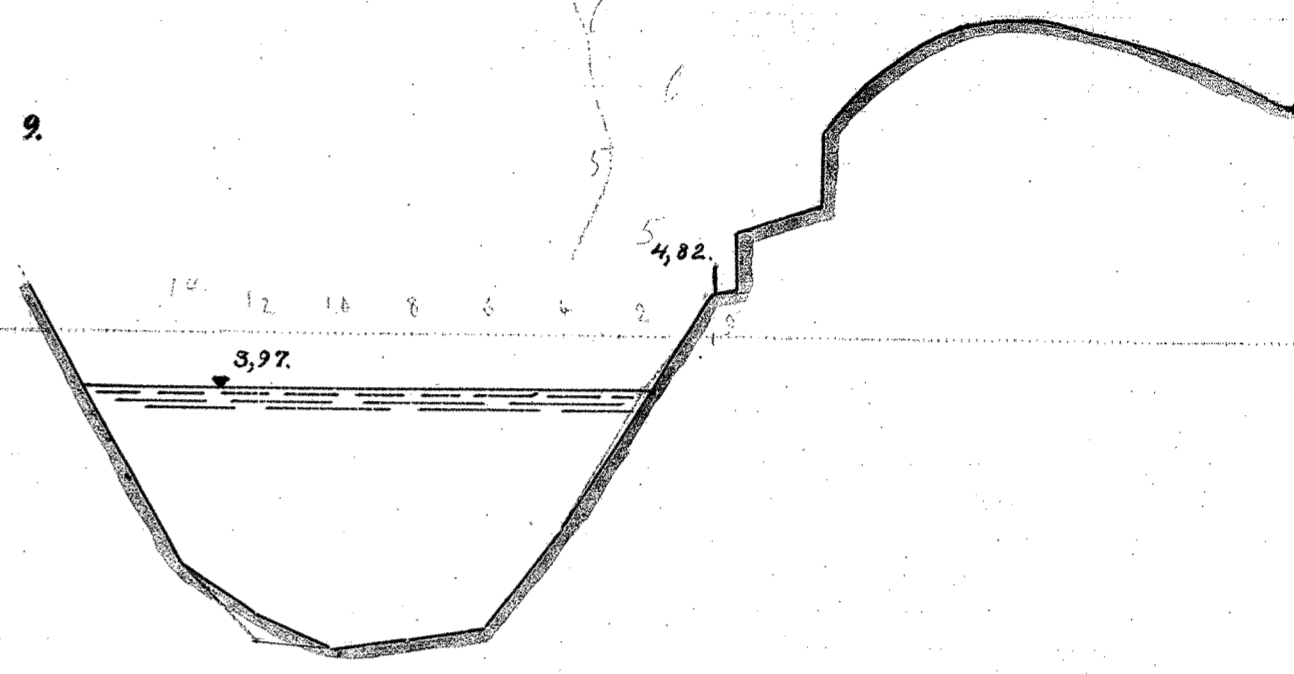
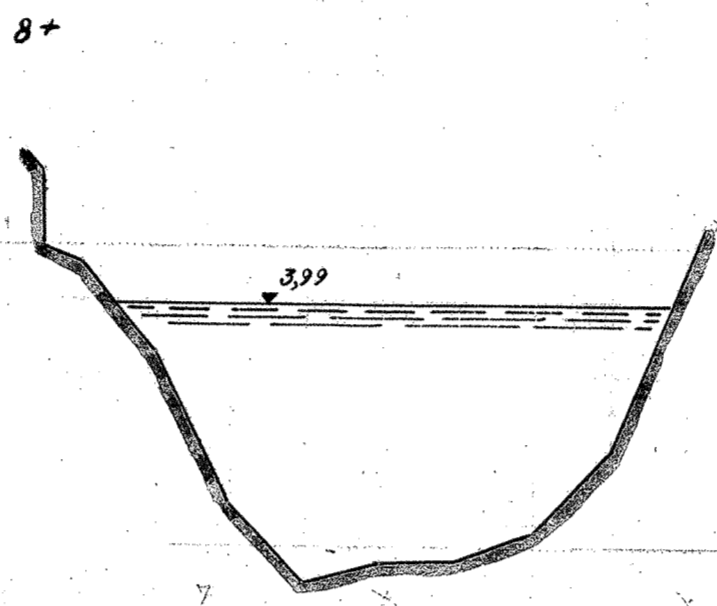



TANGE—RANDERS.

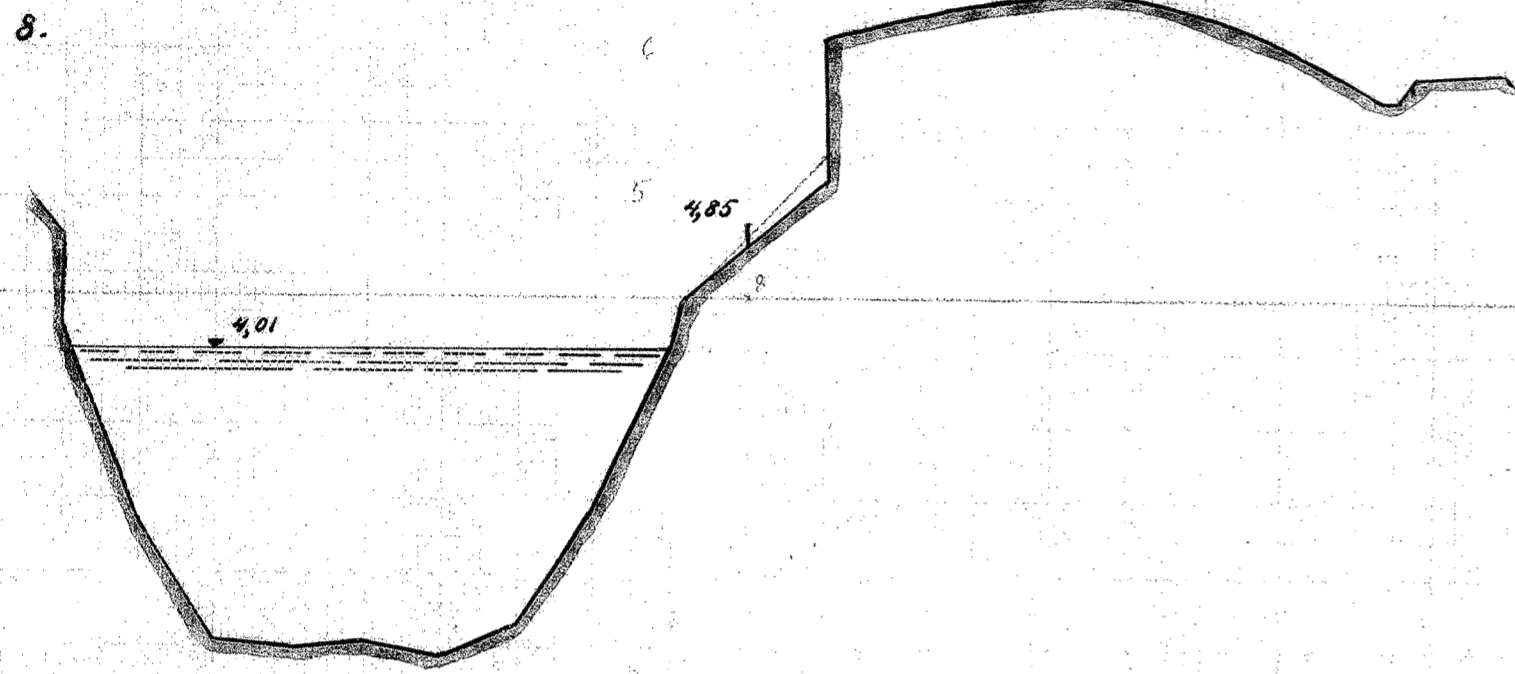

MÅLESTOK FOR LÆNGDER. 1:200.

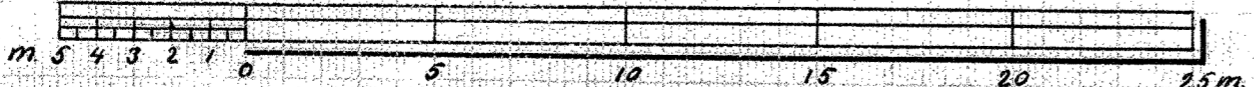

MÅLESTOK FOR HØJDER. 1:50.

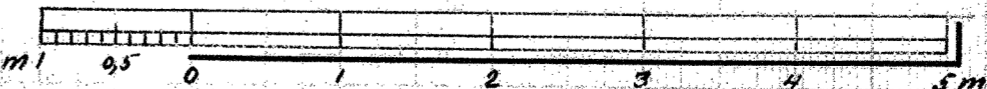

10 15 20 25 30 35 40 45 50 55