




32.

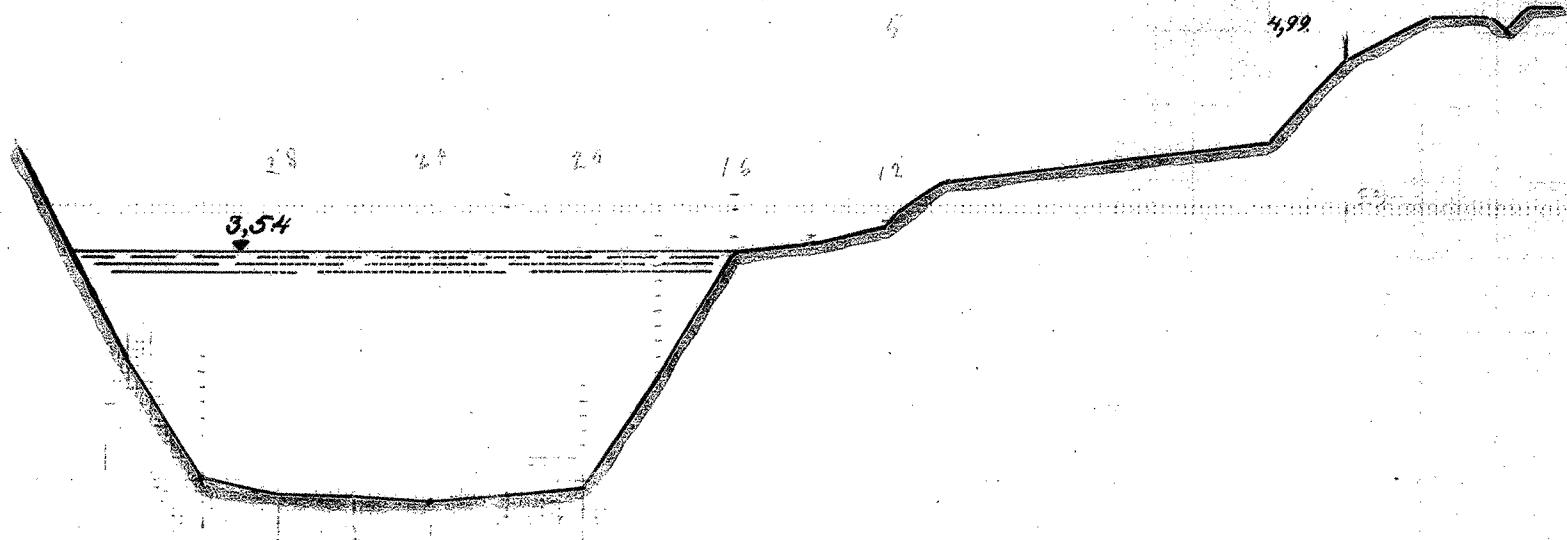


32+

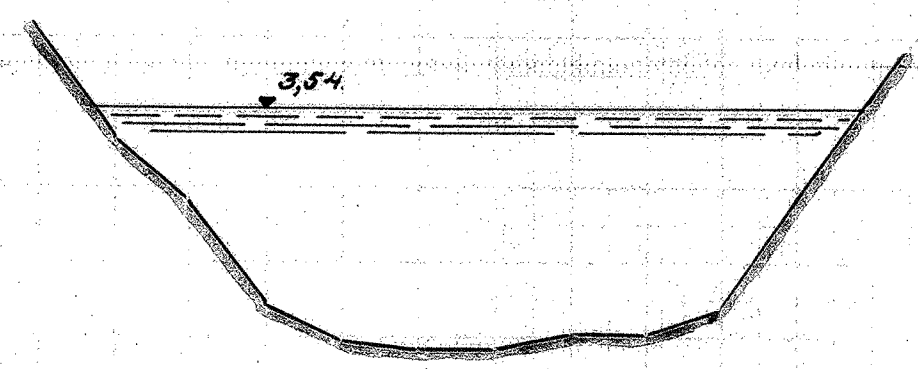


33.

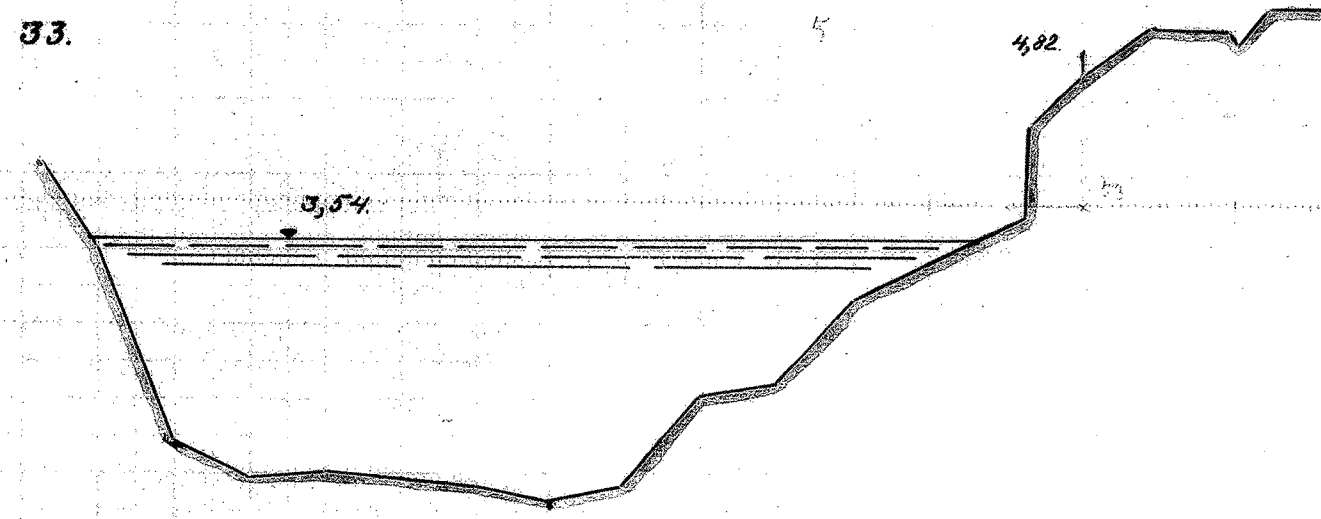


33+

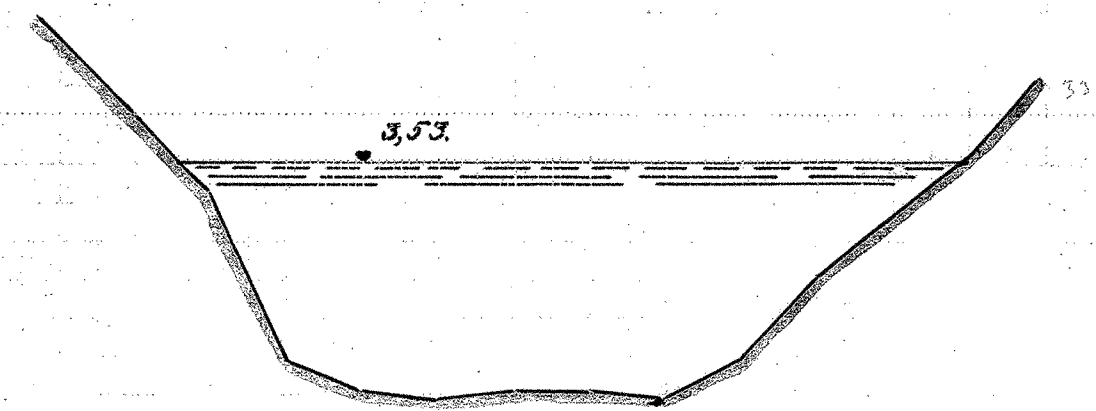


34.

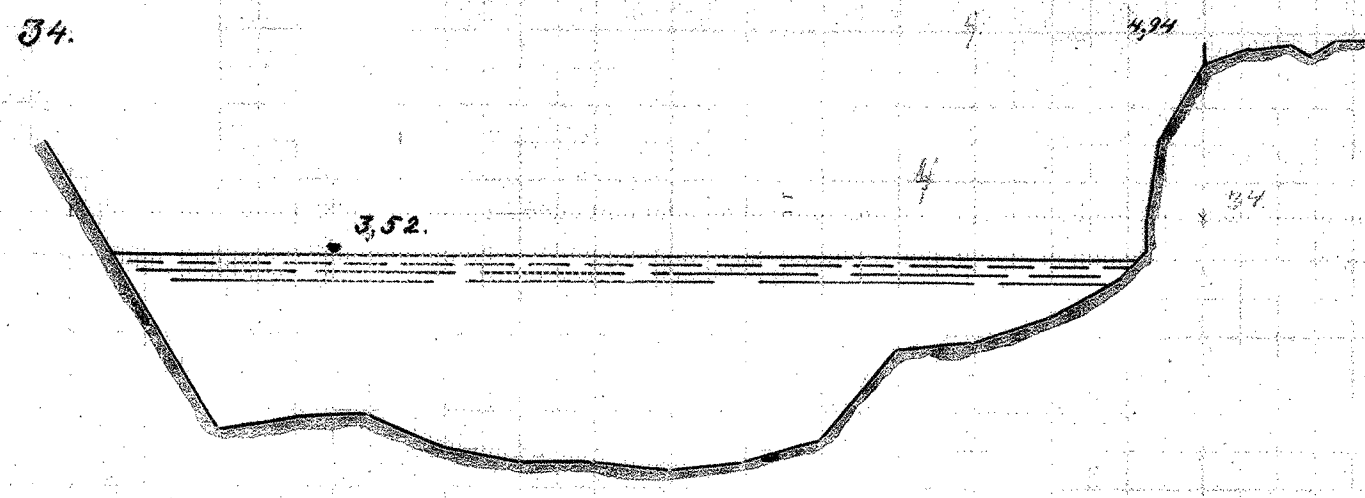


34+

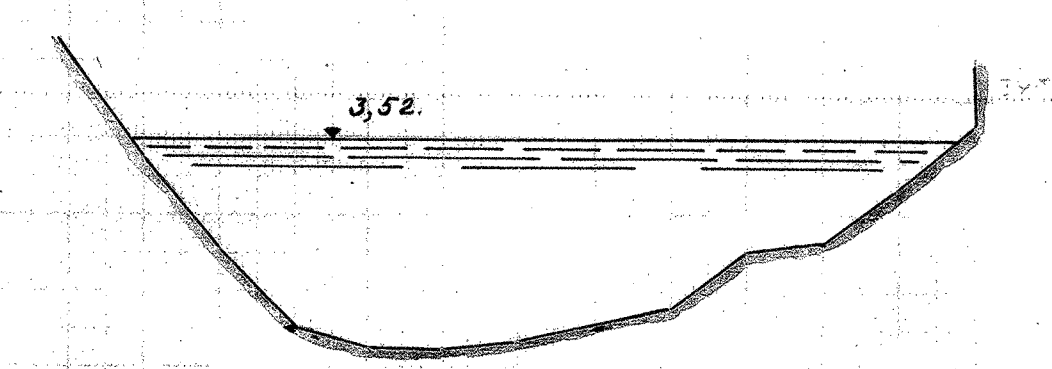


35.

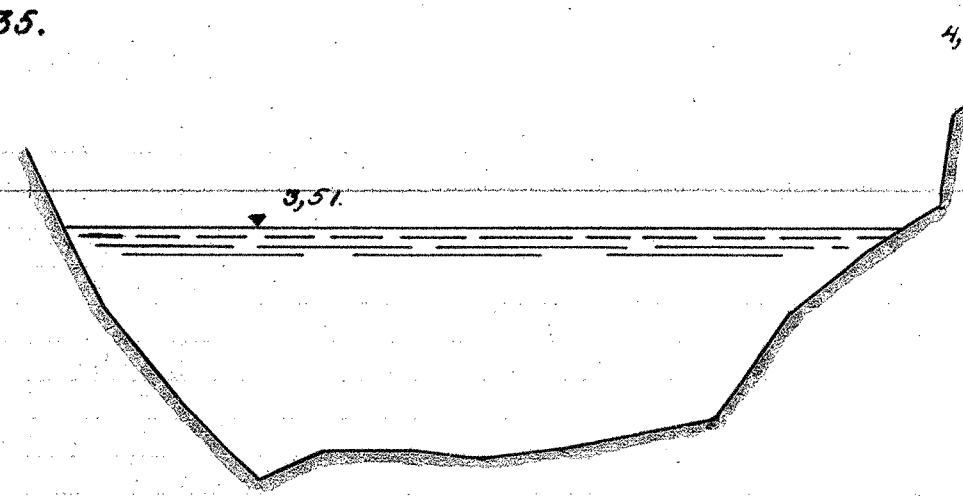


35+

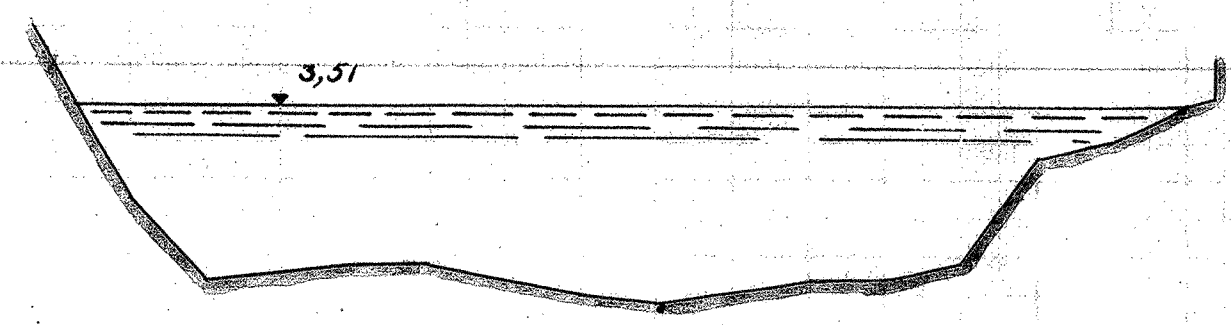


36.

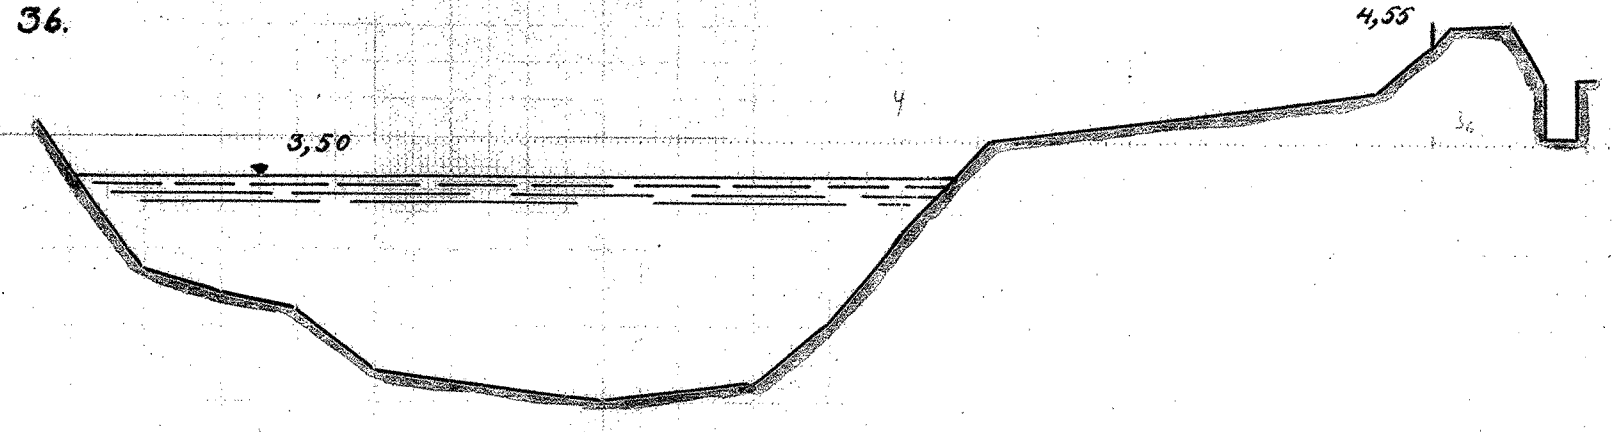


36+

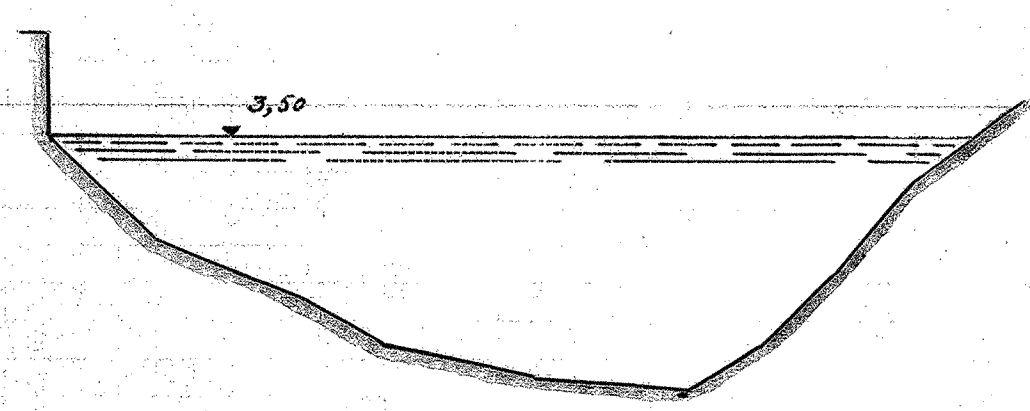


37.

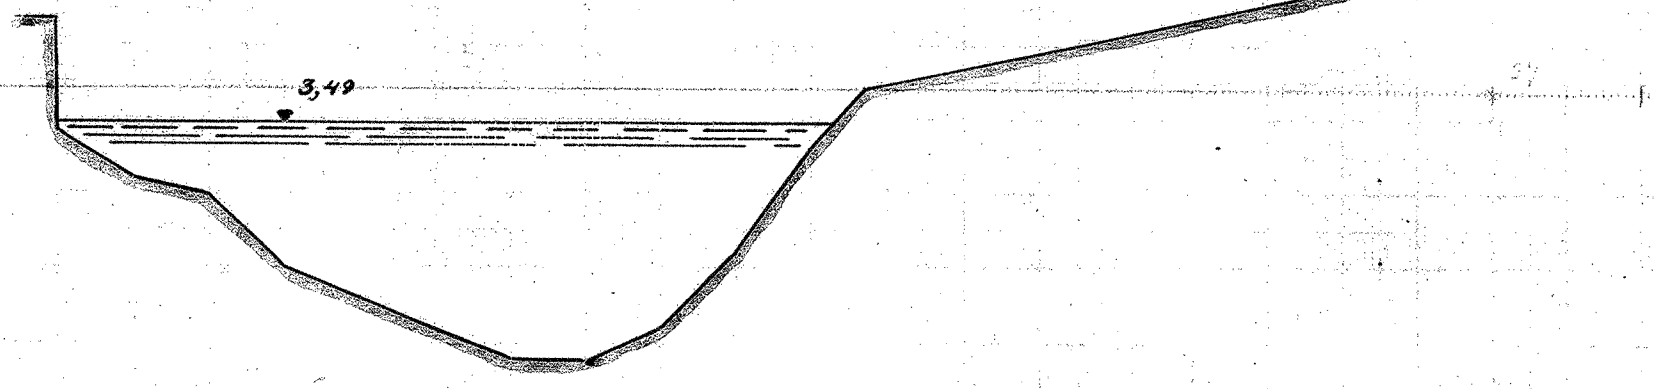

37+

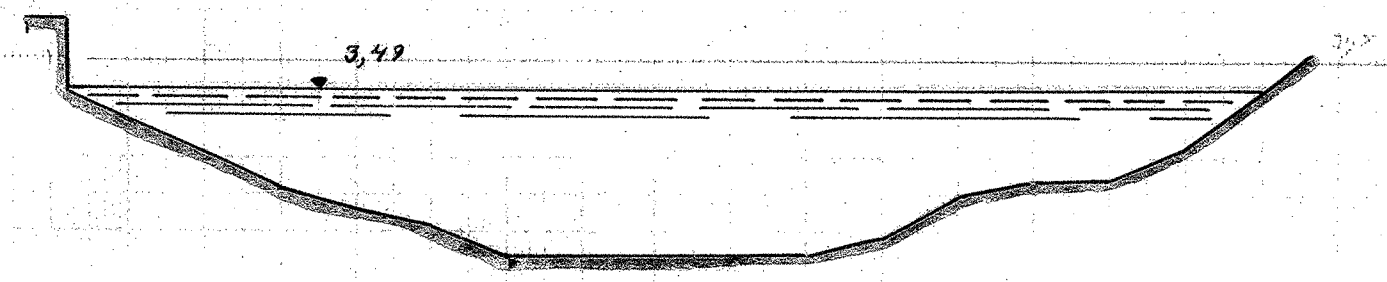

MÅLESTOK FOR LÆNGDER 1:200

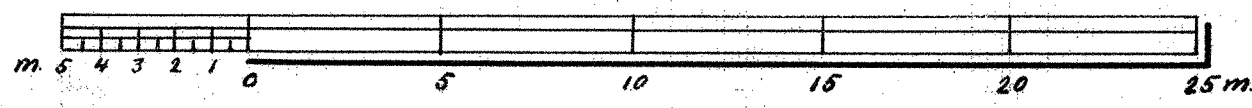

MÅLESTOK FOR HØJDER 1:50

