




38.

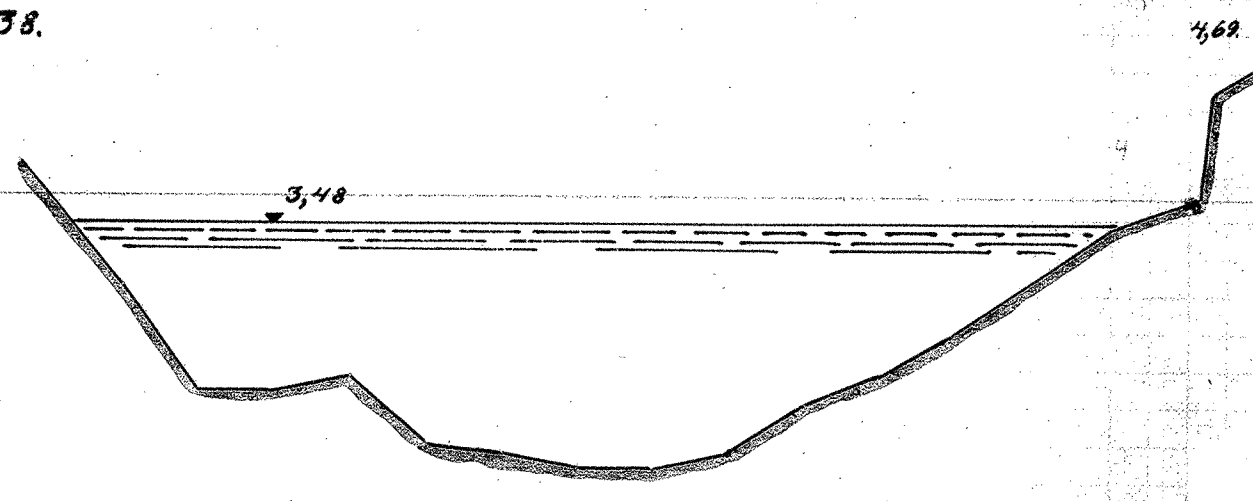


38+

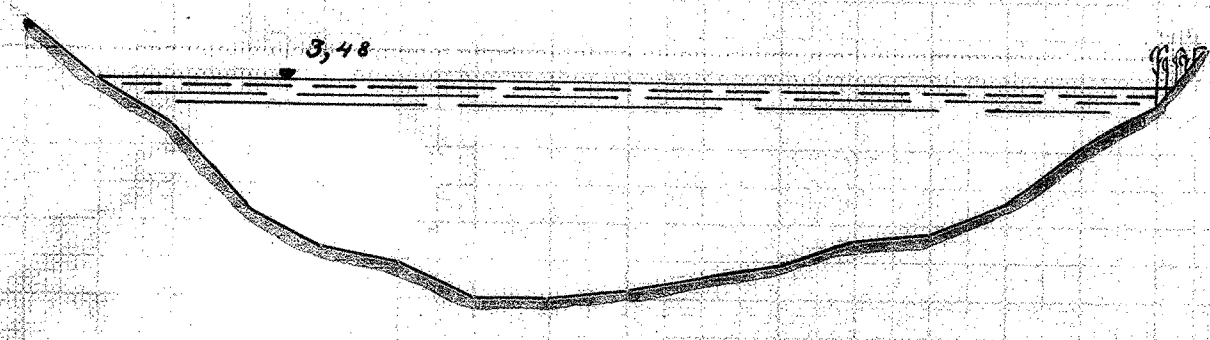


39.

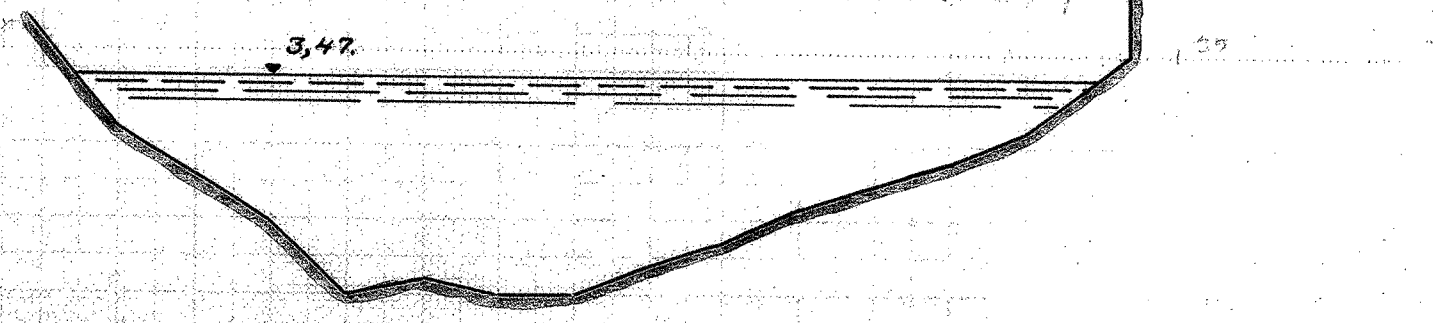


39+

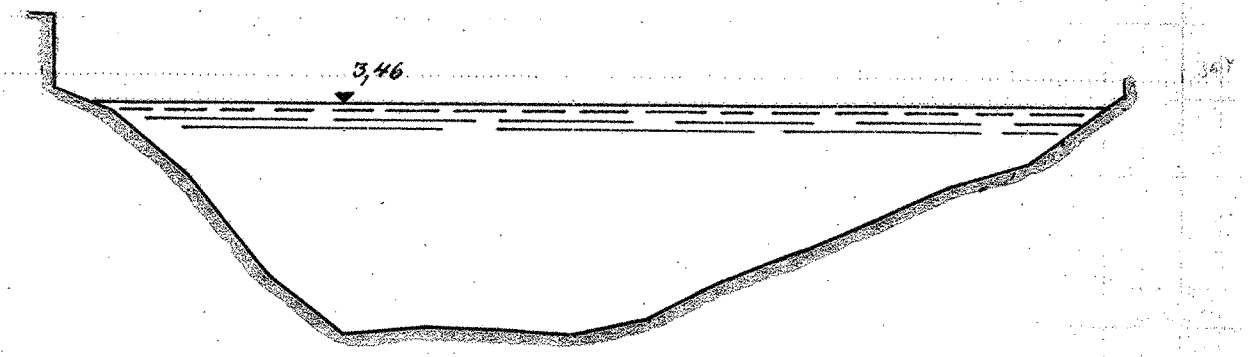


40.

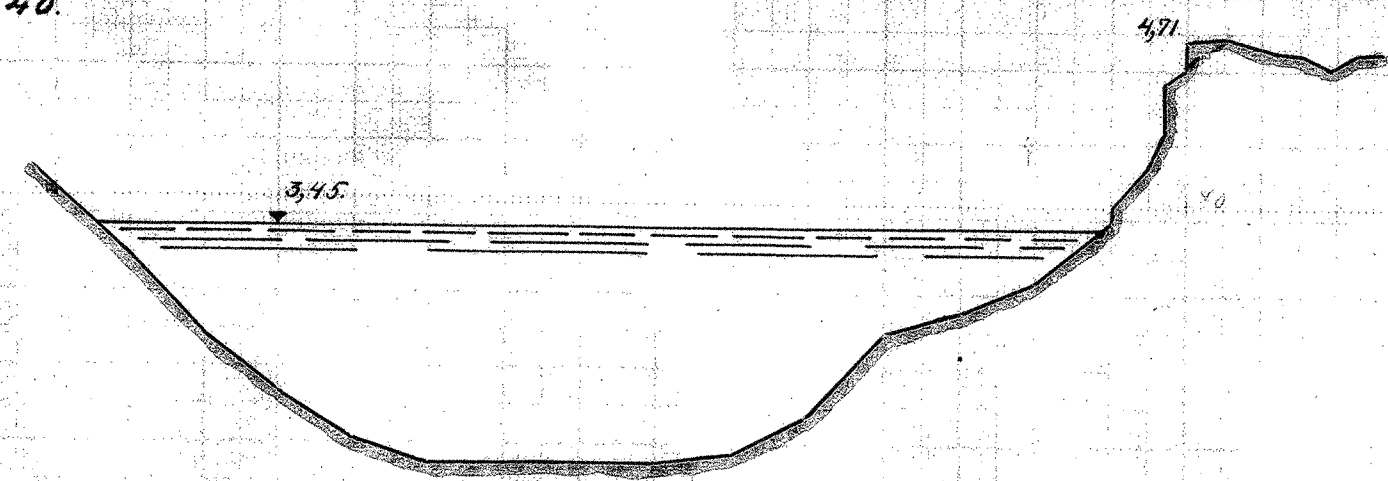


40+

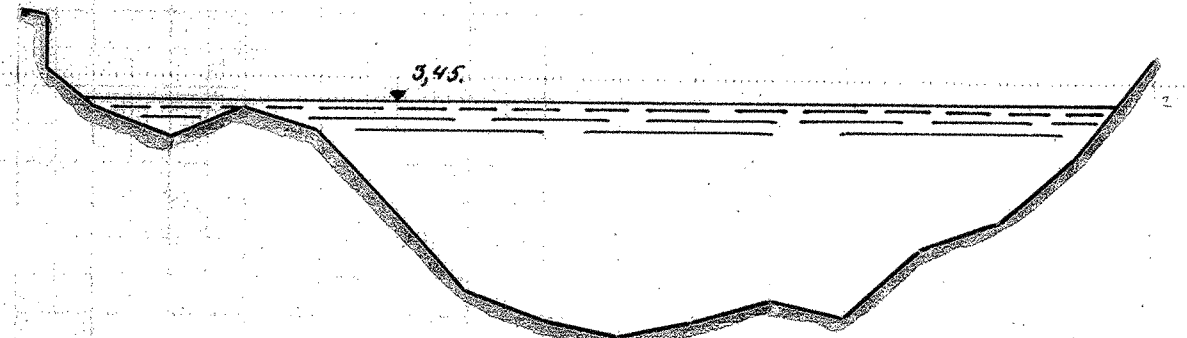


41.

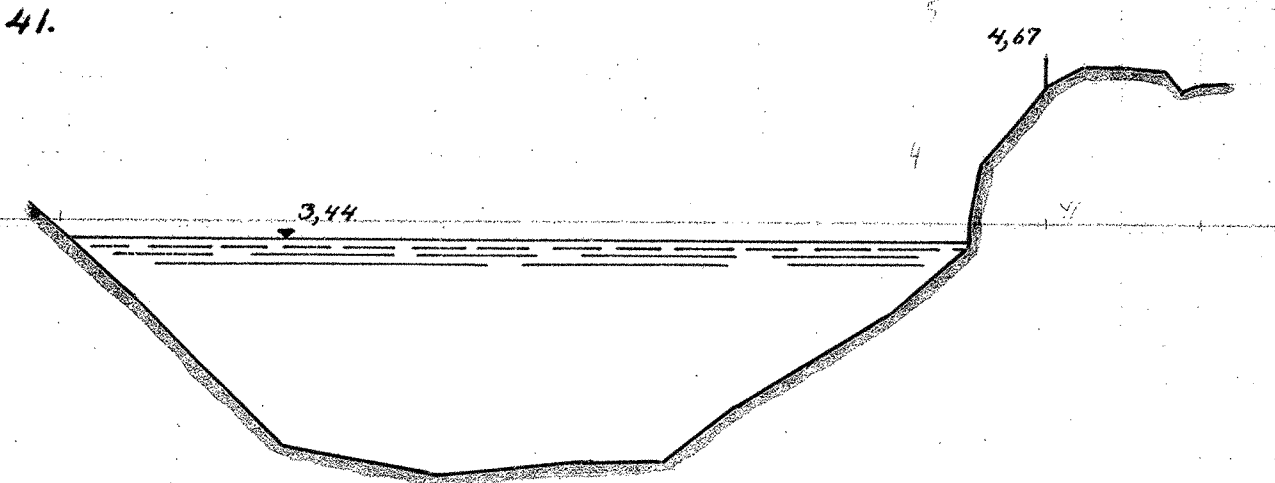


41+

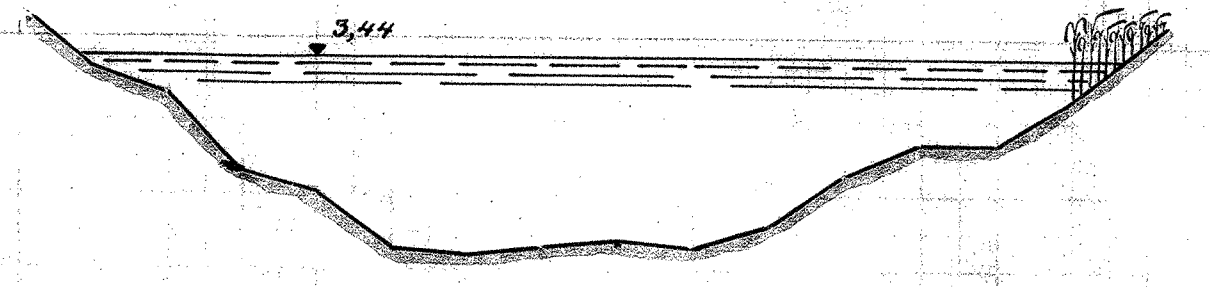


42.

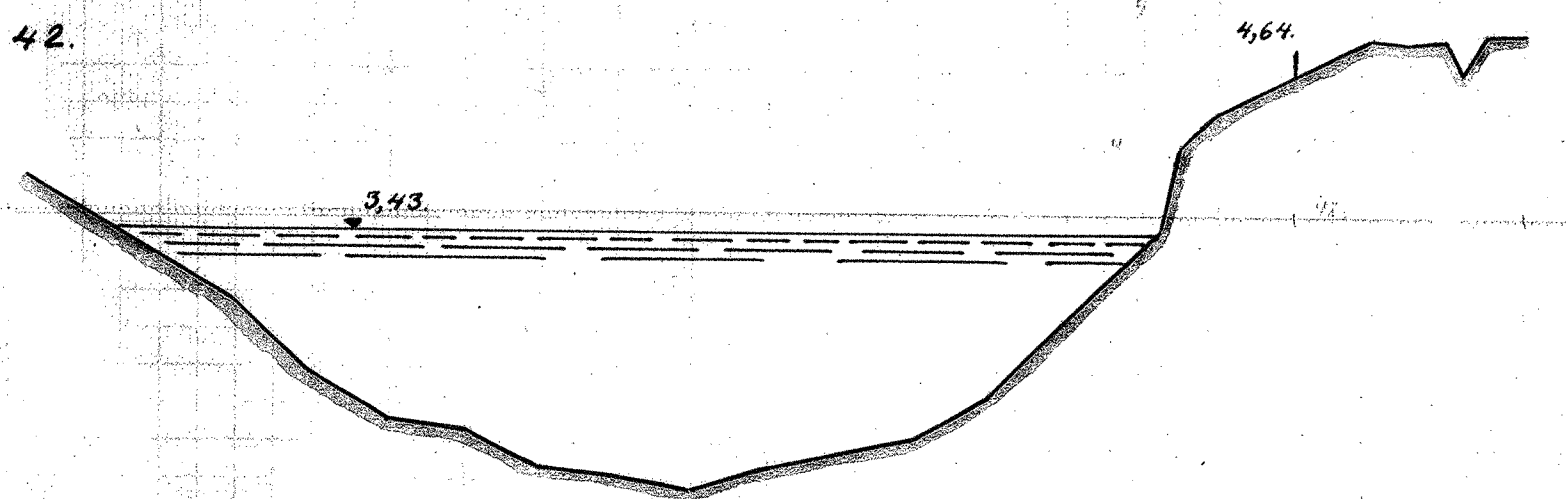


42+

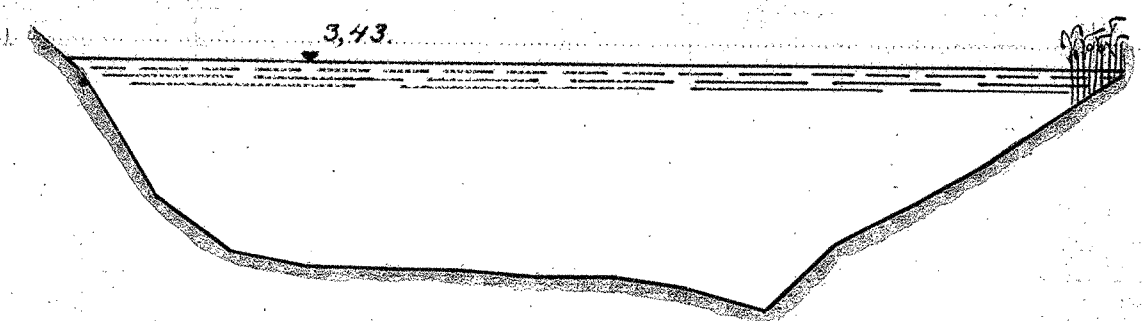


43.

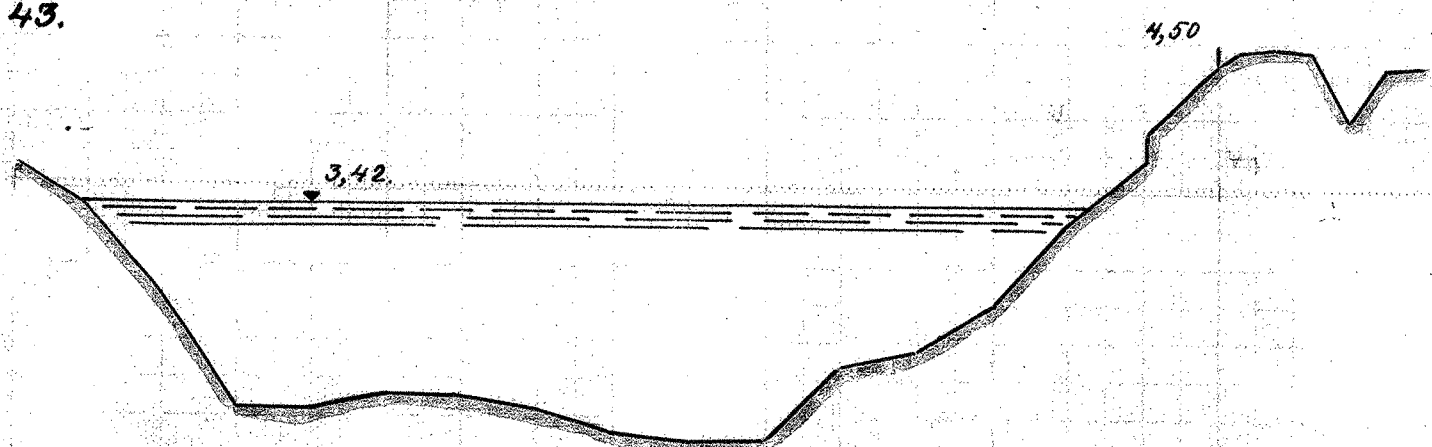

43+

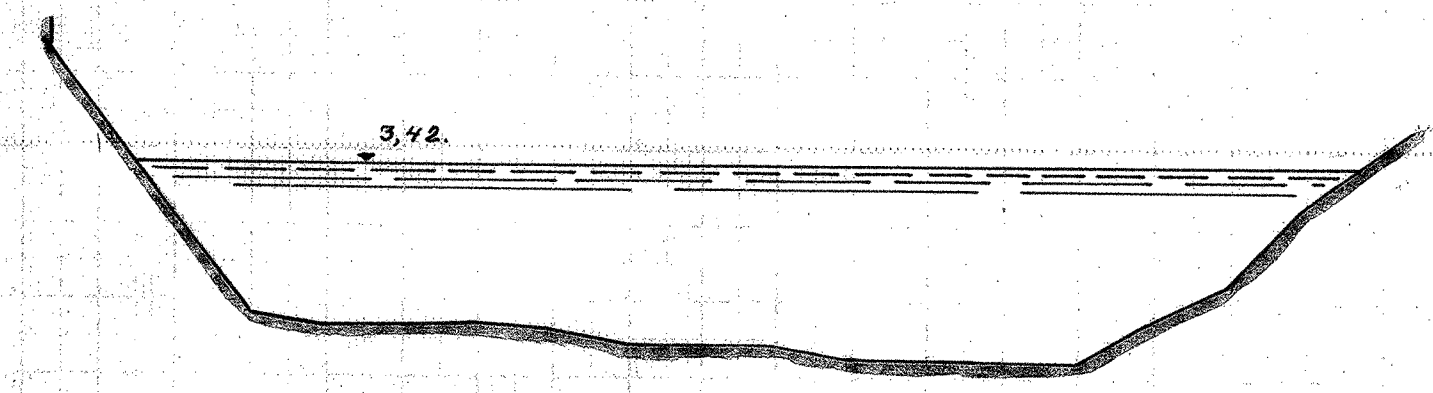

MAALESTOK FOR LÆNGDE 1:200

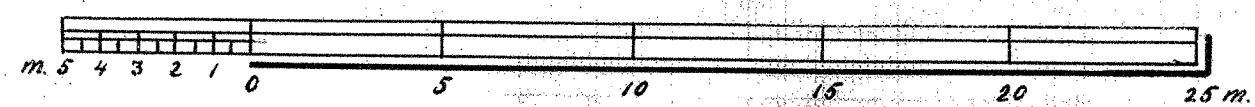

MAALESTOK FOR HØJDER 1:50

