




49+

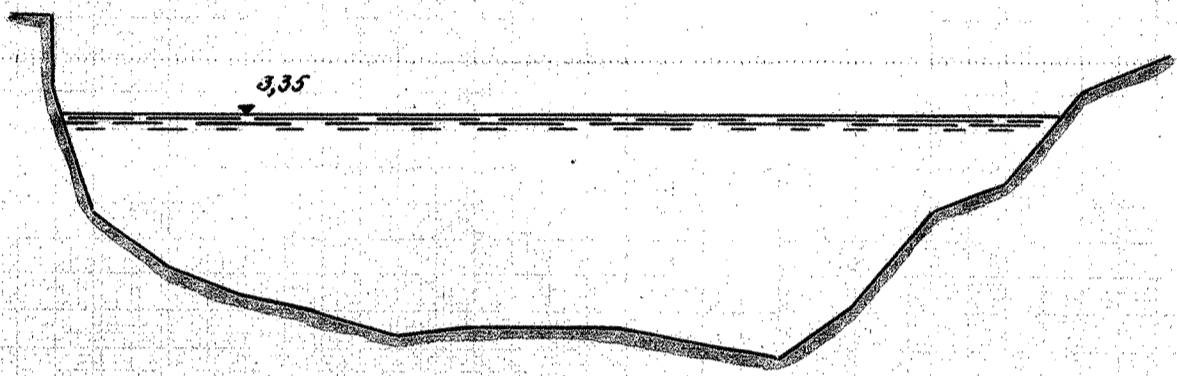


50.

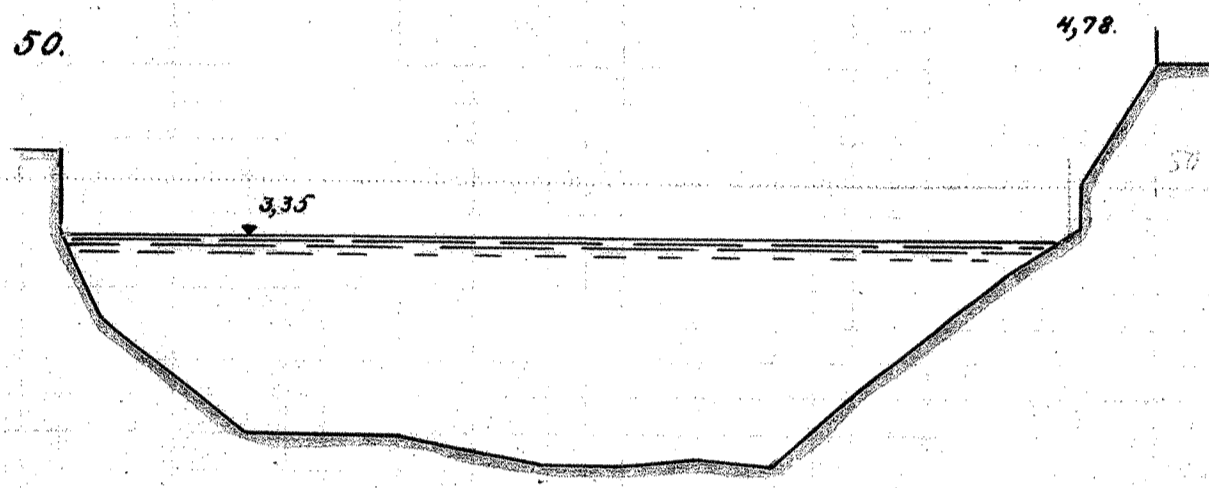


50+

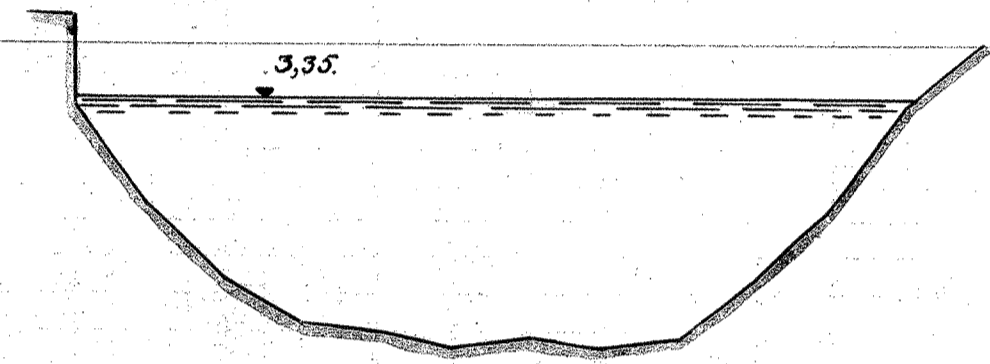


51.

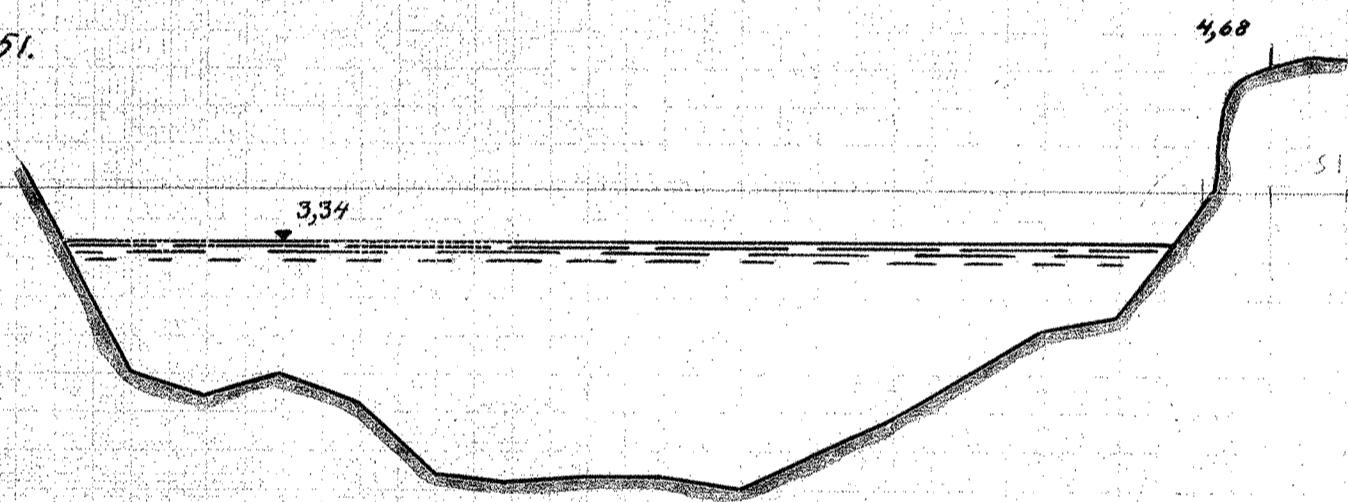


51+

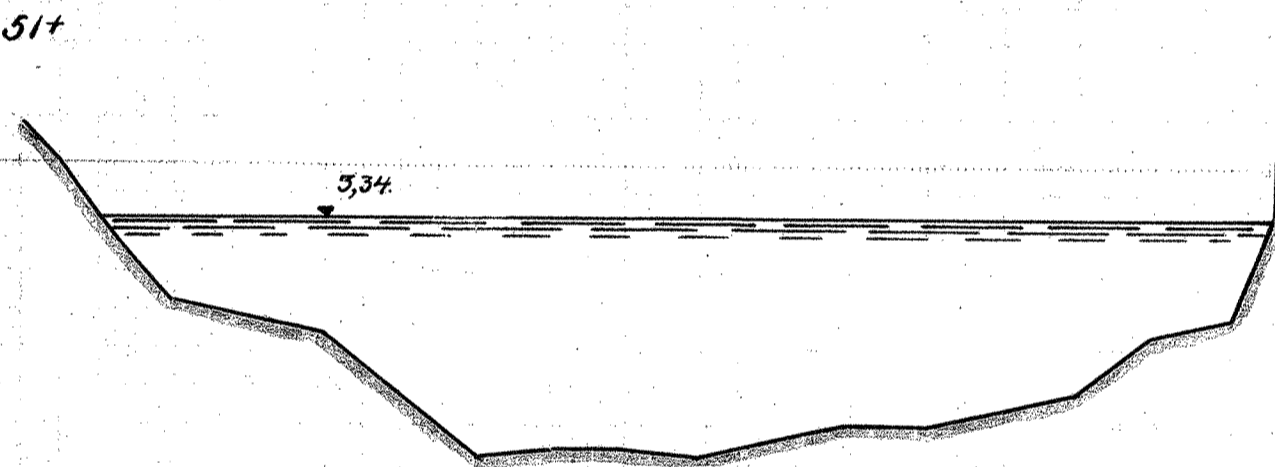


52.

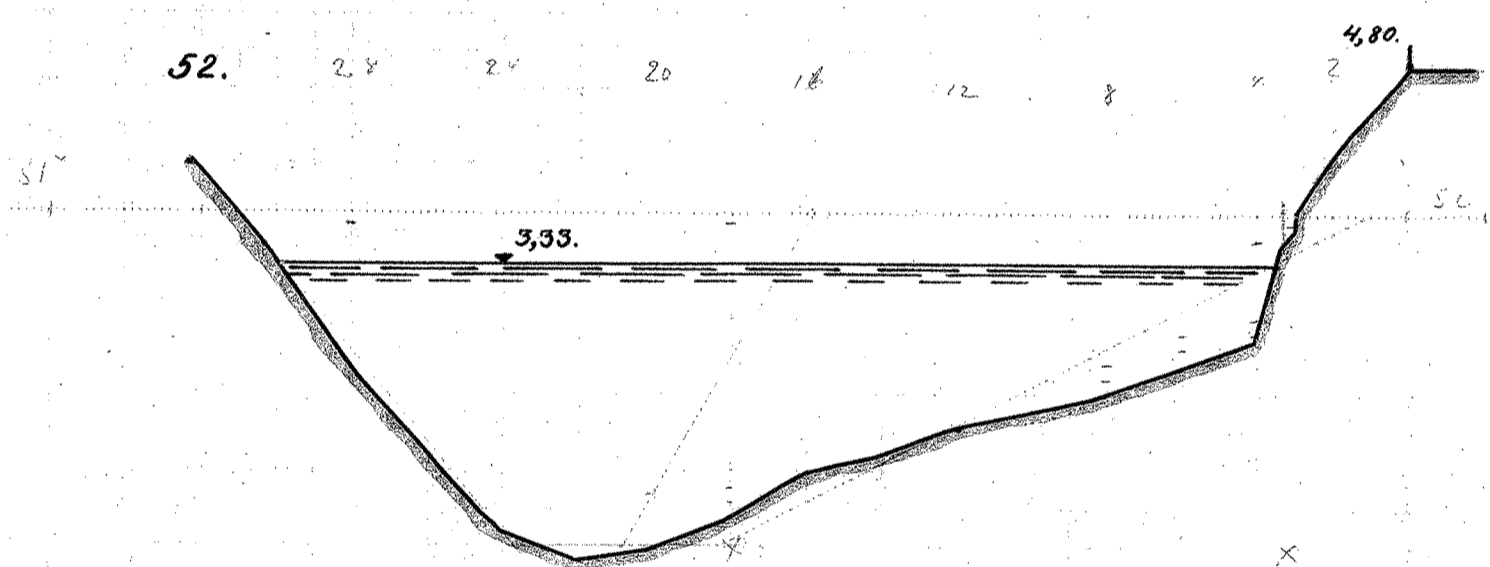


52+

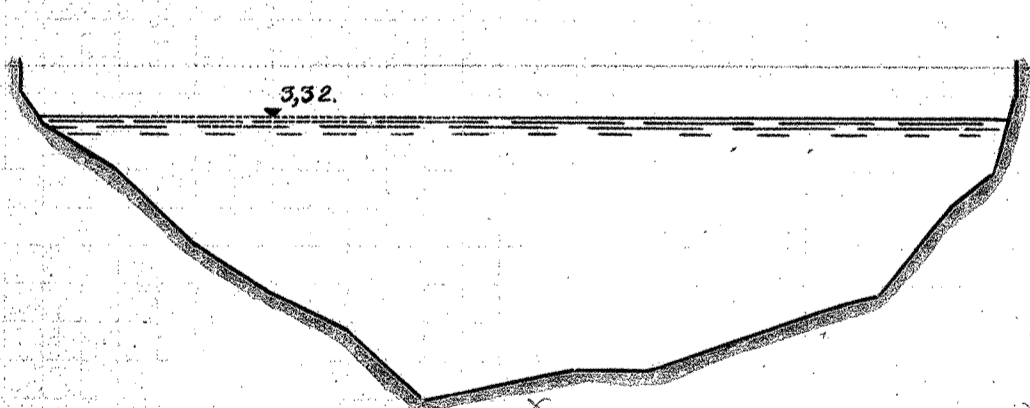


53.

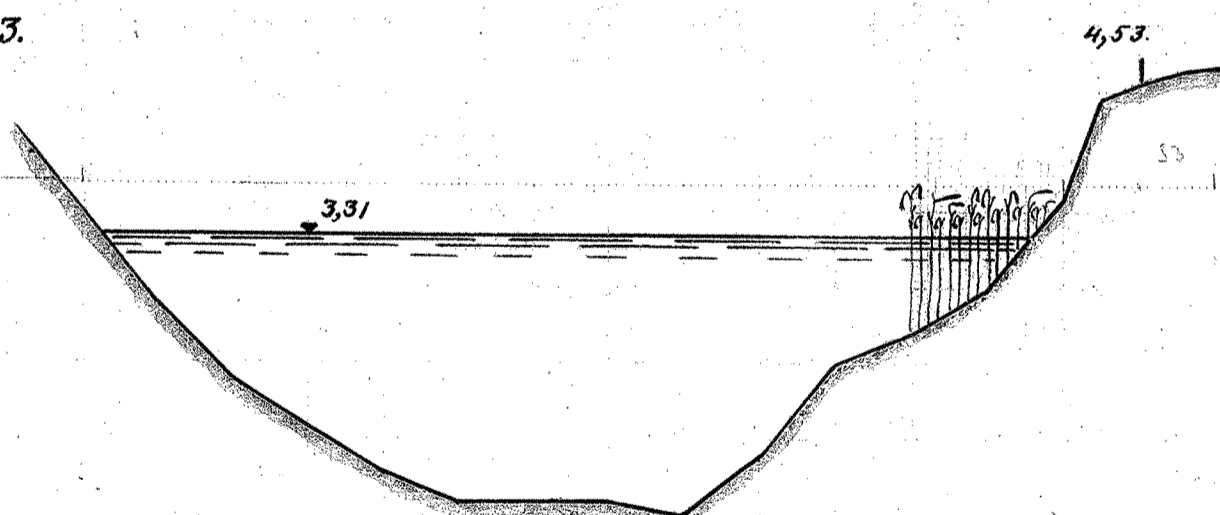


53+

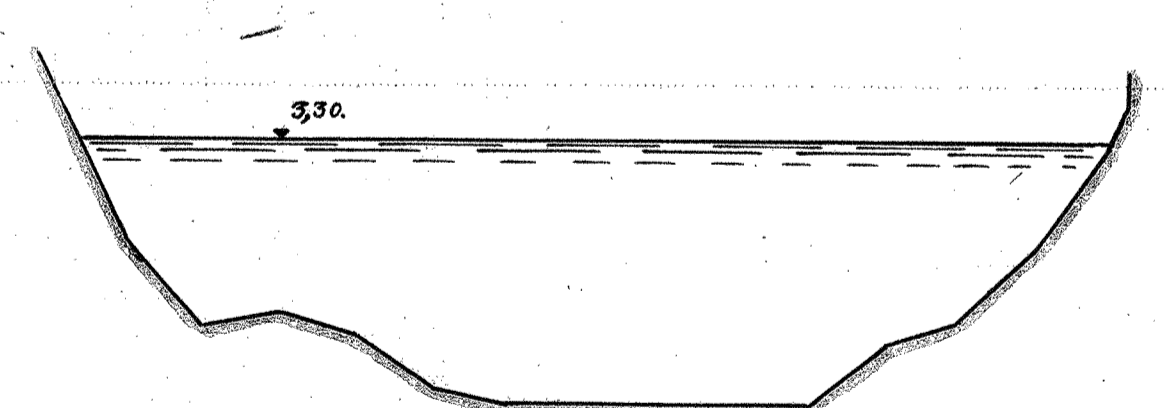


54.

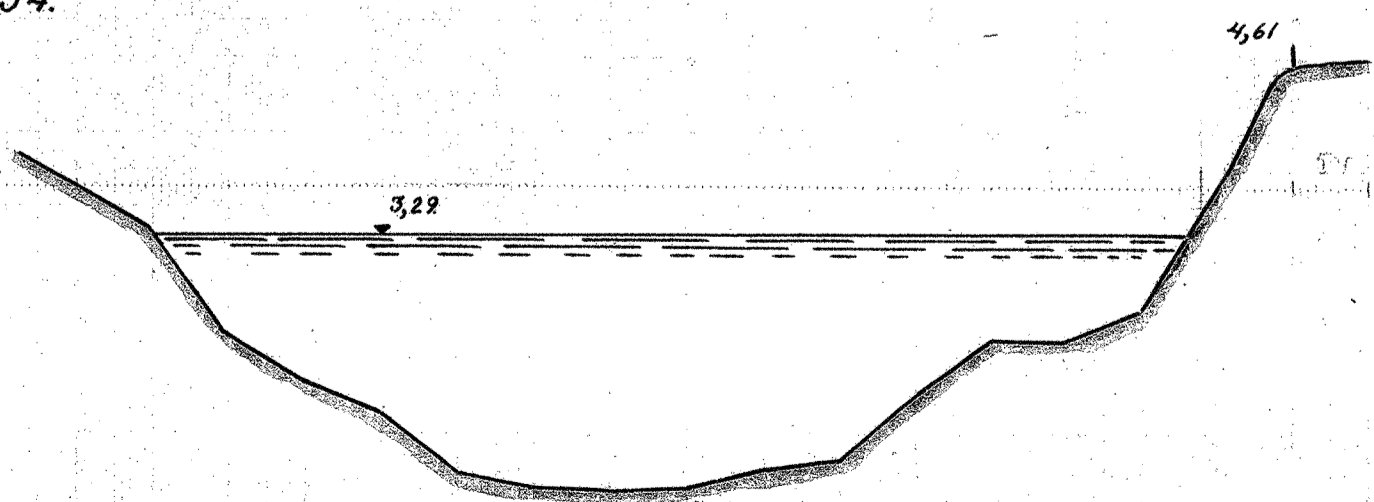


54+

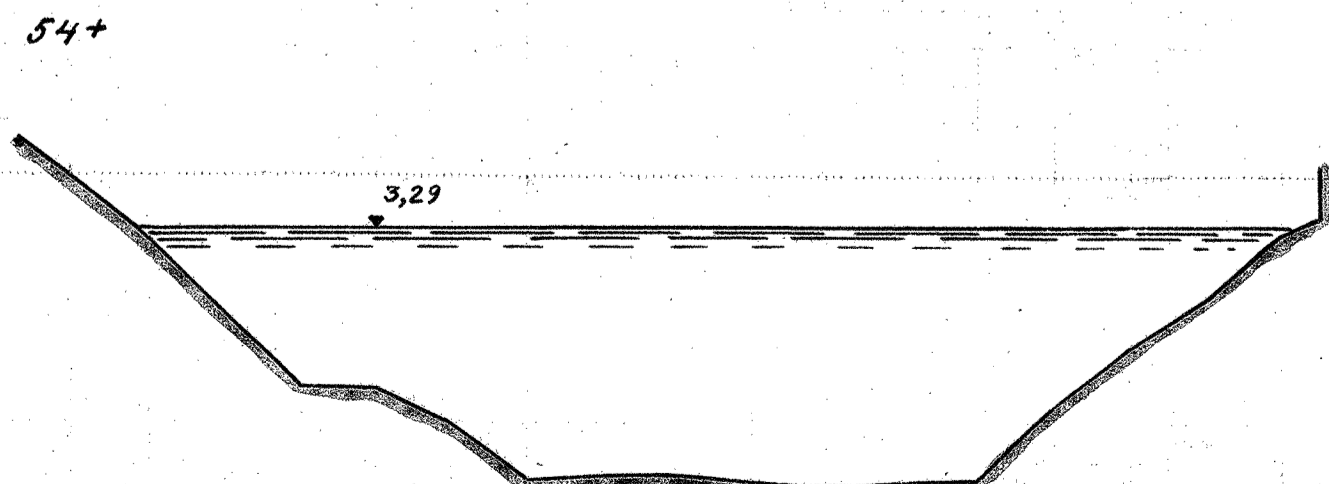

55.

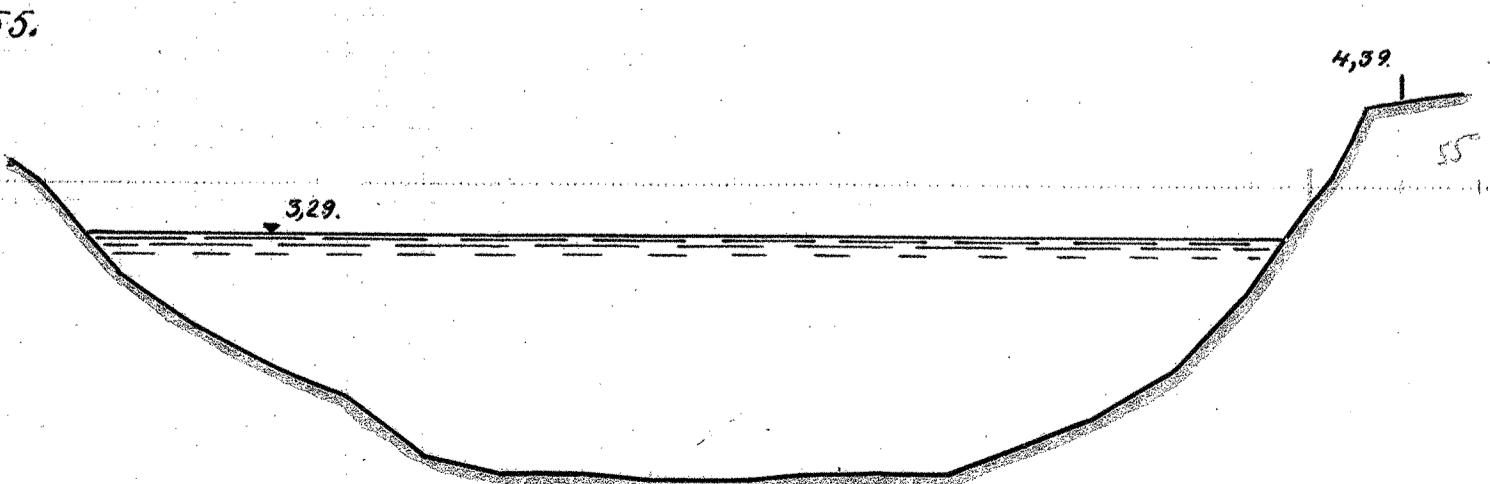

MÅLESTOK FOR LÆNGDER 1:200.

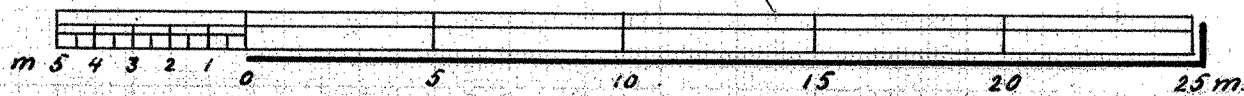

MÅLESTOK FOR HØJDER 1:50.

