



130-


130.

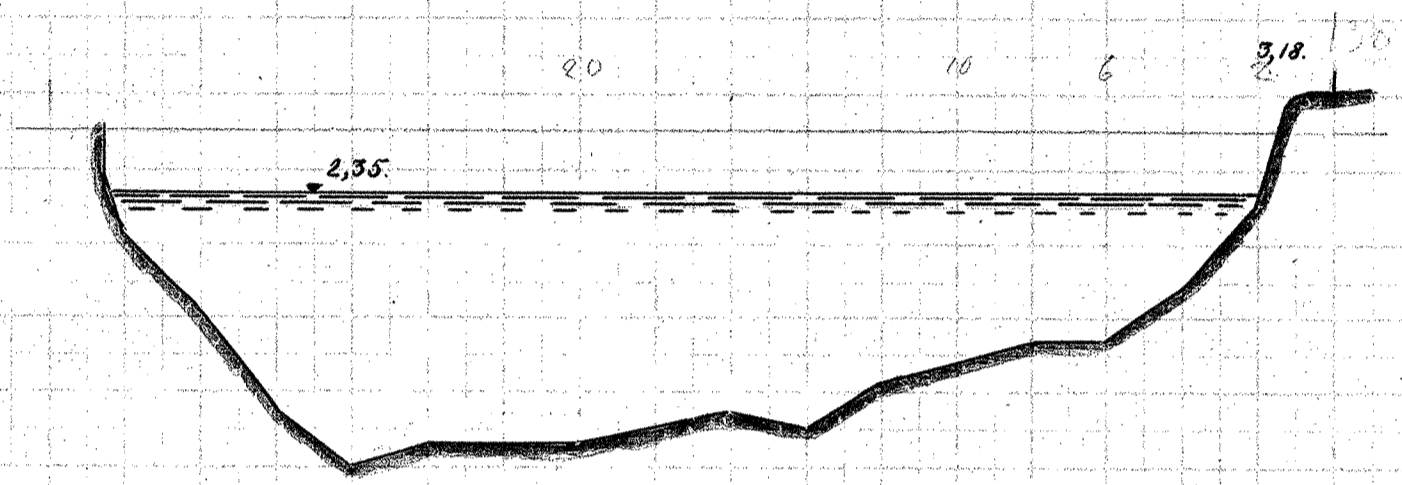


130+

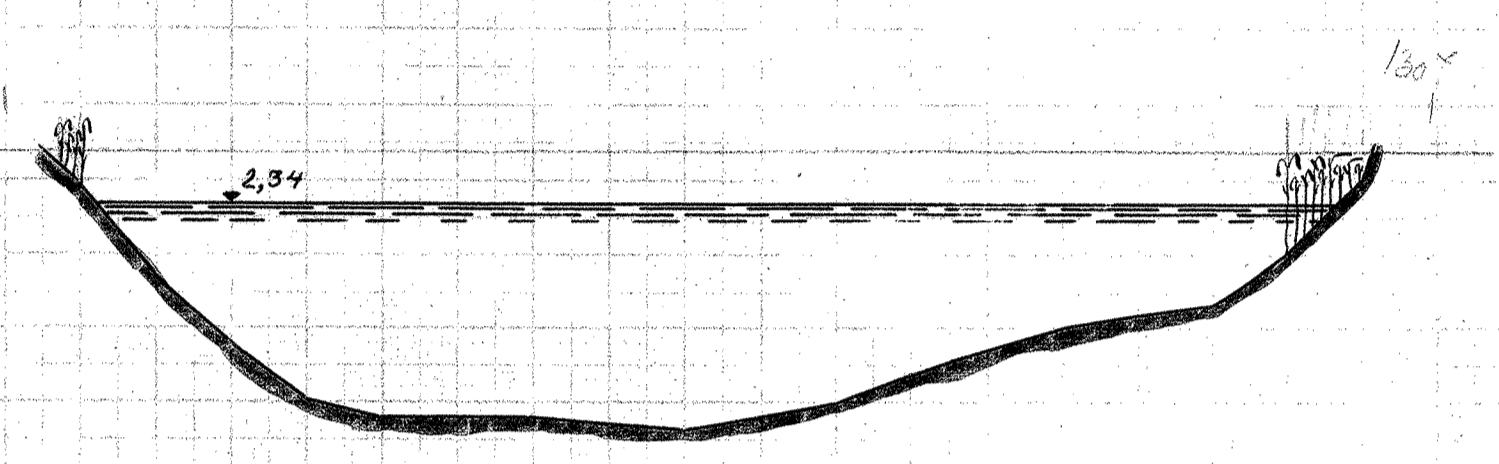


131.

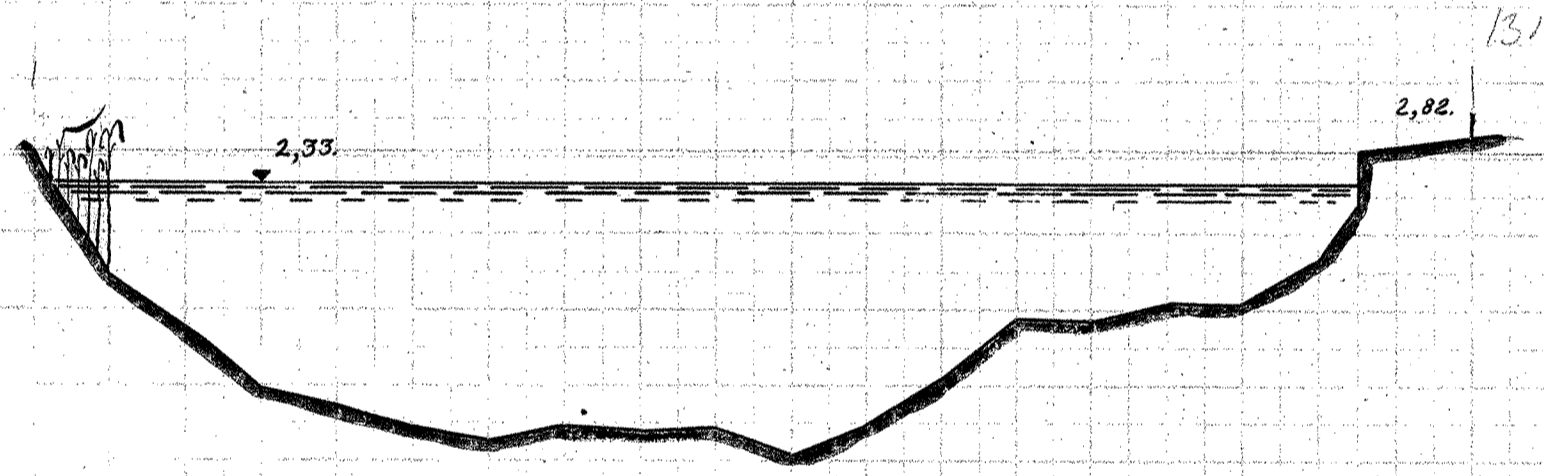


131+

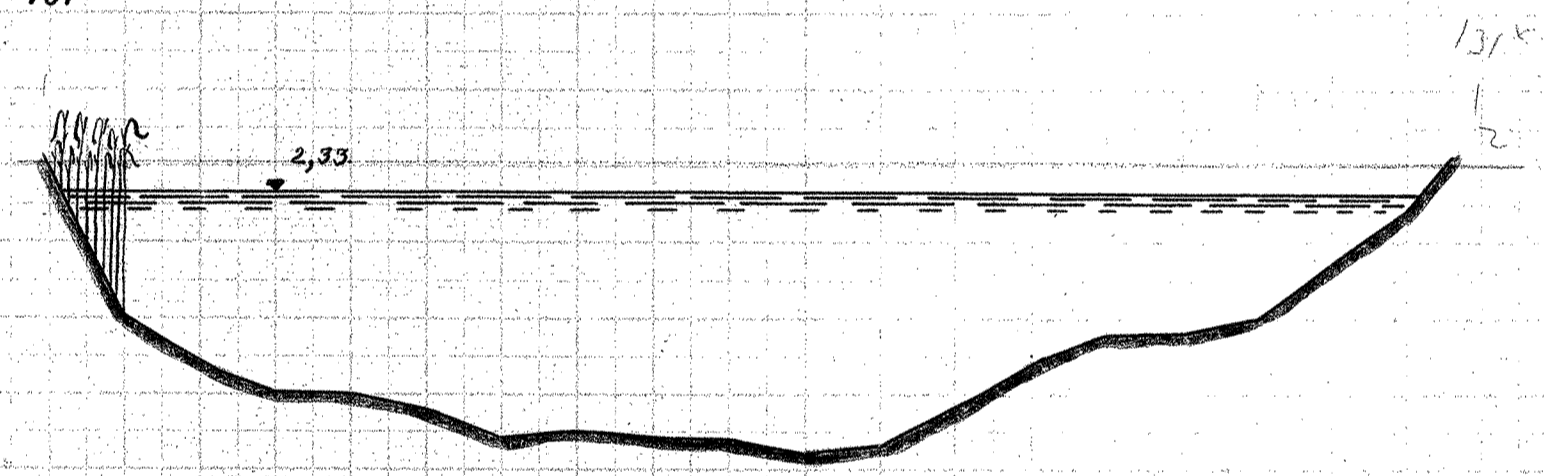


132.

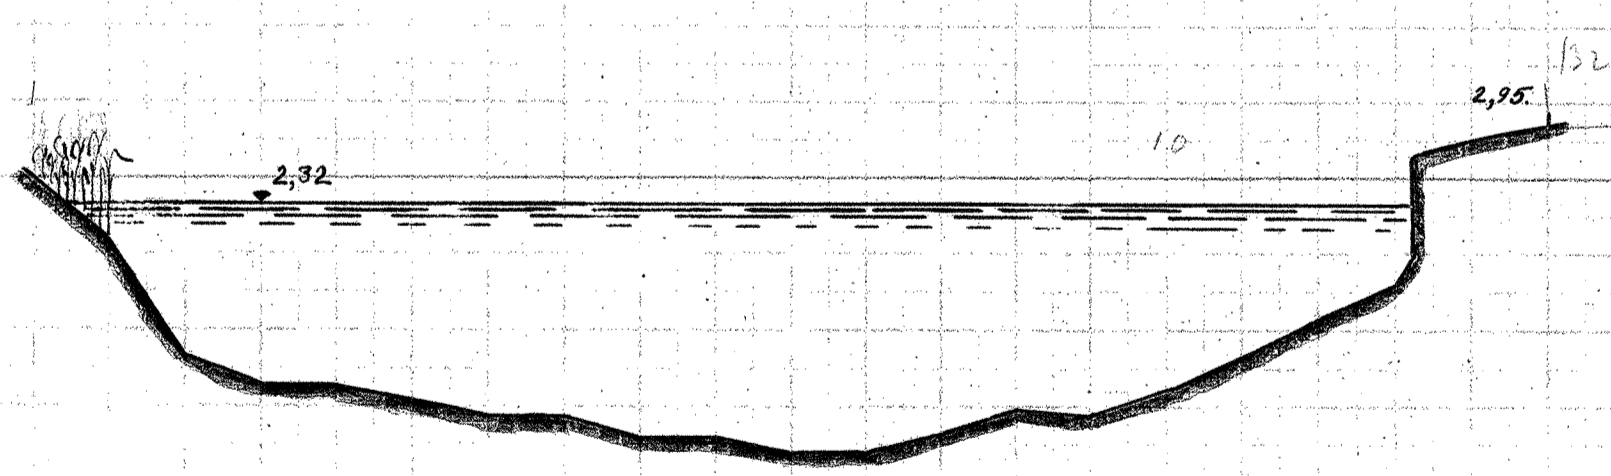


132+

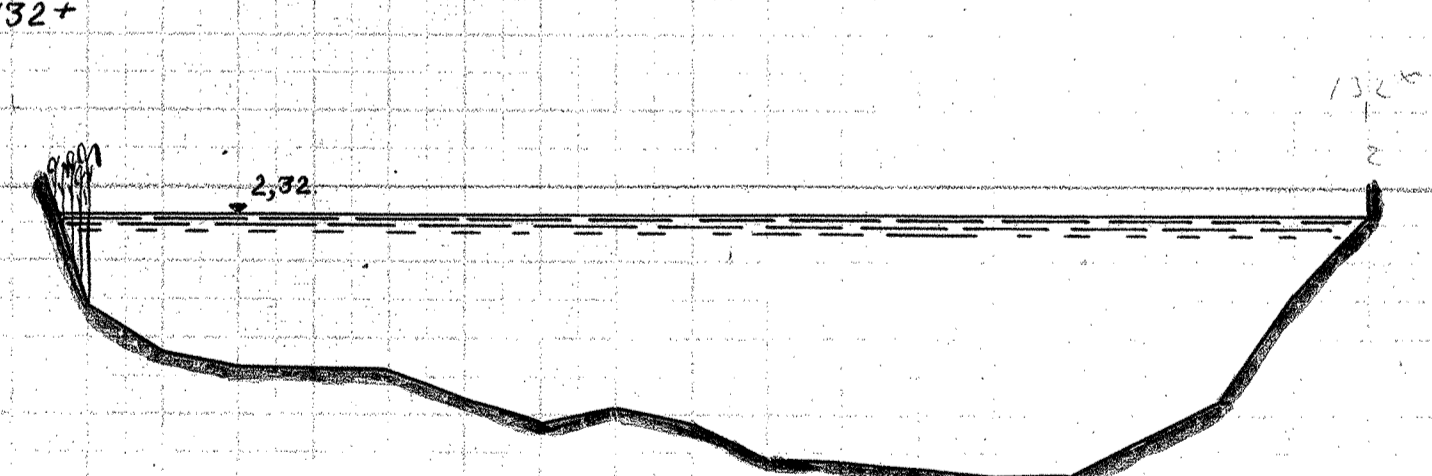


133.

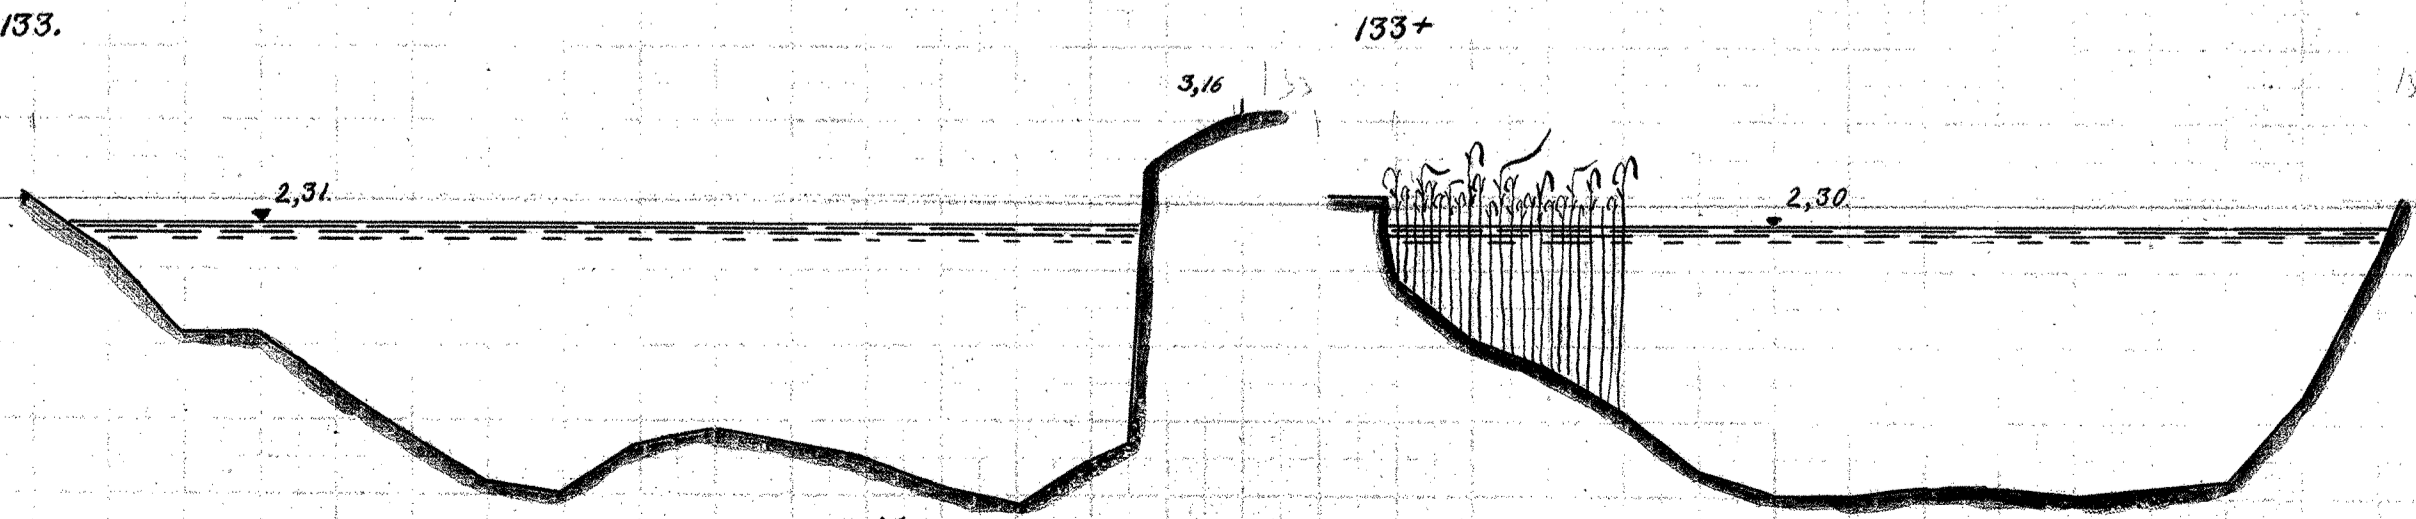

134.

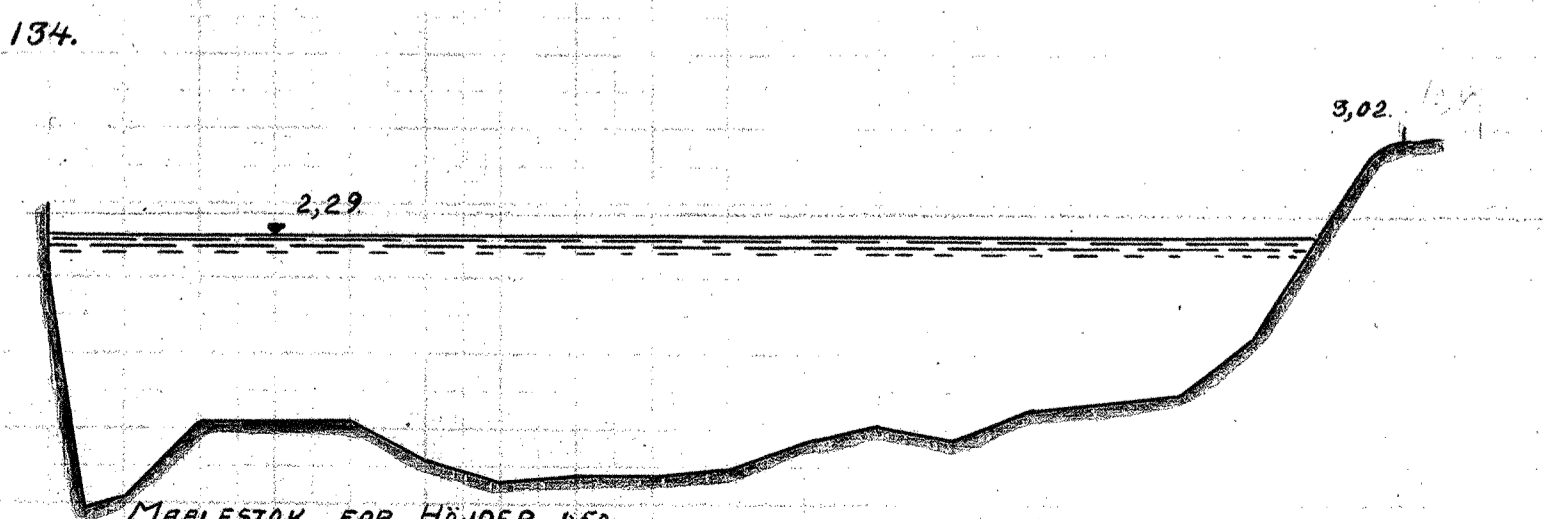

MAALESTOK FOR LÆNGDER 1:200.

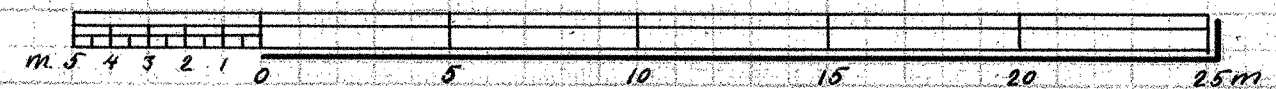

MAALESTOK FOR HØJDER 1:50.

