




143.

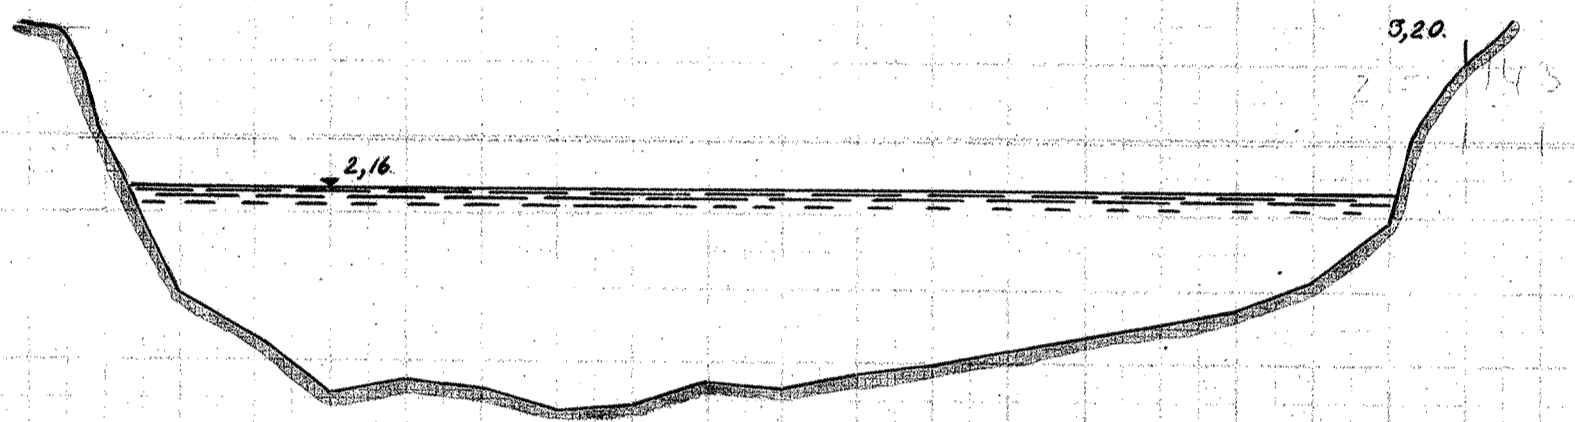


143+

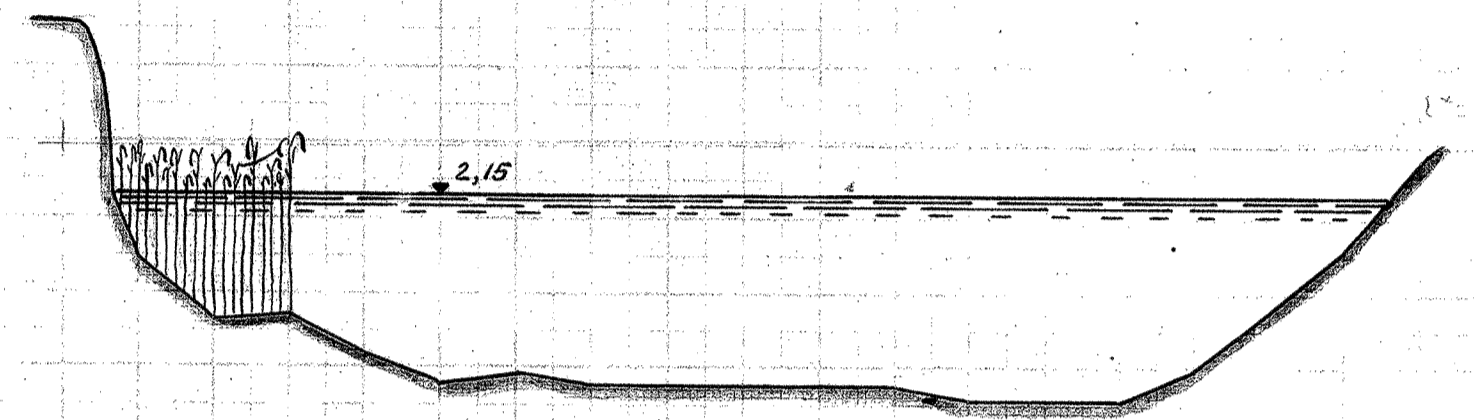


144.

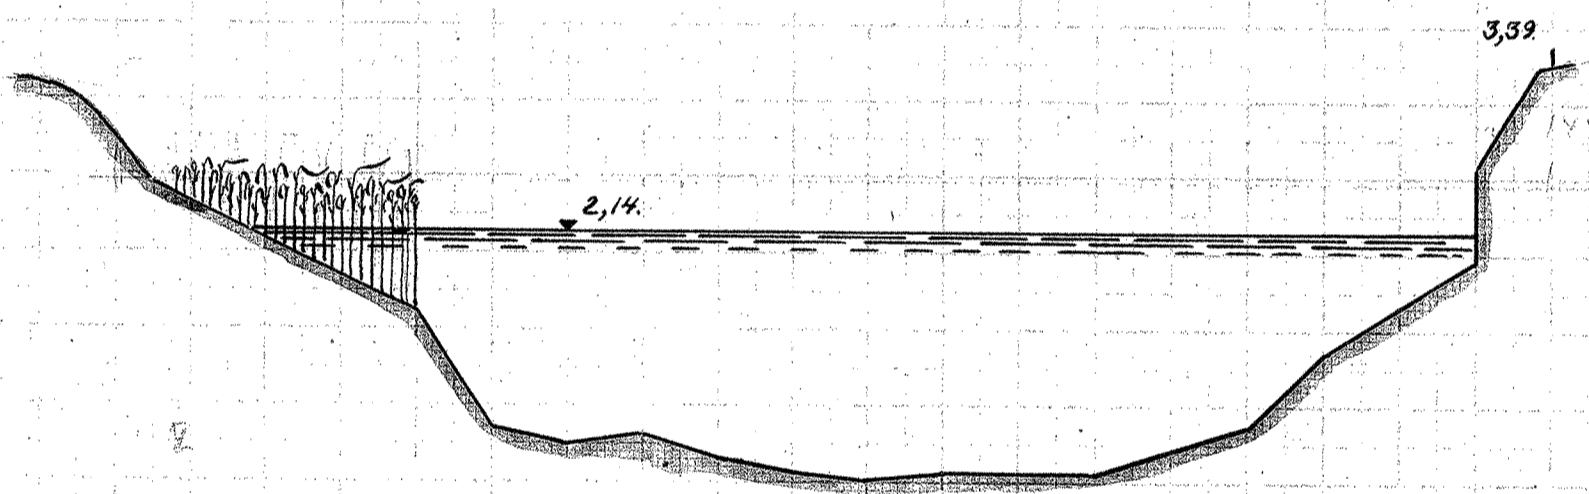


144+

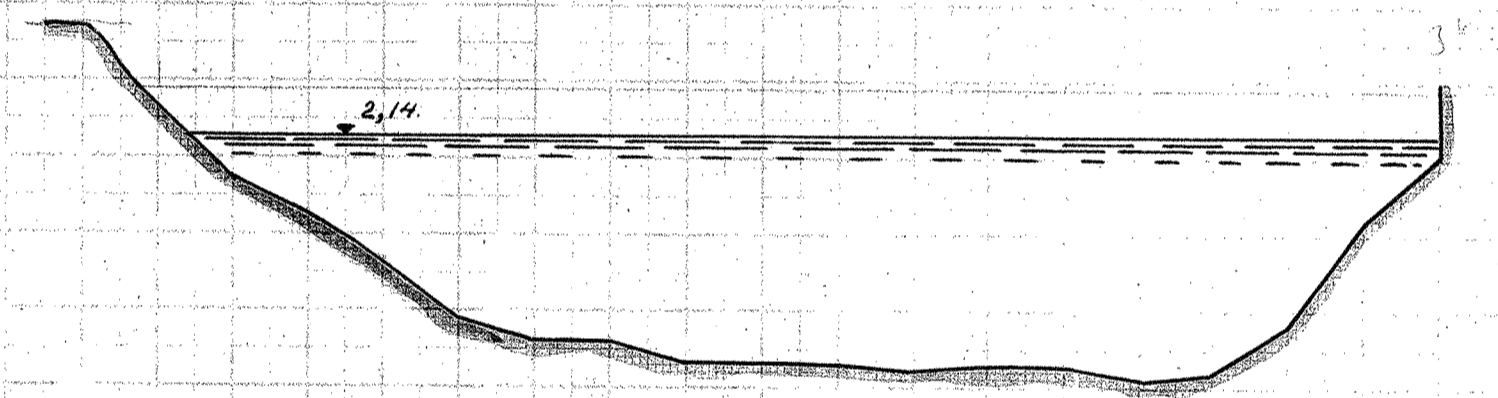


145.

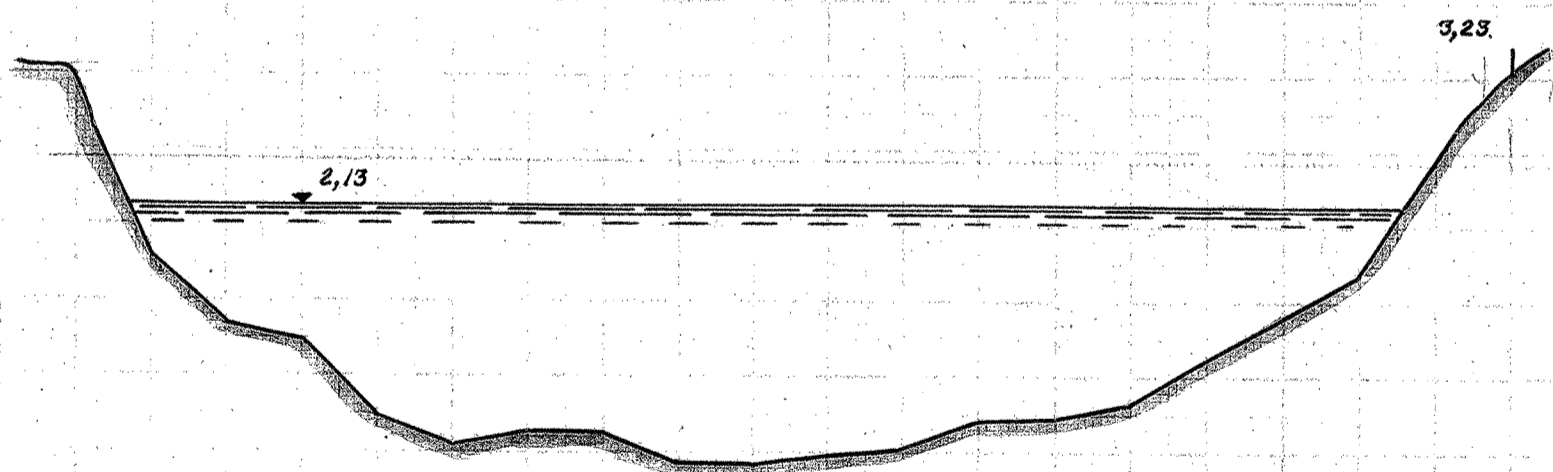


145+

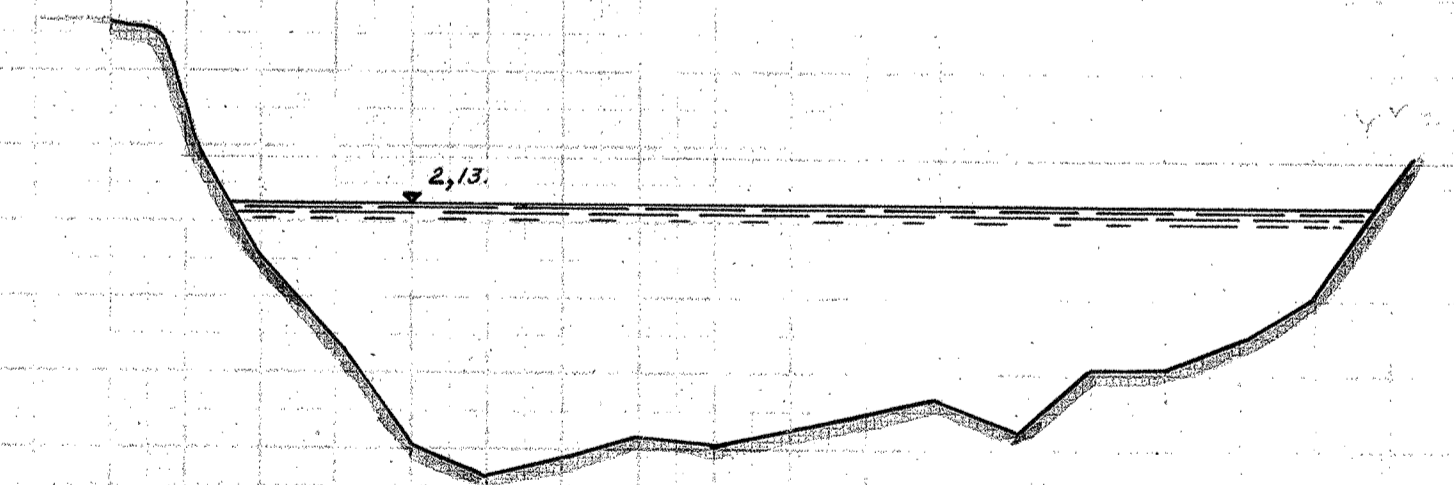


146.

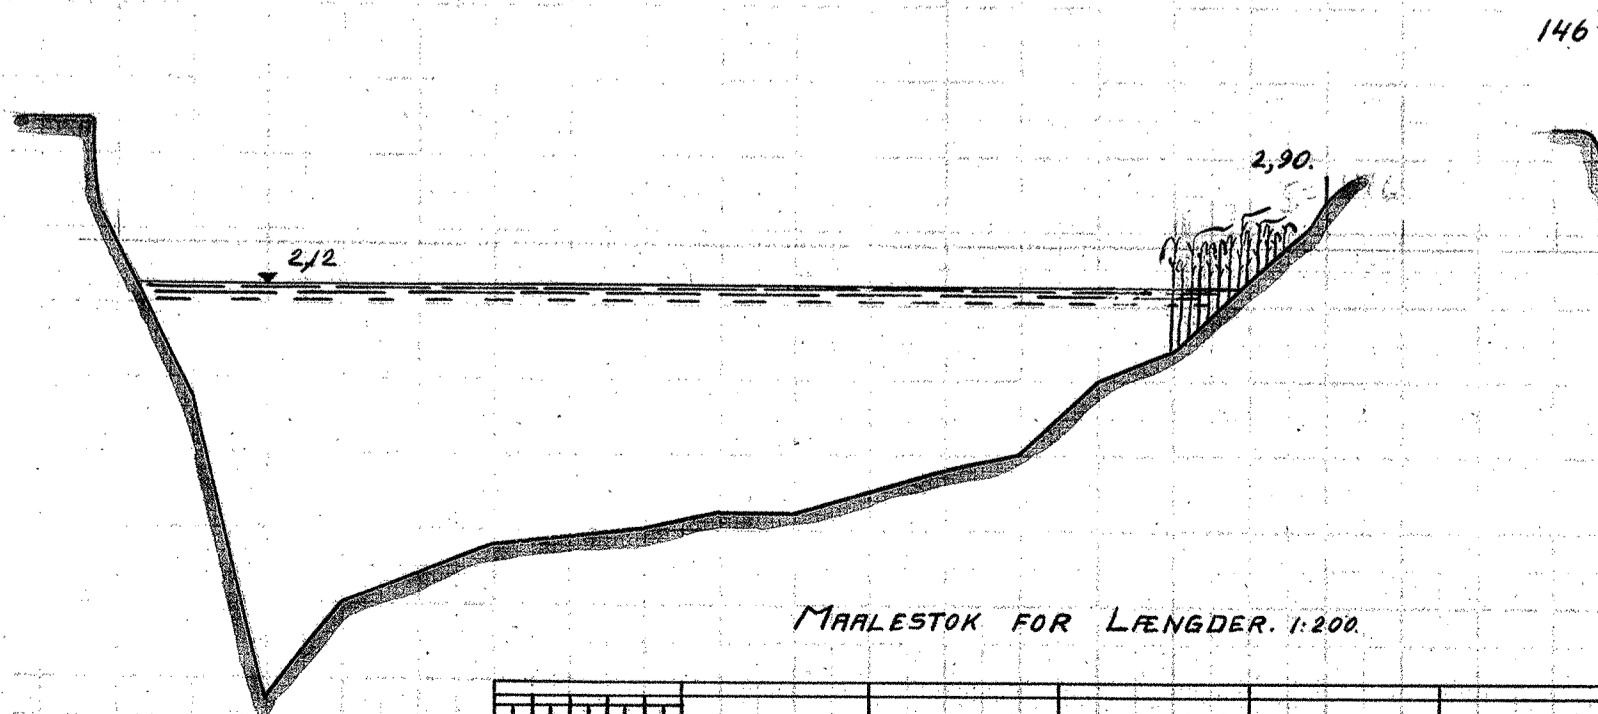

146+

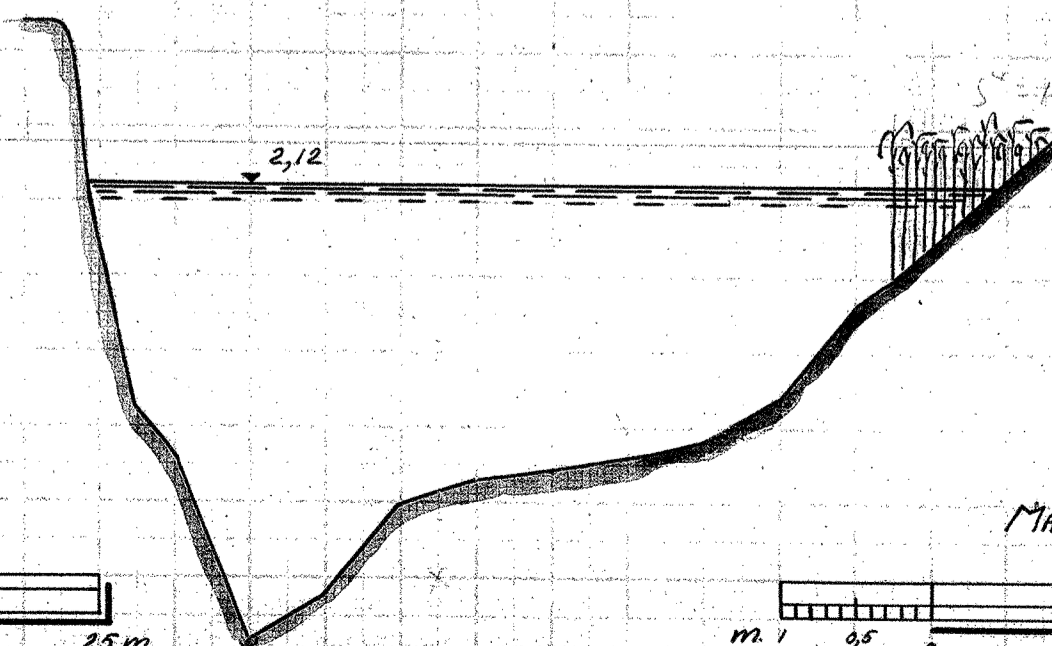

147.

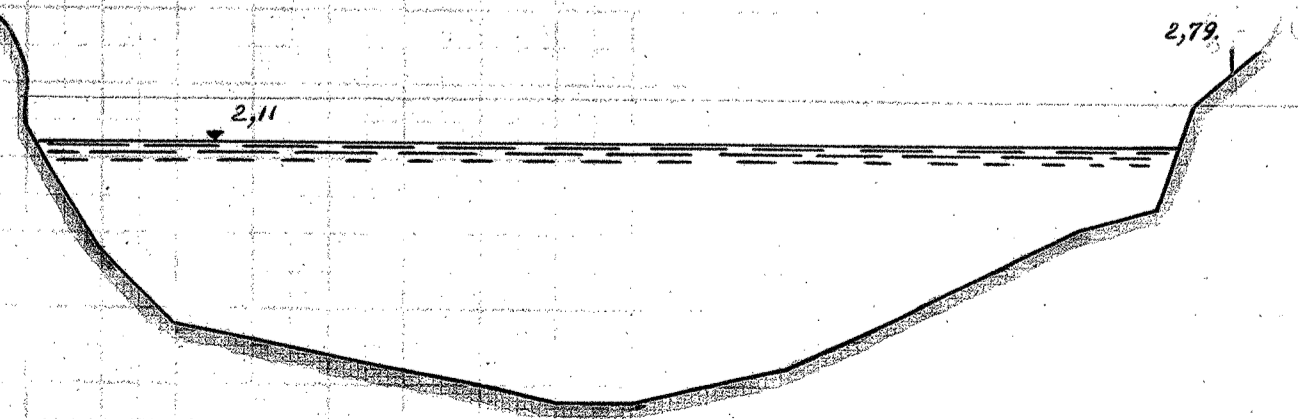

MAALESTOK FOR LÆNGDER. 1:200.



MAALESTOK FOR HØJDER. 1:50.

