



TANGE-RANDERS.


221+

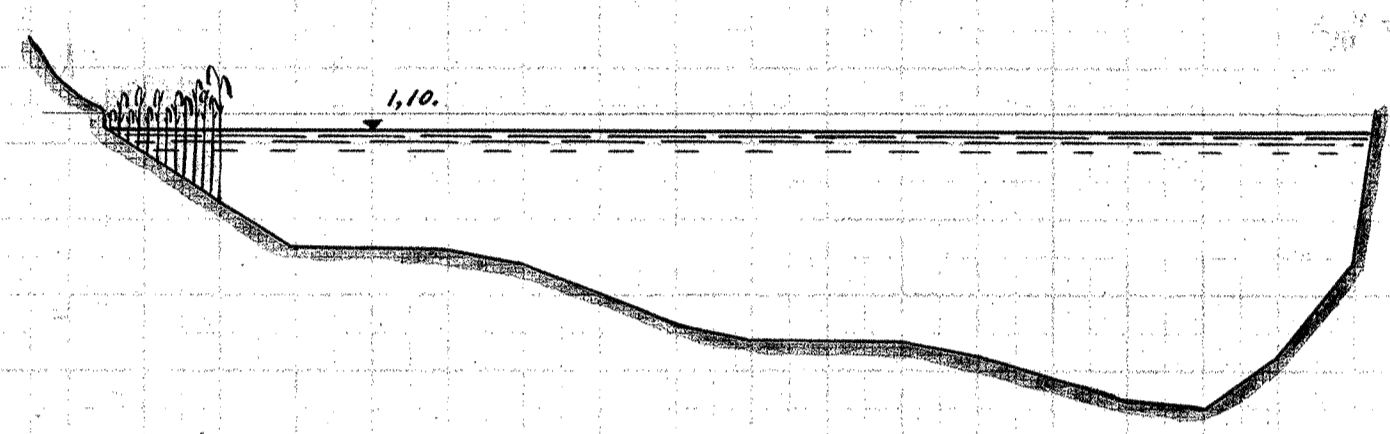


222.

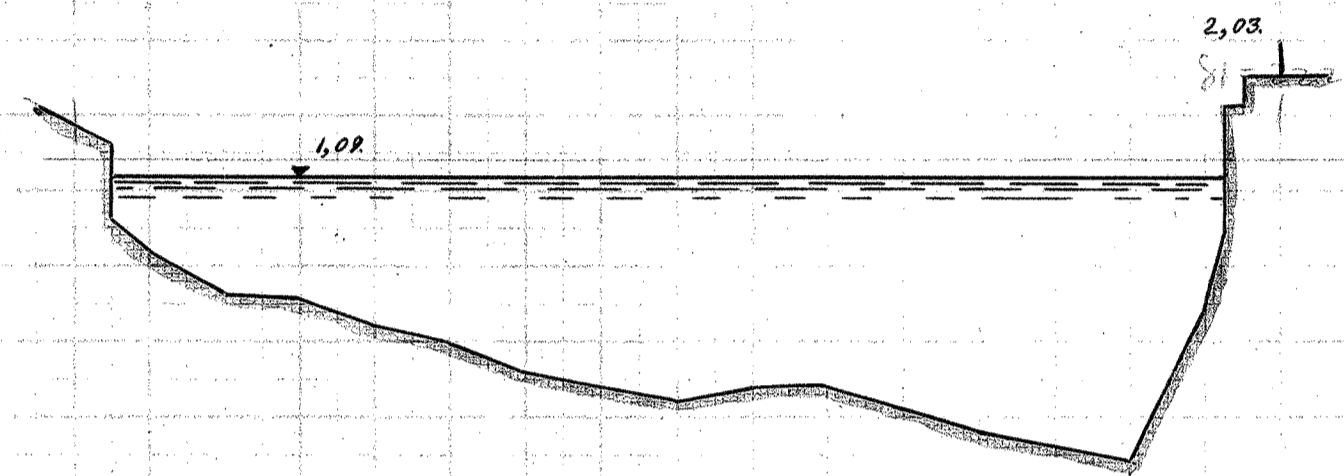


222+

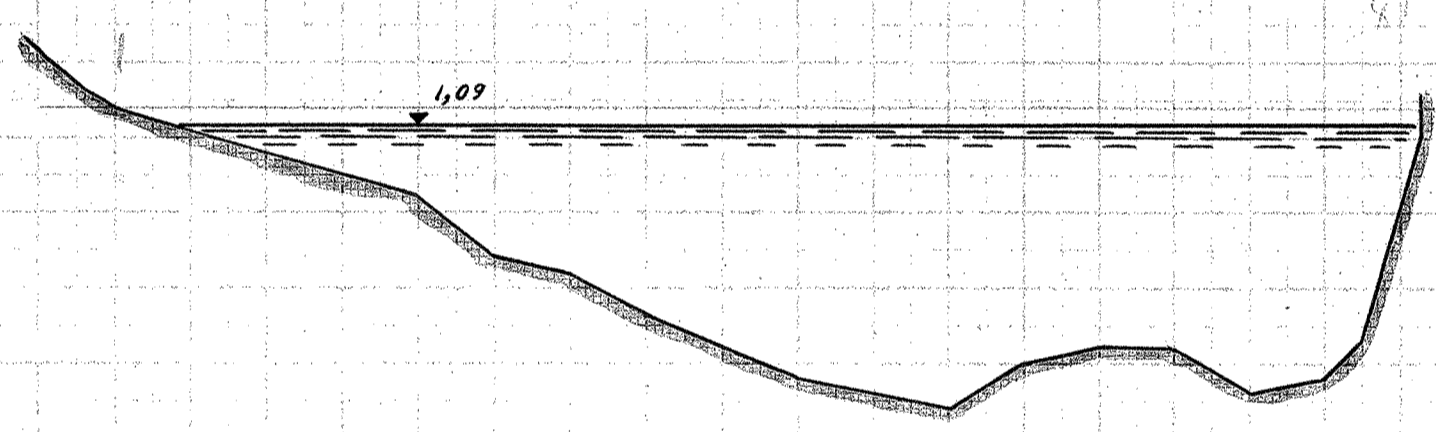


223.

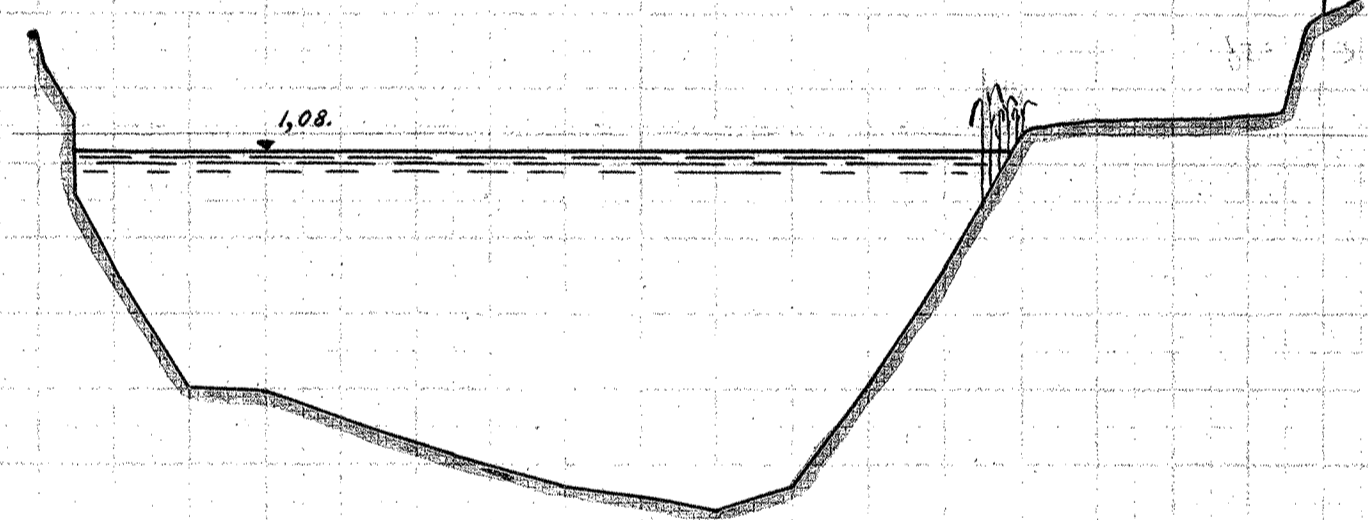


223+

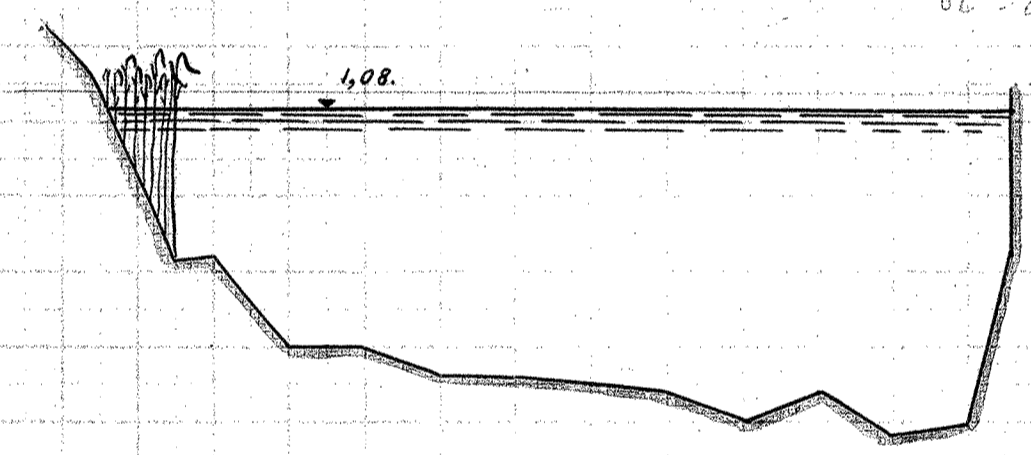


224.

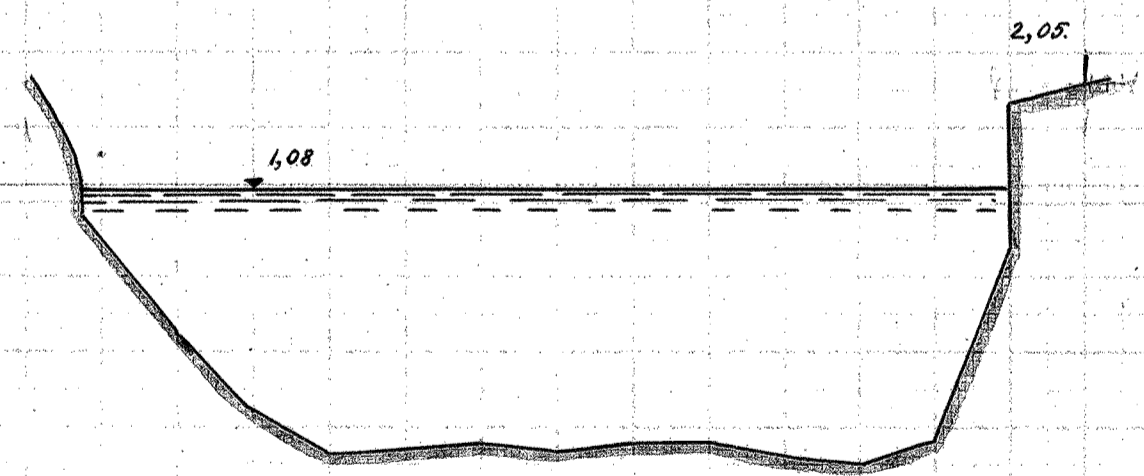


224+

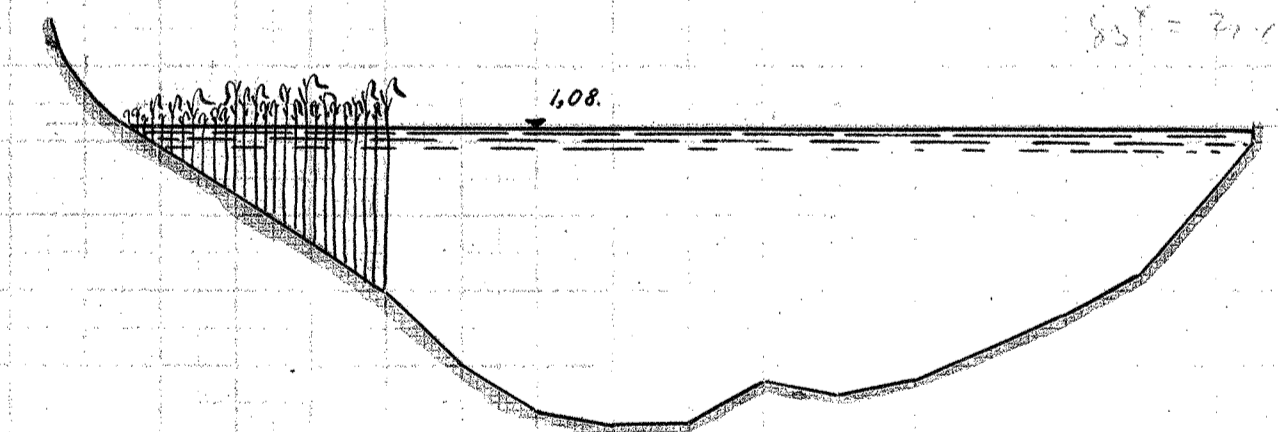


225.

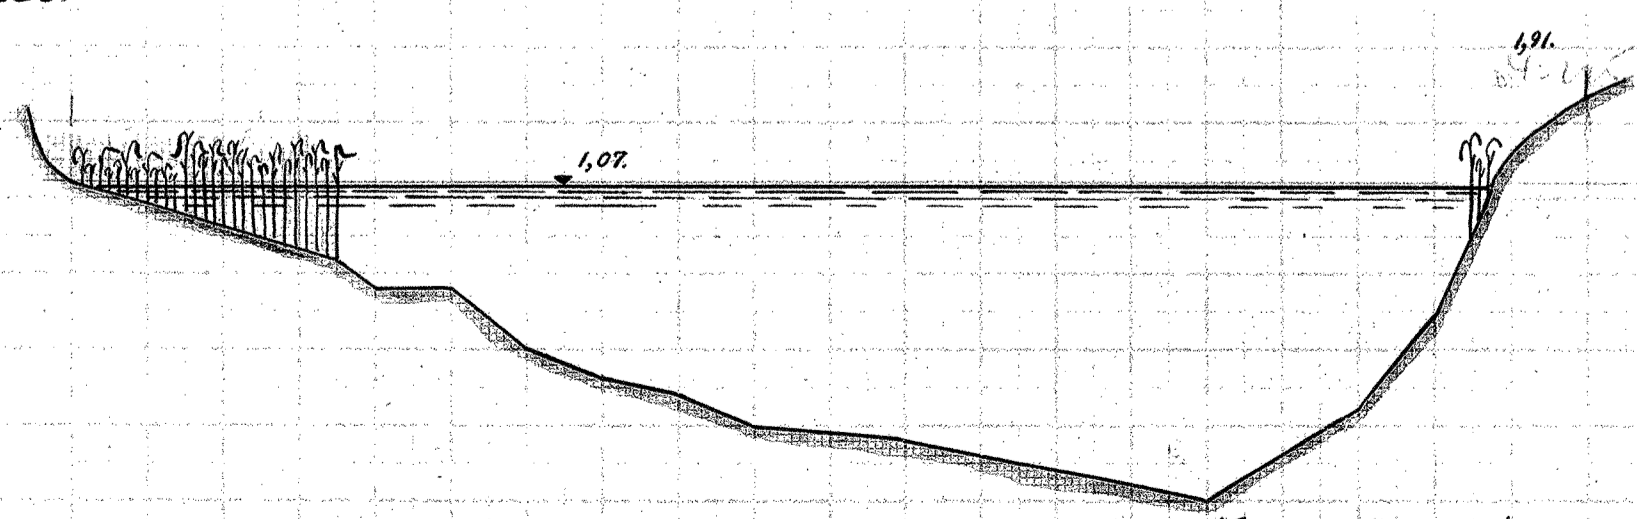

225+

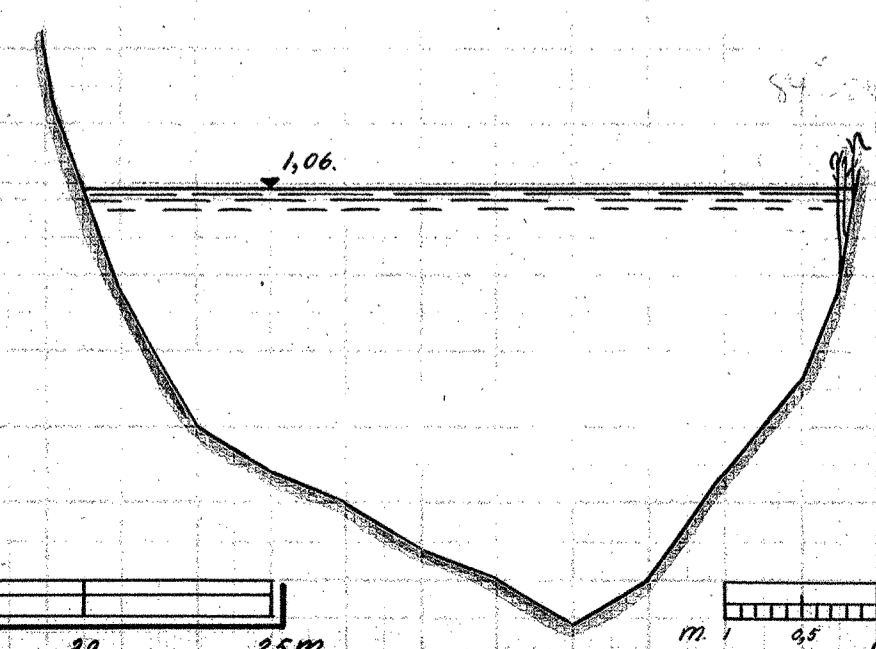

226.

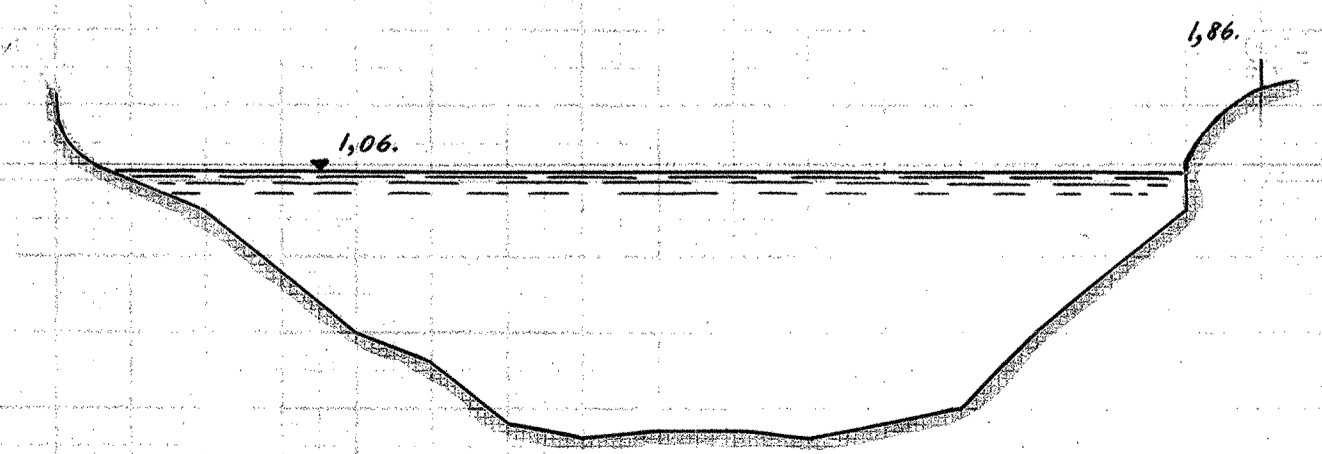

MAALESTOK FOR LÆNGDER. 1:200.



MAALESTOK FOR HØJDER. 1:50.

