



TANGE - RANDERS.


226+

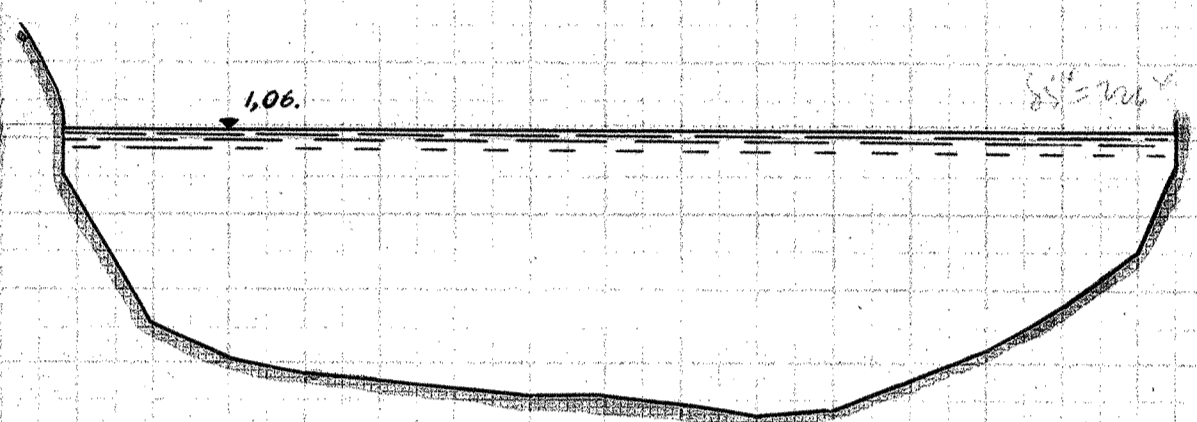


227

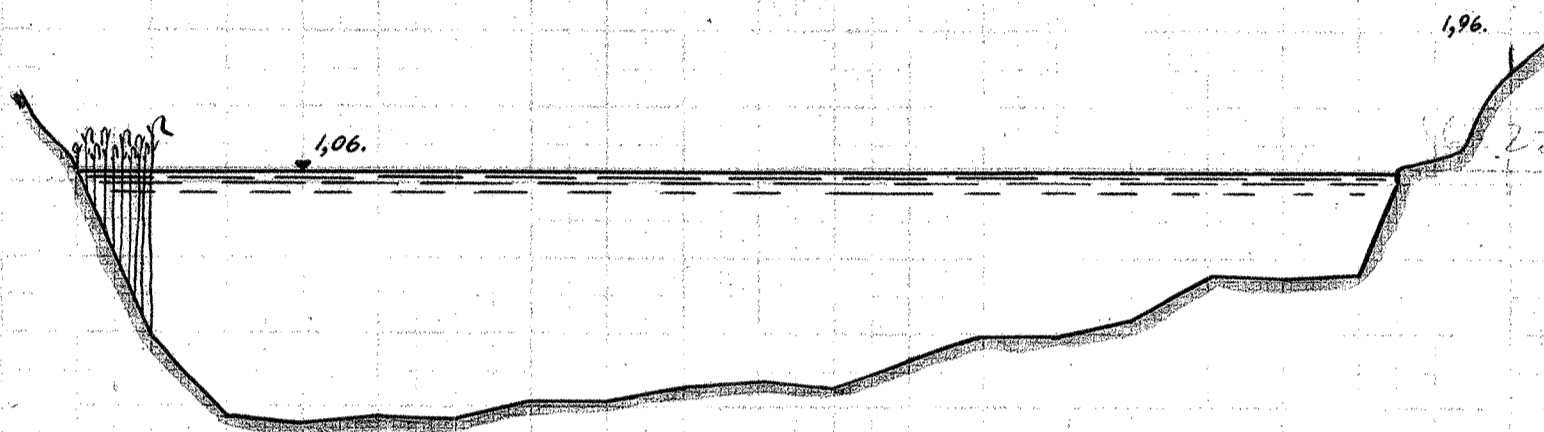


227+

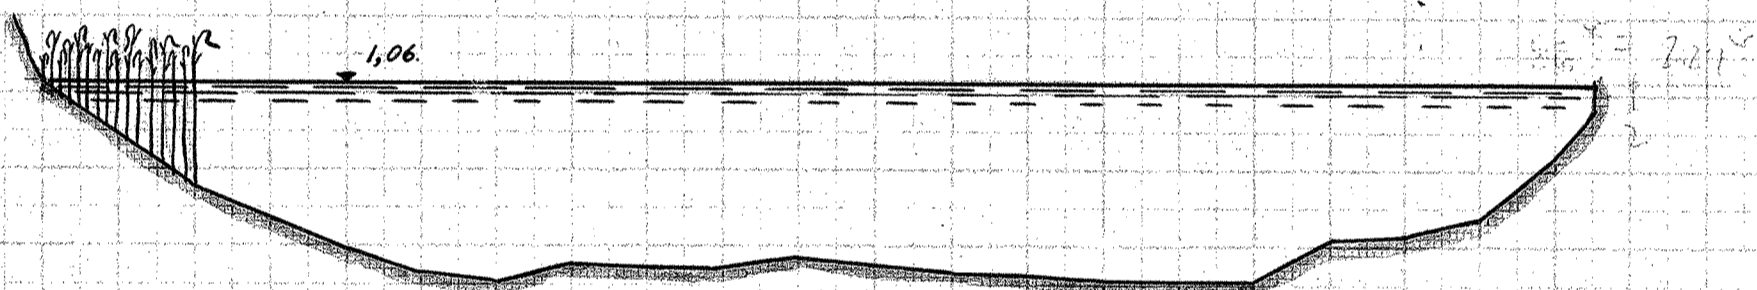


228.

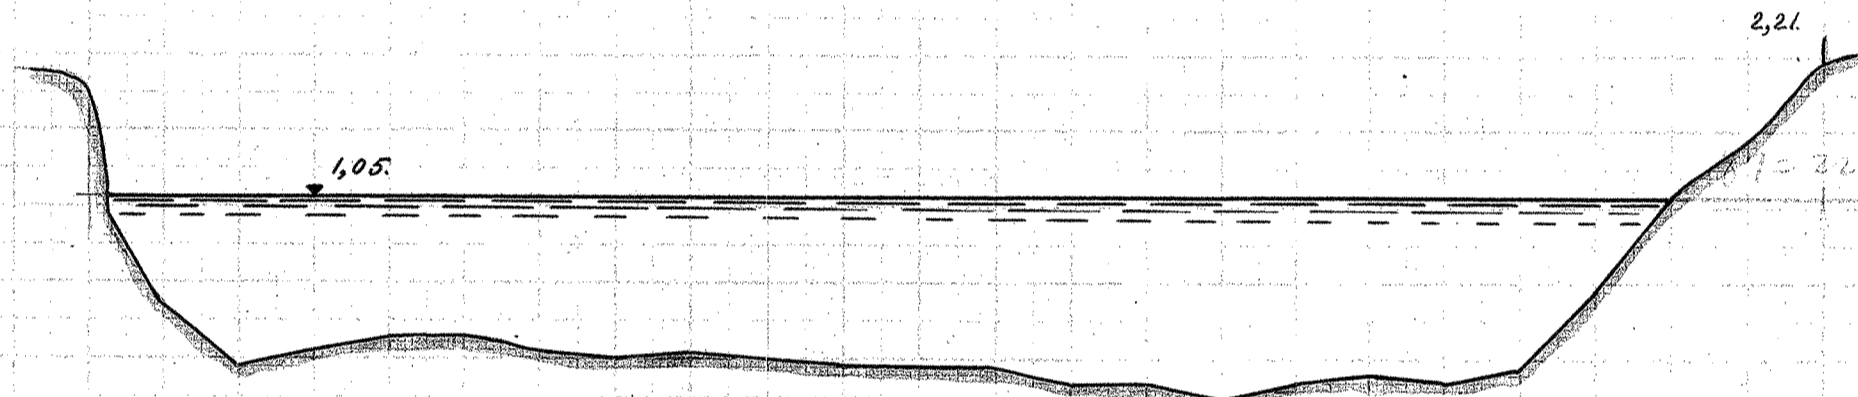


228+

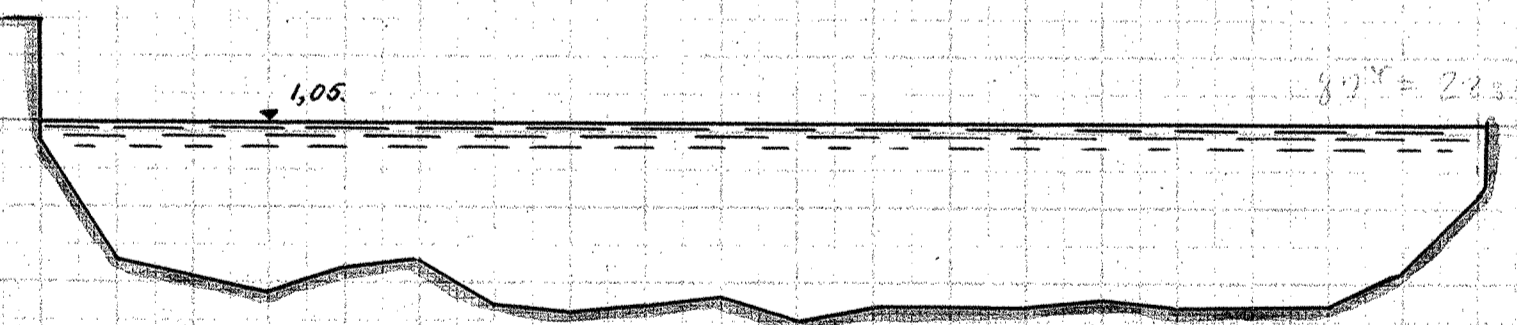


229.

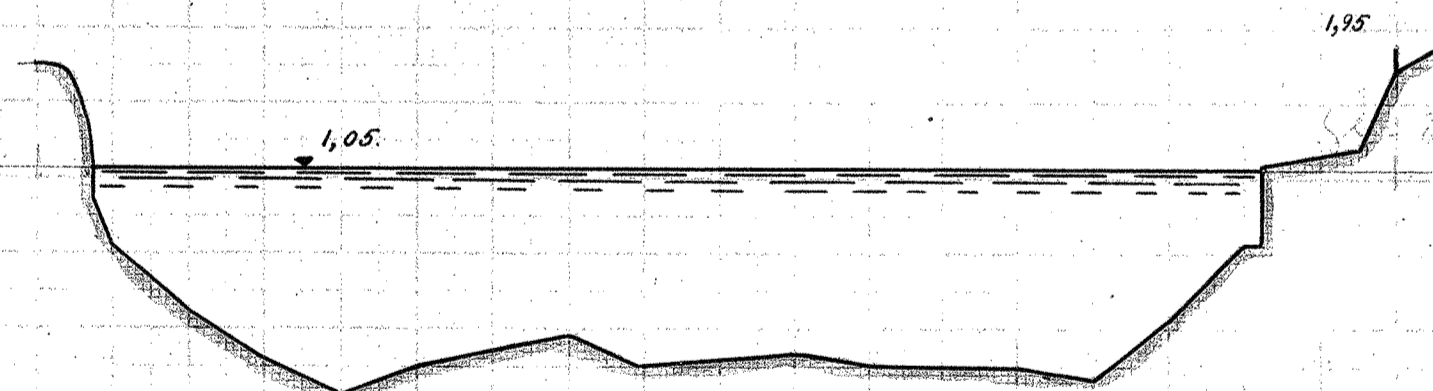


229+

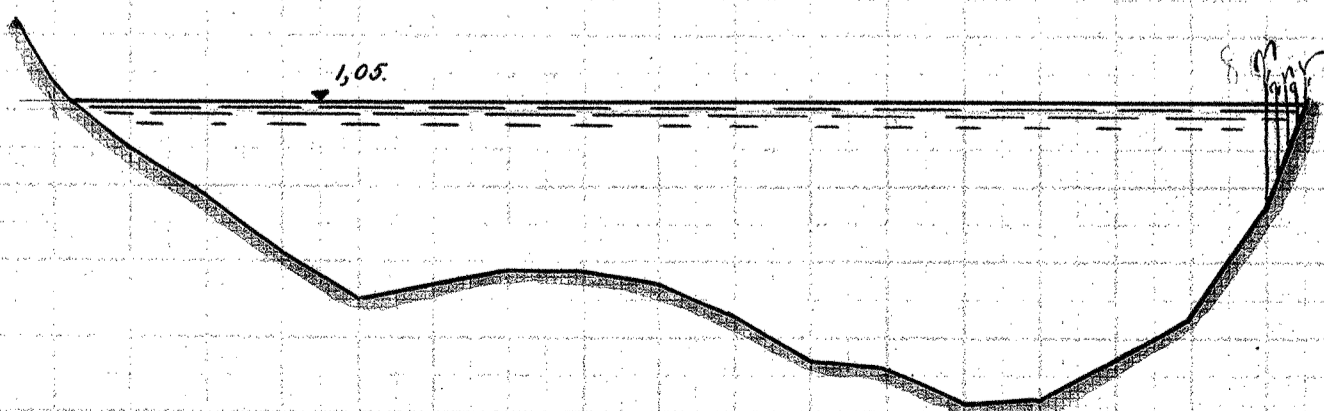


230.

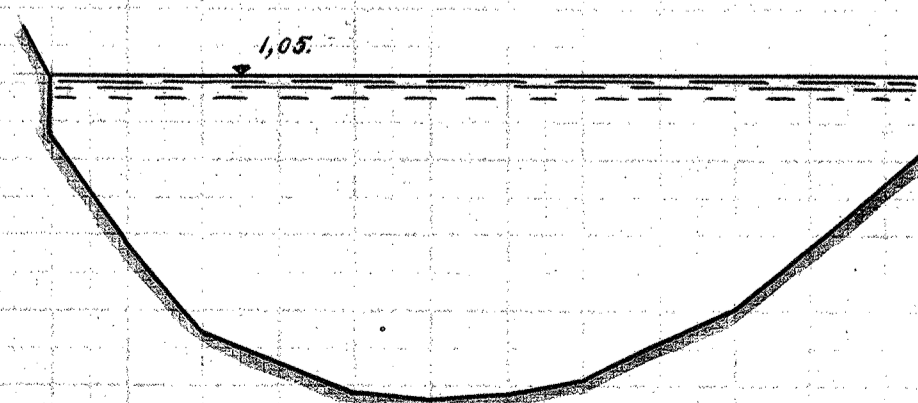


230+

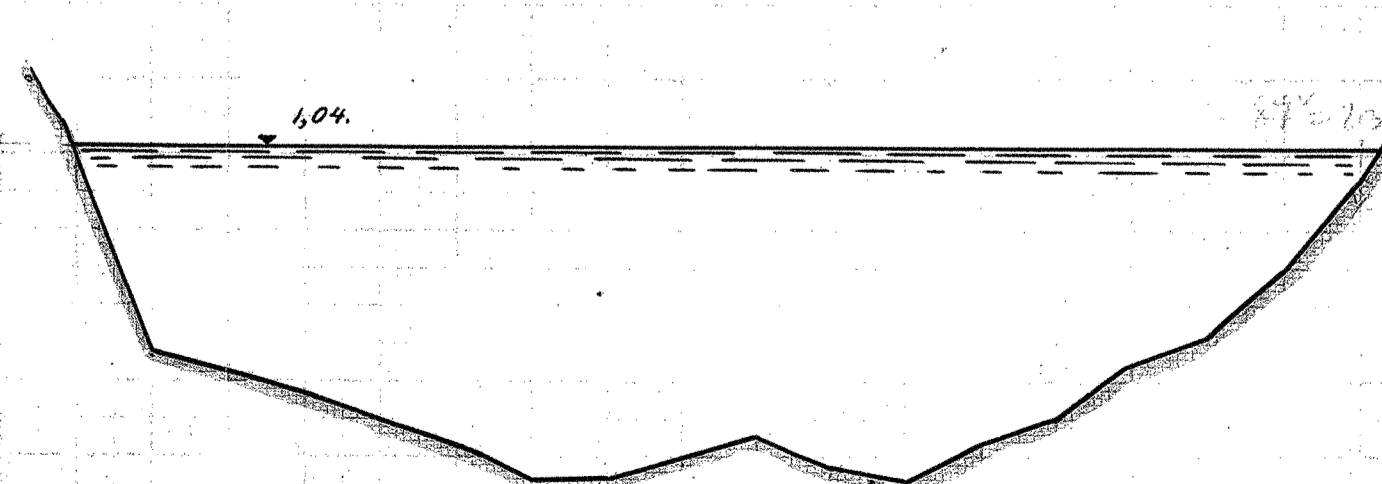

MAALESTOK FOR LÆNGDER 1:200.

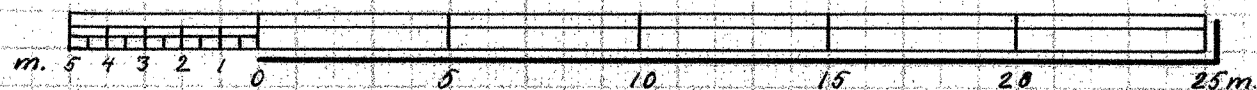

MAALESTOK FOR HØJDER 1:50.

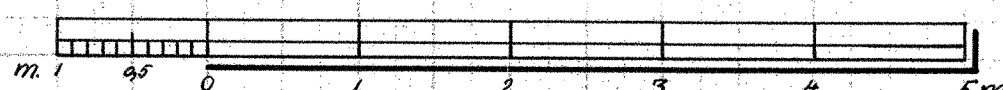

VALET E VANDOP. KROGERHAAV