



TANGE - RANDERS.


231.

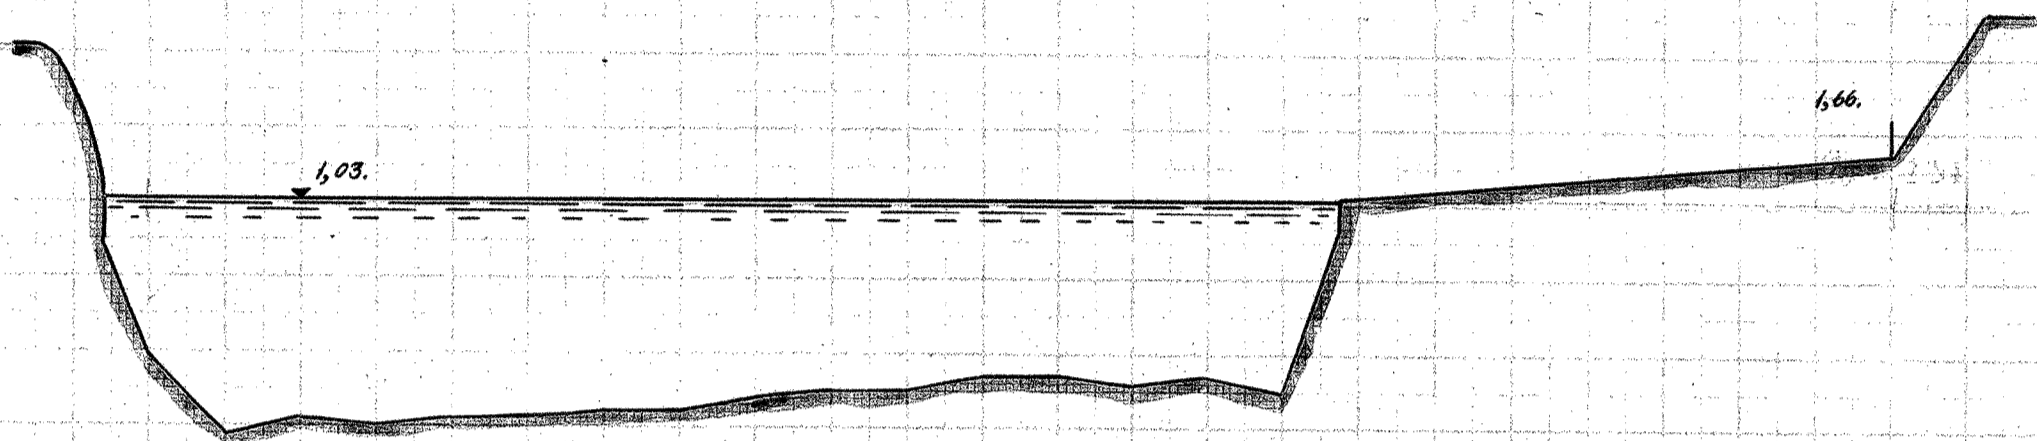


231+

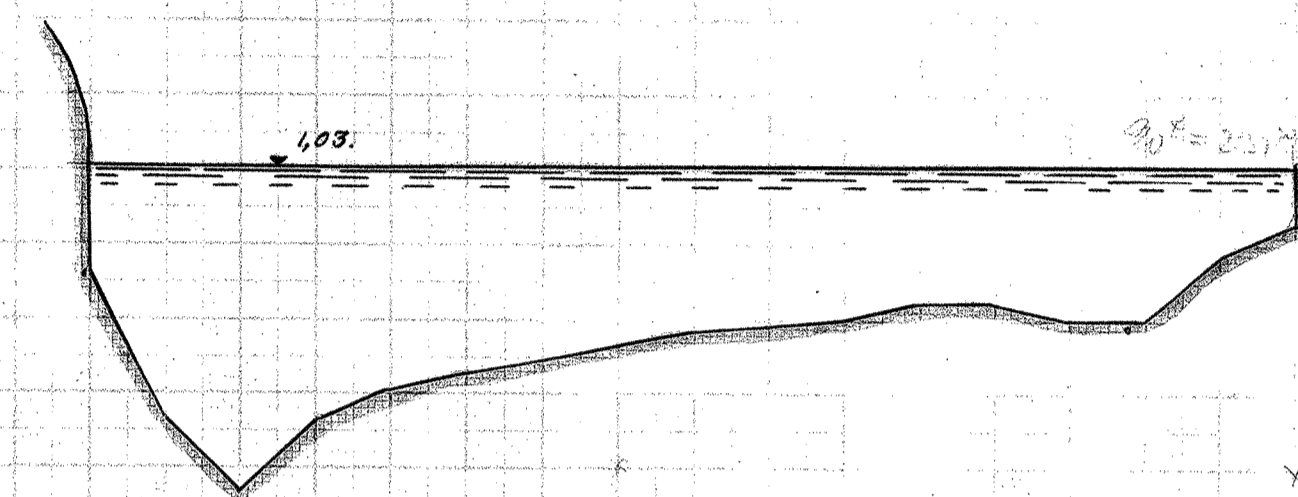


232.

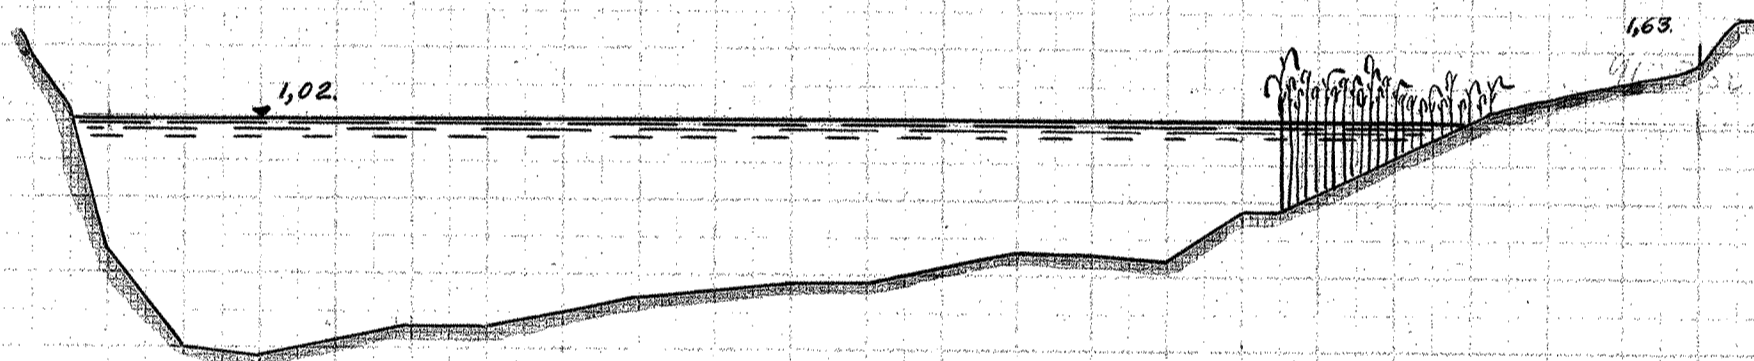


232+

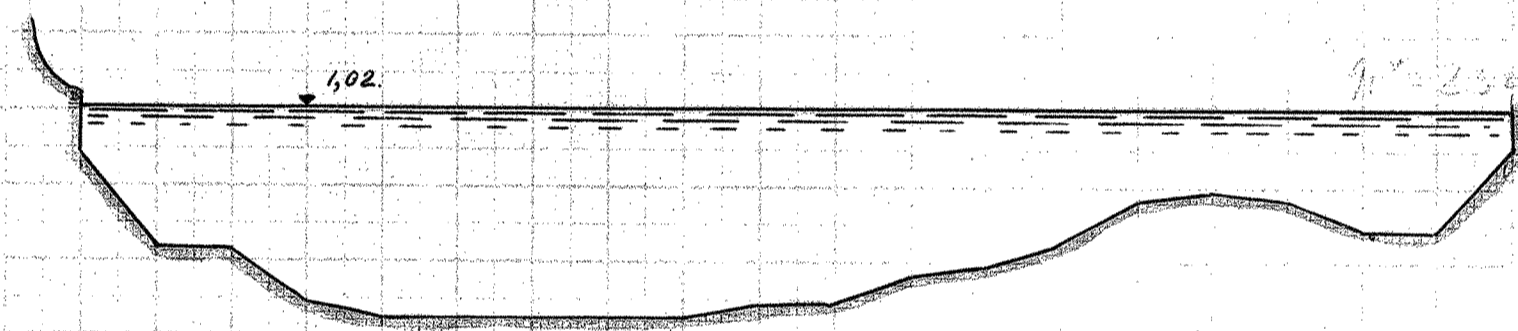


233.

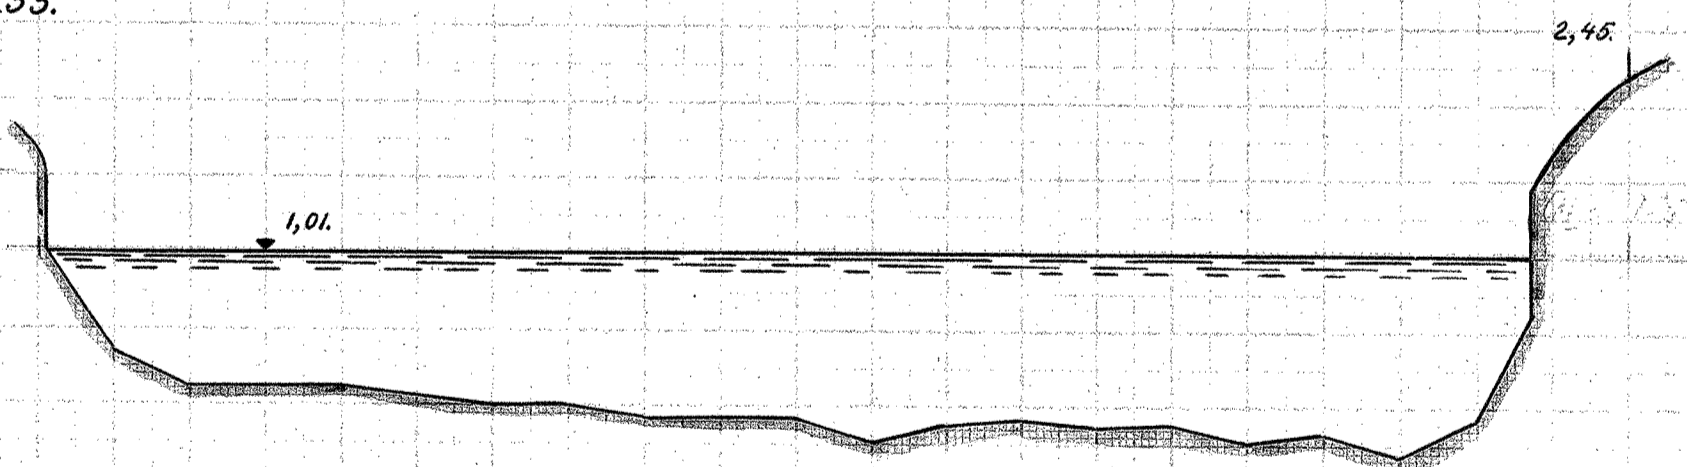


233+

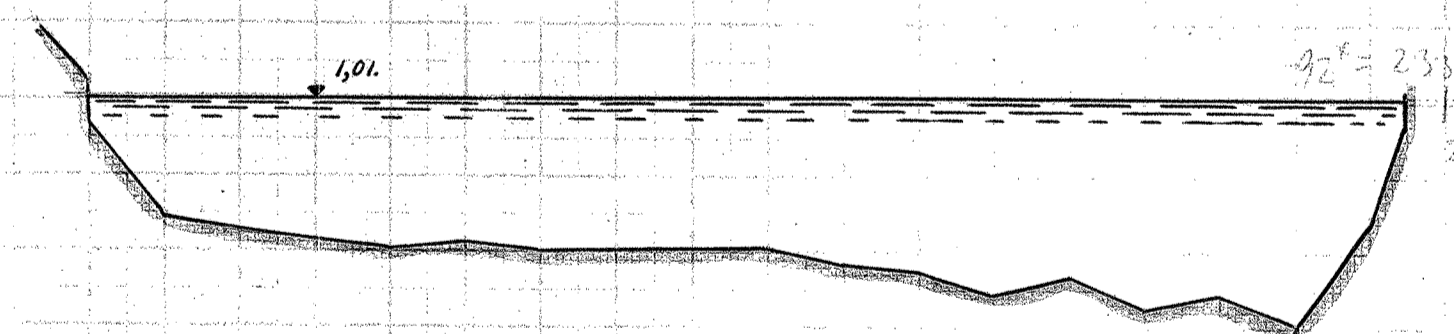


234.

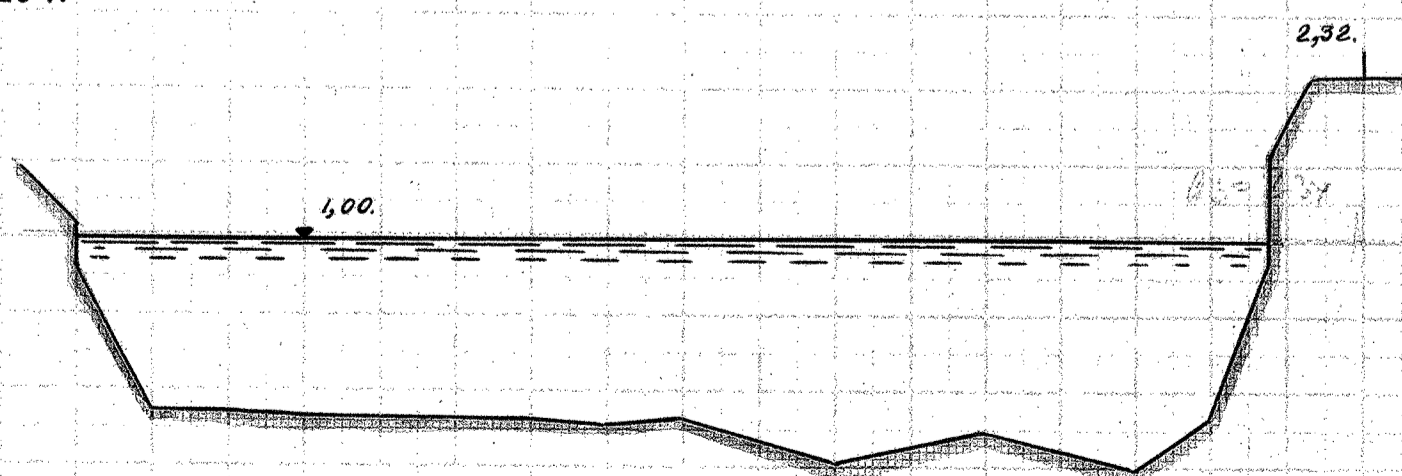

234+

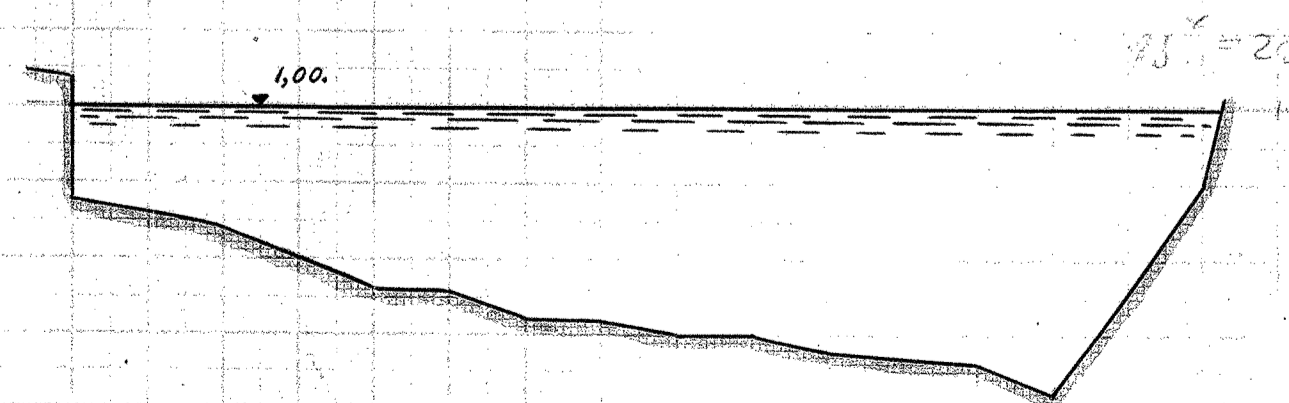

MAALESTOK FOR LÆNGDER. 1:200.

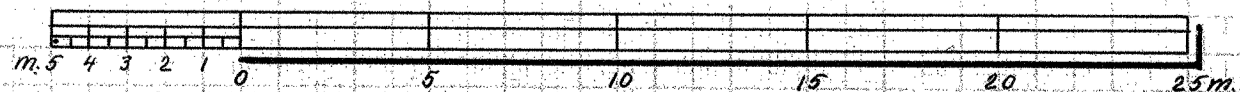

MAALESTOK FOR HØJDER. 1:50.

