



TANGE-RANDERS.


243.

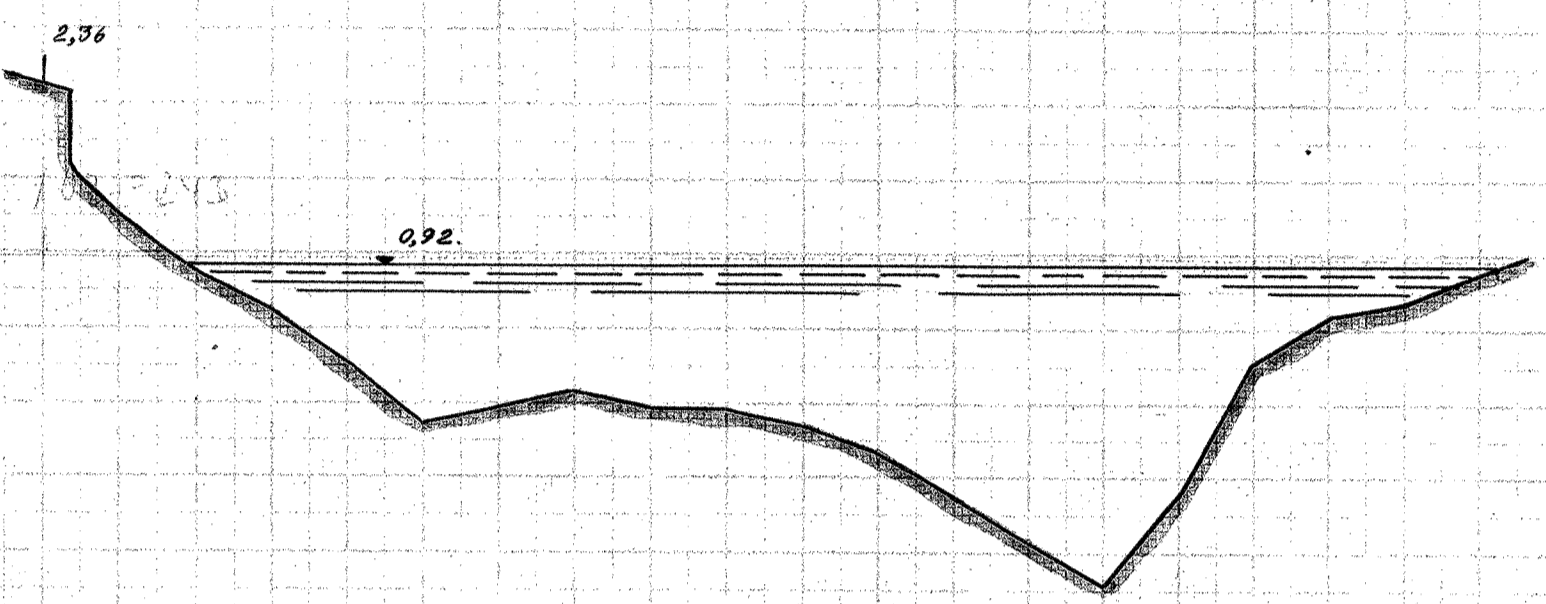


243+

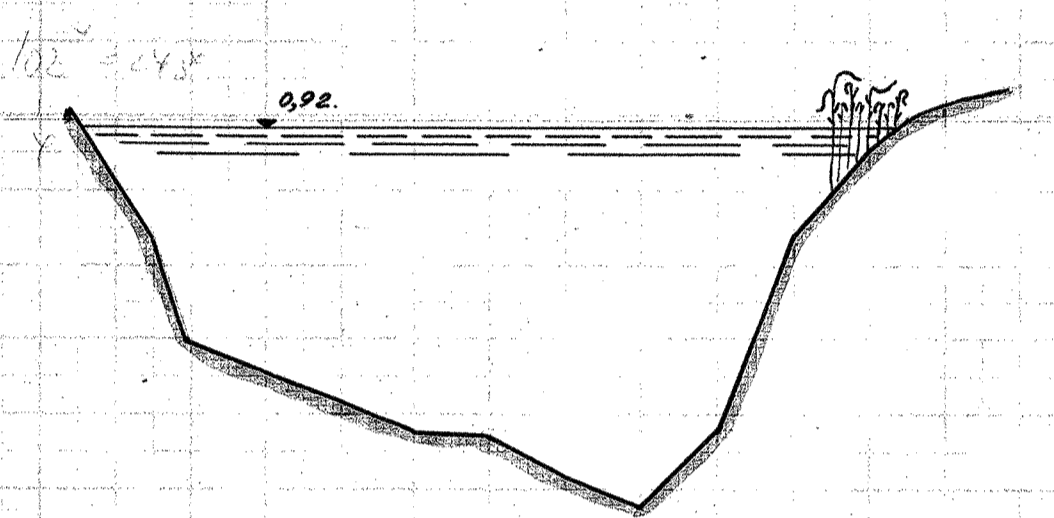


244.

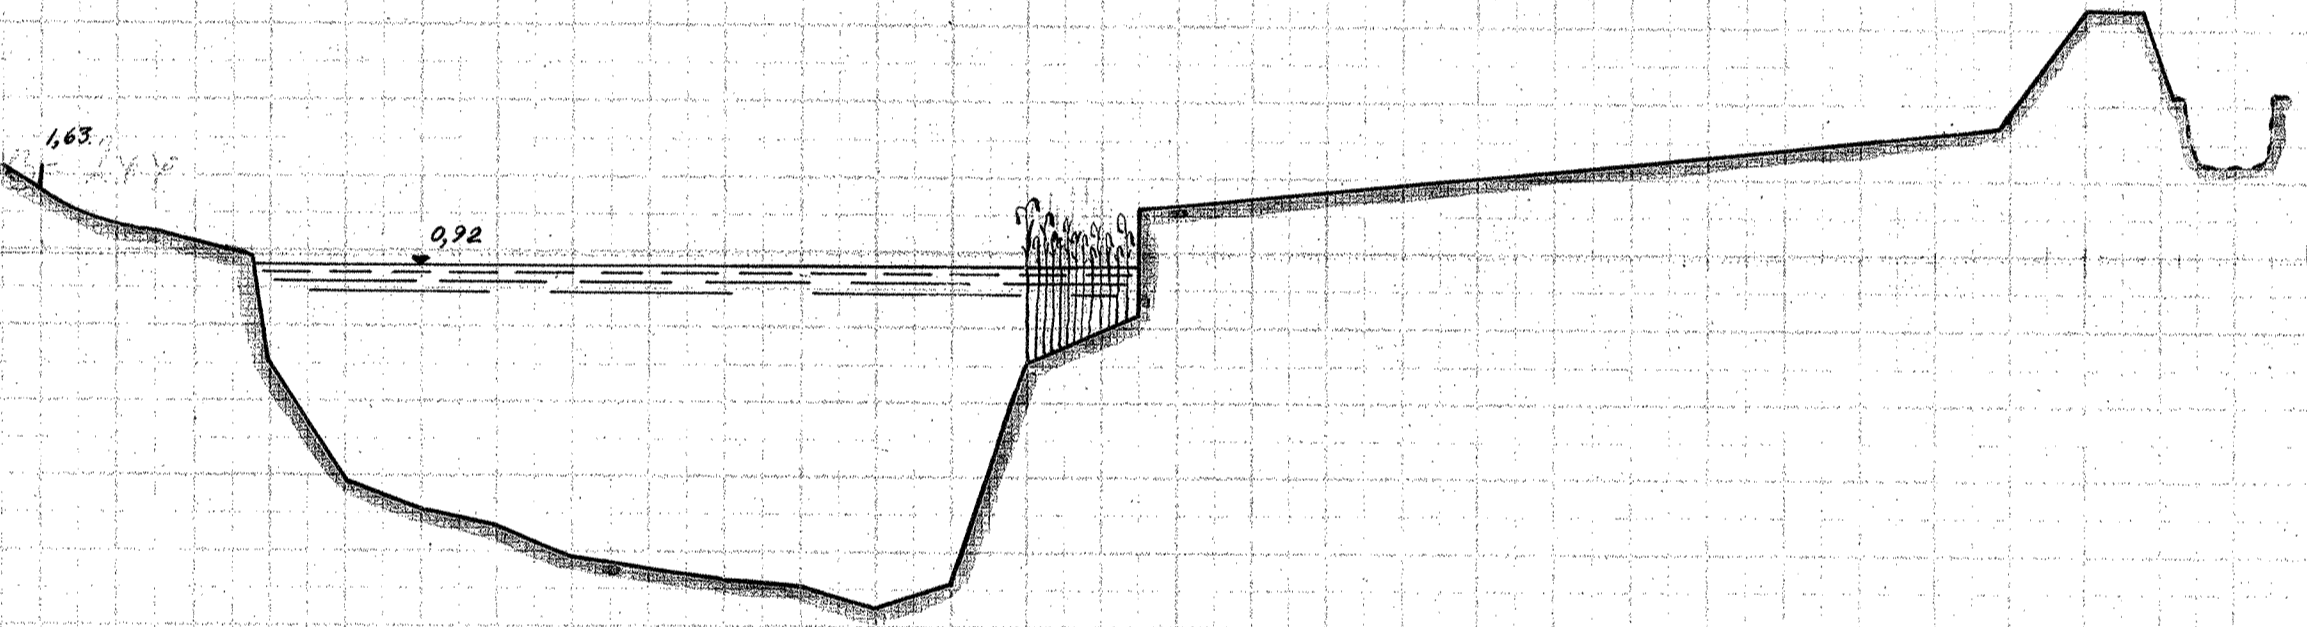


244+

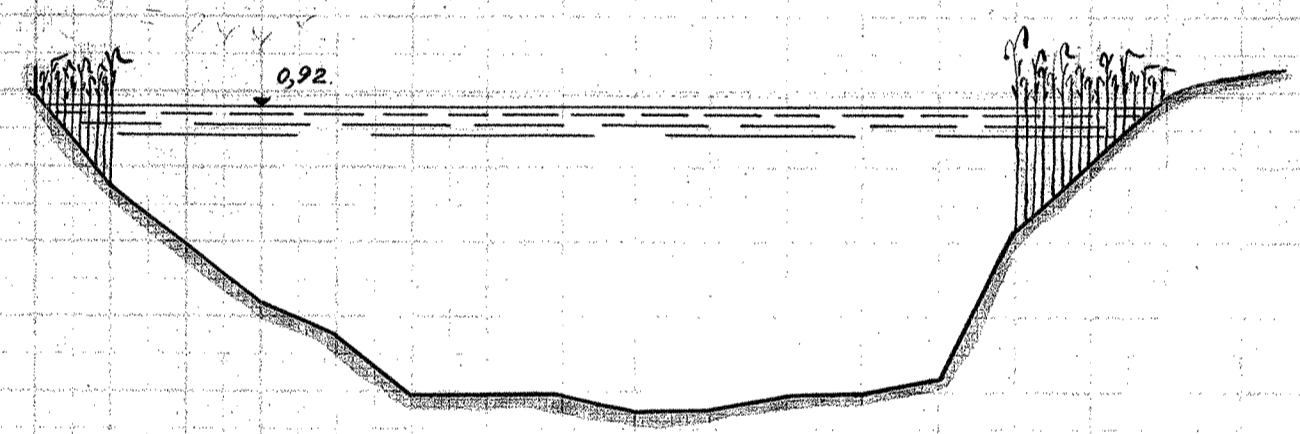


245.

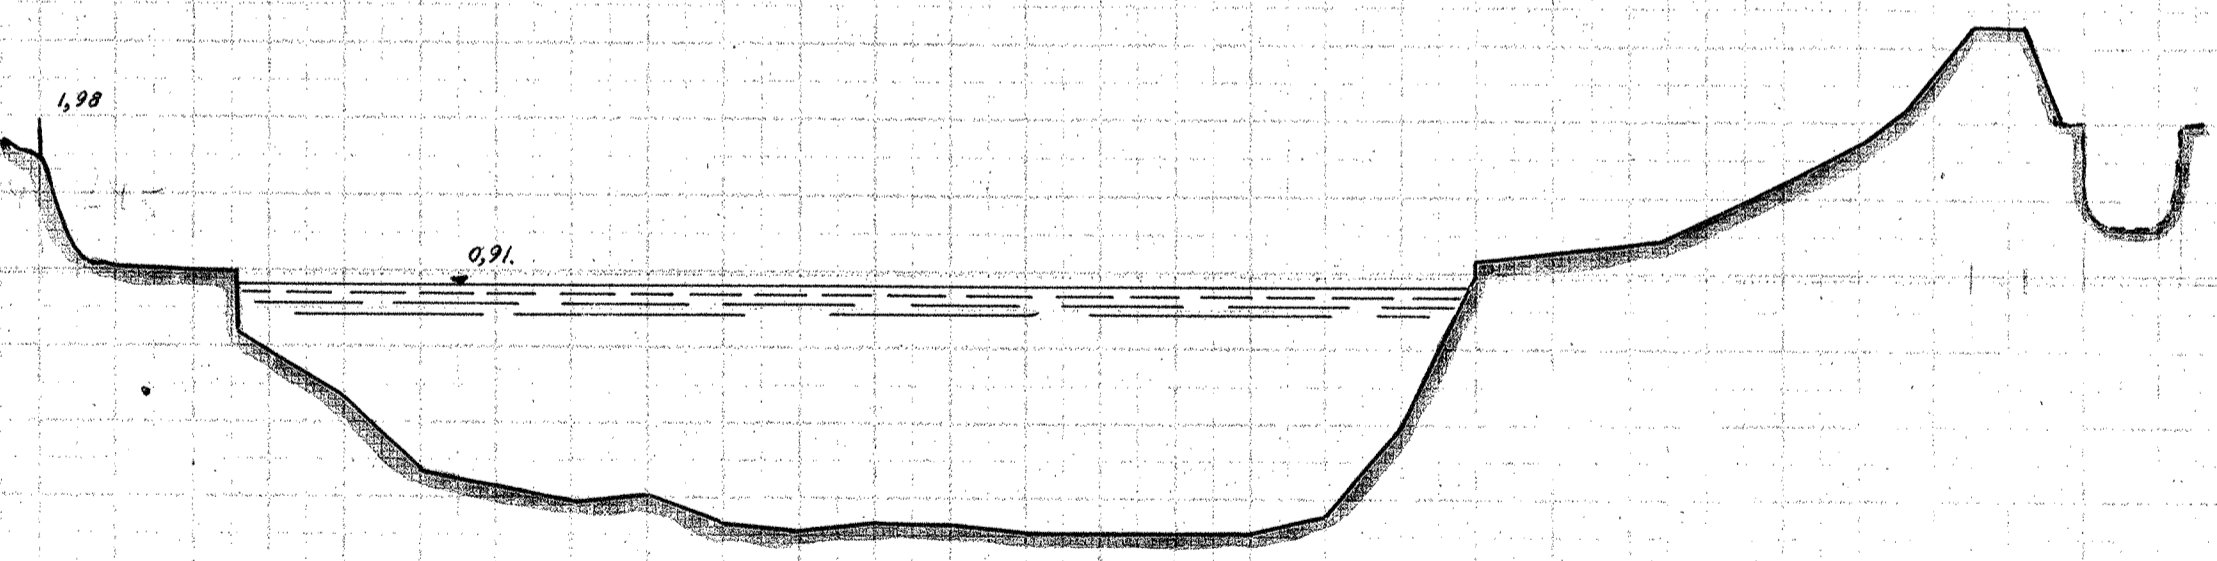


245+

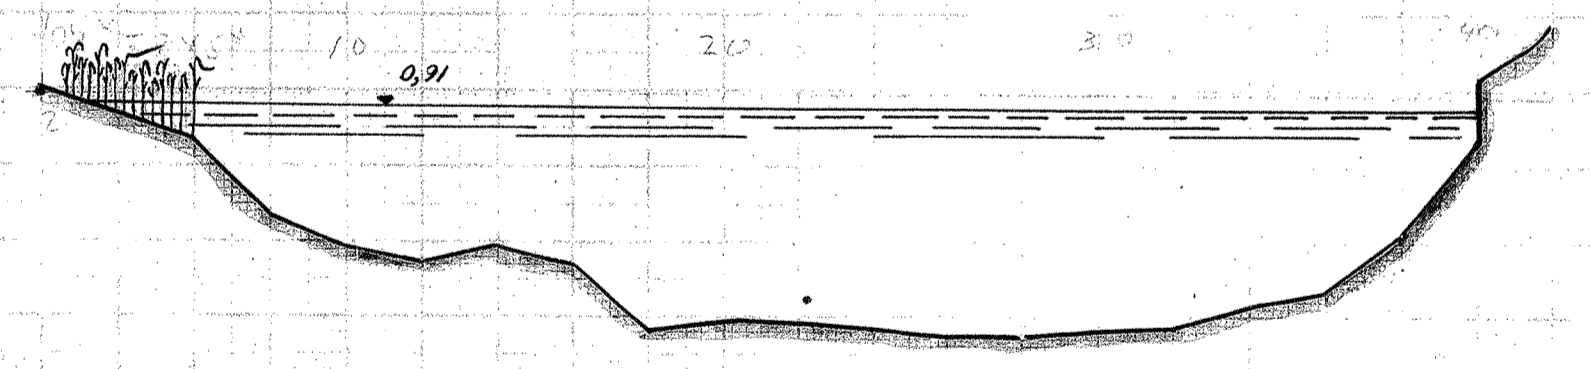


246.

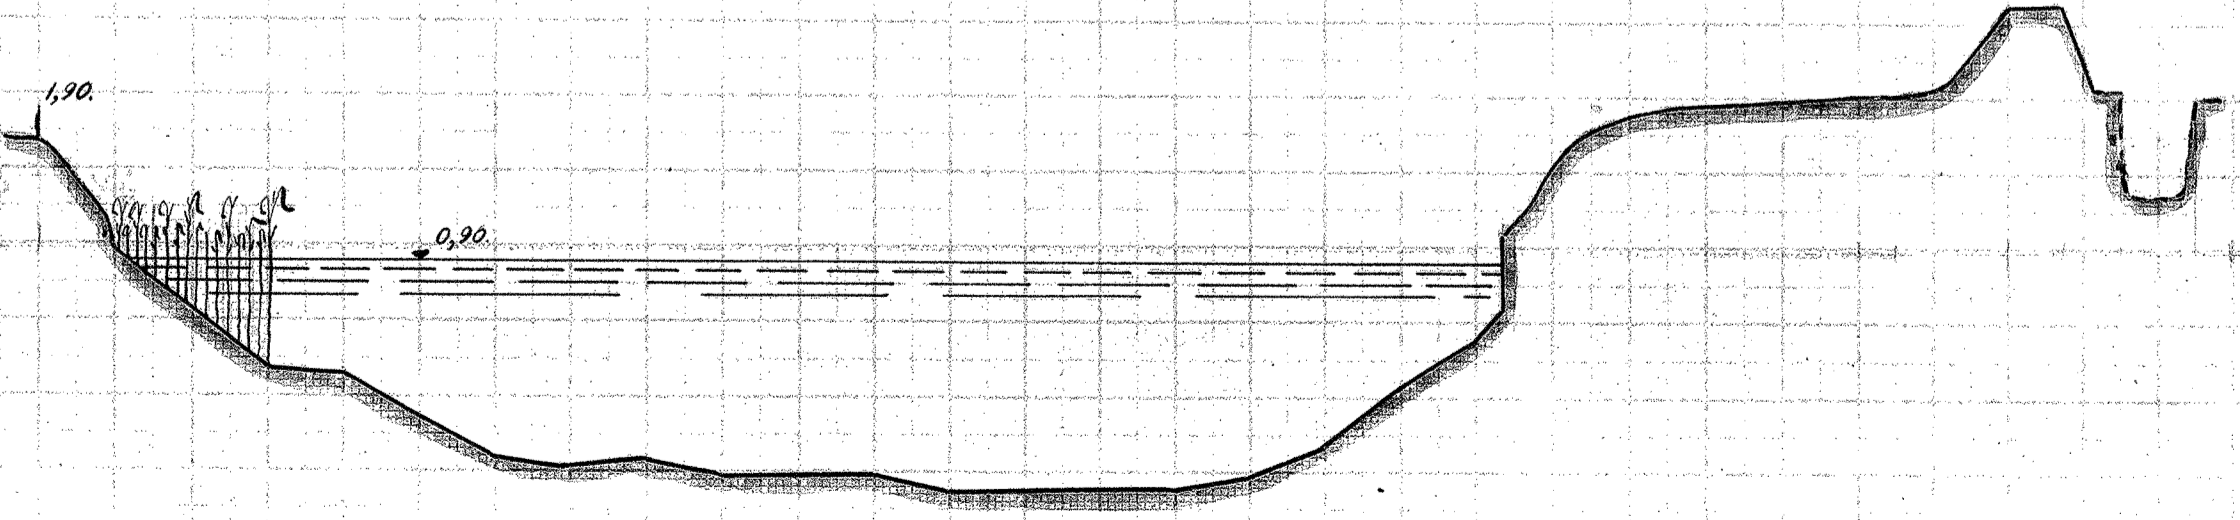

246+

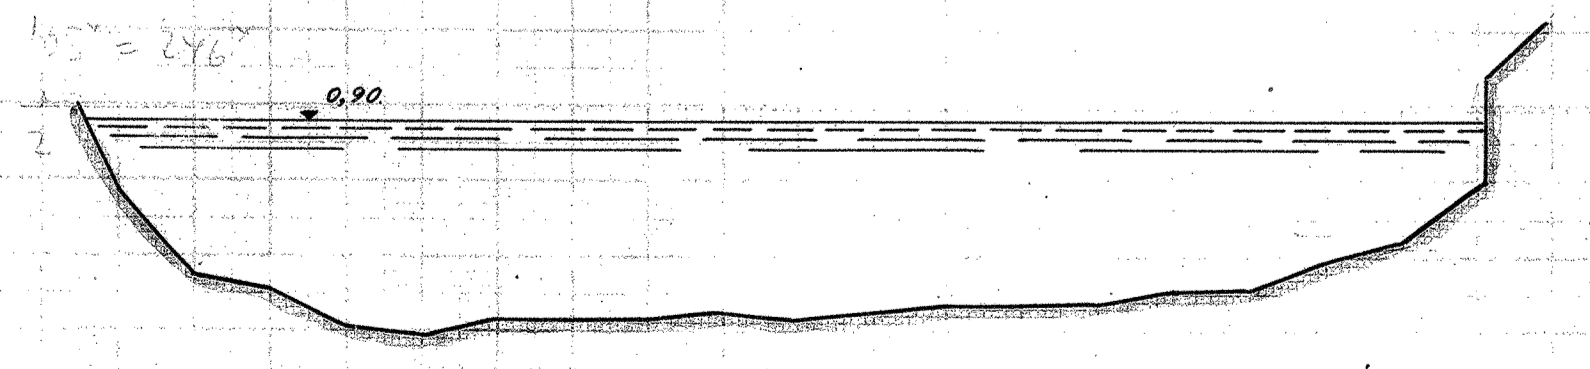

MAALESTOK FOR LÆNGDER 1:200

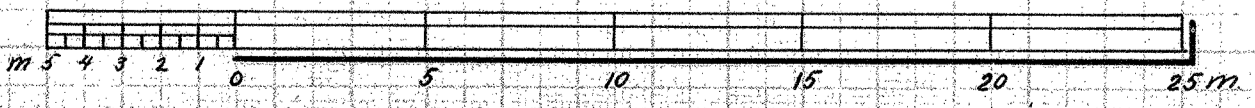

MAALESTOK FOR HØJDER 1:50

