




312.

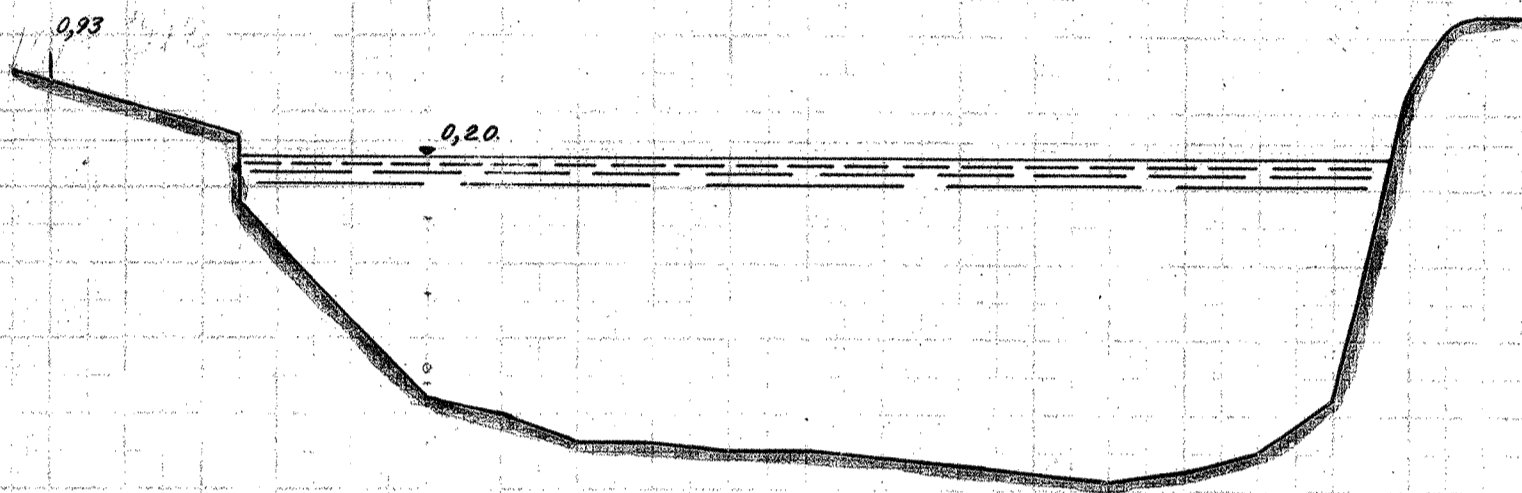


312+

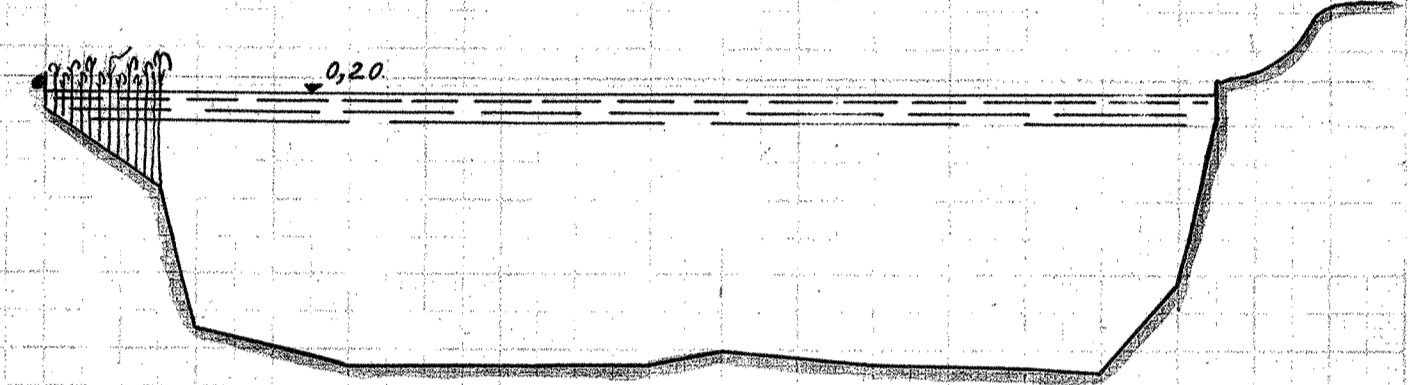


313.

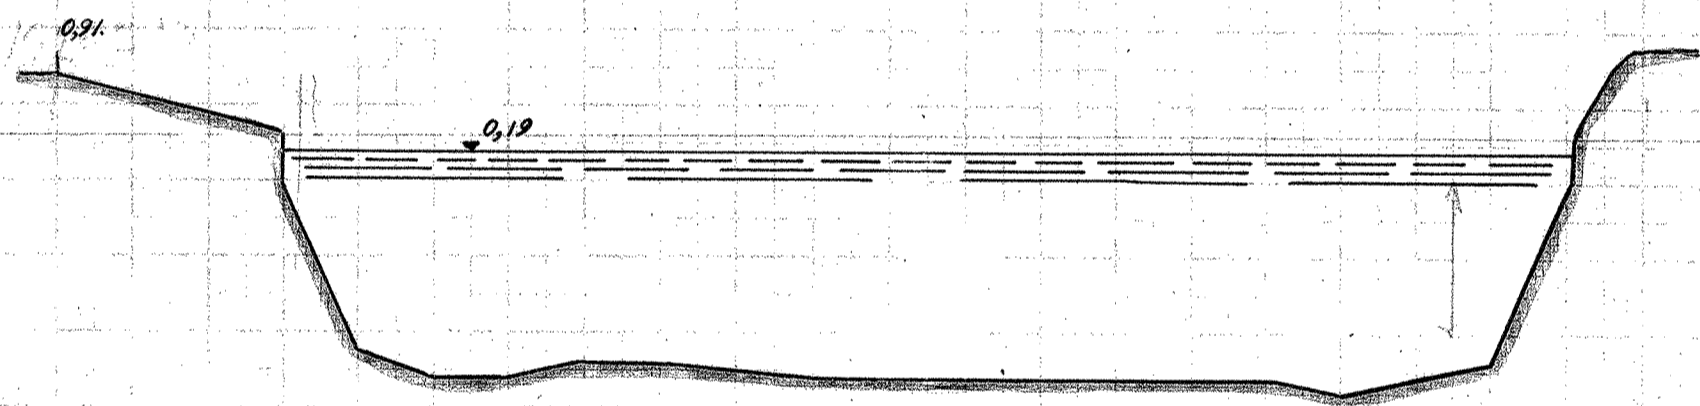


313+

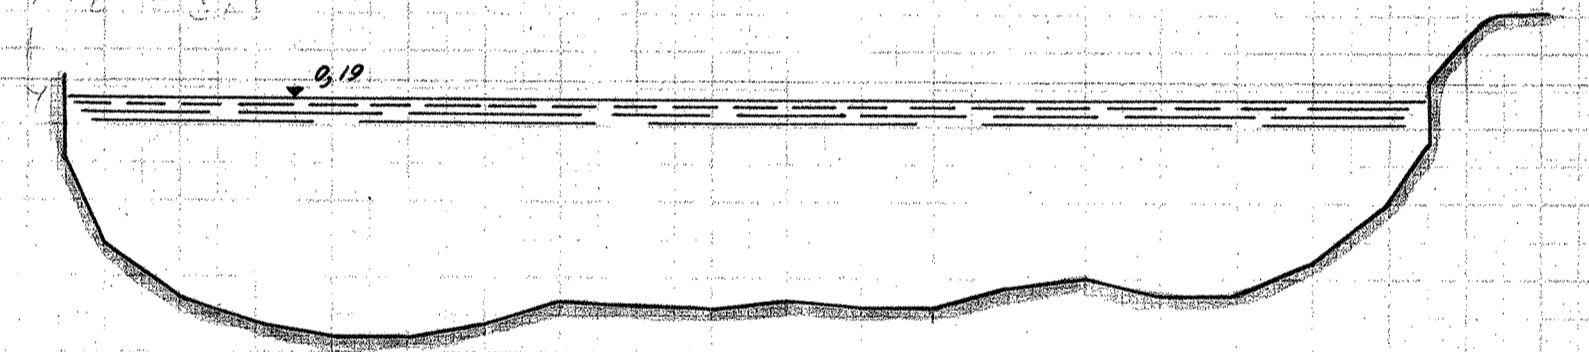


314.

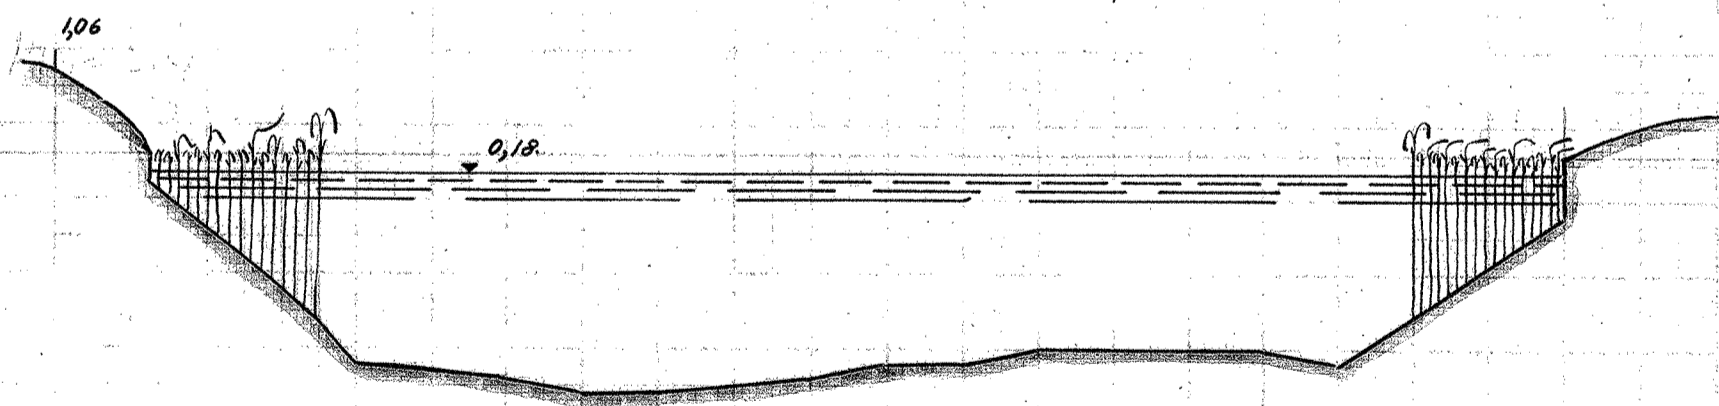


314+

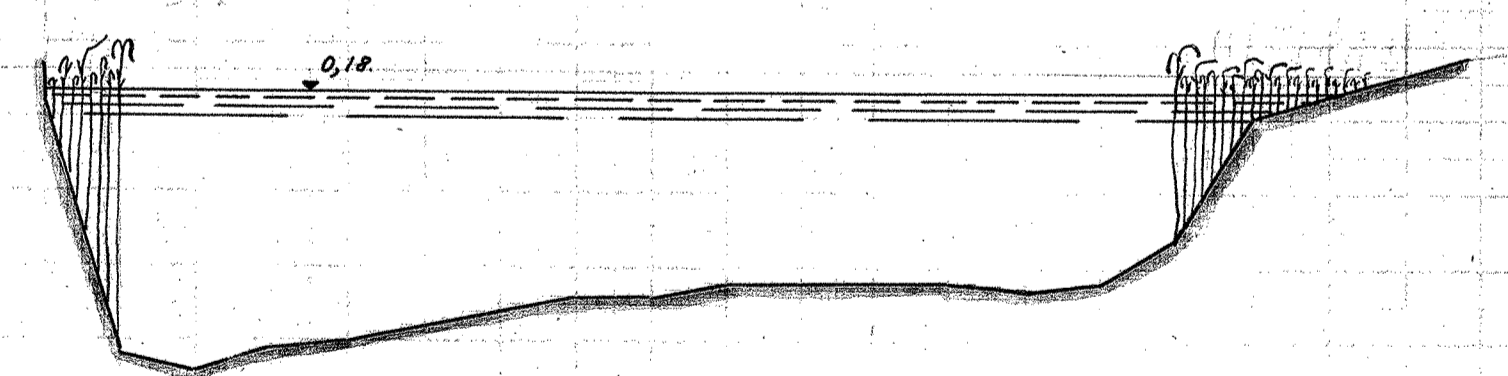


315.

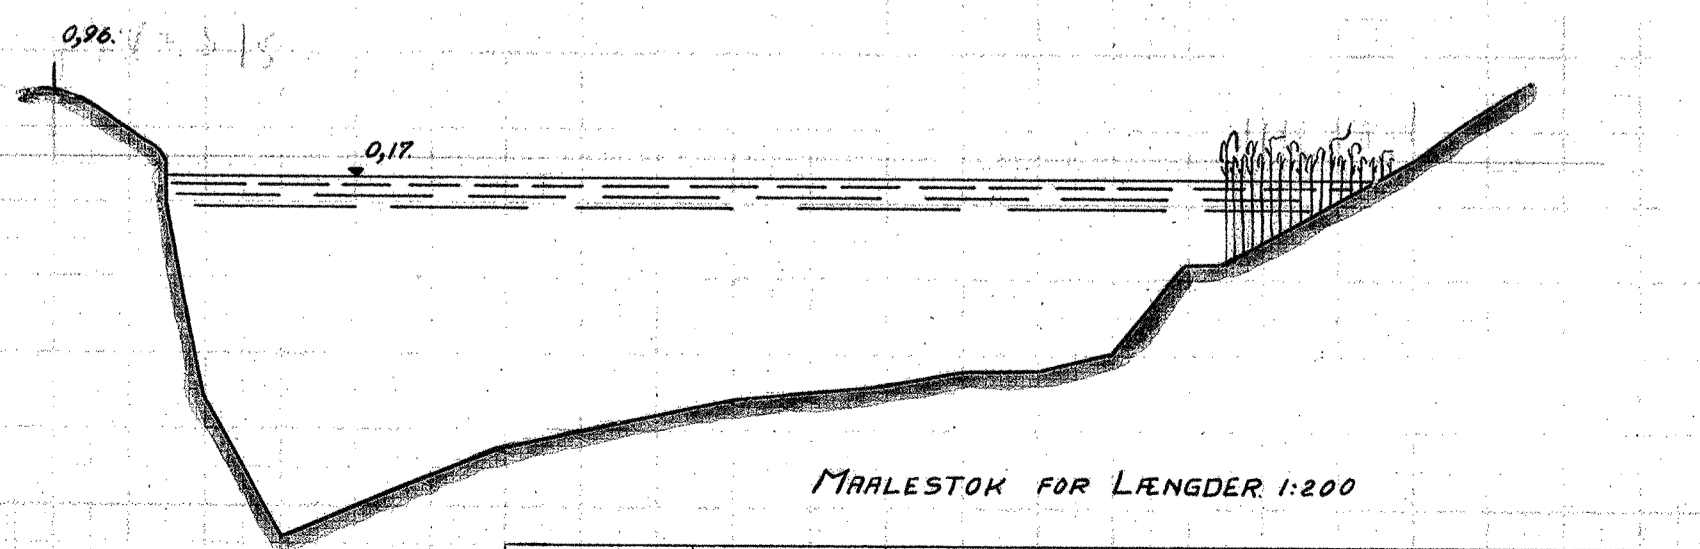

315+

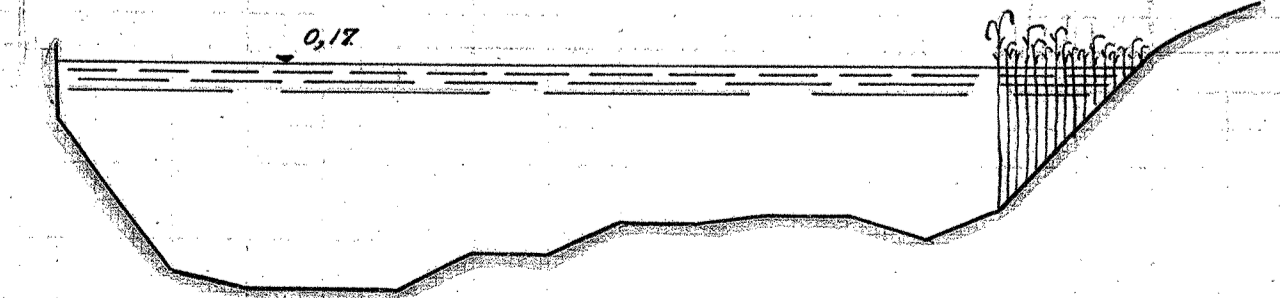

MAALESTOK FOR LÆNGDER 1:200

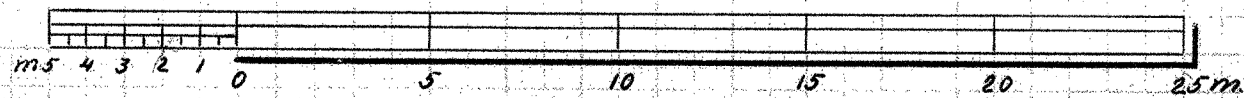

MAALESTOK FOR HØJDER 1:50

