




320.

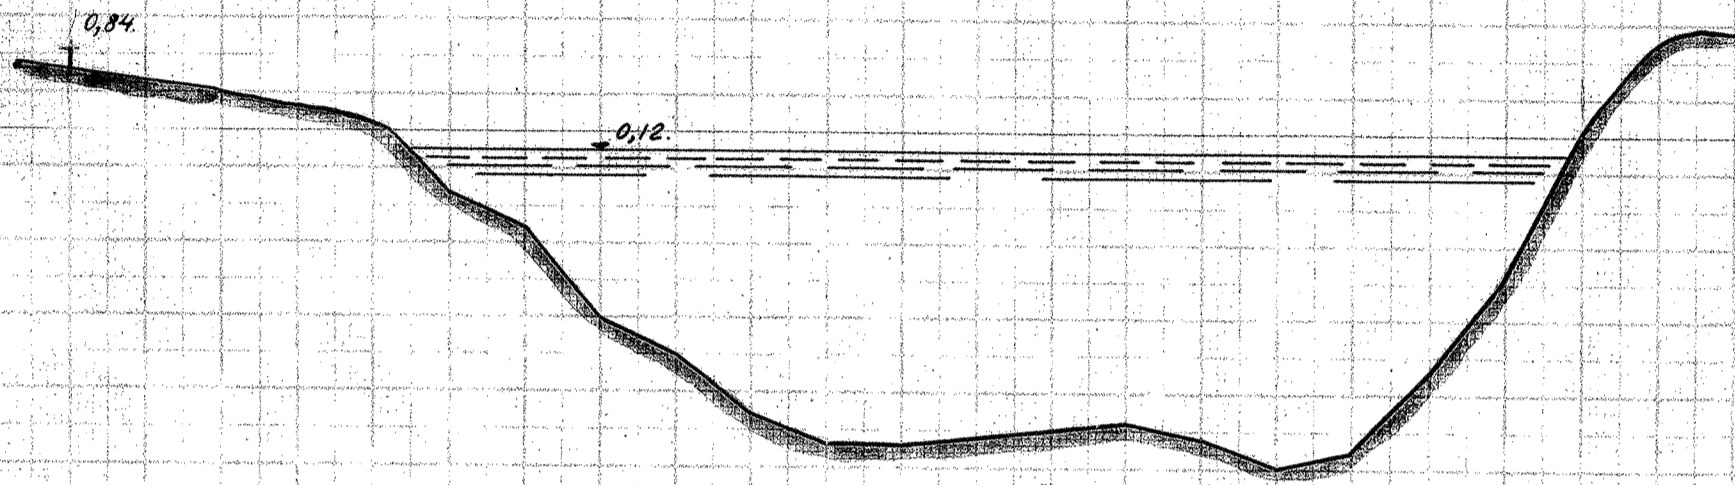


320+

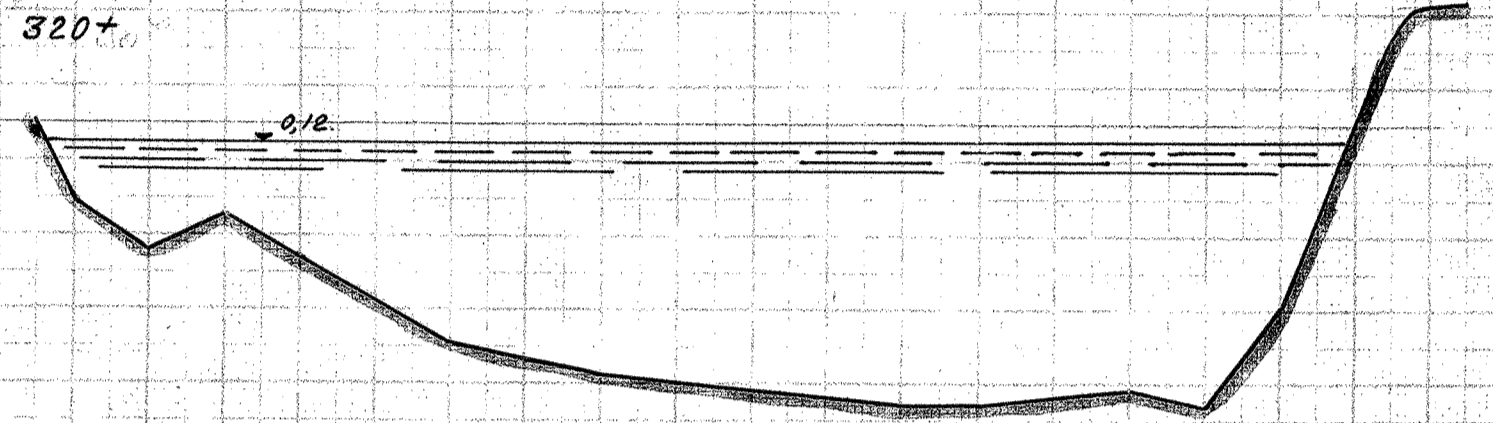


321.

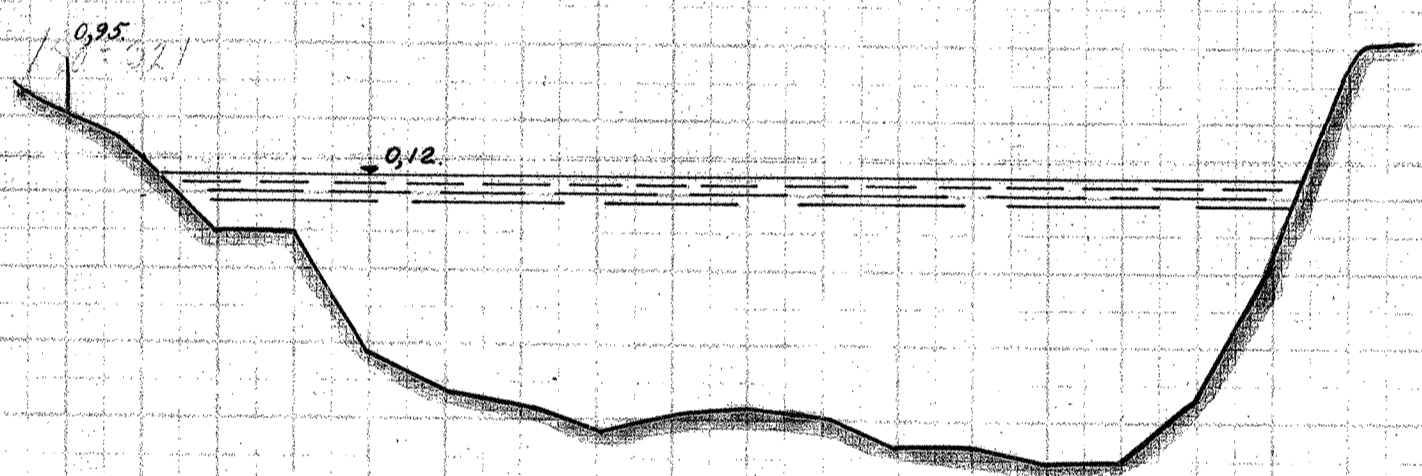


321+

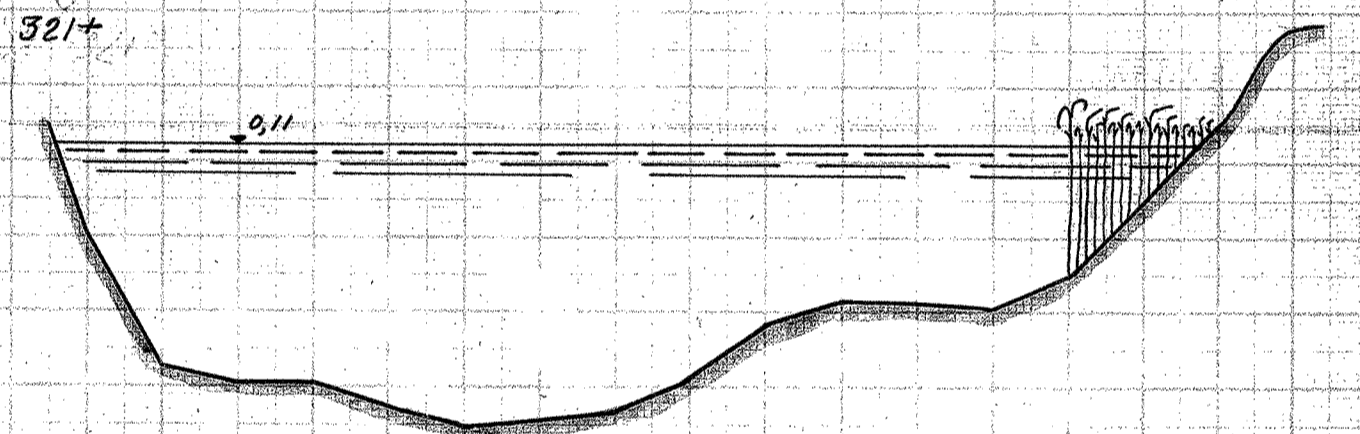


322.

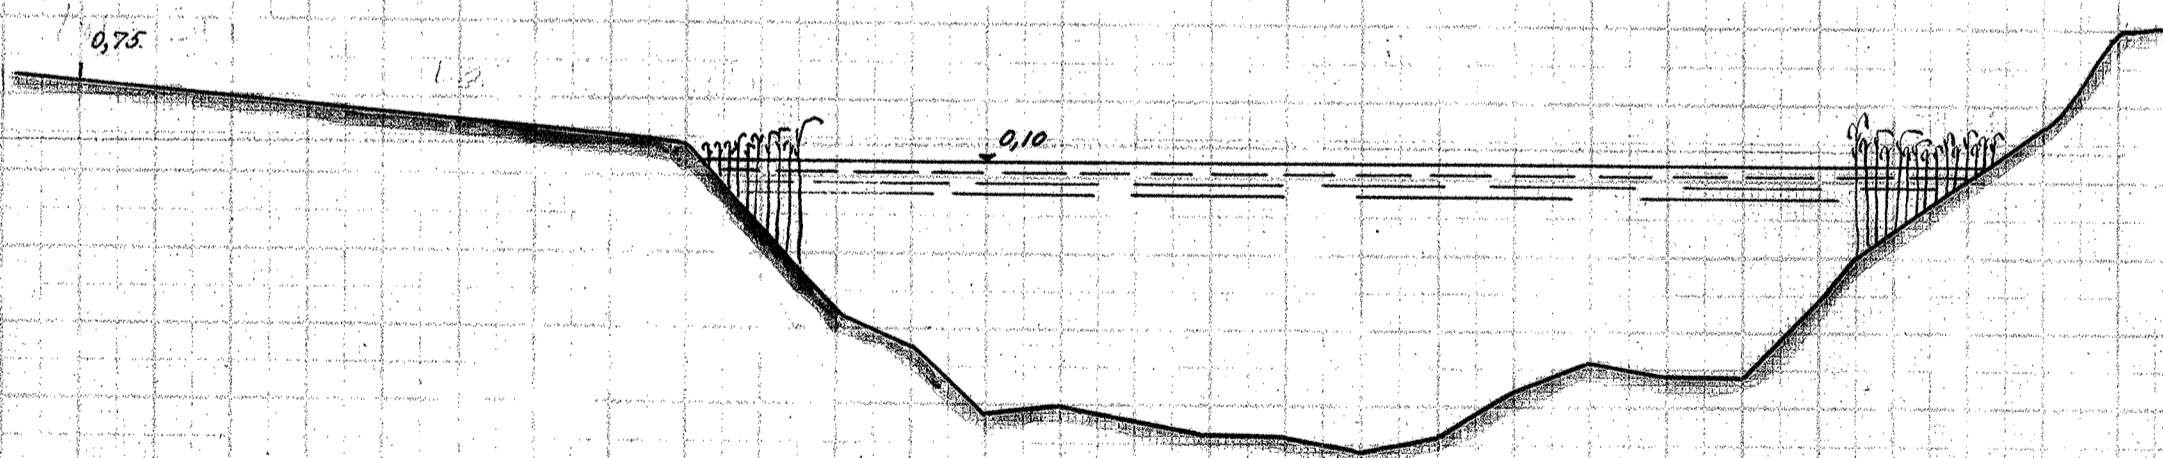


322+

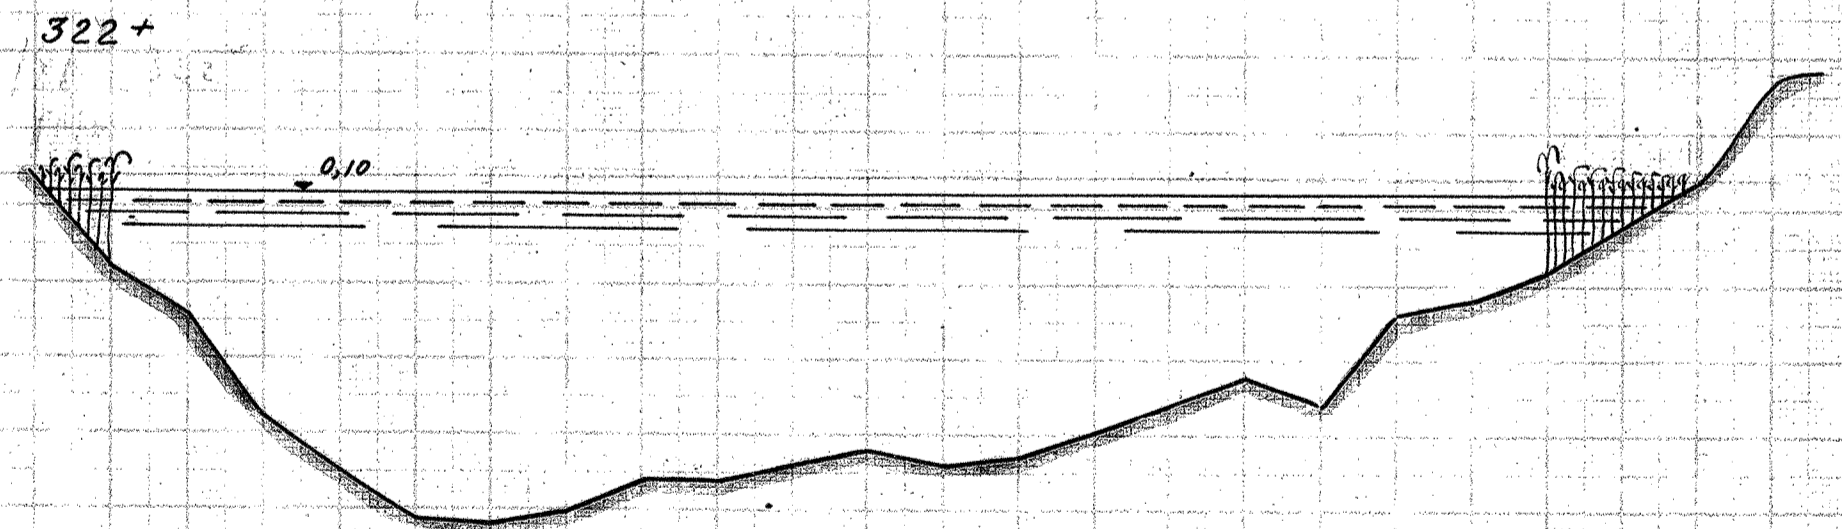

323.

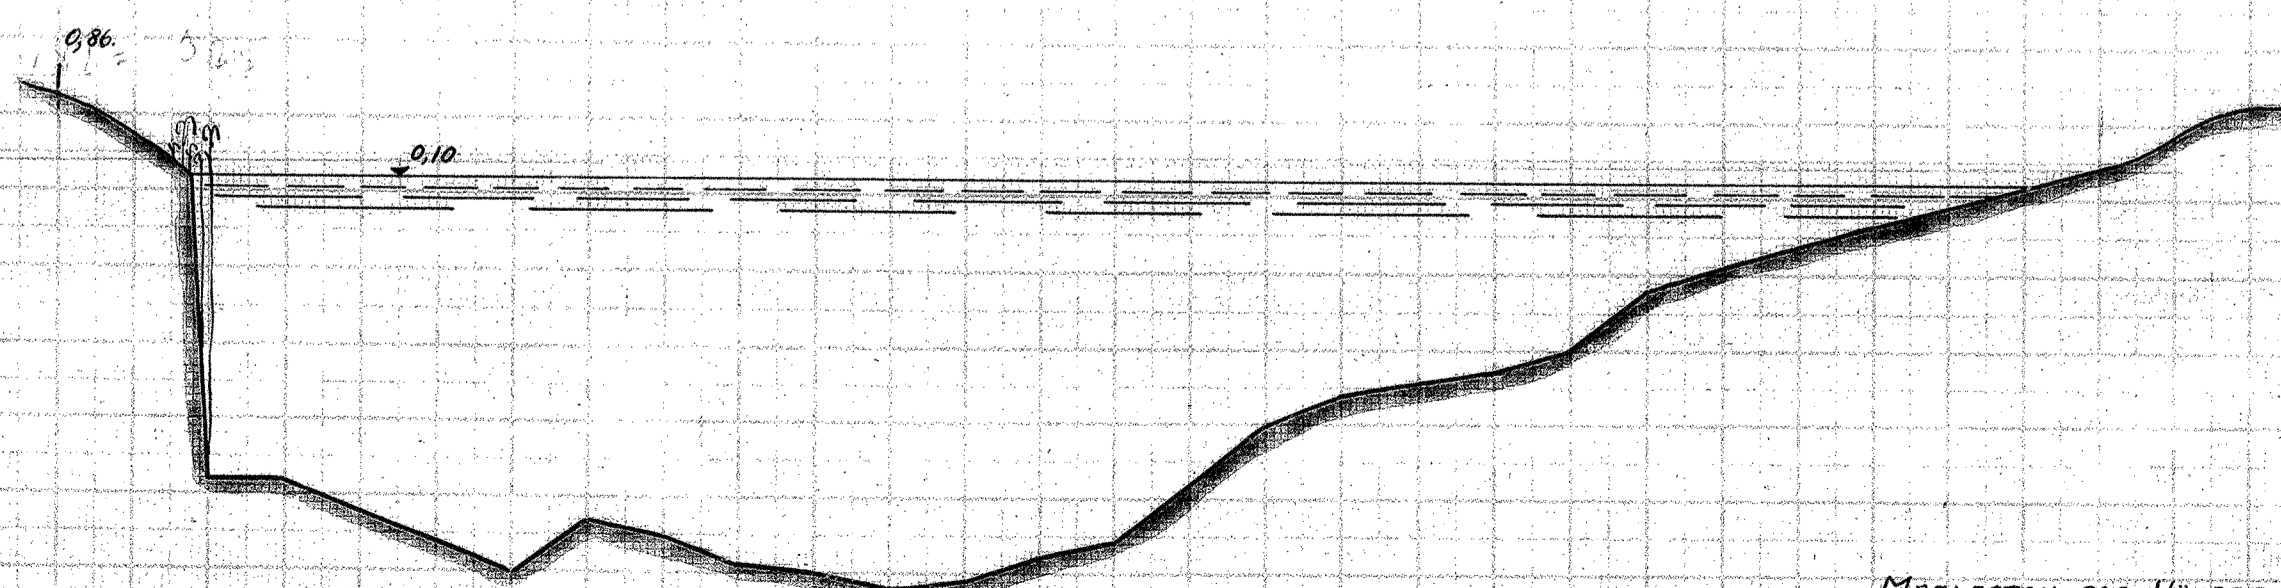

323+

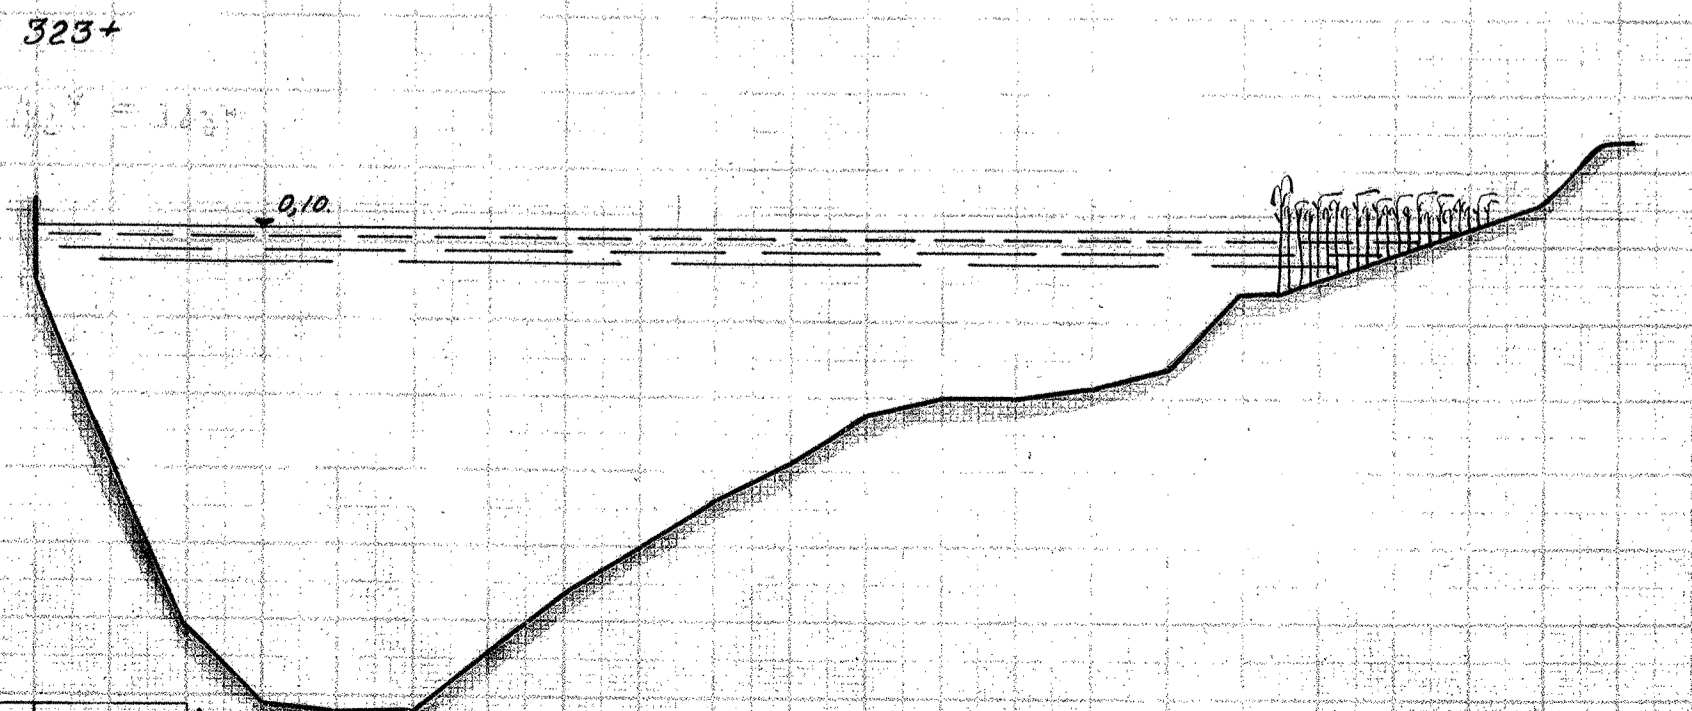

MAALESTOK FOR LÆNGDER 1:200.



MAALESTOK FOR HØJDER 1:50.

