




TANGE-RANDERS.
338+

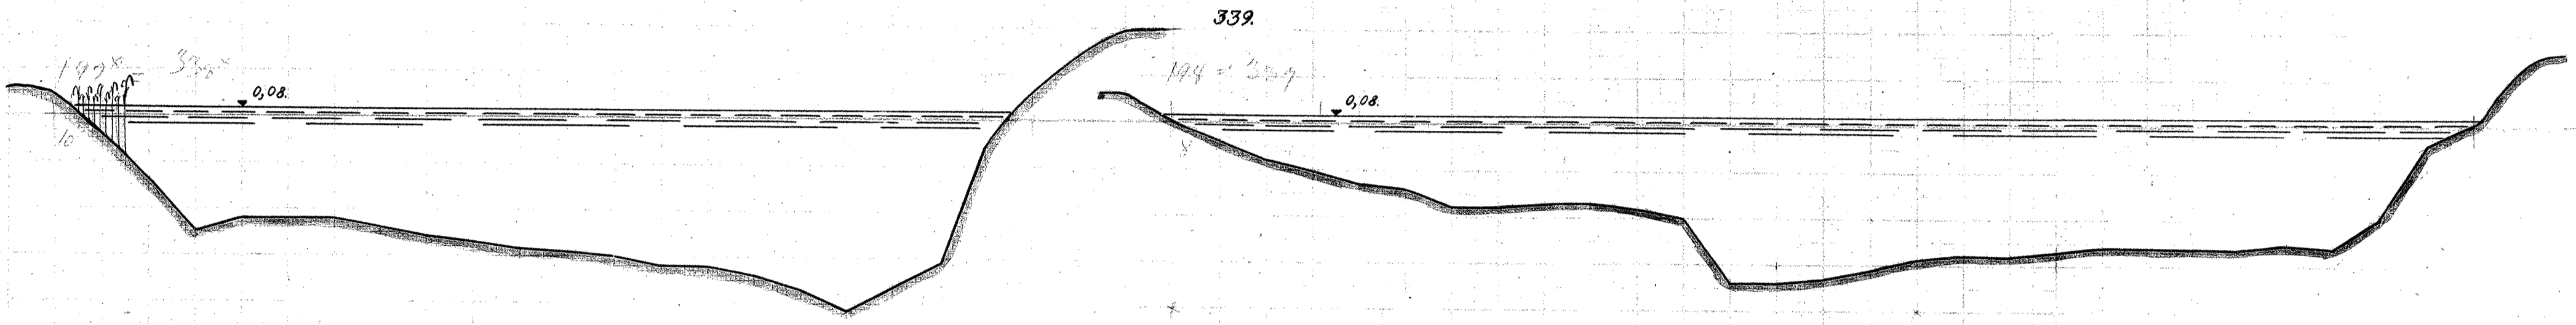


339+

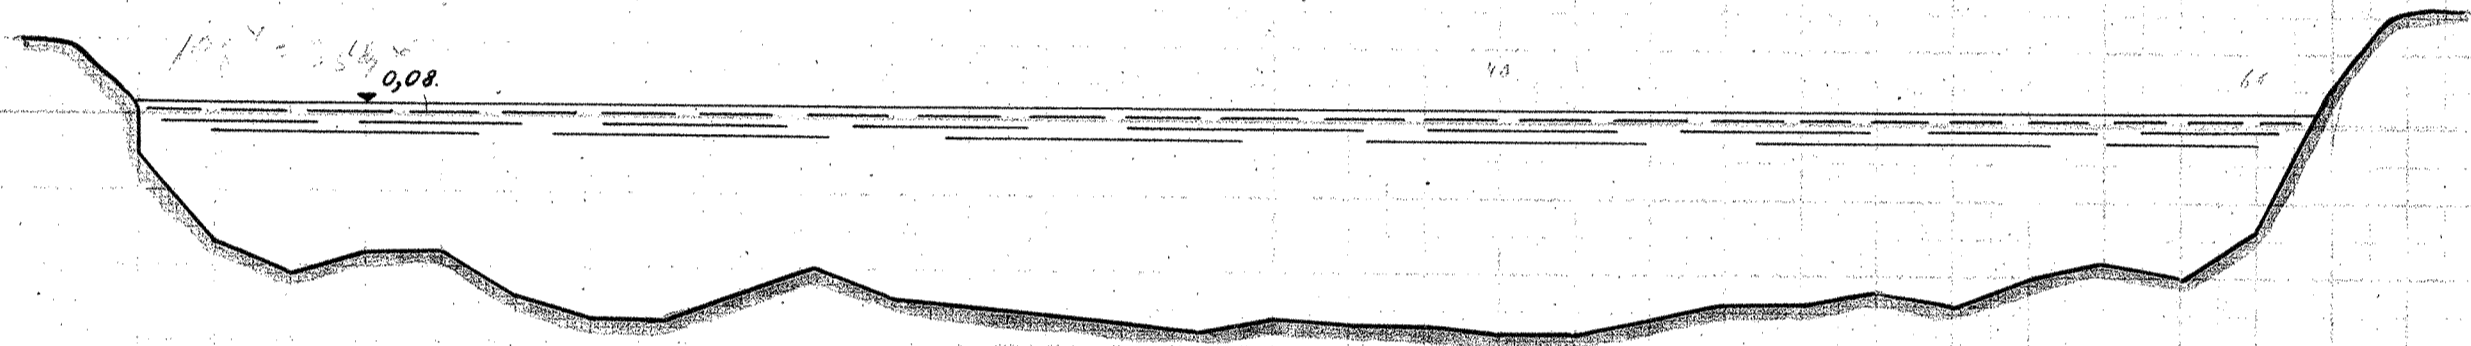


340.

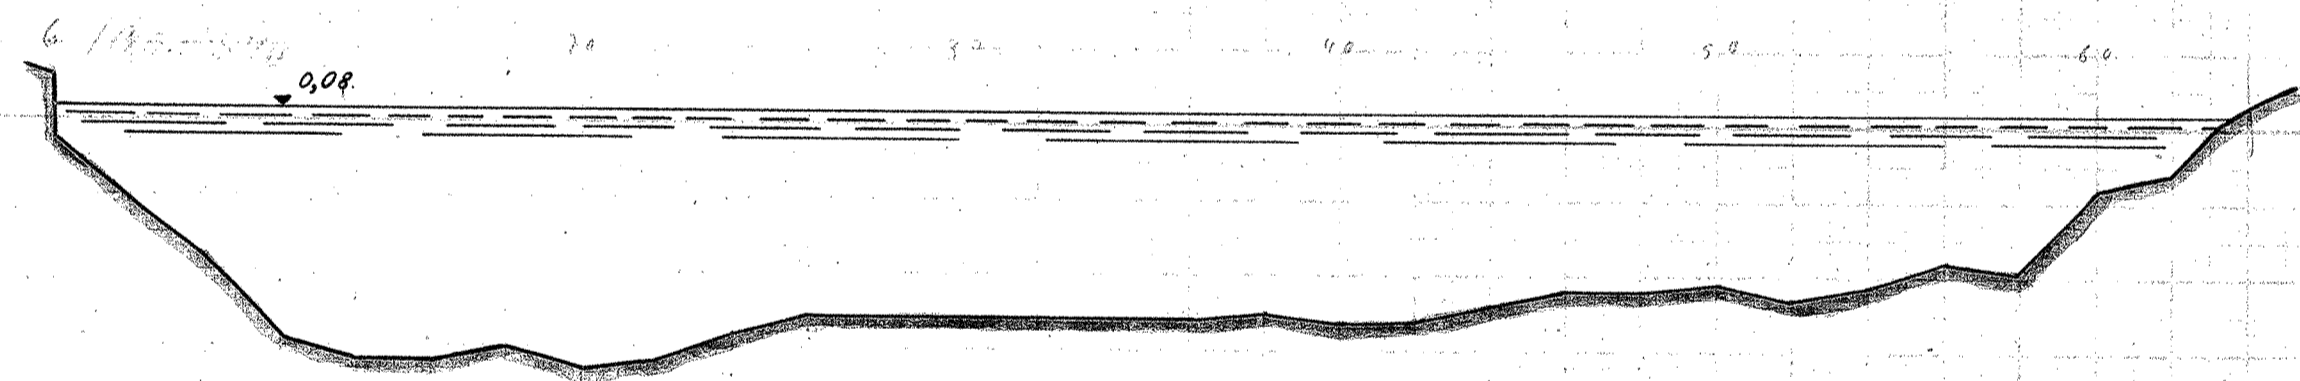


340+

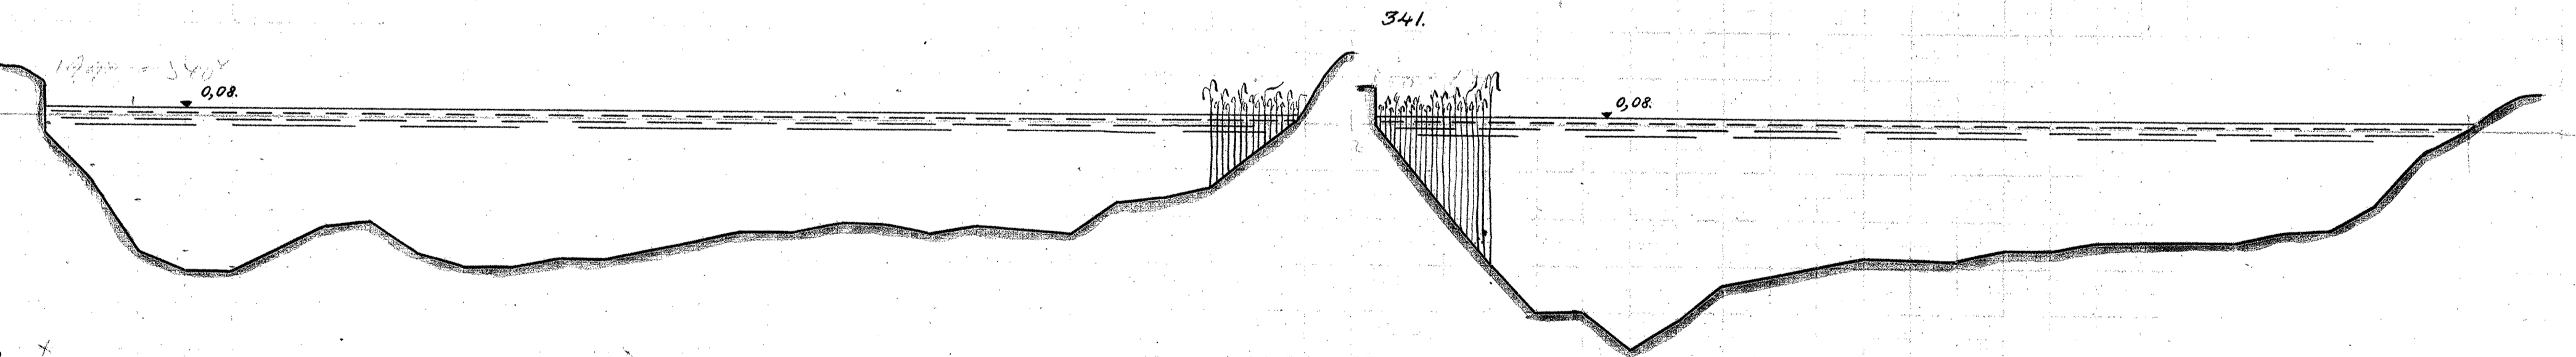


342.

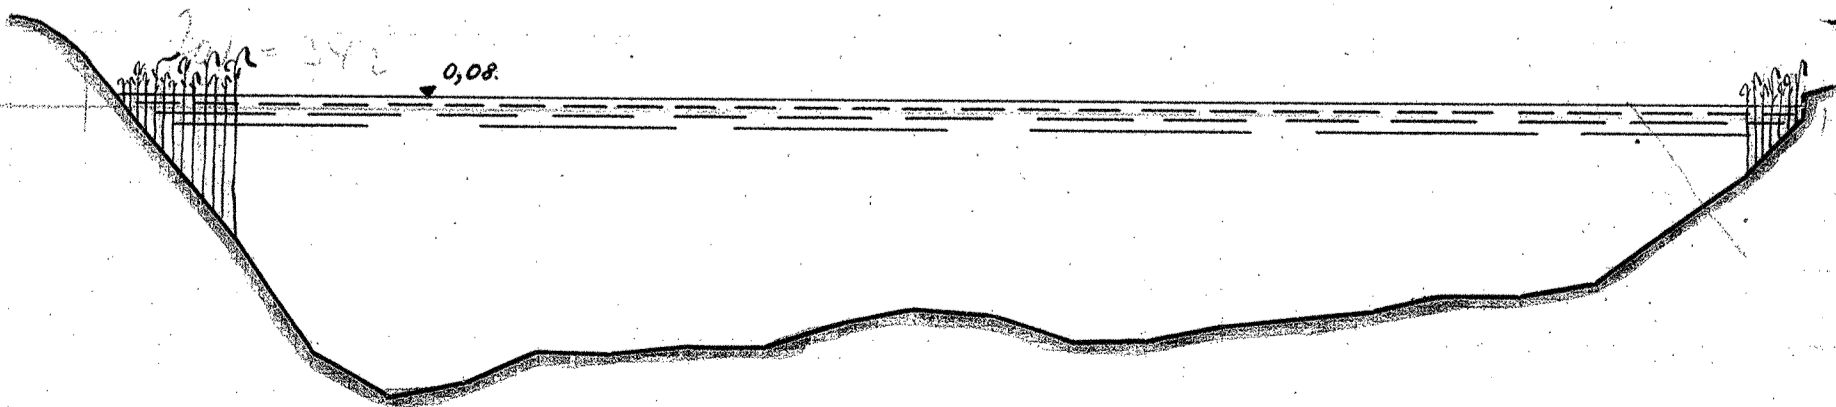

343.

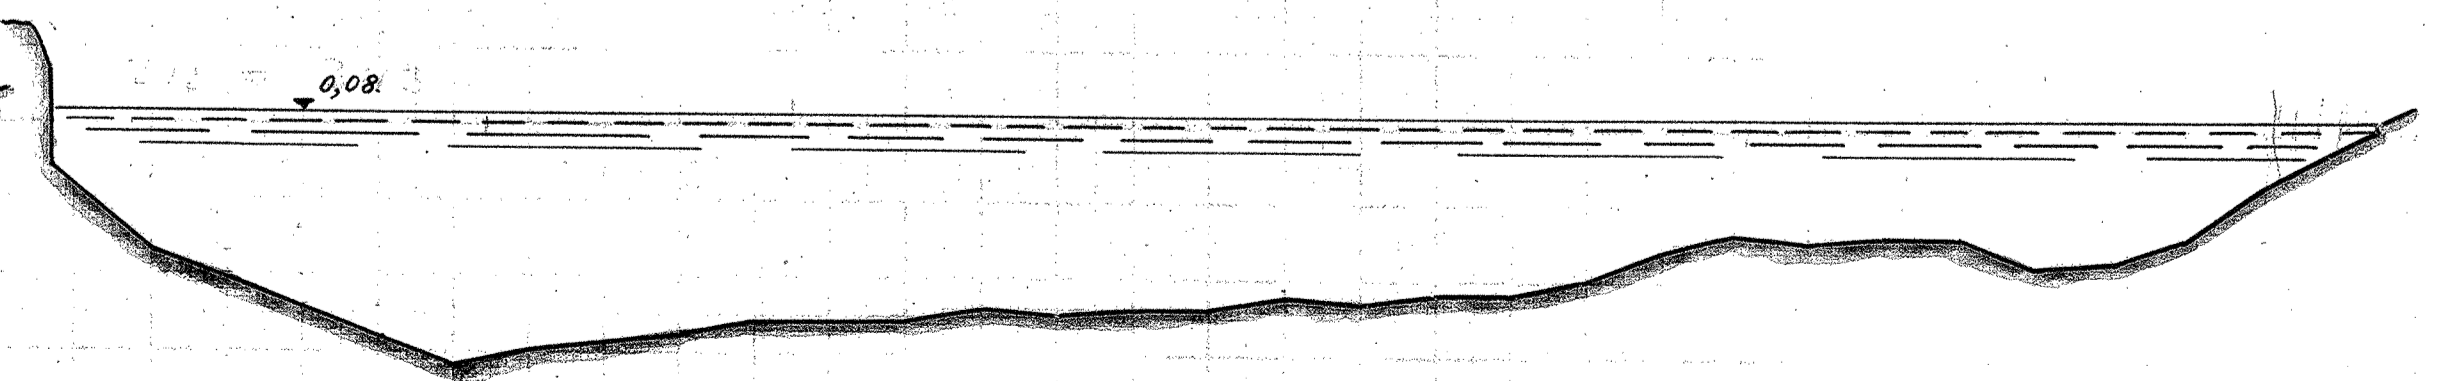

MAALESTOK FOR LÆNGDER 1:200

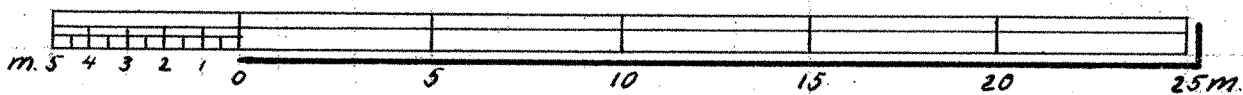

MAALESTOK FOR HØJDER 1:50

