



Gudena, Tverprofiler


55

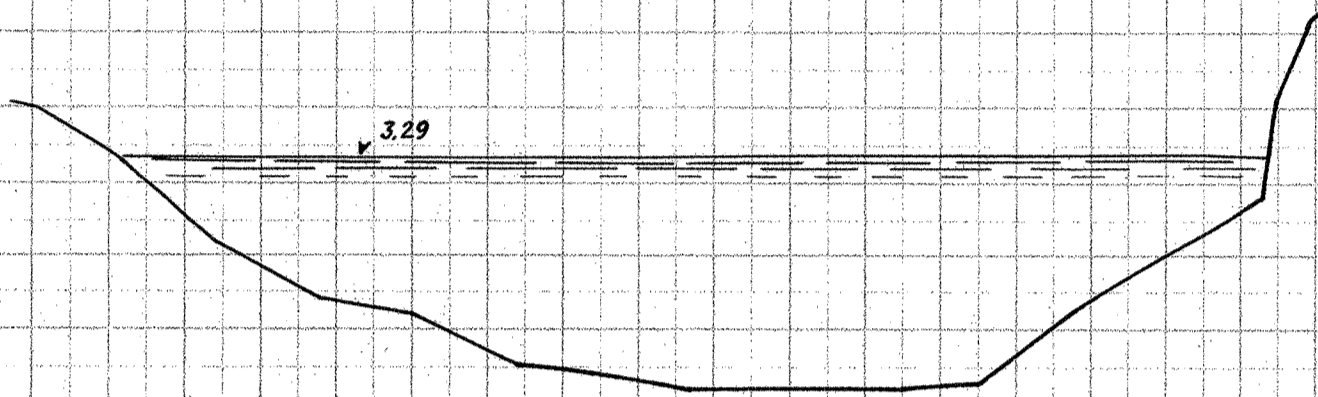

56

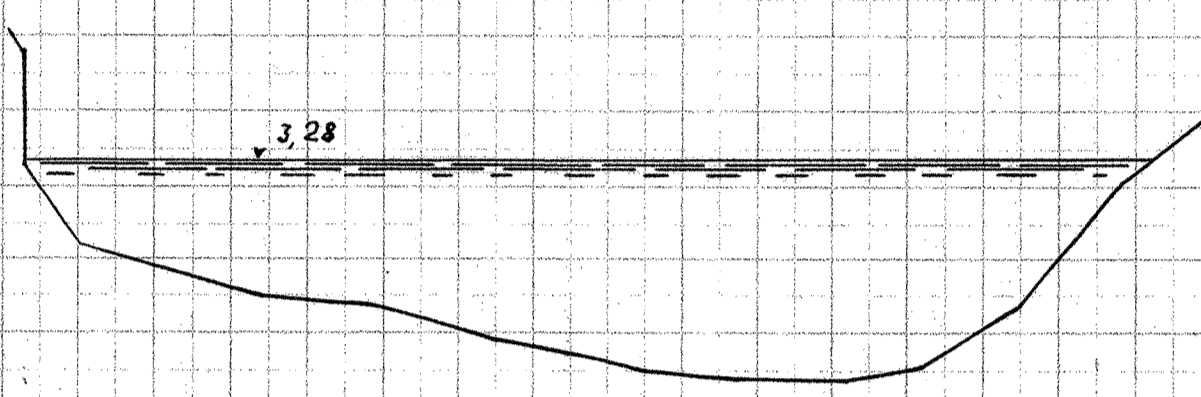


57

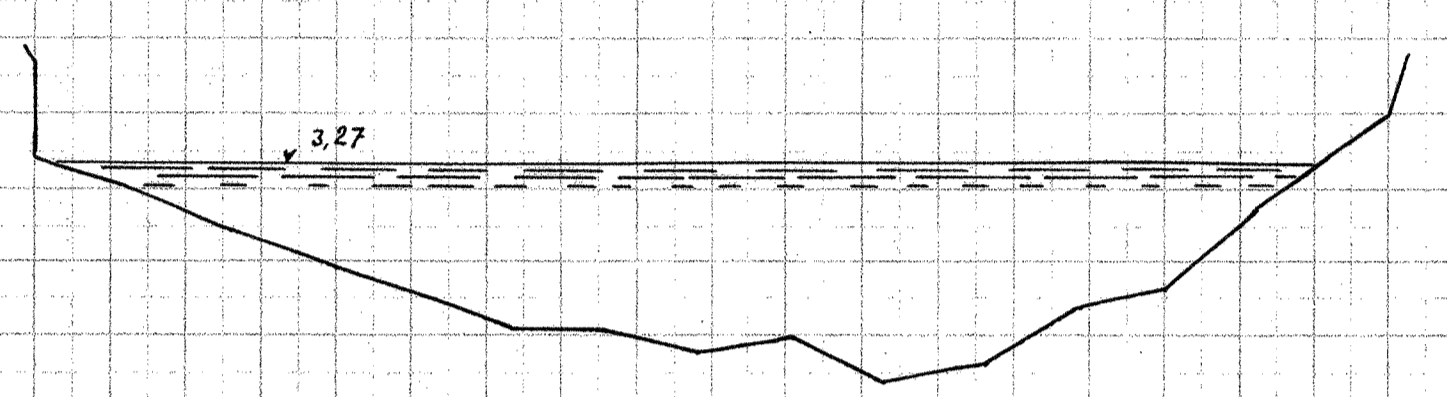


57+0.25m (stenet Grund)

3.27

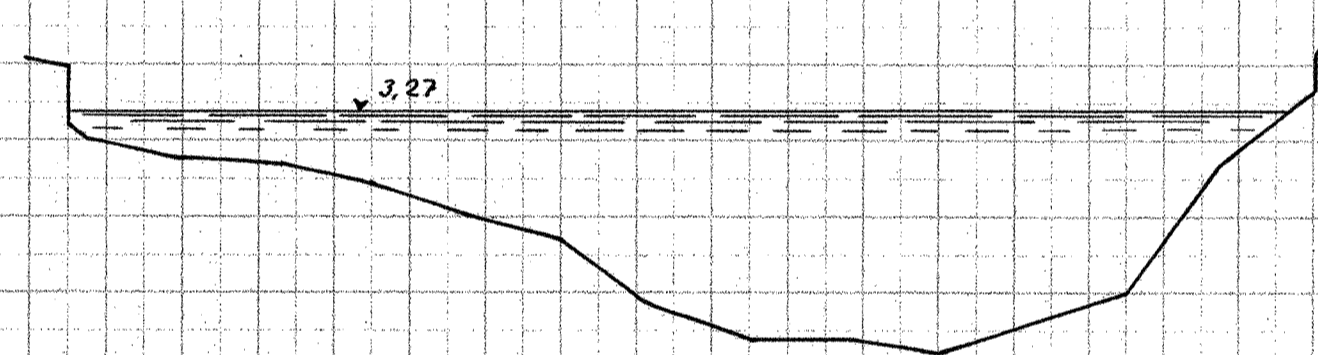


58

3.26

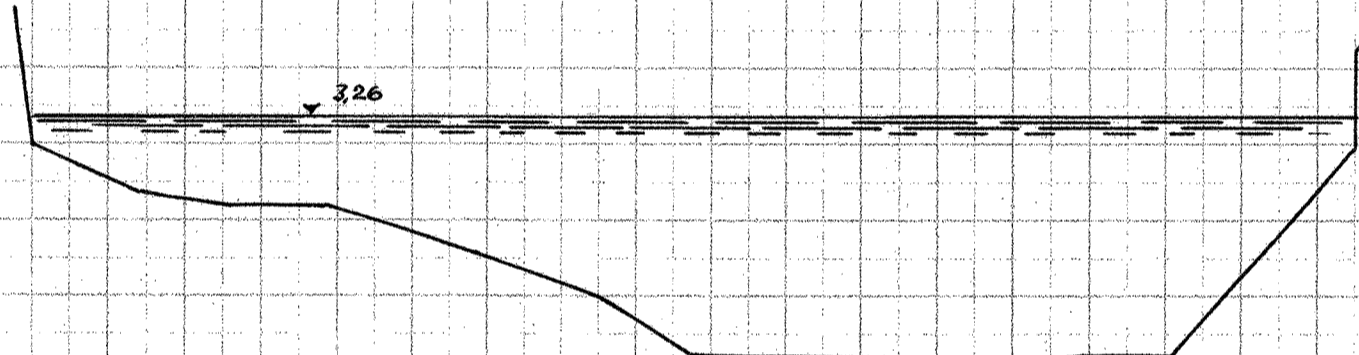


59

3.24

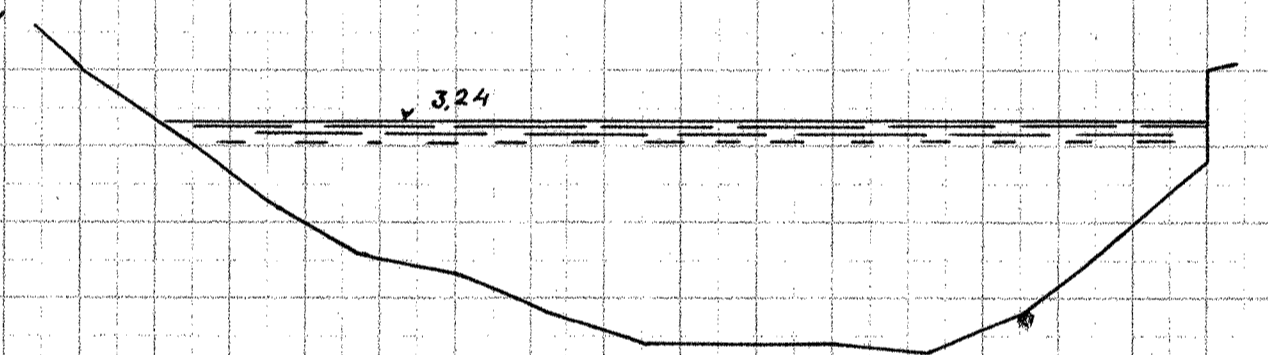


60

3.23

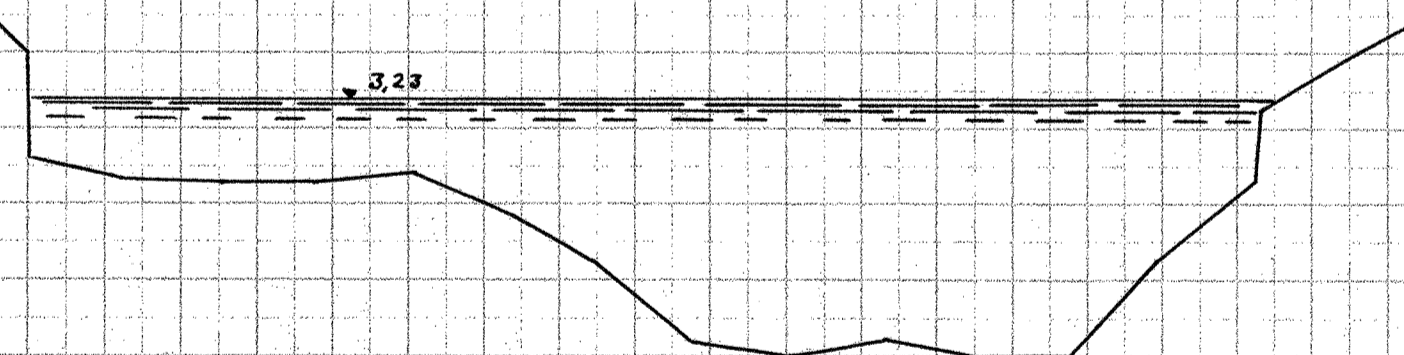


61

3.20

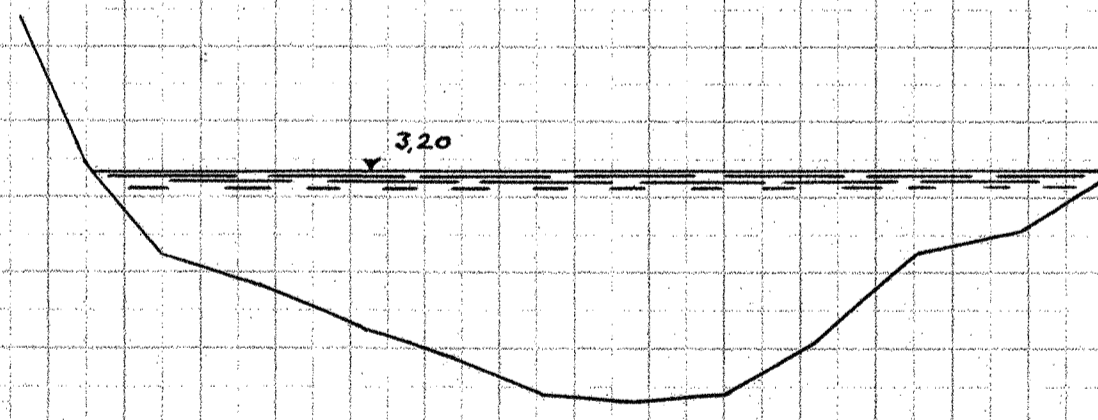


62

3.17

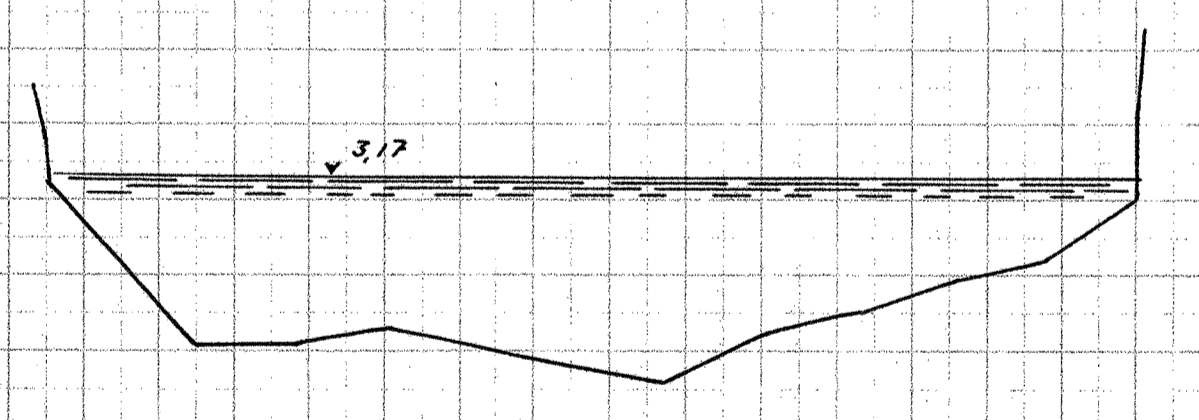


63

3.15

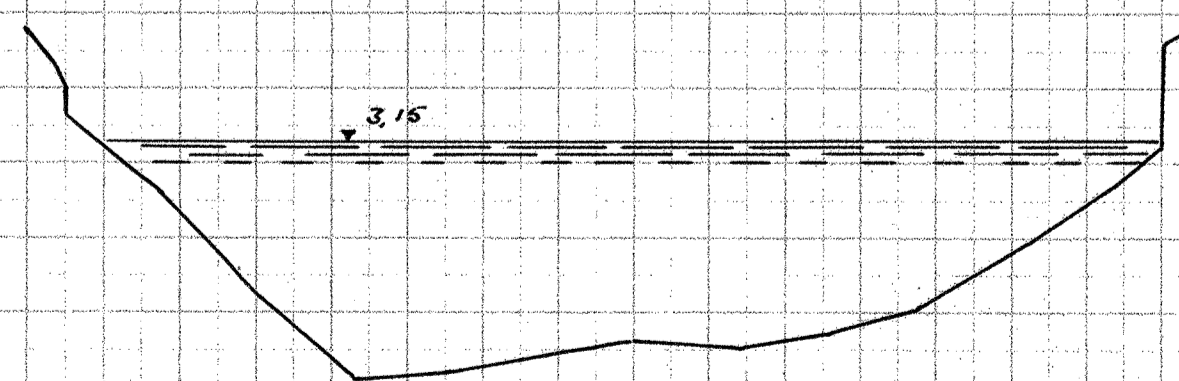


64

3.14

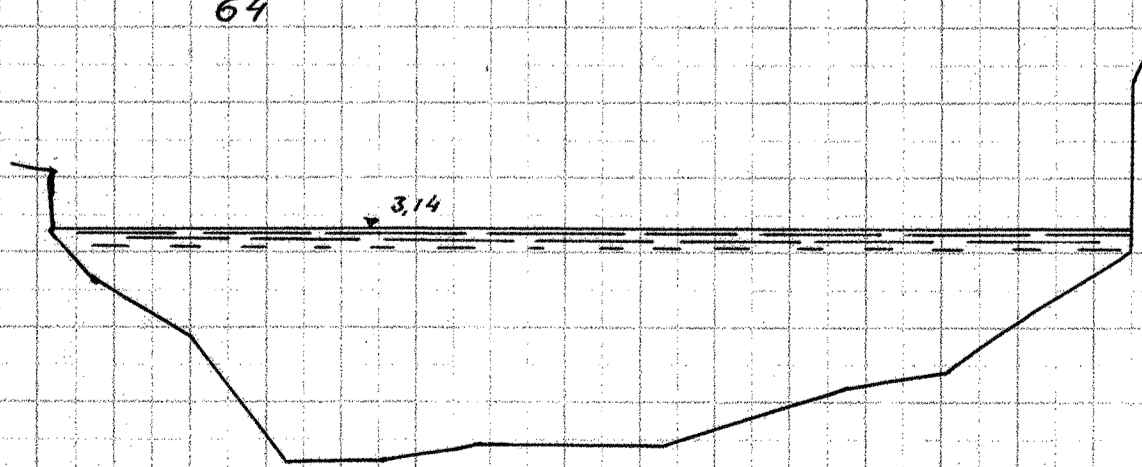

65

3.13

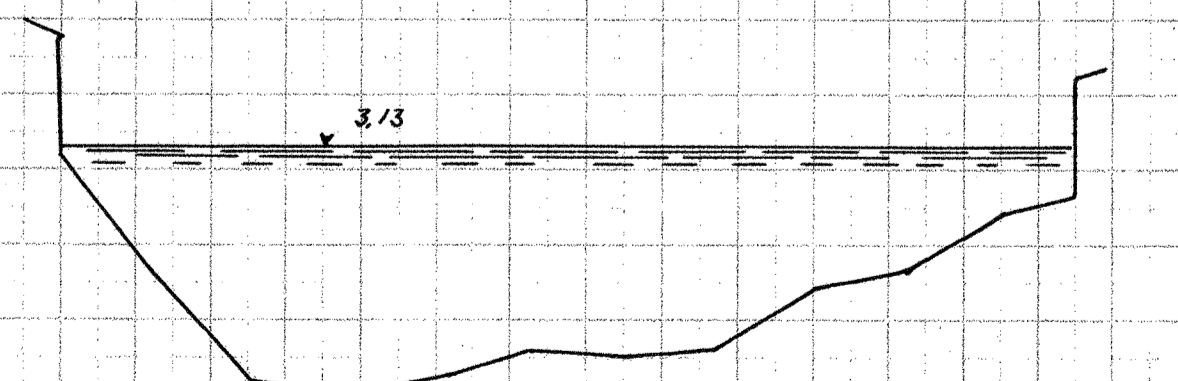

Længder 1:200

Højder 1:50