



Gudena, Tværprofiler


113 + ca. 60m

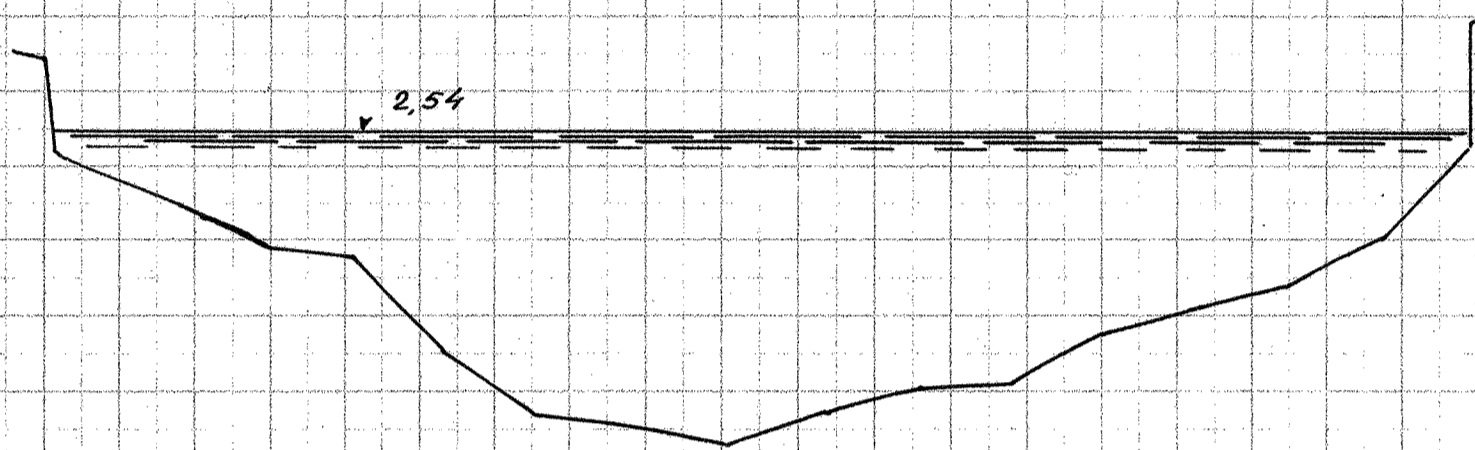


114 ± ca. 15m

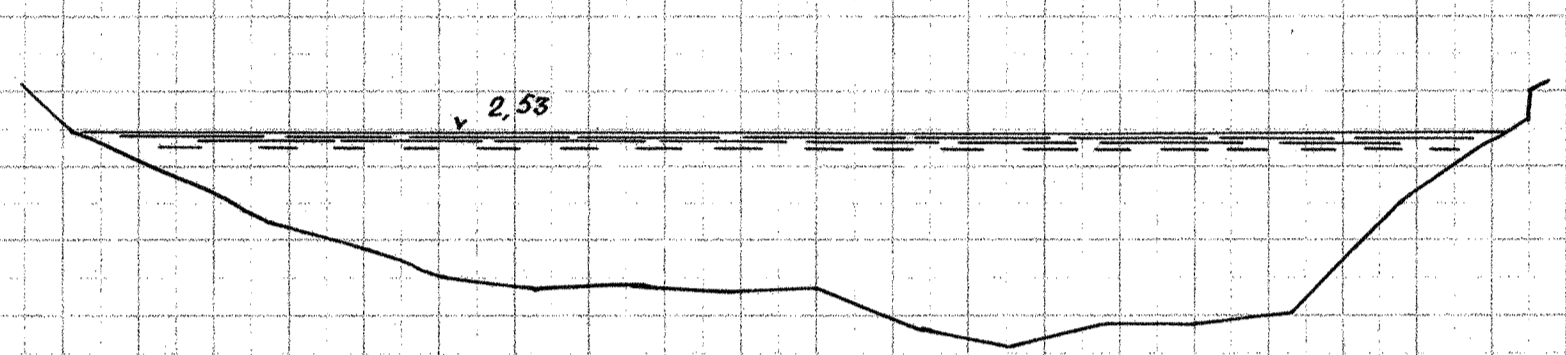


114

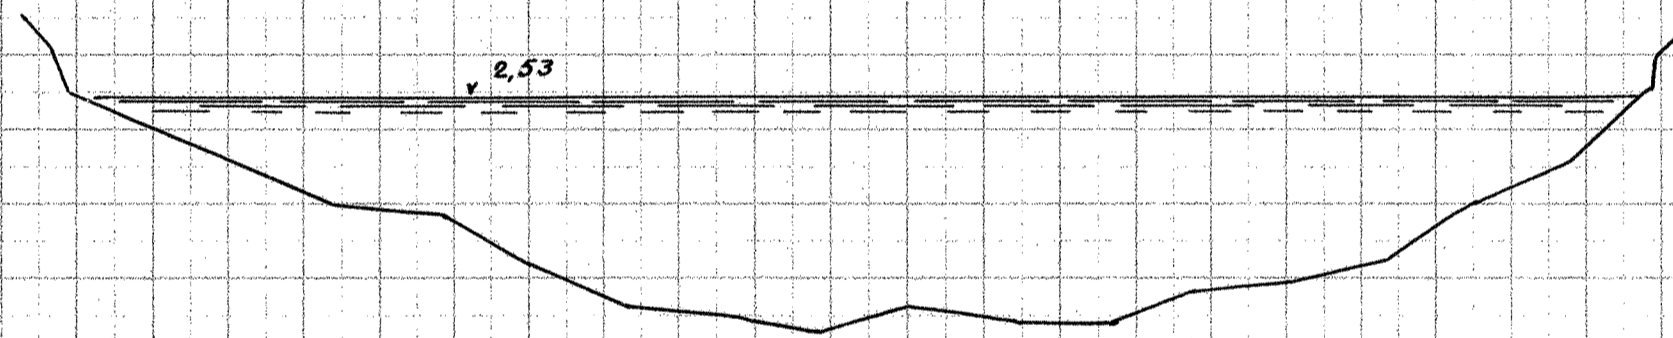


[115]

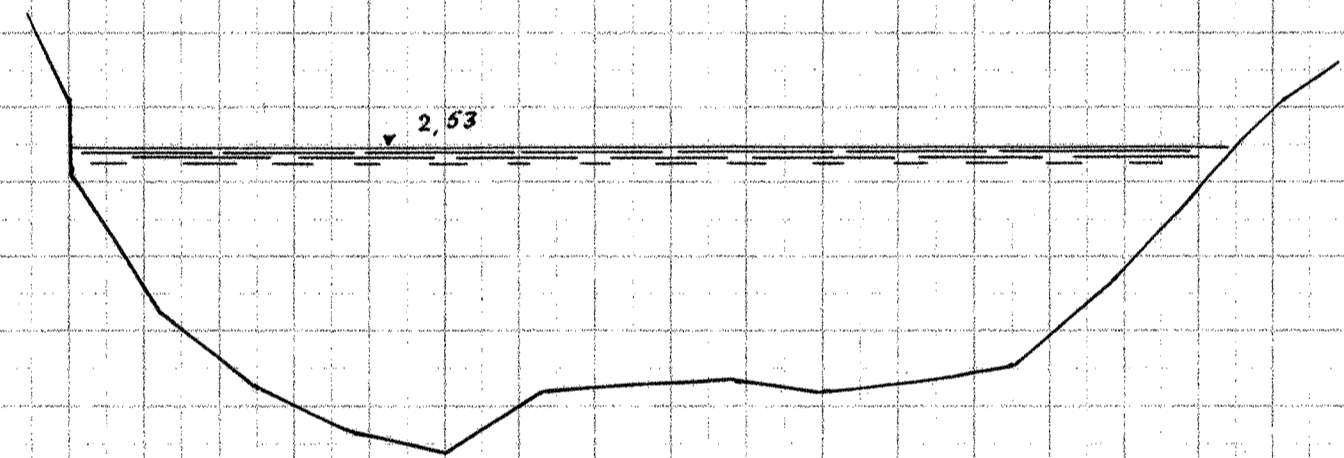


116

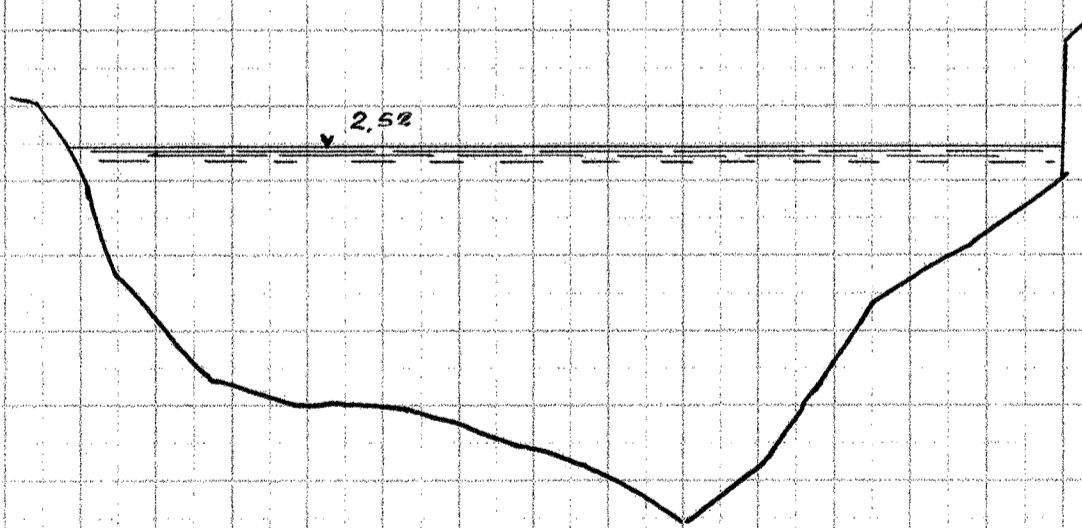


117

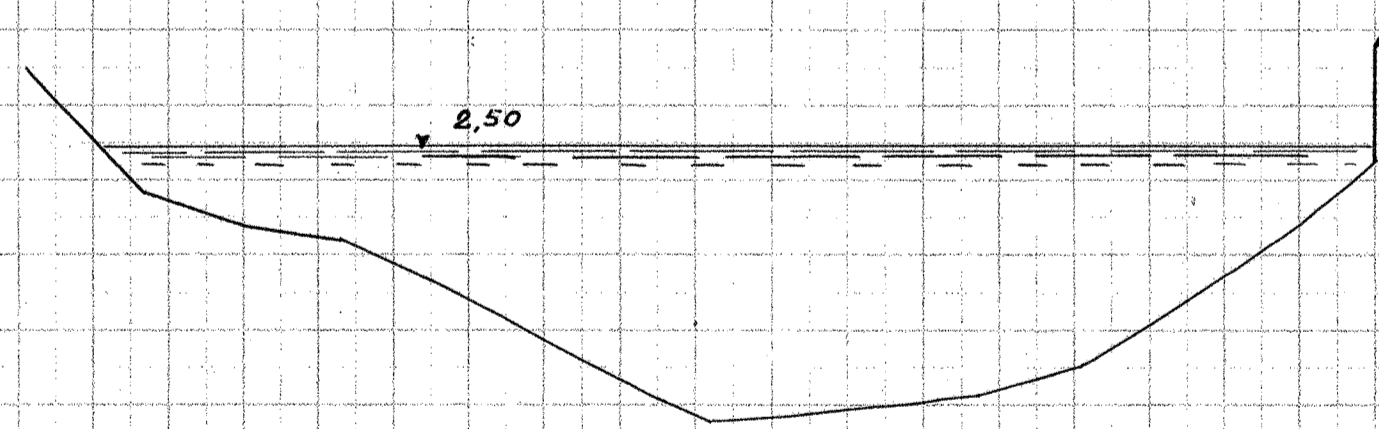


118

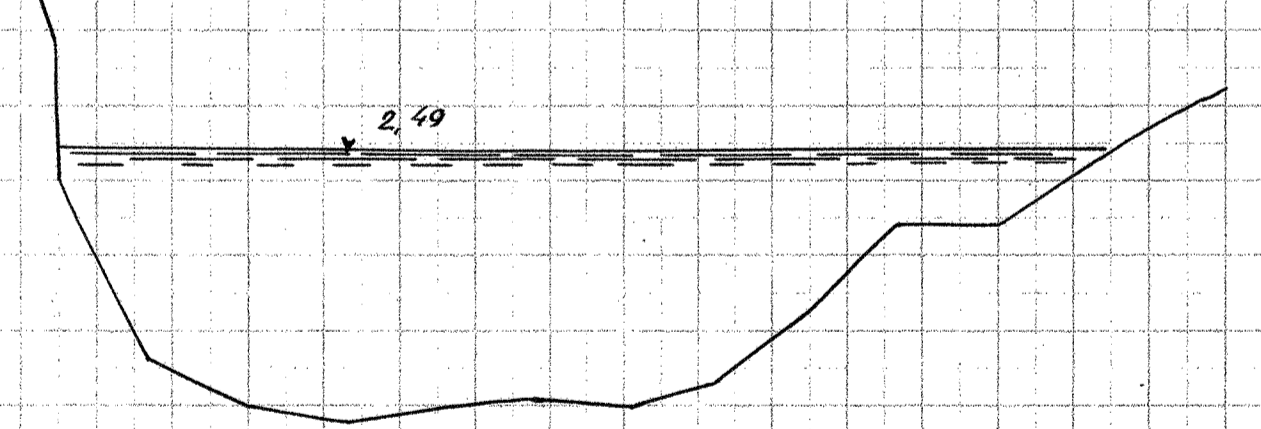


119

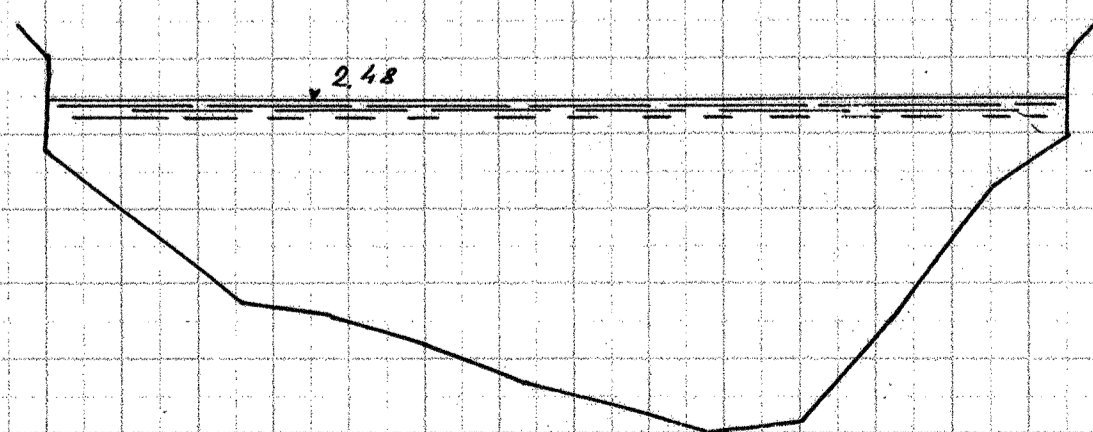

120

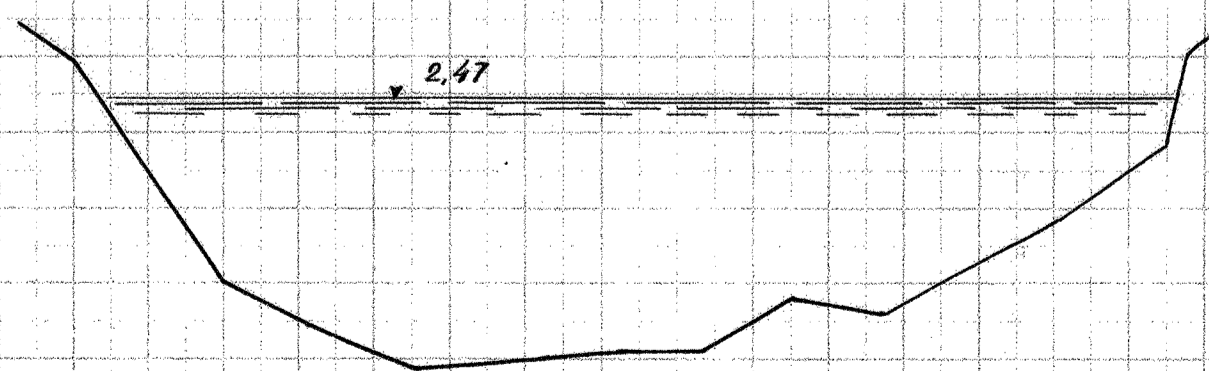

121

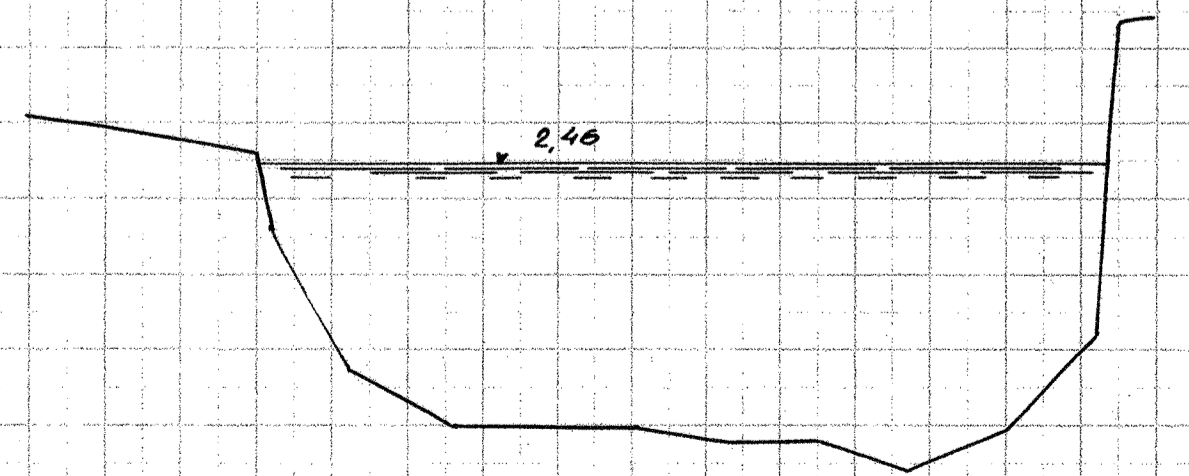

Længder 1:200

Højder 1:50