



Gudensaa, Tverprofilen


113+60m

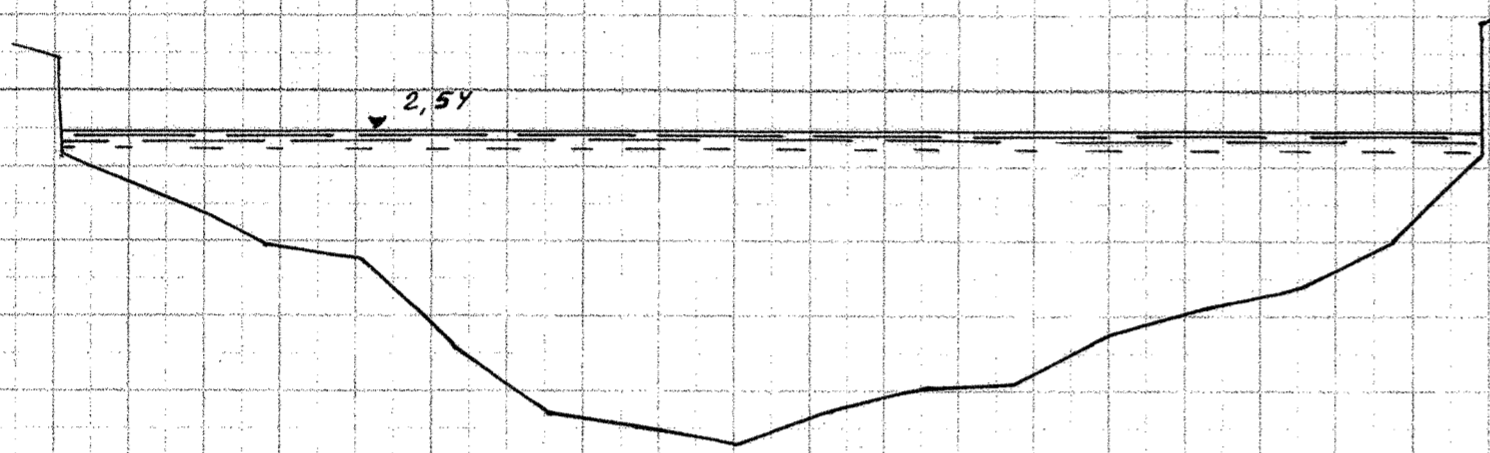


114 ÷ 15m

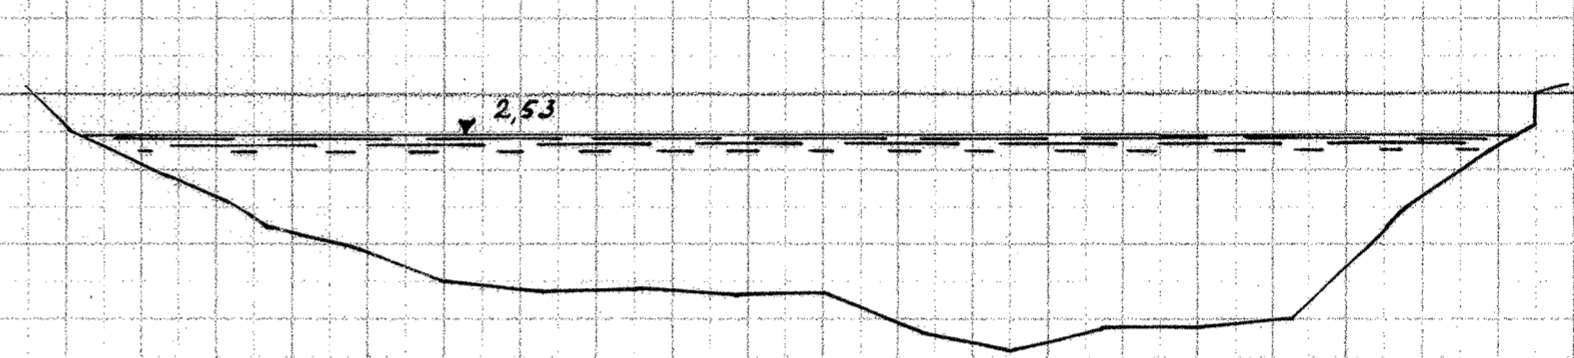


114

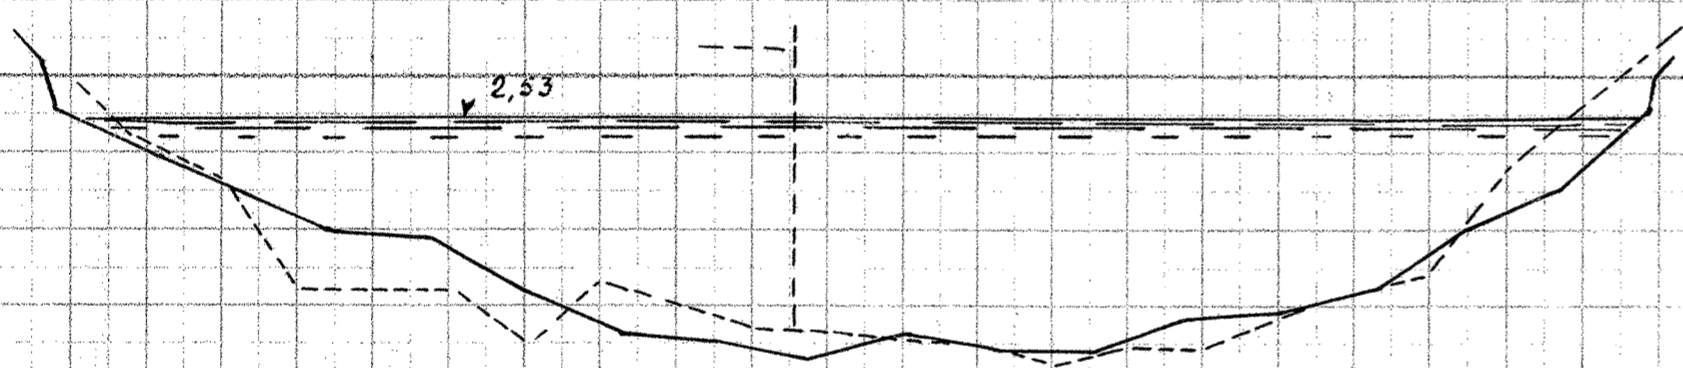


(115)

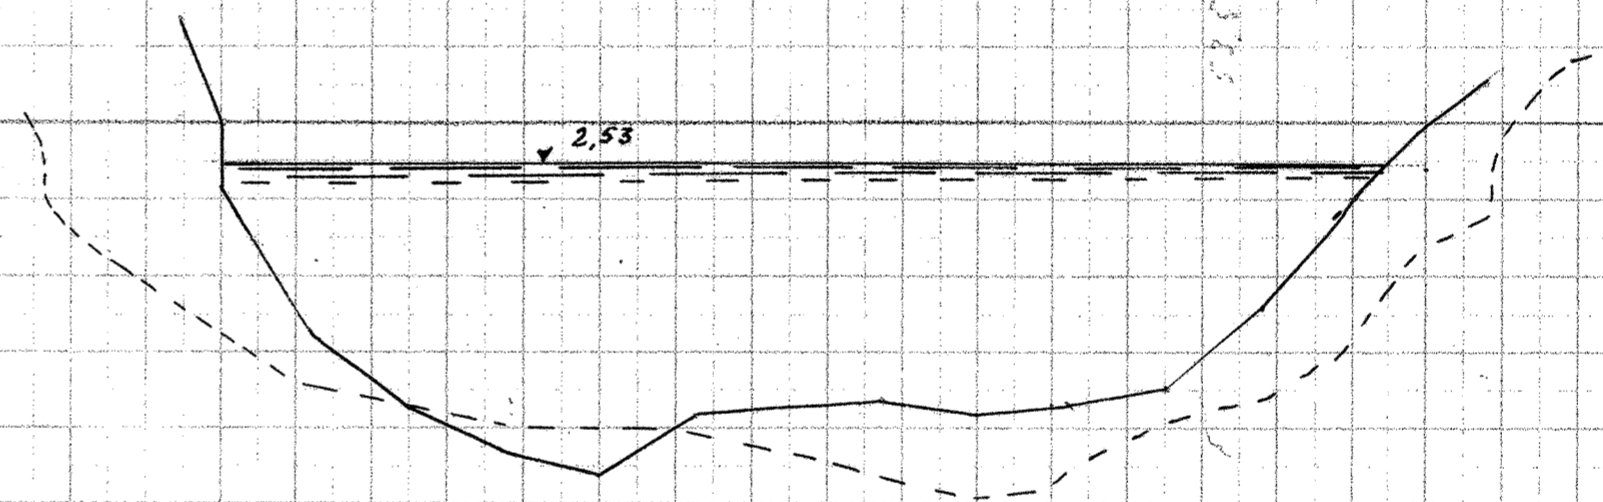


116

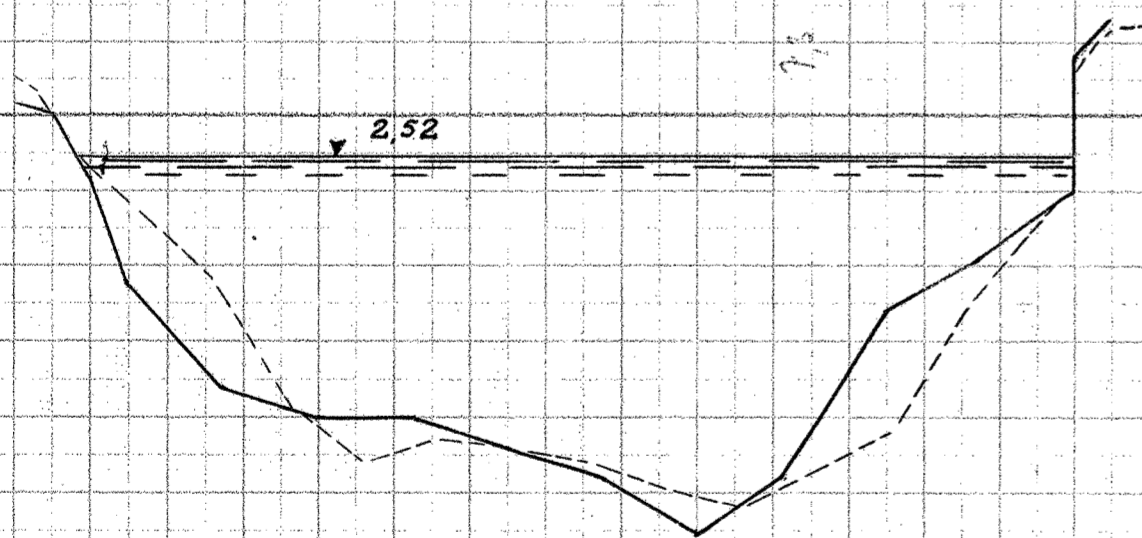

117

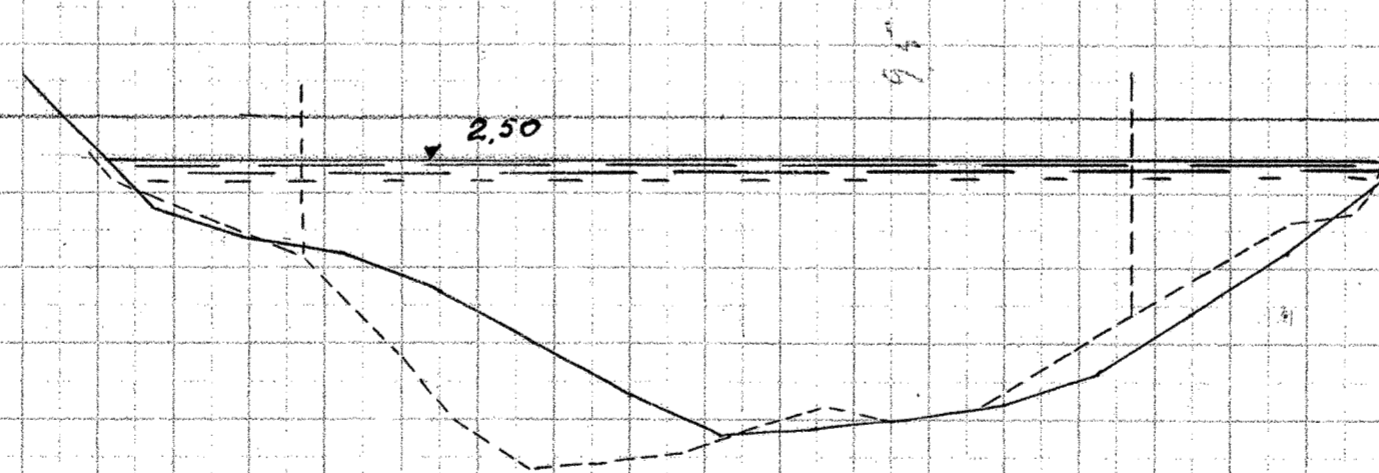


118

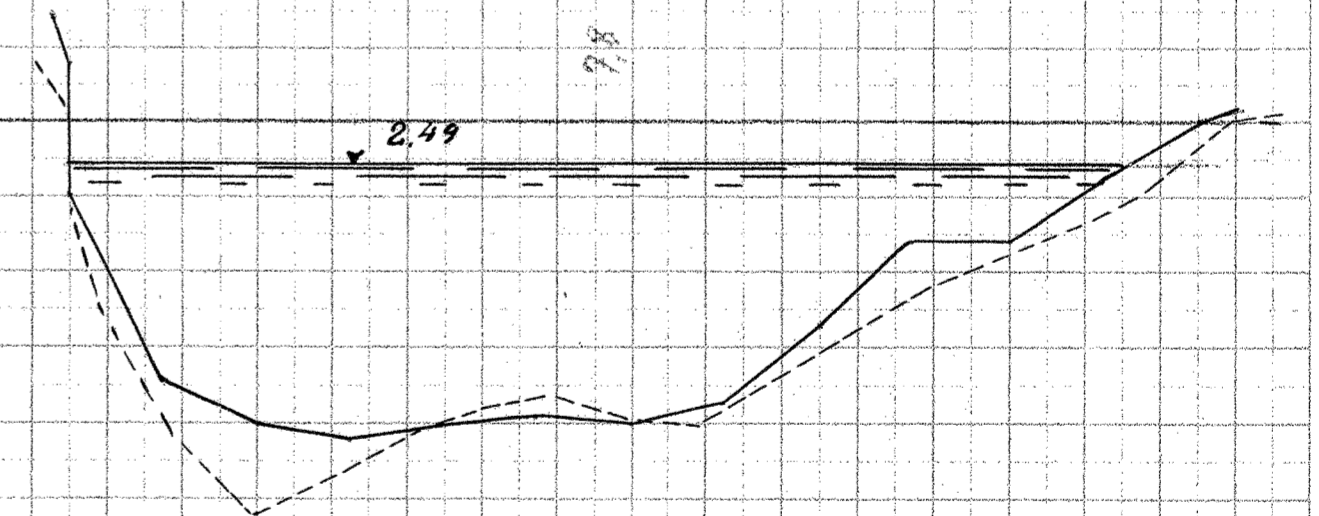


119



120

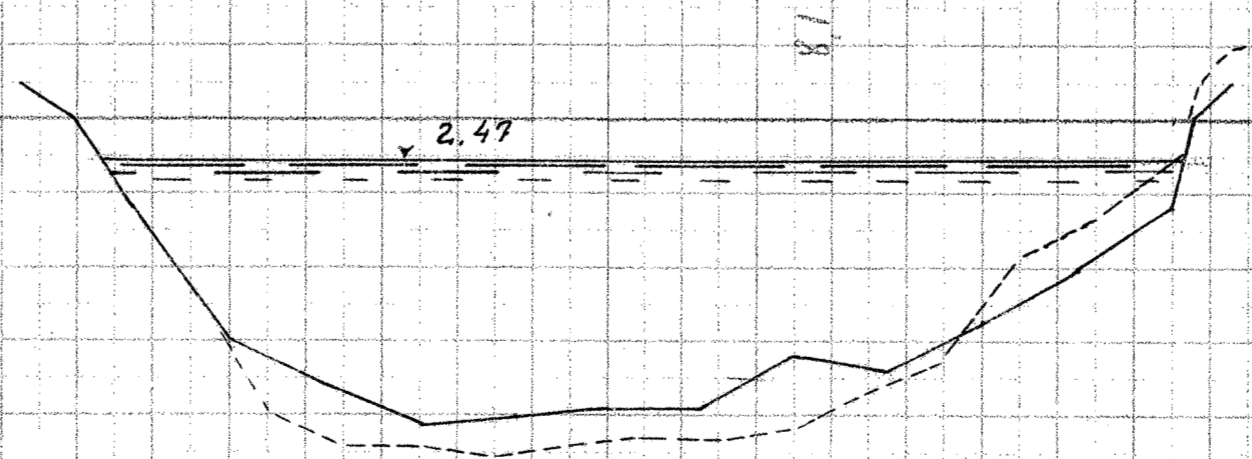

121

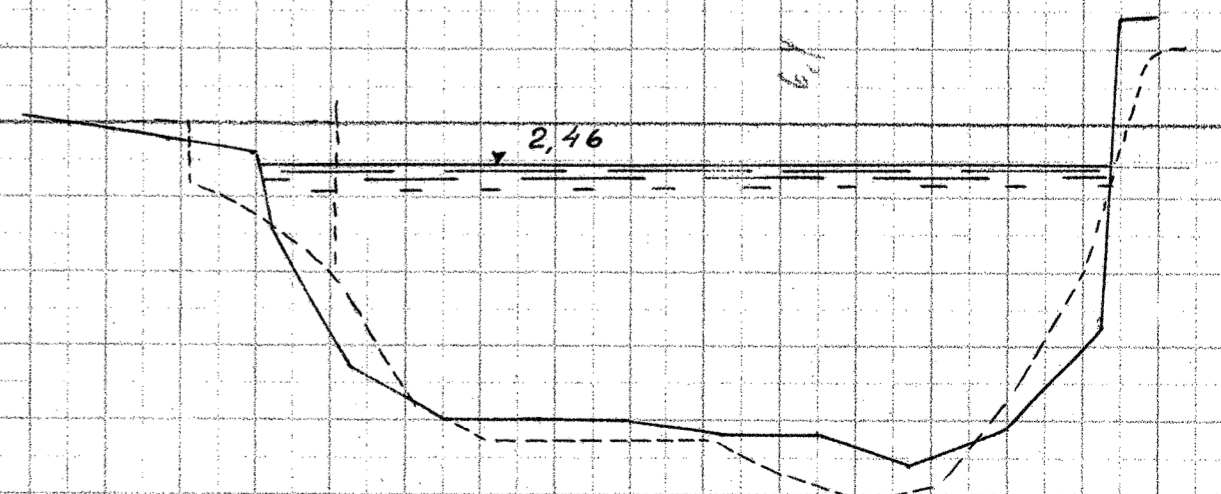

Længder 1:200

Højder 1:50