
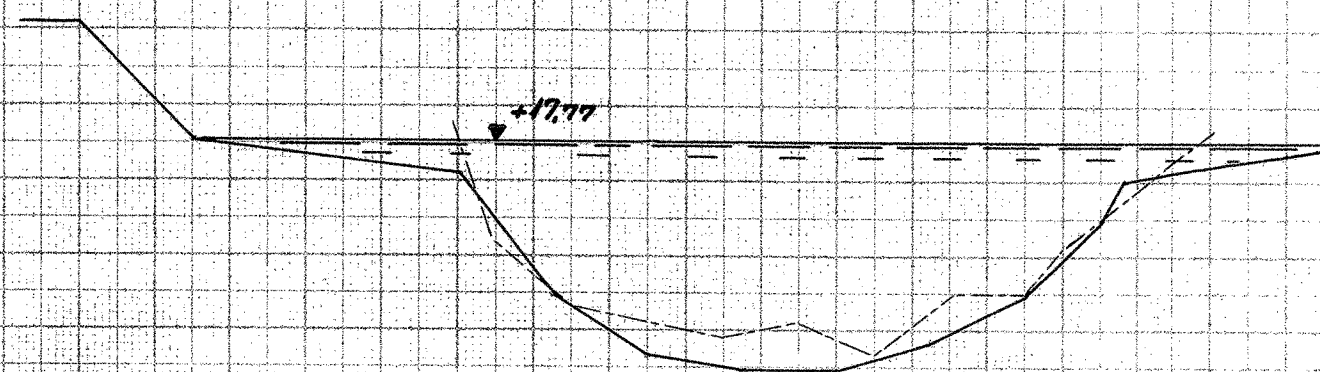




St. 84

St. 84^x

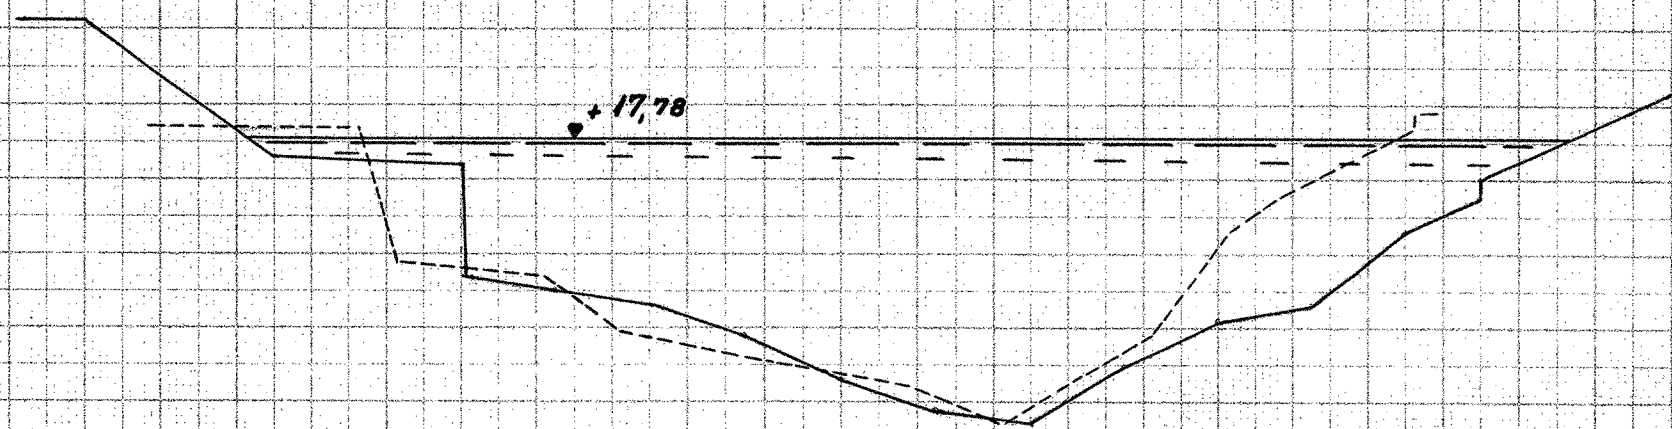



St. 85

St. 85^x

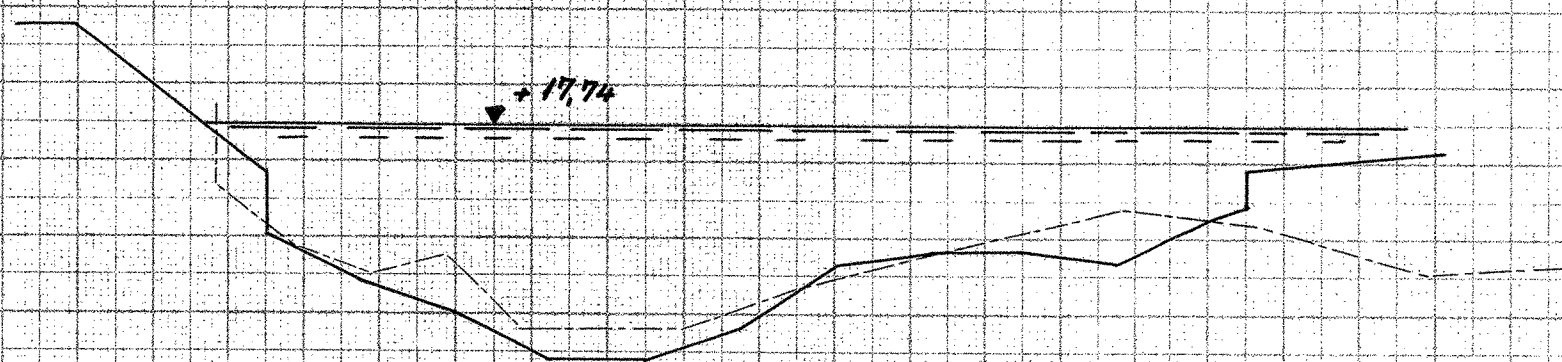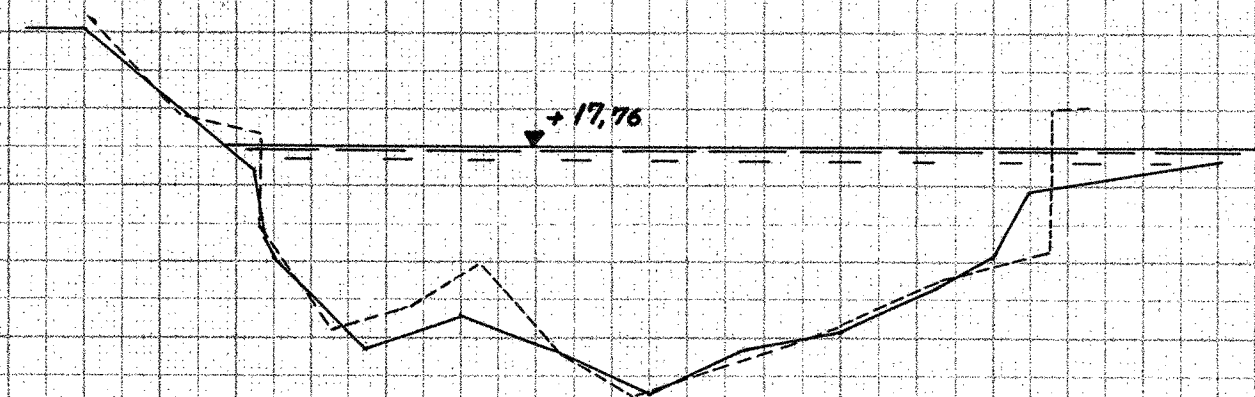

St. 86




St. 86^x

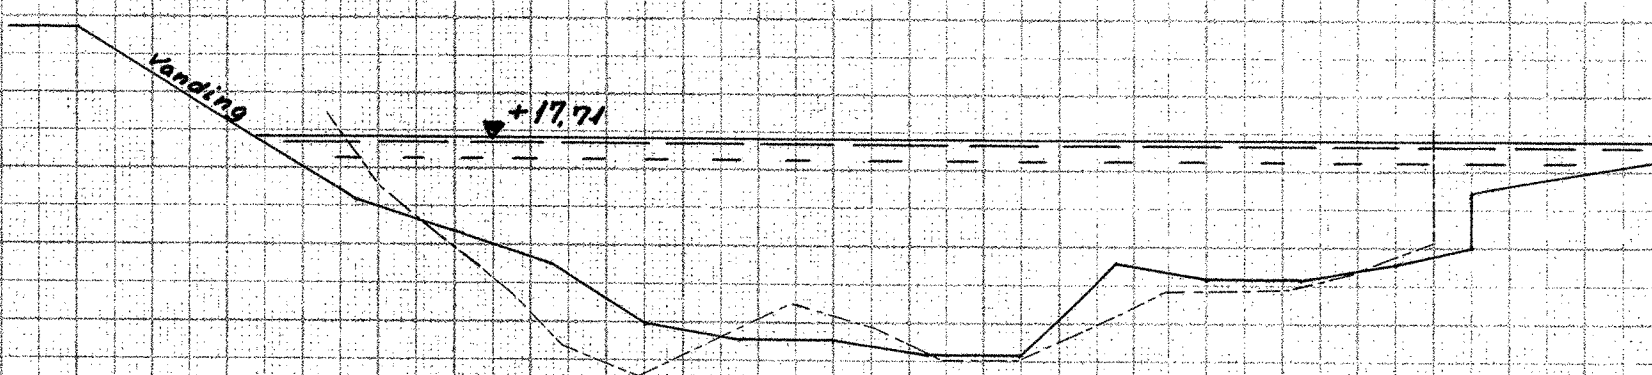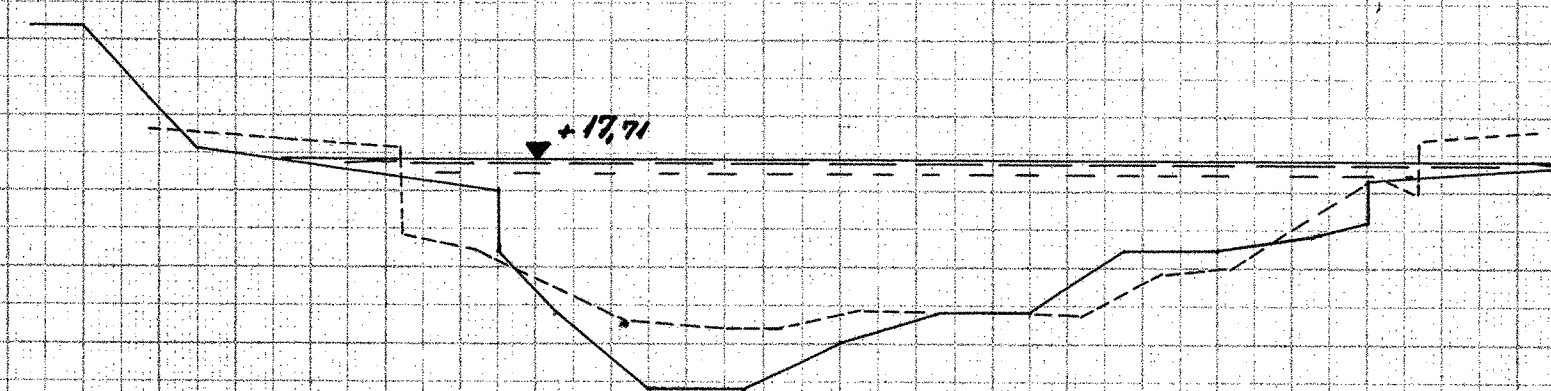

St. 86⁸³

St. 87

St. 87^x

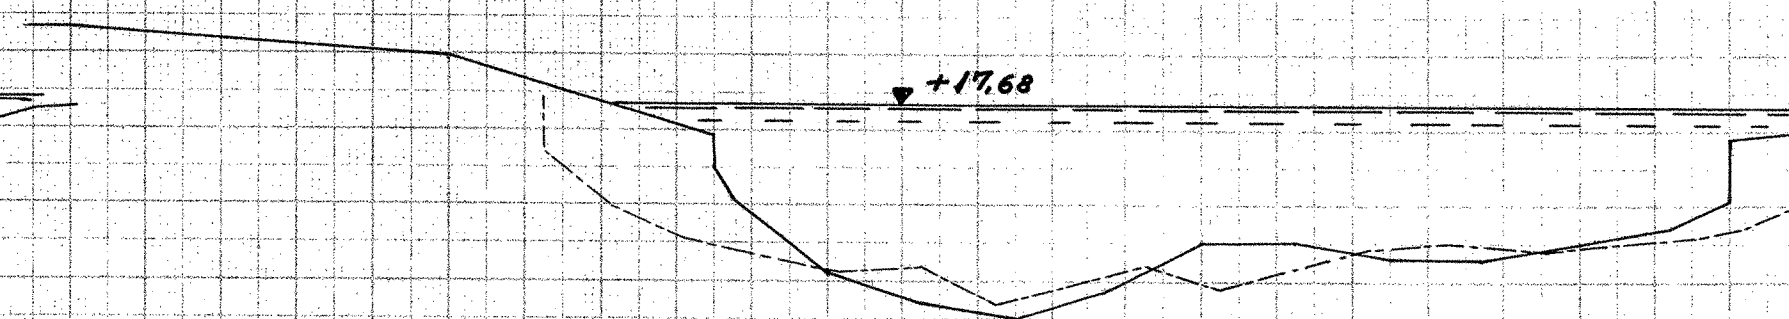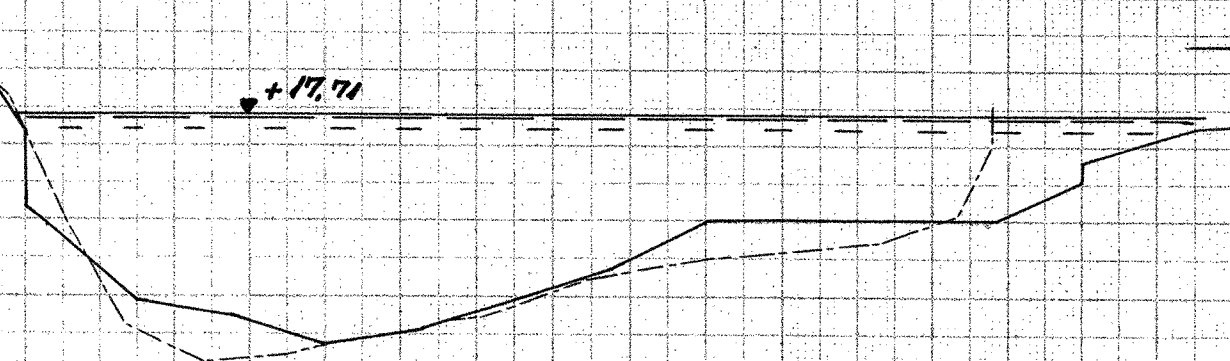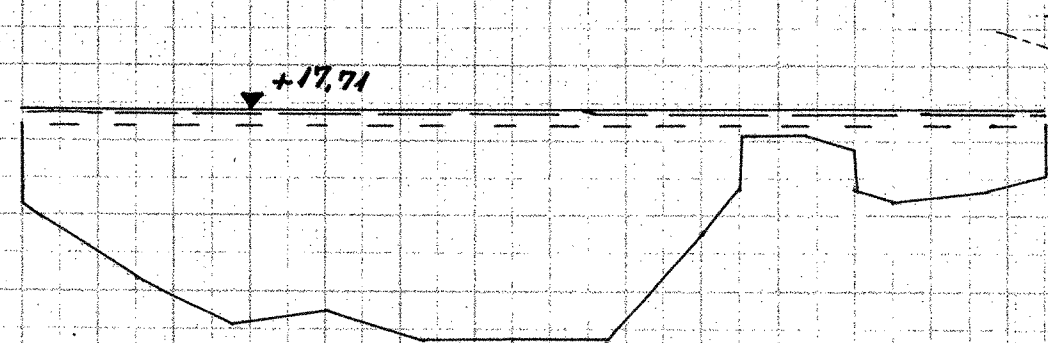

Opmaalt i Juli 1946

Længder 1:200

Højder 1:50

Opmaalt og tegnet af P.A.R.

V.B.V. Sønderborg 1946