




St. 148

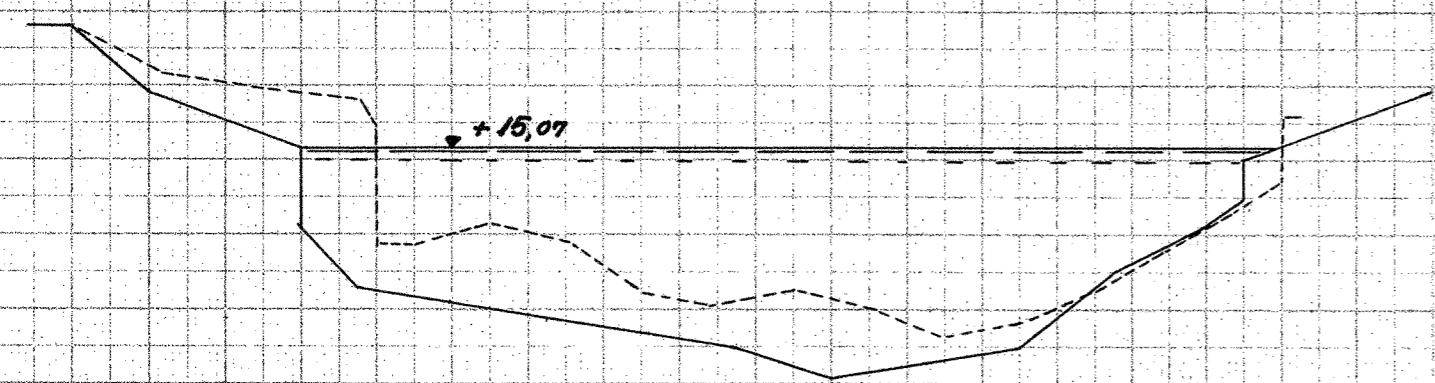


St. 148*

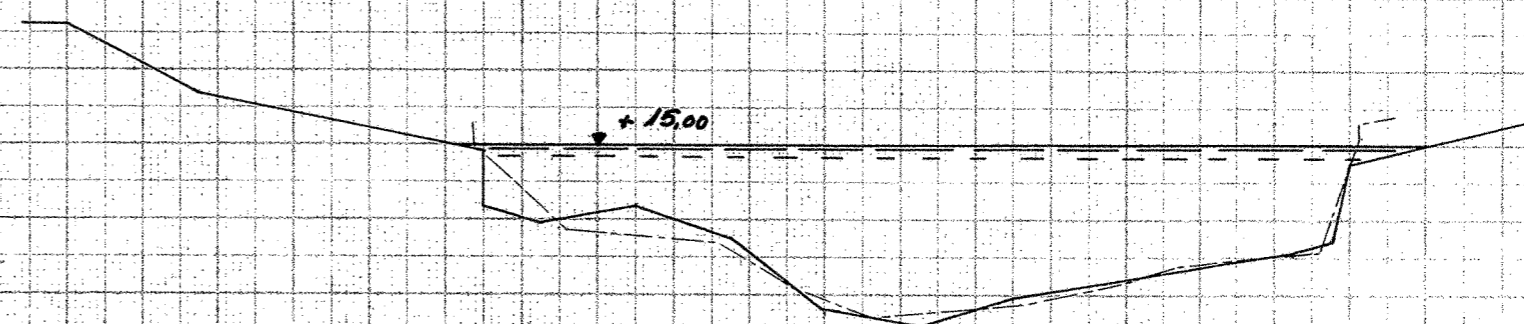


St. 149

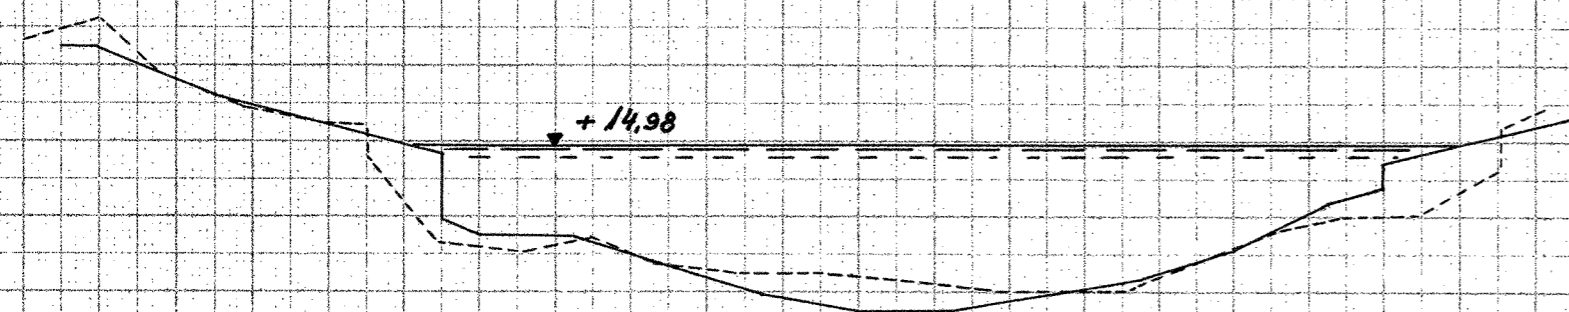


St. 149*

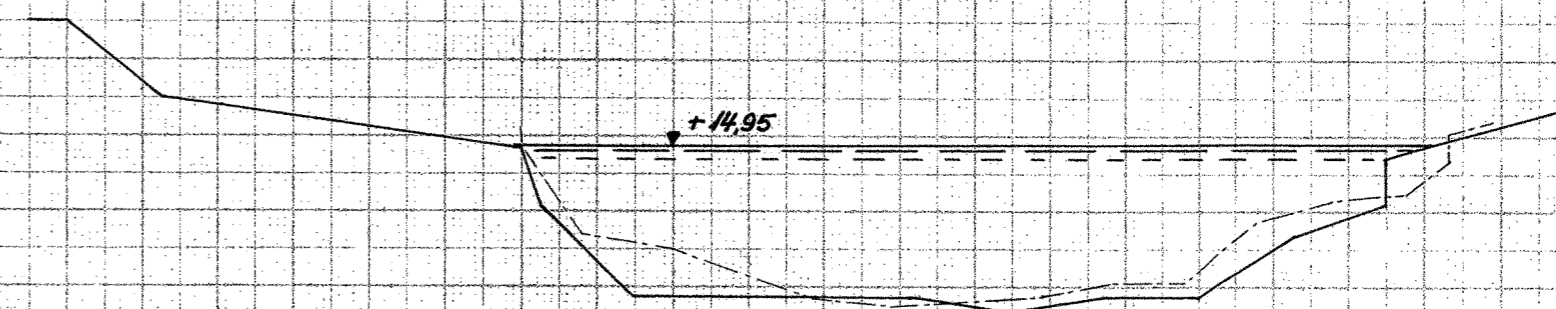


St. 150

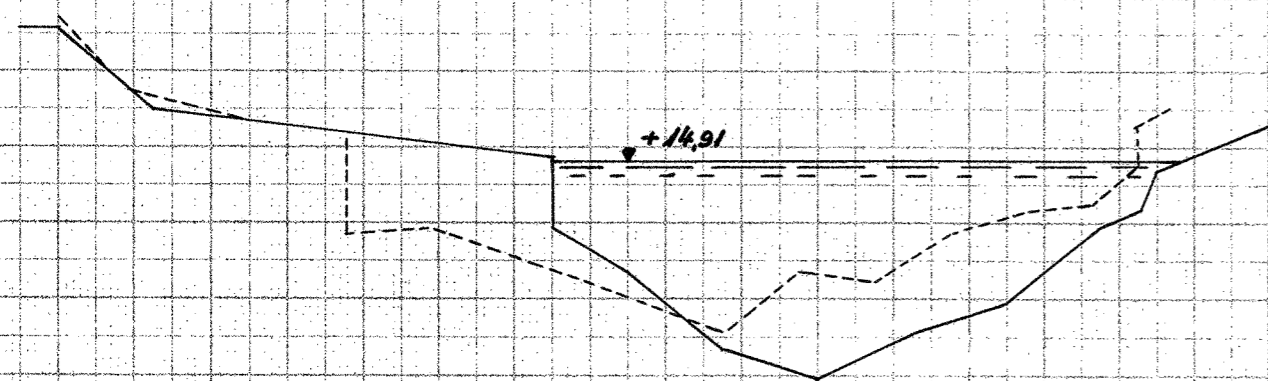


St. 150*

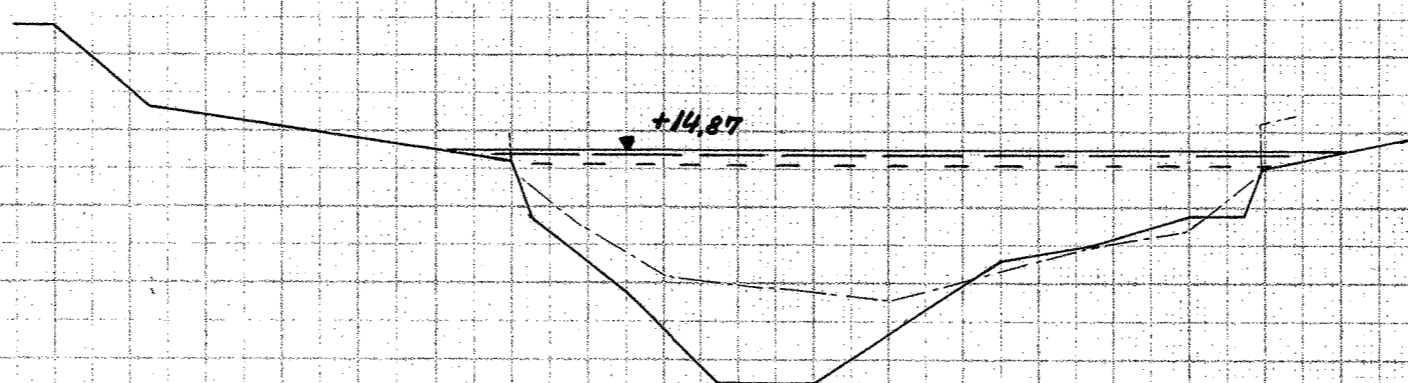


St. 151

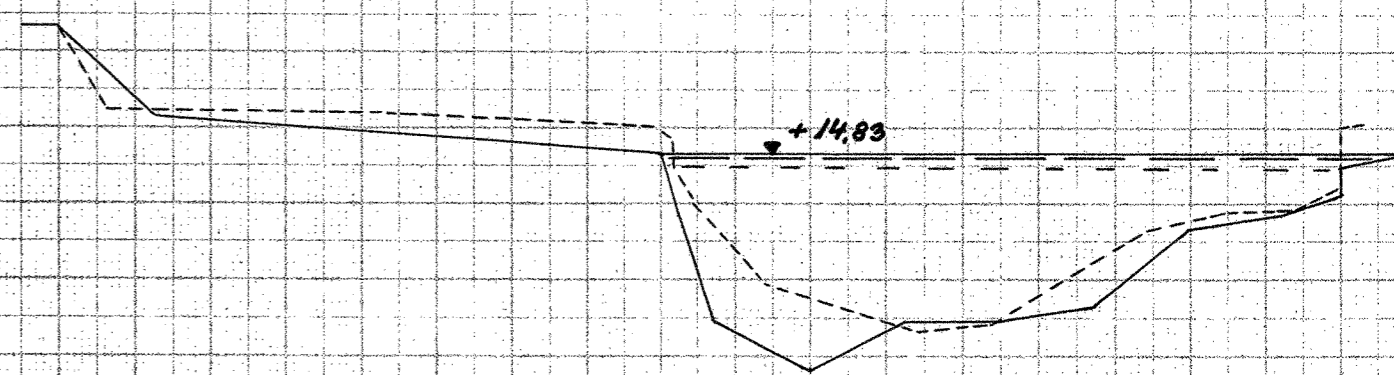


St. 151*

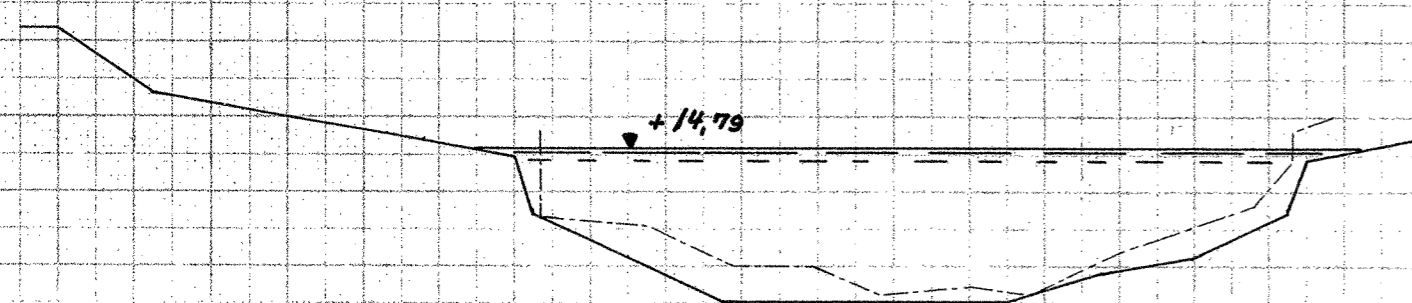


St. 152

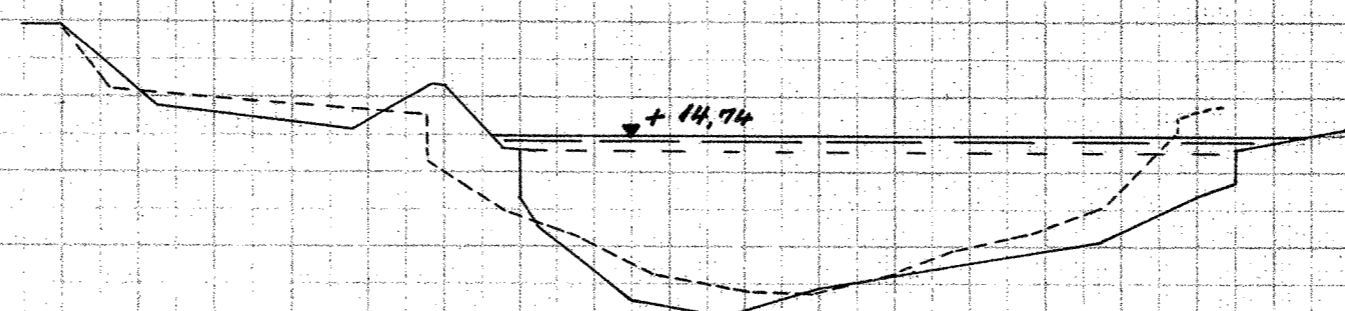


St. 152*

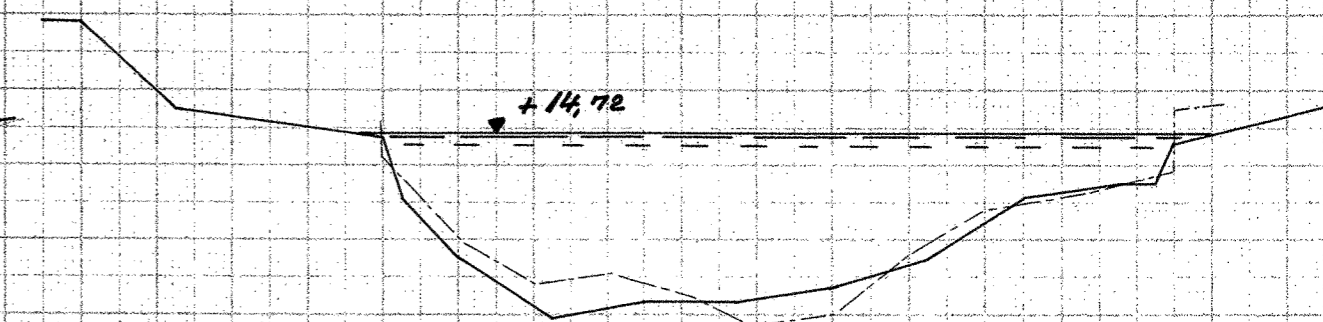


St. 153

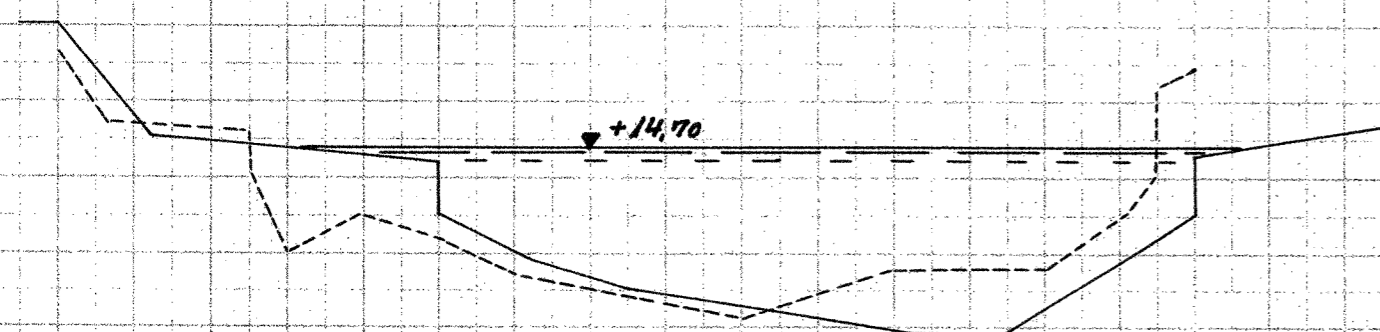

St. 153*

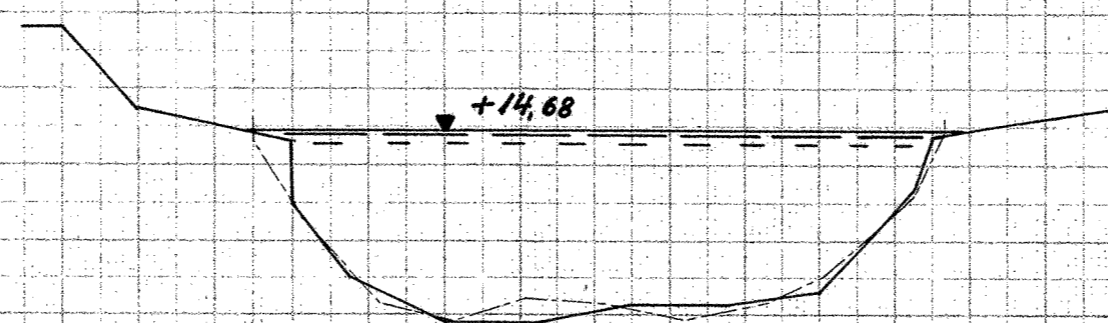

St. 154

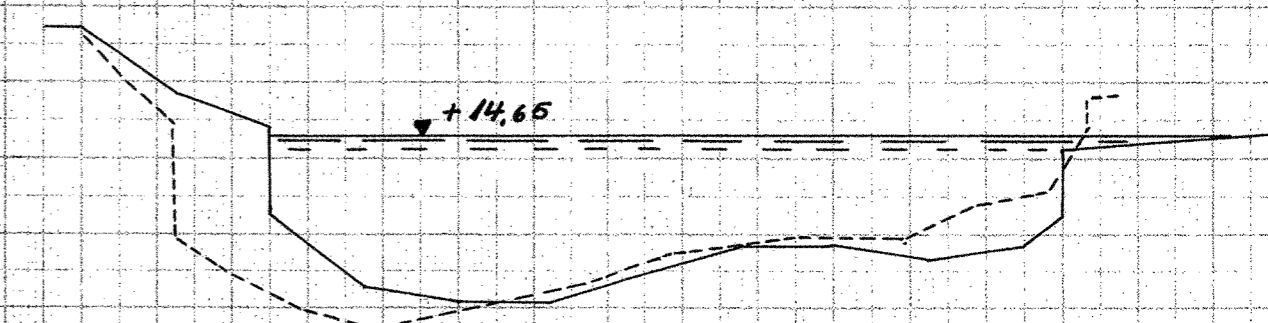

Opmaalt i Juli 1946

Længder 1:200
Højder 1:50

Opmaalt og tegnet af P.A.R.

V.B.V. Sønderborg 1946